


FINAL PLAN REVISION FOR EAST REIMERS
RESUBDIVISION #3, LOT 9

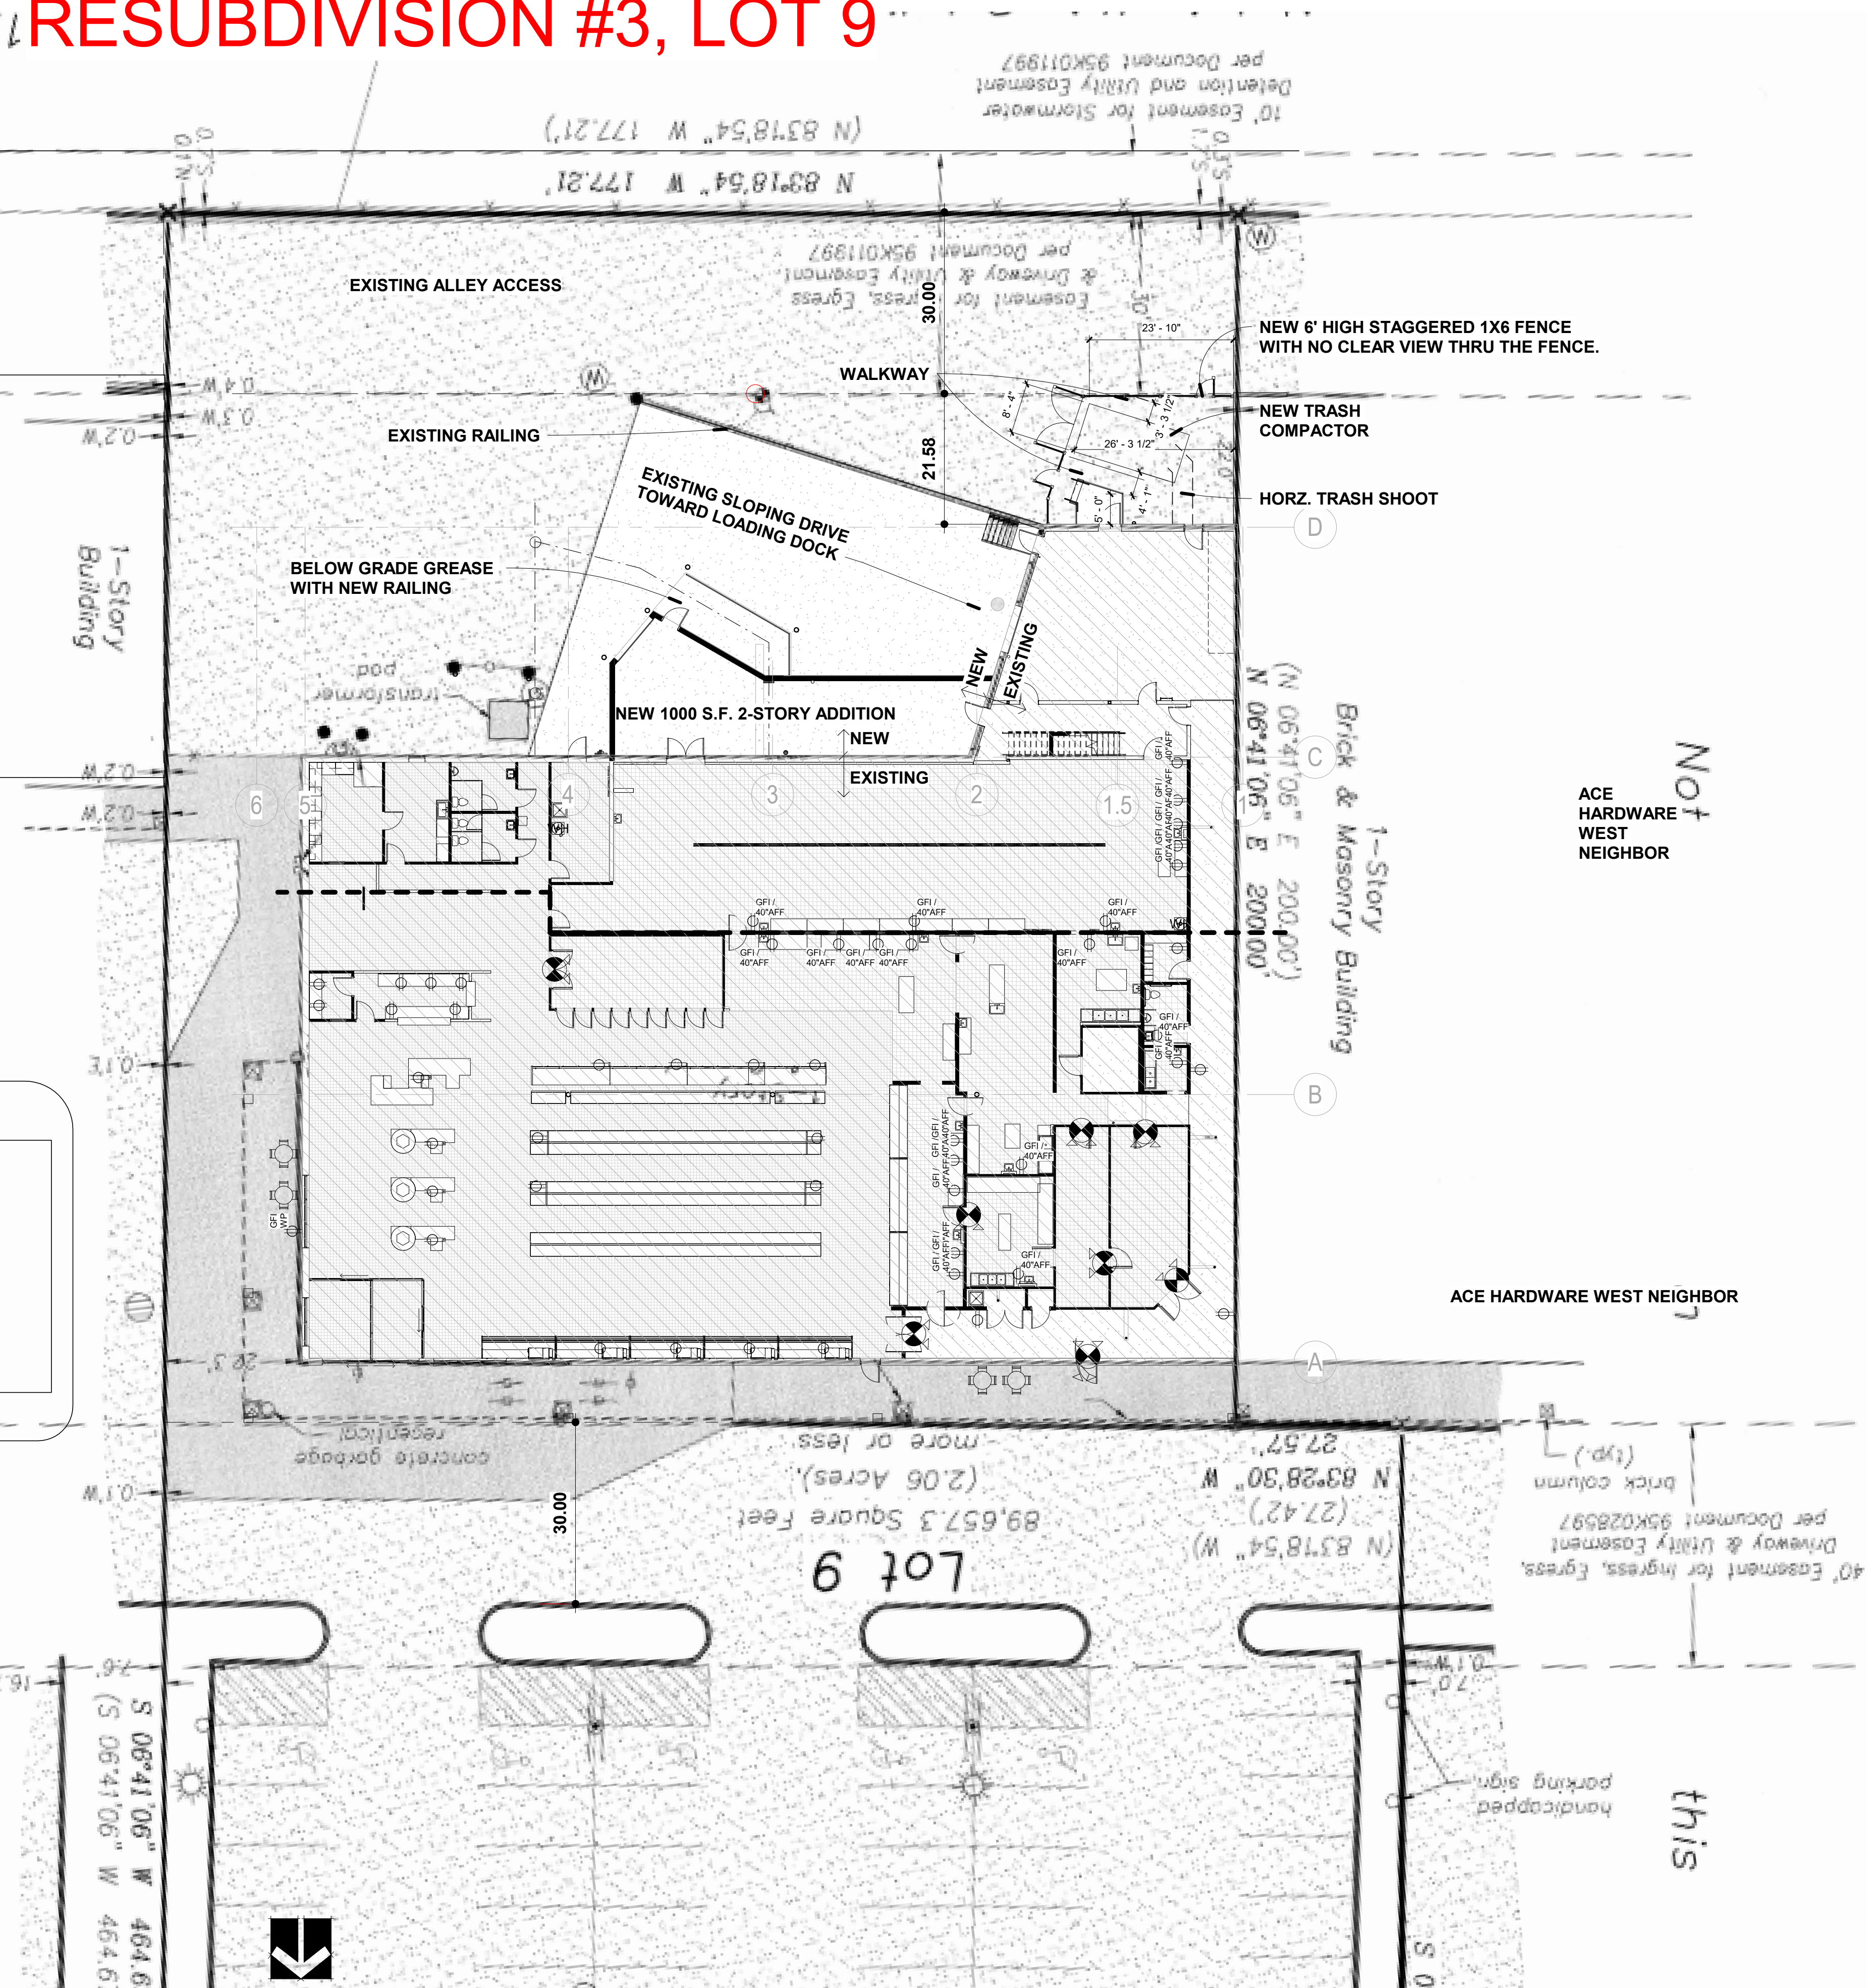

2 LOCATION MAP
1" = 100'-0"

1 01 FIRST FLOOR-FINAL PLAN ZONING
1/16" = 1'-0"



ALLEN PEPA
ARCHITECTS
INFO@ALLENPEPA.COM
TEL: (630) 576-1105
215 FULTON ST., GENEVA, IL 60134

ENGINEERS

TORTILLAS AND DREAMS
OLD ALDI FOODS REPURPOSED FOR TORT. DREAMS
2134 WEST GALENA
AURORA IL
JAIME RODRIGUEZ, 630 605 6411, JAIMER@ELPASOGROCERY.COM

Schematic Design:		
Design Development		
Bidding:		
Permit:		
ISSUE DATE:		9-13-21
POST BID/PERMIT REVISIONS		
No.	Date	Description
3	12.1.21	Zoning Submittal

PROJECT NO.	2021-10
DRAWN BY	STAFF
CHECKED BY	LBA
SHEET	OF 29

FINAL PLAN REVISION
FOR EAST REIMERS
RESUBDIVISION #3,
LOT 9

G1-6

ZONING 12-15-21