


CONDITIONED STORAGE 110

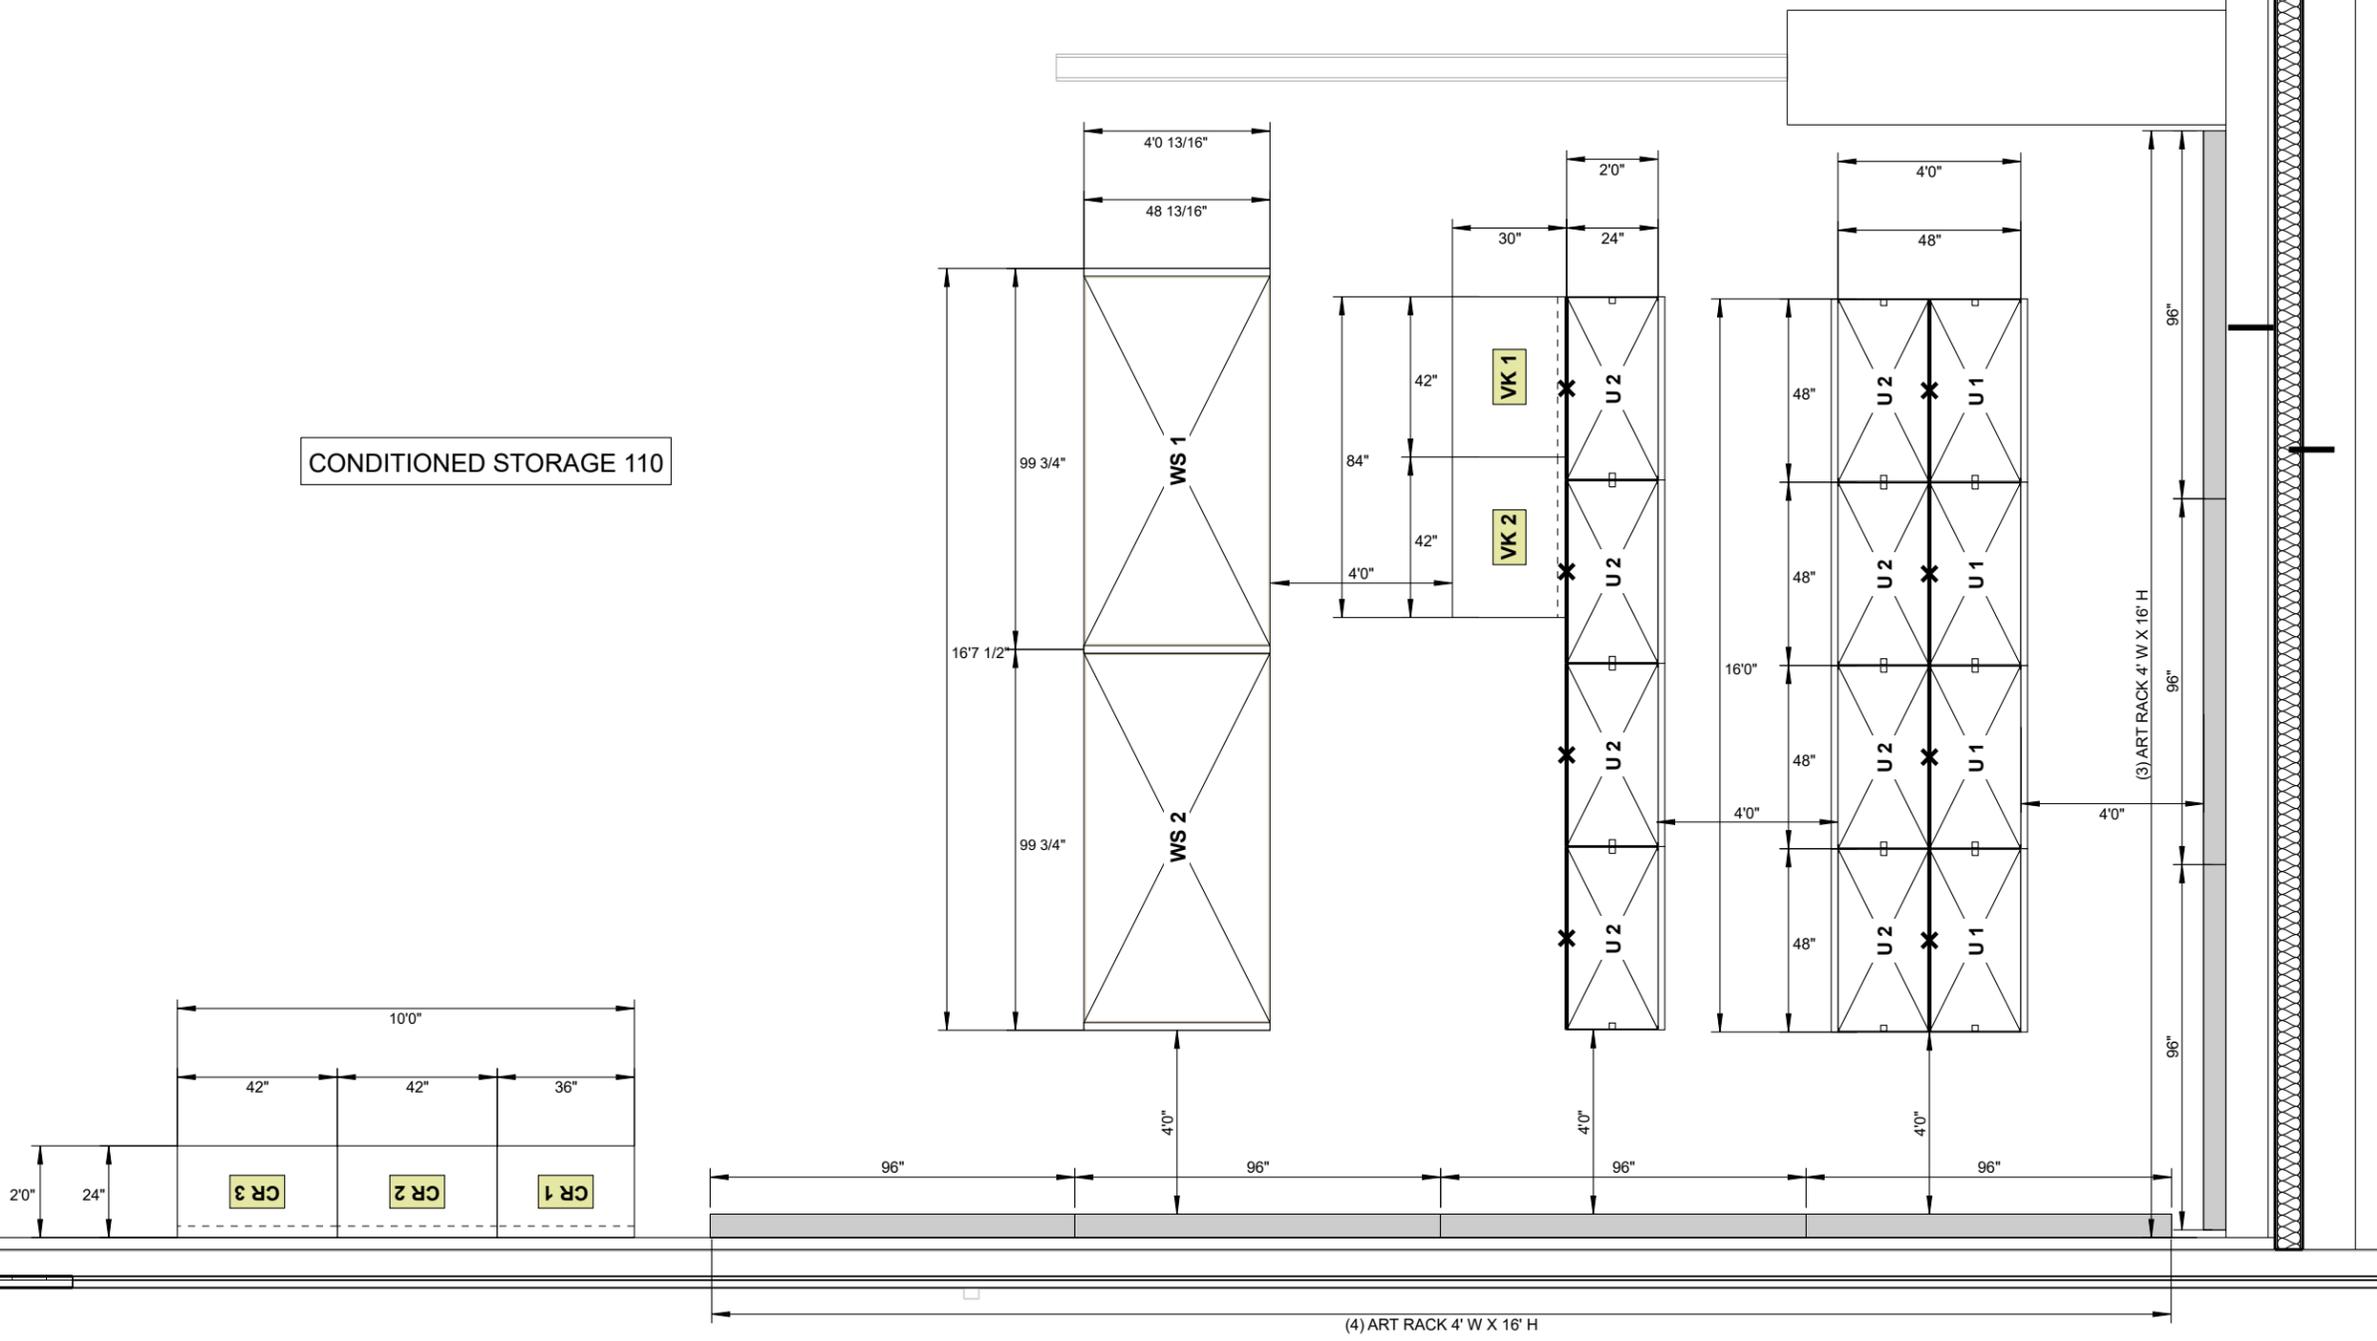

Project Name: **GAR Museum - Museum Storage**

Salesperson:
FANELLO, BOB

Scale
1/4" = 1'

Rev level:




Project #:
45498

Drawn by:
JB





Date Printed:
06/09/2025

APPROVAL
This drawing Approved By:

Dated _____

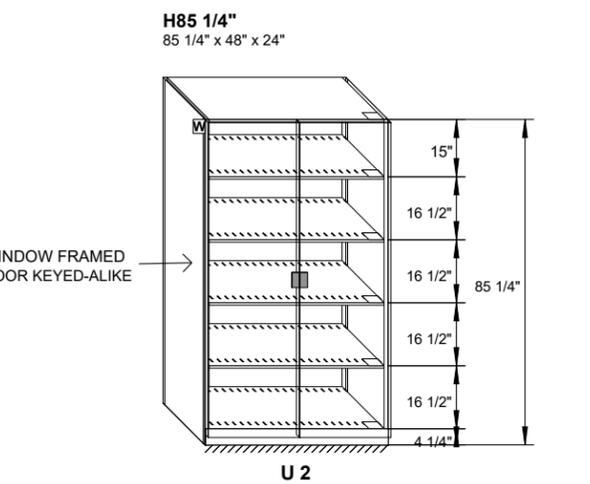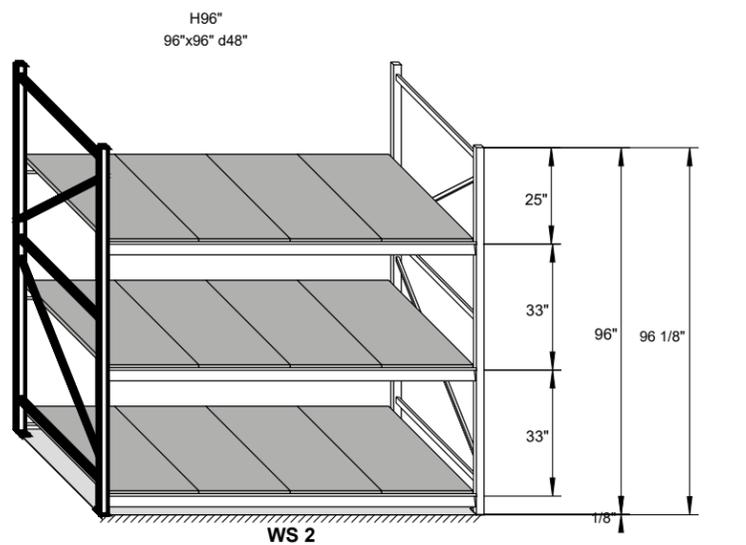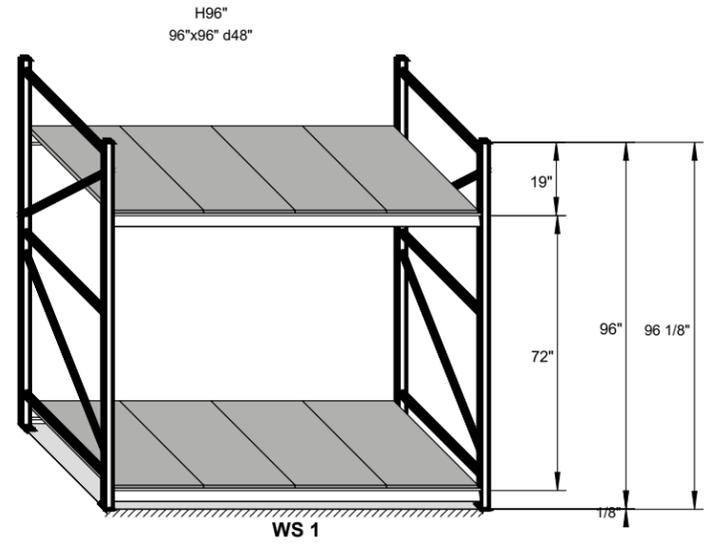

WALL- MOUNTED ART RACK

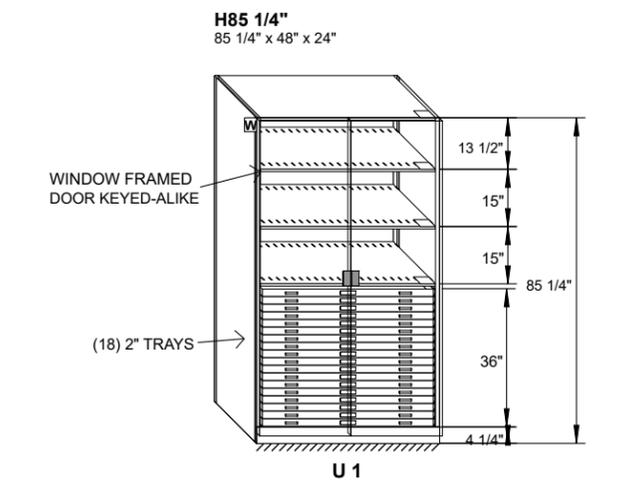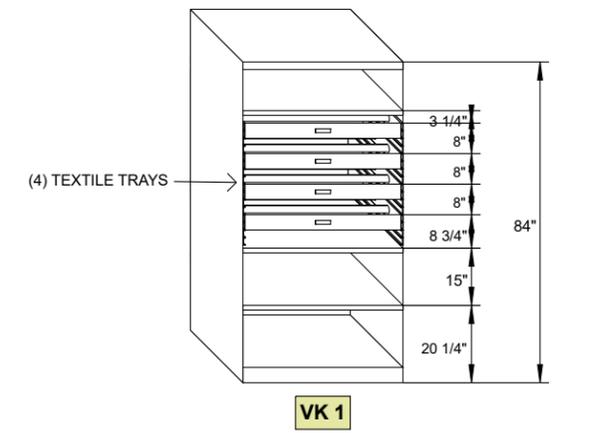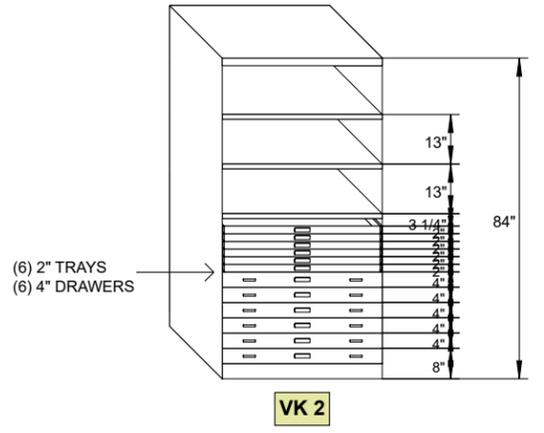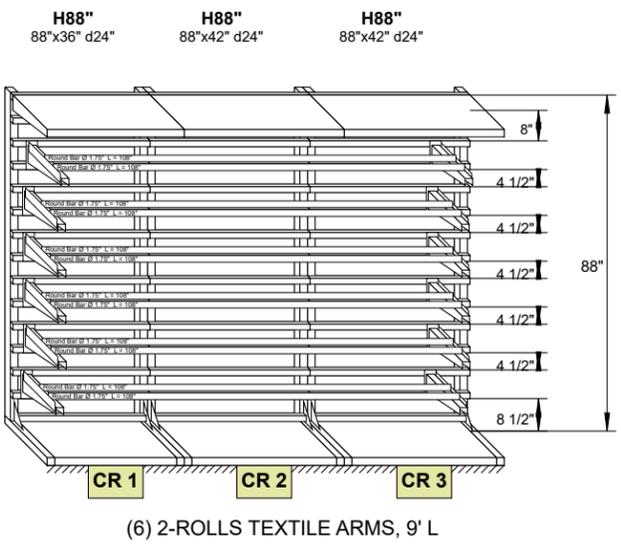

Project Name: GAR Museum - Museum Storage

Salesperson:
FANELLO,BOB

Scale
1/4" = 1'

Rev level:

Project #:
45498

Drawn by:
JB

Date Printed:
06/09/2025

APPROVAL
This drawing Approved By:

Dated _____