
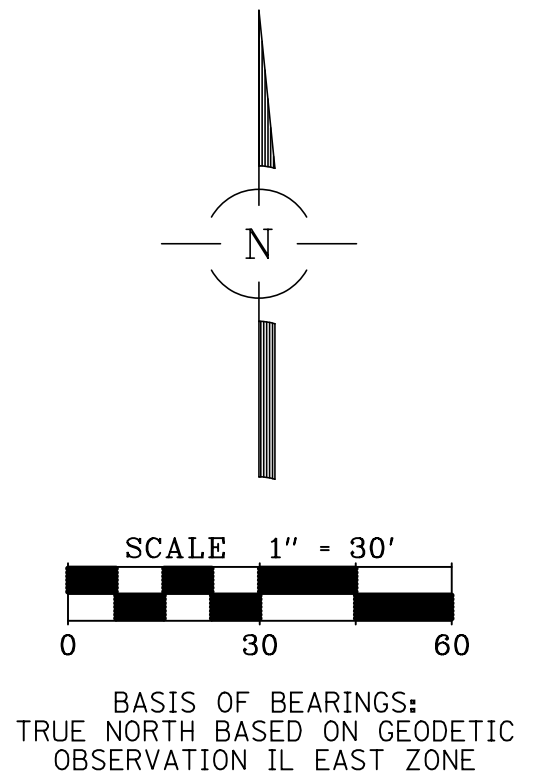


ADDRESS PLAT OF
MEIJER SUBDIVISION LOT 3

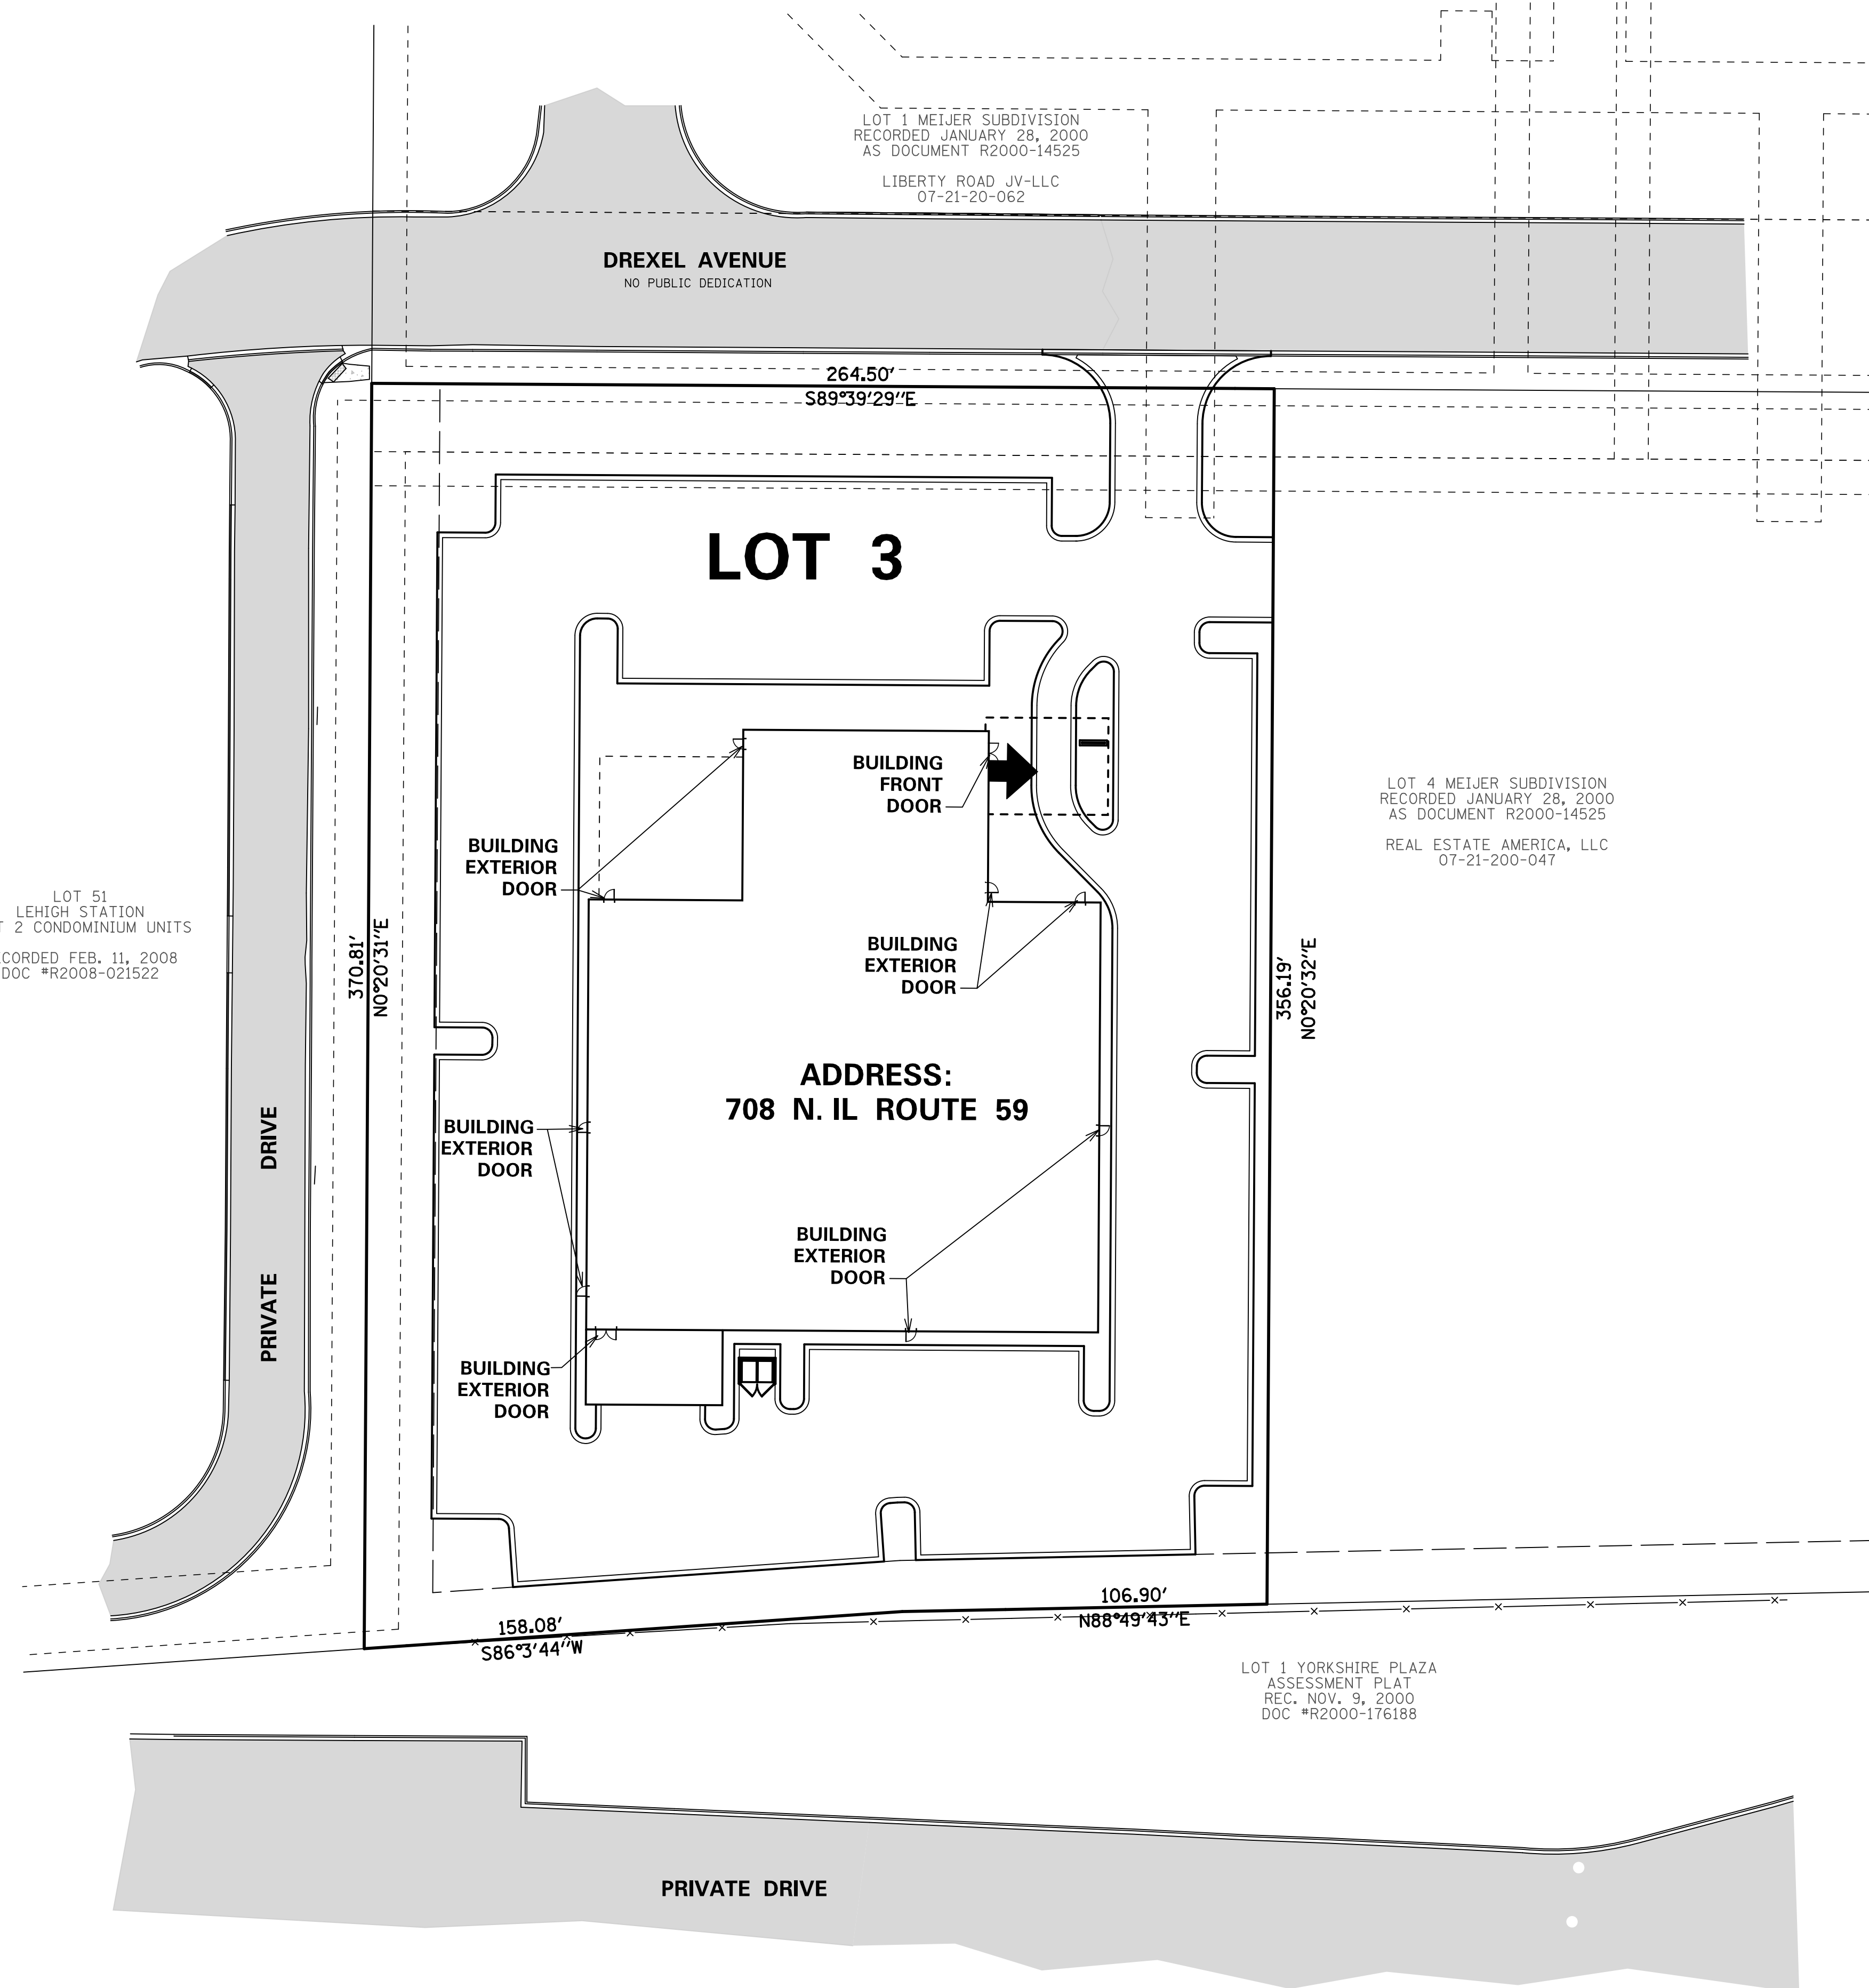

STREET NAME APPROVAL SIGNATURE BLOCK

FIRE PREVENTION SIGNATURE _____	DATE: _____
POLICE DEPARTMENT SIGNATURE _____	DATE: _____
ENGINEERING DEPT SIGNATURE _____	DATE: _____
PLANNING/ZONING SIGNATURE _____	DATE: _____

**STREET DETAIL BOX
ADDRESS PLAT OF
MEIJER SUBDIVISION LOT 3**

LETTER OR EXISTING	STREET NAME	DESIGNATION	ADDRESS RANGE
EXISTING	DREXEL	AVENUE	708
EXISTING	59	STATE ROUTE	

OWNER/PETITIONER:
Helen Zhen - Egret
Badminton
1251 Basswood Road
Schaumburg, IL 60173

NO.	DATE	REMARKS

NO.	DATE	REMARKS

ADDRESS PLAT
MEIJER SUBDIVISION LOT 3
EGRET BADMINTON CENTER
AURORA, ILLINOIS

CONSULTING ENGINEERS
SITE DEVELOPMENT ENGINEERS
LAND SURVEYORS

9575 W. Higgins Road, Suite 700,
Rosemont, Illinois 60018
Phone: (847) 676-4060 Fax: (847) 676-4065



FILENAME:
9848_ADDRESS PLAT

DATE:
09/25/2017

JOB NO.
9848

SHEET
1 OF 1