
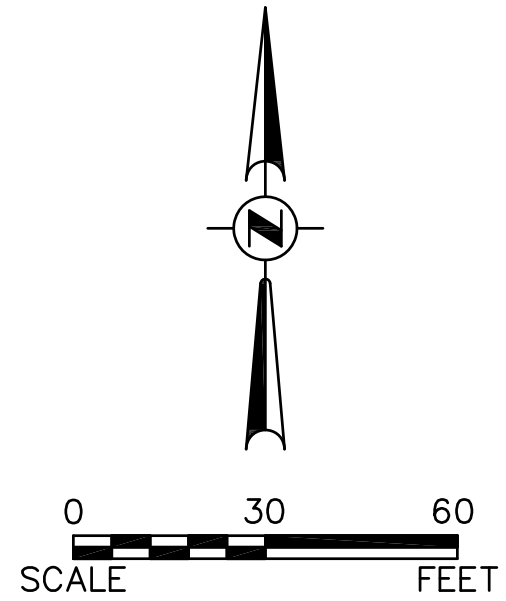


# PLAT OF SURVEY

**LEGAL DESCRIPTION:**

THAT PART OF THE SOUTHEAST QUARTER OF SECTION 29, TOWNSHIP 38 NORTH, RANGE 8 EAST OF THE THIRD PRINCIPAL MERIDIAN, DESCRIBED AS FOLLOWS: COMMENCING AT THE NORTHEAST CORNER OF SAID SOUTHEAST QUARTER; THENCE SOUTH 88 DEGREES 43 MINUTES 51 SECONDS WEST, ON THE NORTH LINE OF SAID SOUTHEAST QUARTER, 799.96 FEET TO THE NORTHEAST CORNER OF A PARCEL CONVEYED BY WARRANTY DEED RECORDED APRIL 15, 2005 AS DOCUMENT NUMBER 2005K042523 FOR THE POINT OF BEGINNING; THENCE NORTH 88 DEGREES 43 MINUTES 51 SECONDS EAST, ON THE NORTH LINE OF SAID SOUTHEAST QUARTER, 134.96 FEET; THENCE SOUTH 00 DEGREES 19 MINUTES 52 SECONDS EAST, PARALLEL TO THE EAST LINE OF SAID QUARTER SECTION, 297.99 FEET TO THE NORTH LINE EXTENDED WEST OF ALLAIRE AVENUE; THENCE CONTINUING SOUTH 00 DEGREES 19 MINUTES 52 SECONDS EAST, 110.90 FEET; THENCE SOUTH 89 DEGREES 53 MINUTES 41 SECONDS WEST, 215.62 FEET; THENCE SOUTH 00 DEGREES 30 MINUTES 27 SECONDS EAST, 128.87 FEET TO THE NORTH LINE OF LOT 5 IN LAKESIDE INDUSTRIAL PARK; THENCE SOUTH 88 DEGREES 43 MINUTES 51 SECONDS WEST, 9.66 FEET TO A LINE DRAWN SOUTH, PARALLEL TO THE EAST LINE OF SAID SOUTHEAST QUARTER WHICH IS 889.96 FEET WEST OF, AS MEASURED ALONG SAID NORTH LINE, THE NORTHEAST CORNER OF SAID SOUTHEAST QUARTER; THENCE NORTH 00 DEGREES 19 MINUTES 52 SECONDS WEST, ON SAID PARALLEL LINE, 351.56 FEET; THENCE NORTH 88 DEGREES 43 MINUTES 51 SECONDS EAST, 35.07 FEET; THENCE NORTH 37 DEGREES 32 MINUTES 58 SECONDS EAST, 45.59 FEET; THENCE NORTH 00 DEGREES 20 MINUTES 07 SECONDS WEST, 146.00 FEET TO THE NORTH LINE OF SAID SOUTHEAST QUARTER; THENCE NORTH 88 DEGREES 43 MINUTES 51 SECONDS EAST, ON SAID NORTH LINE, 27.00 FEET TO THE POINT OF BEGINNING.

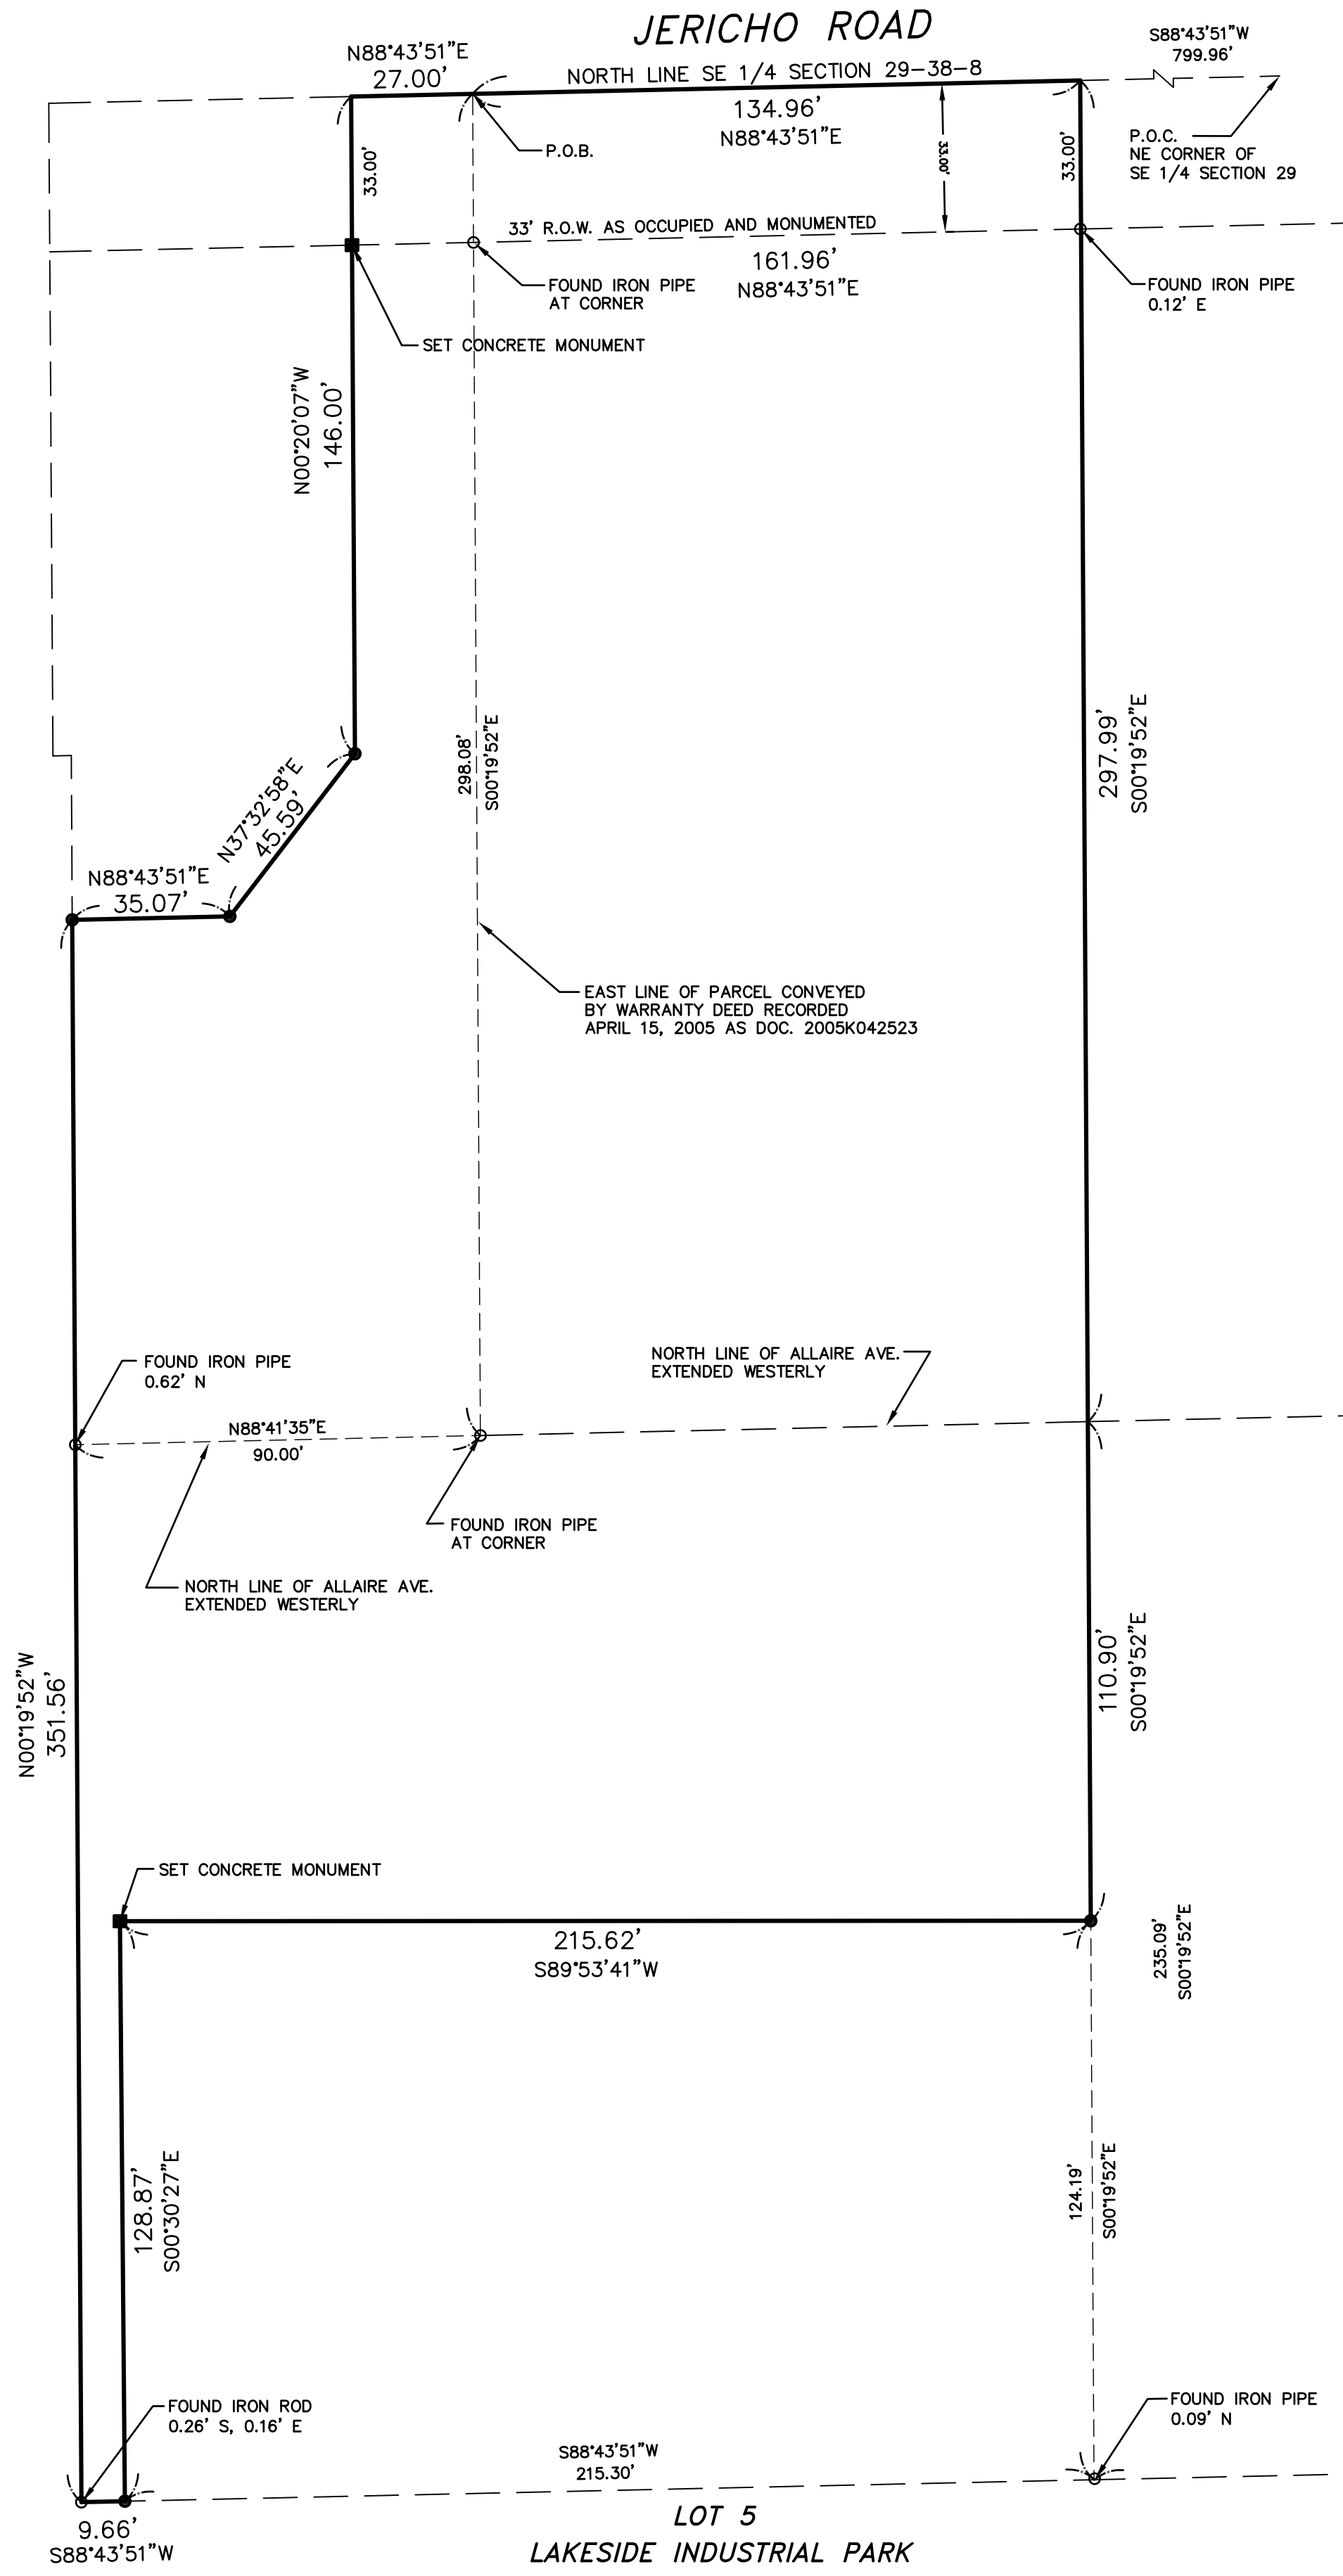

STATE OF ILLINOIS )  
 )SS  
 COUNTY OF KANE)

THIS IS TO CERTIFY THAT WE, ENGINEERING ENTERPRISES INC., HAVE PERFORMED A BOUNDARY SURVEY OF THE PROPERTY DESCRIBED IN THE ABOVE LEGAL DESCRIPTION, AS SHOWN BY THE ANNEXED PLAT, WHICH IS A TRUE AND CORRECT REPRESENTATION OF SAID SURVEY. ALL DISTANCES SHOWN ARE IN FEET AND DECIMALS THEREOF. THIS PROFESSIONAL SERVICE CONFORMS TO THE CURRENT ILLINOIS MINIMUM STANDARDS FOR A BOUNDARY SURVEY. FIELD WORK PERFORMED OCTOBER 12, 2015.

GIVEN UNDER MY HAND AND SEAL AT SUGAR GROVE, ILLINOIS, THIS 15TH DAY OF OCTOBER, 2015.

BY: \_\_\_\_\_  
 CHRIS E. PETERSON  
 PROFESSIONAL LAND SURVEYOR #3678  
 (EXPIRES 11-30-16)  
 ENGINEERING ENTERPRISES, INC.  
 PROFESSIONAL DESIGN FIRM #184-002003  
 (EXPIRES 04-30-17)



**Engineering Enterprises, Inc.**  
 CONSULTING ENGINEERS  
 52 Wheeler Road  
 Sugar Grove, Illinois 60554  
 630.466.6700 / www.eeiweb.com

**AURORA AREA INTERFAITH FOOD PANTRY**  
 1110 JERICHO ROAD  
 AURORA, ILLINOIS 60506

DATE: OCTOBER 15, 2015  
 PROJECT NO. G14004  
 FILE NO G14004 PLAT OF SURVEY ALL