




ADDRESS PLAT

WEISNER FAMILY TECHNICAL CENTER

CITY OF AURORA
KANE COUNTY, ILLINOIS

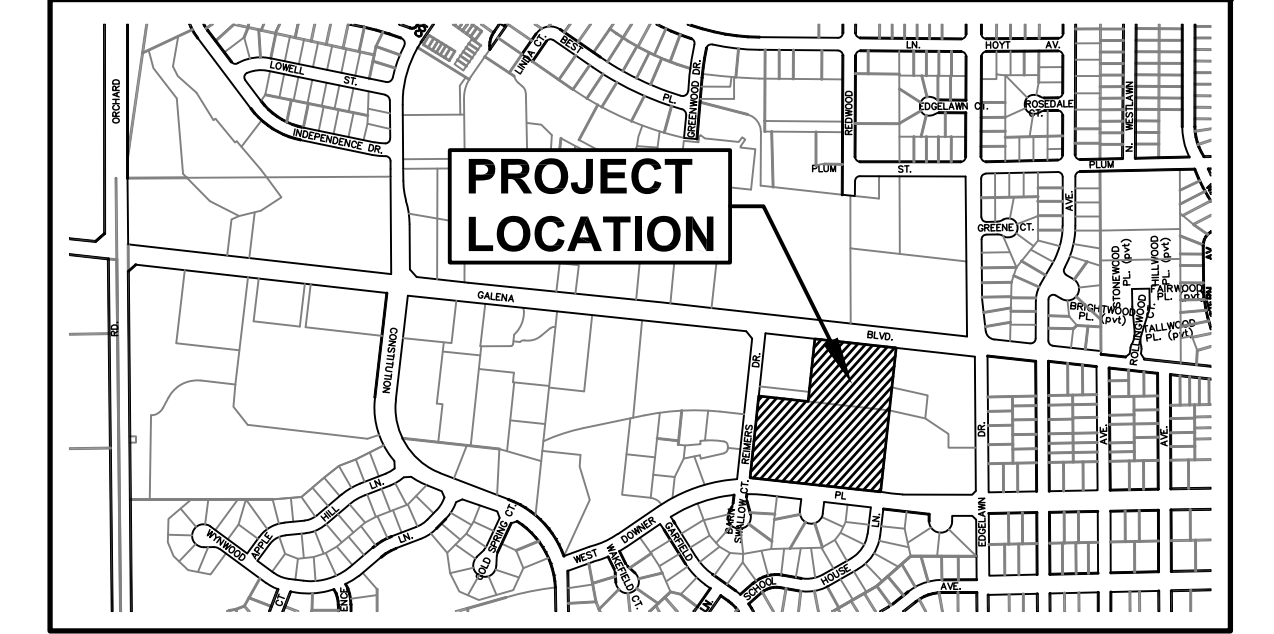

LOCATION MAP
1" = 1,000'

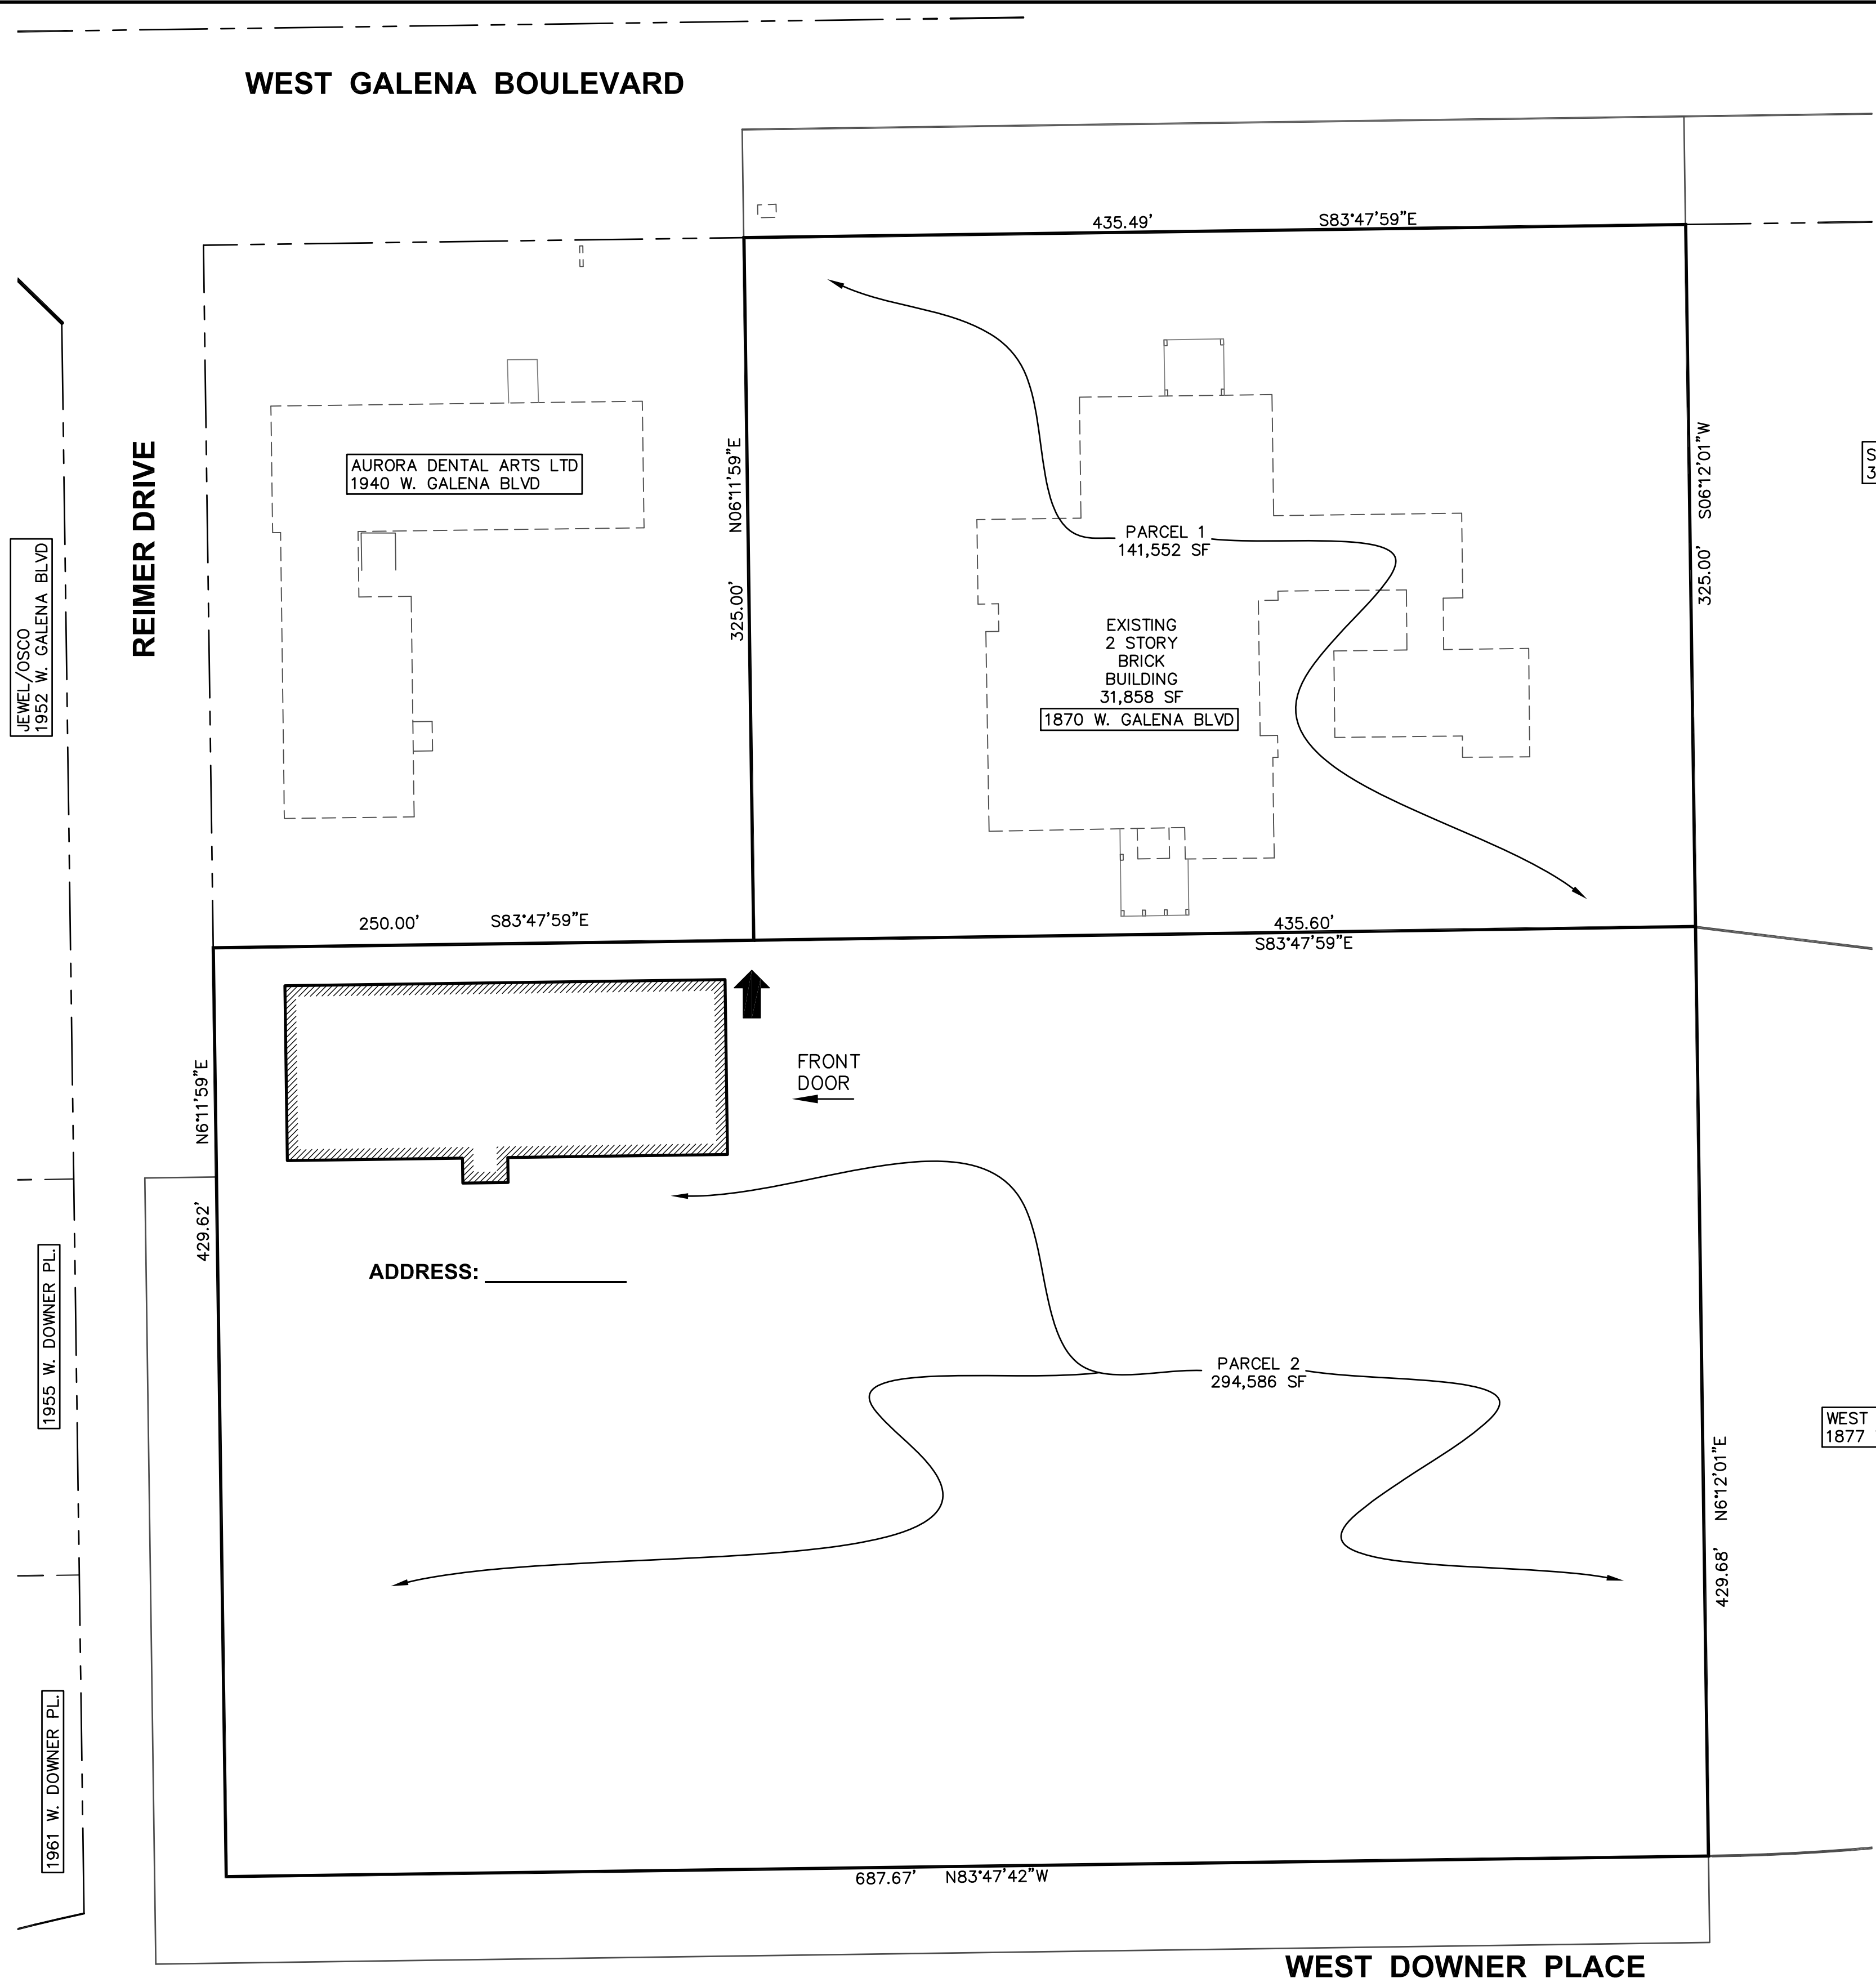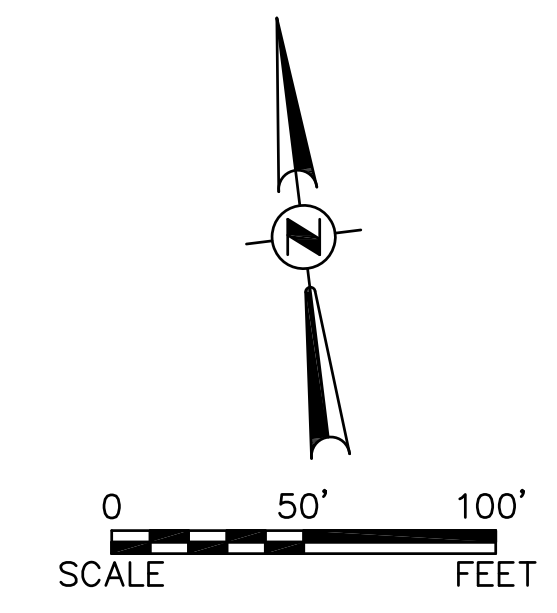

ST. MARK'S LUTHERAN CHURCH
31 S. EDGELAWN DR.

WEST AURORA SCHOOL DISTRICT
1877 W. DOWNER PL.

Development Data Table: Existing Street Detail

Existing Street Name	Designation (i.e. Street, Lane, Court etc.)	Proposed Address Range
WEST GALENA	BOULEVARD	
REIMER	DRIVE	
WEST DOWNER	PLACE	

Address Plat: Signature Block

Department	Print Name	Signature	Date

Plotted: June 27, 2018 @ 7:49 AM By: Jim Schmidt - Tab: Address Plat (22x34)

COPYRIGHT © 2018 ENGINEERING ENTERPRISES, INC.



Engineering Enterprises, Inc.

WEST AURORA SCHOOL DISTRICT 129
1877 WEST DOWNER PLACE
AURORA, ILLINOIS 60506

ADDRESS PLAT

2	6/25/18	PER CITY COMMENTS
NO.	DATE	REVISIONS

DATE:	JUNE 12, 2018
PROJECT NO.	P17042
FILE NO	P17042-ADDRESS PLAT
PAGE 1 OF 1	

Path: H:\SDS\KRCOA\17042\DWG_FINAL_ENG\17042-ADDRESS_PLAT