

# LANDSCAPE PLAN FOR JEFFERSON MIDDLE SCHOOL

## PLANT SCHEDULE

SHRUBS	QTY	BOTANICAL/COMMON	CONT	REMARKS
ITE VIR	17	Itea virginica 'Henry's Garnet' / Henry's Garnet Sweetspire/Virginia Sweetspire	3 gal	
VIB BAI	14	Viburnum trilobum 'Bailey Compactum' / Bailey's Compact American Cranberry Bush	3 gal	
GROUND COVERS	QTY	BOTANICAL/COMMON	CONT	REMARKS
HEM DAN	53	Hemerocallis hybrid 'Woodside Fire Dance'™ / TrophyTaker Daylily	1 gal @ 18" oc	

Landscape Data Table: CTEs Provided			
CTE Value	Count Provided	Total CTEs Provided	
Canopy Trees	1	0	0
Evergreen Trees	3	0	0
Understory Trees	3	0	0
Deciduous Shrubs	20	31	2
Evergreen Shrubs	20	0	0
<b>Total:</b>	<b>31</b>	<b>31</b>	<b>2</b>


### Planting Materials Table: Landscape Plan

Note: Symbols are blackline for proposed, gray-scale for existing

Canopy Trees (minimum size 2.5 caliper) Count: 0



Evergreens (minimum size 6 feet) Count: 0

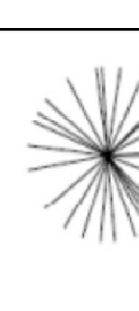


Under-story Trees (minimum size 2.5 caliper or 8 feet if multi-stemmed) Count: 0



Deciduous Shrubs (minimum of 18 inches) Count: 31



Evergreen Shrubs (minimum of 18 inches) Count: 0

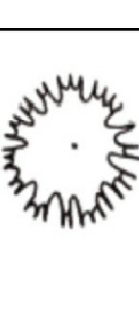

Ornamental Grasses Count: 0




Perennials Count: 53



Annuals Count: 0




Groundcover Count: 0

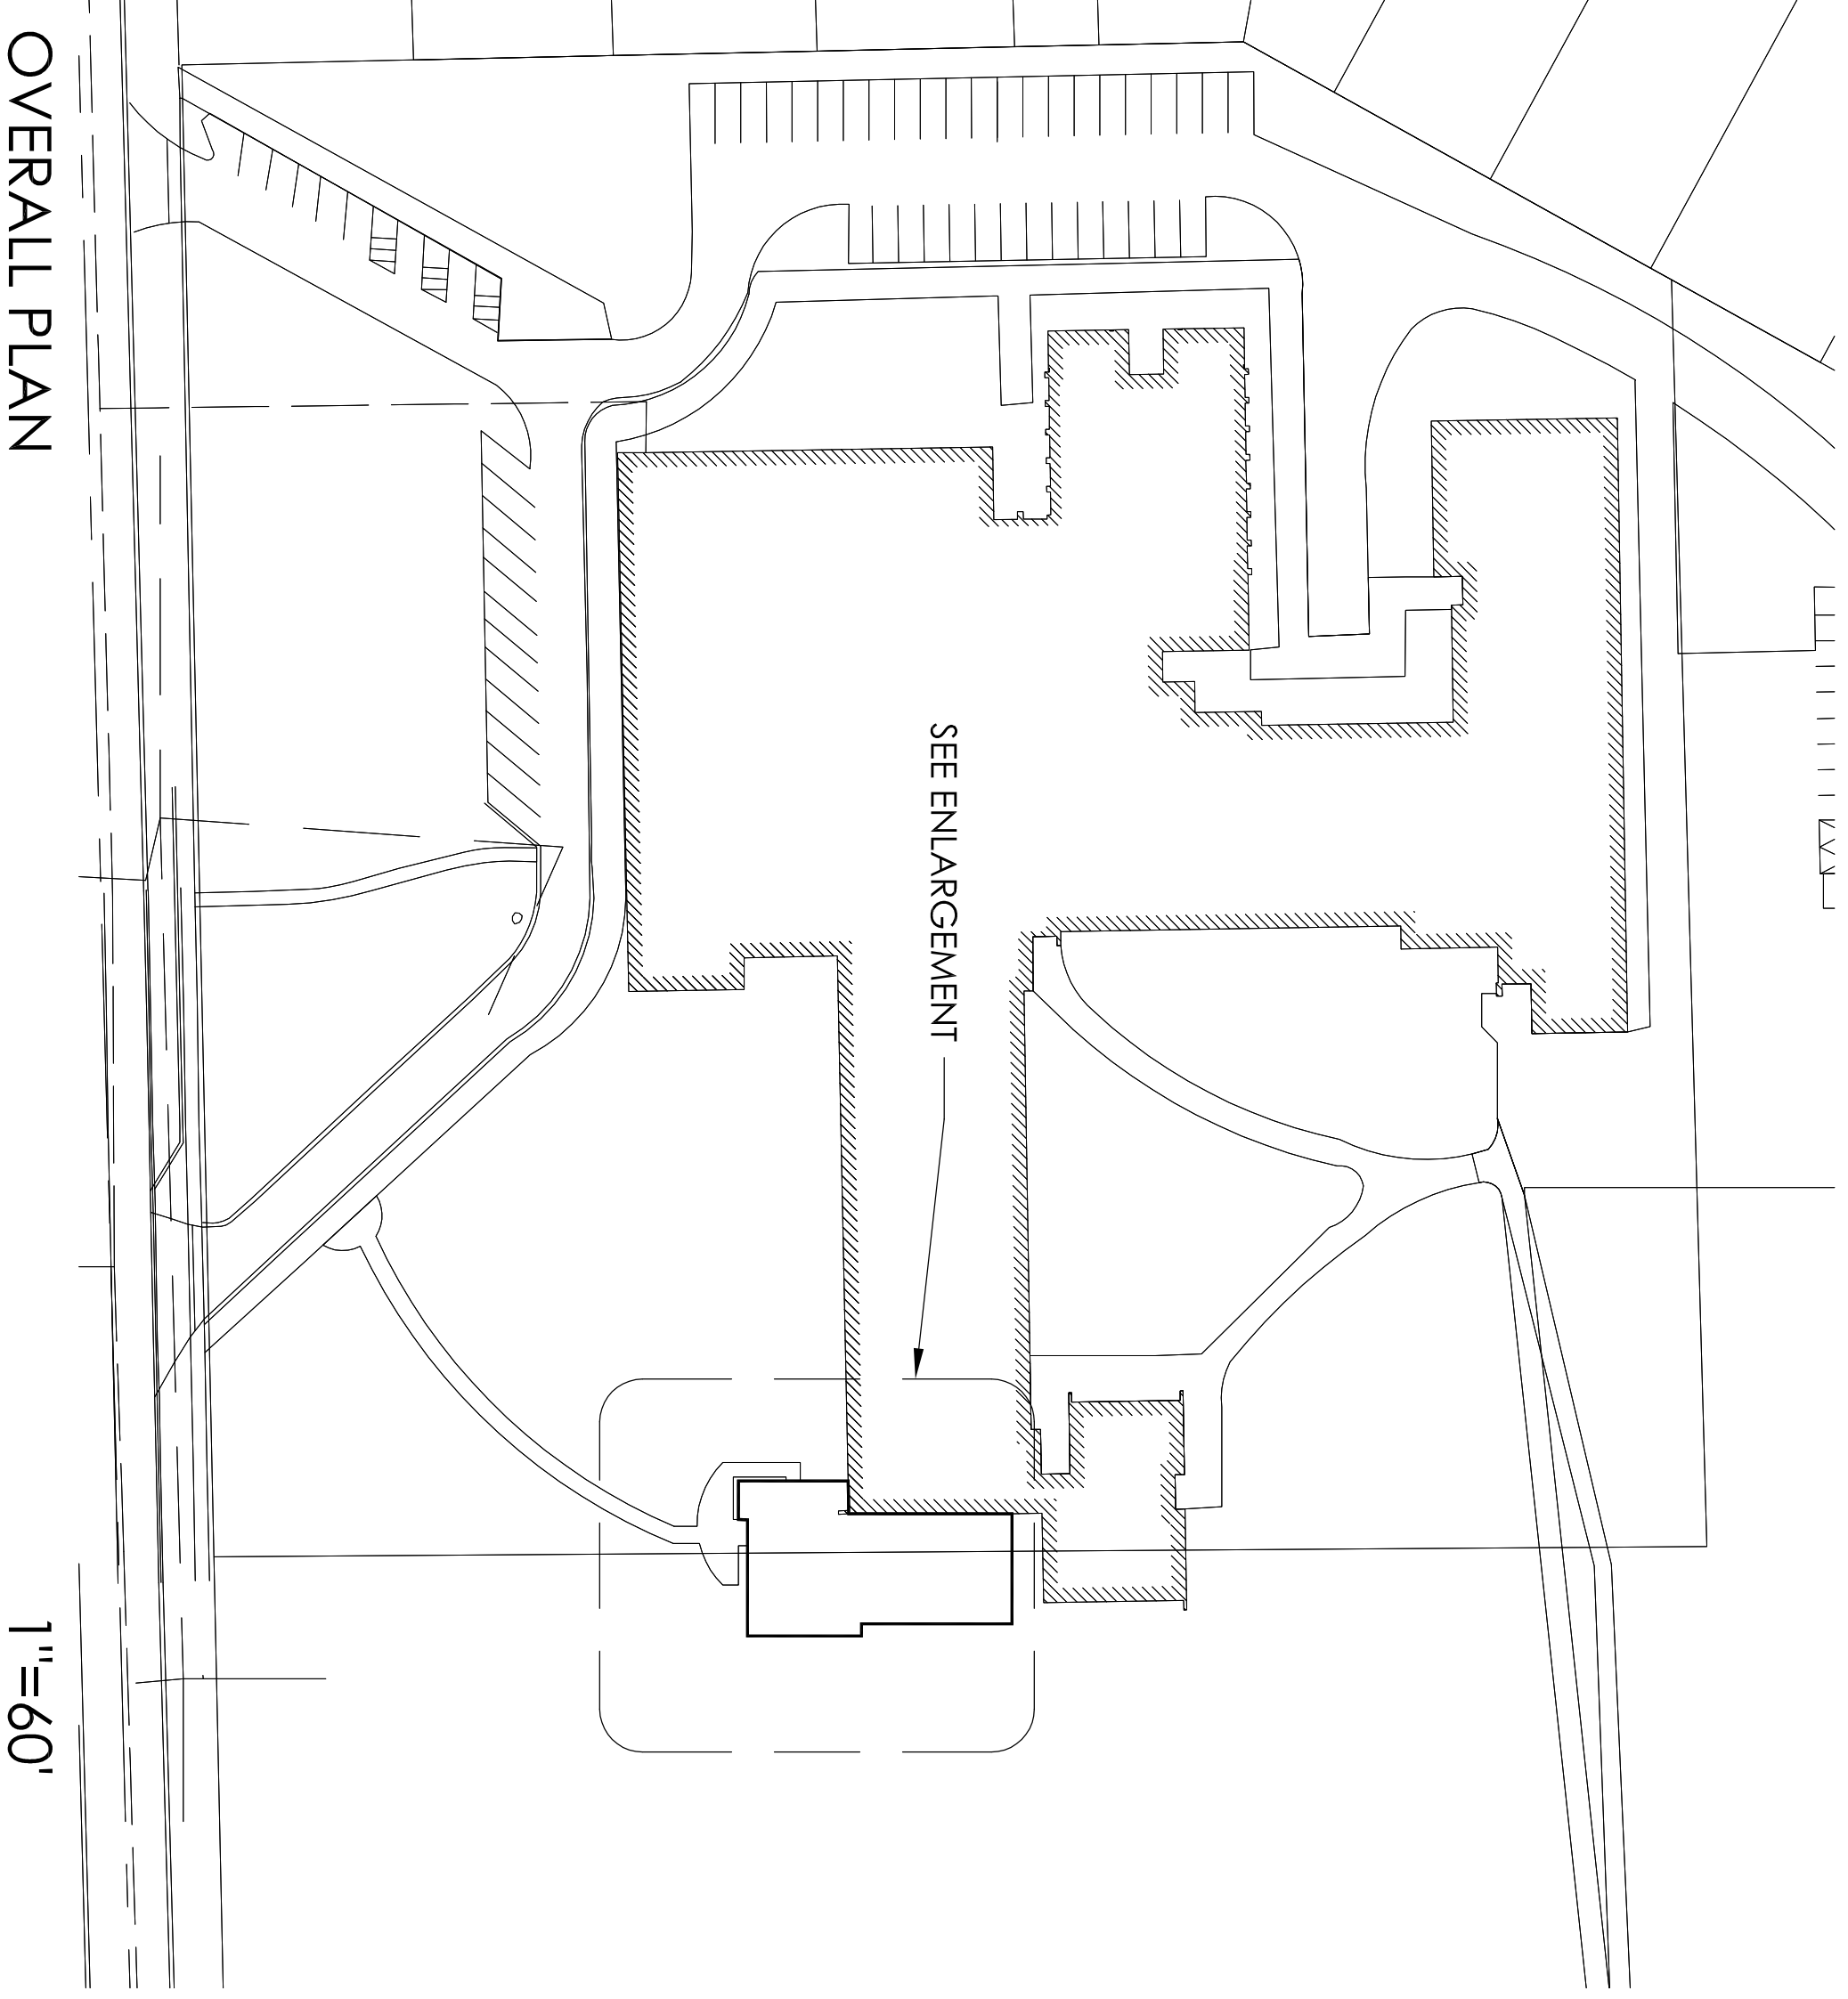


OVERALL PLAN


1"=60'

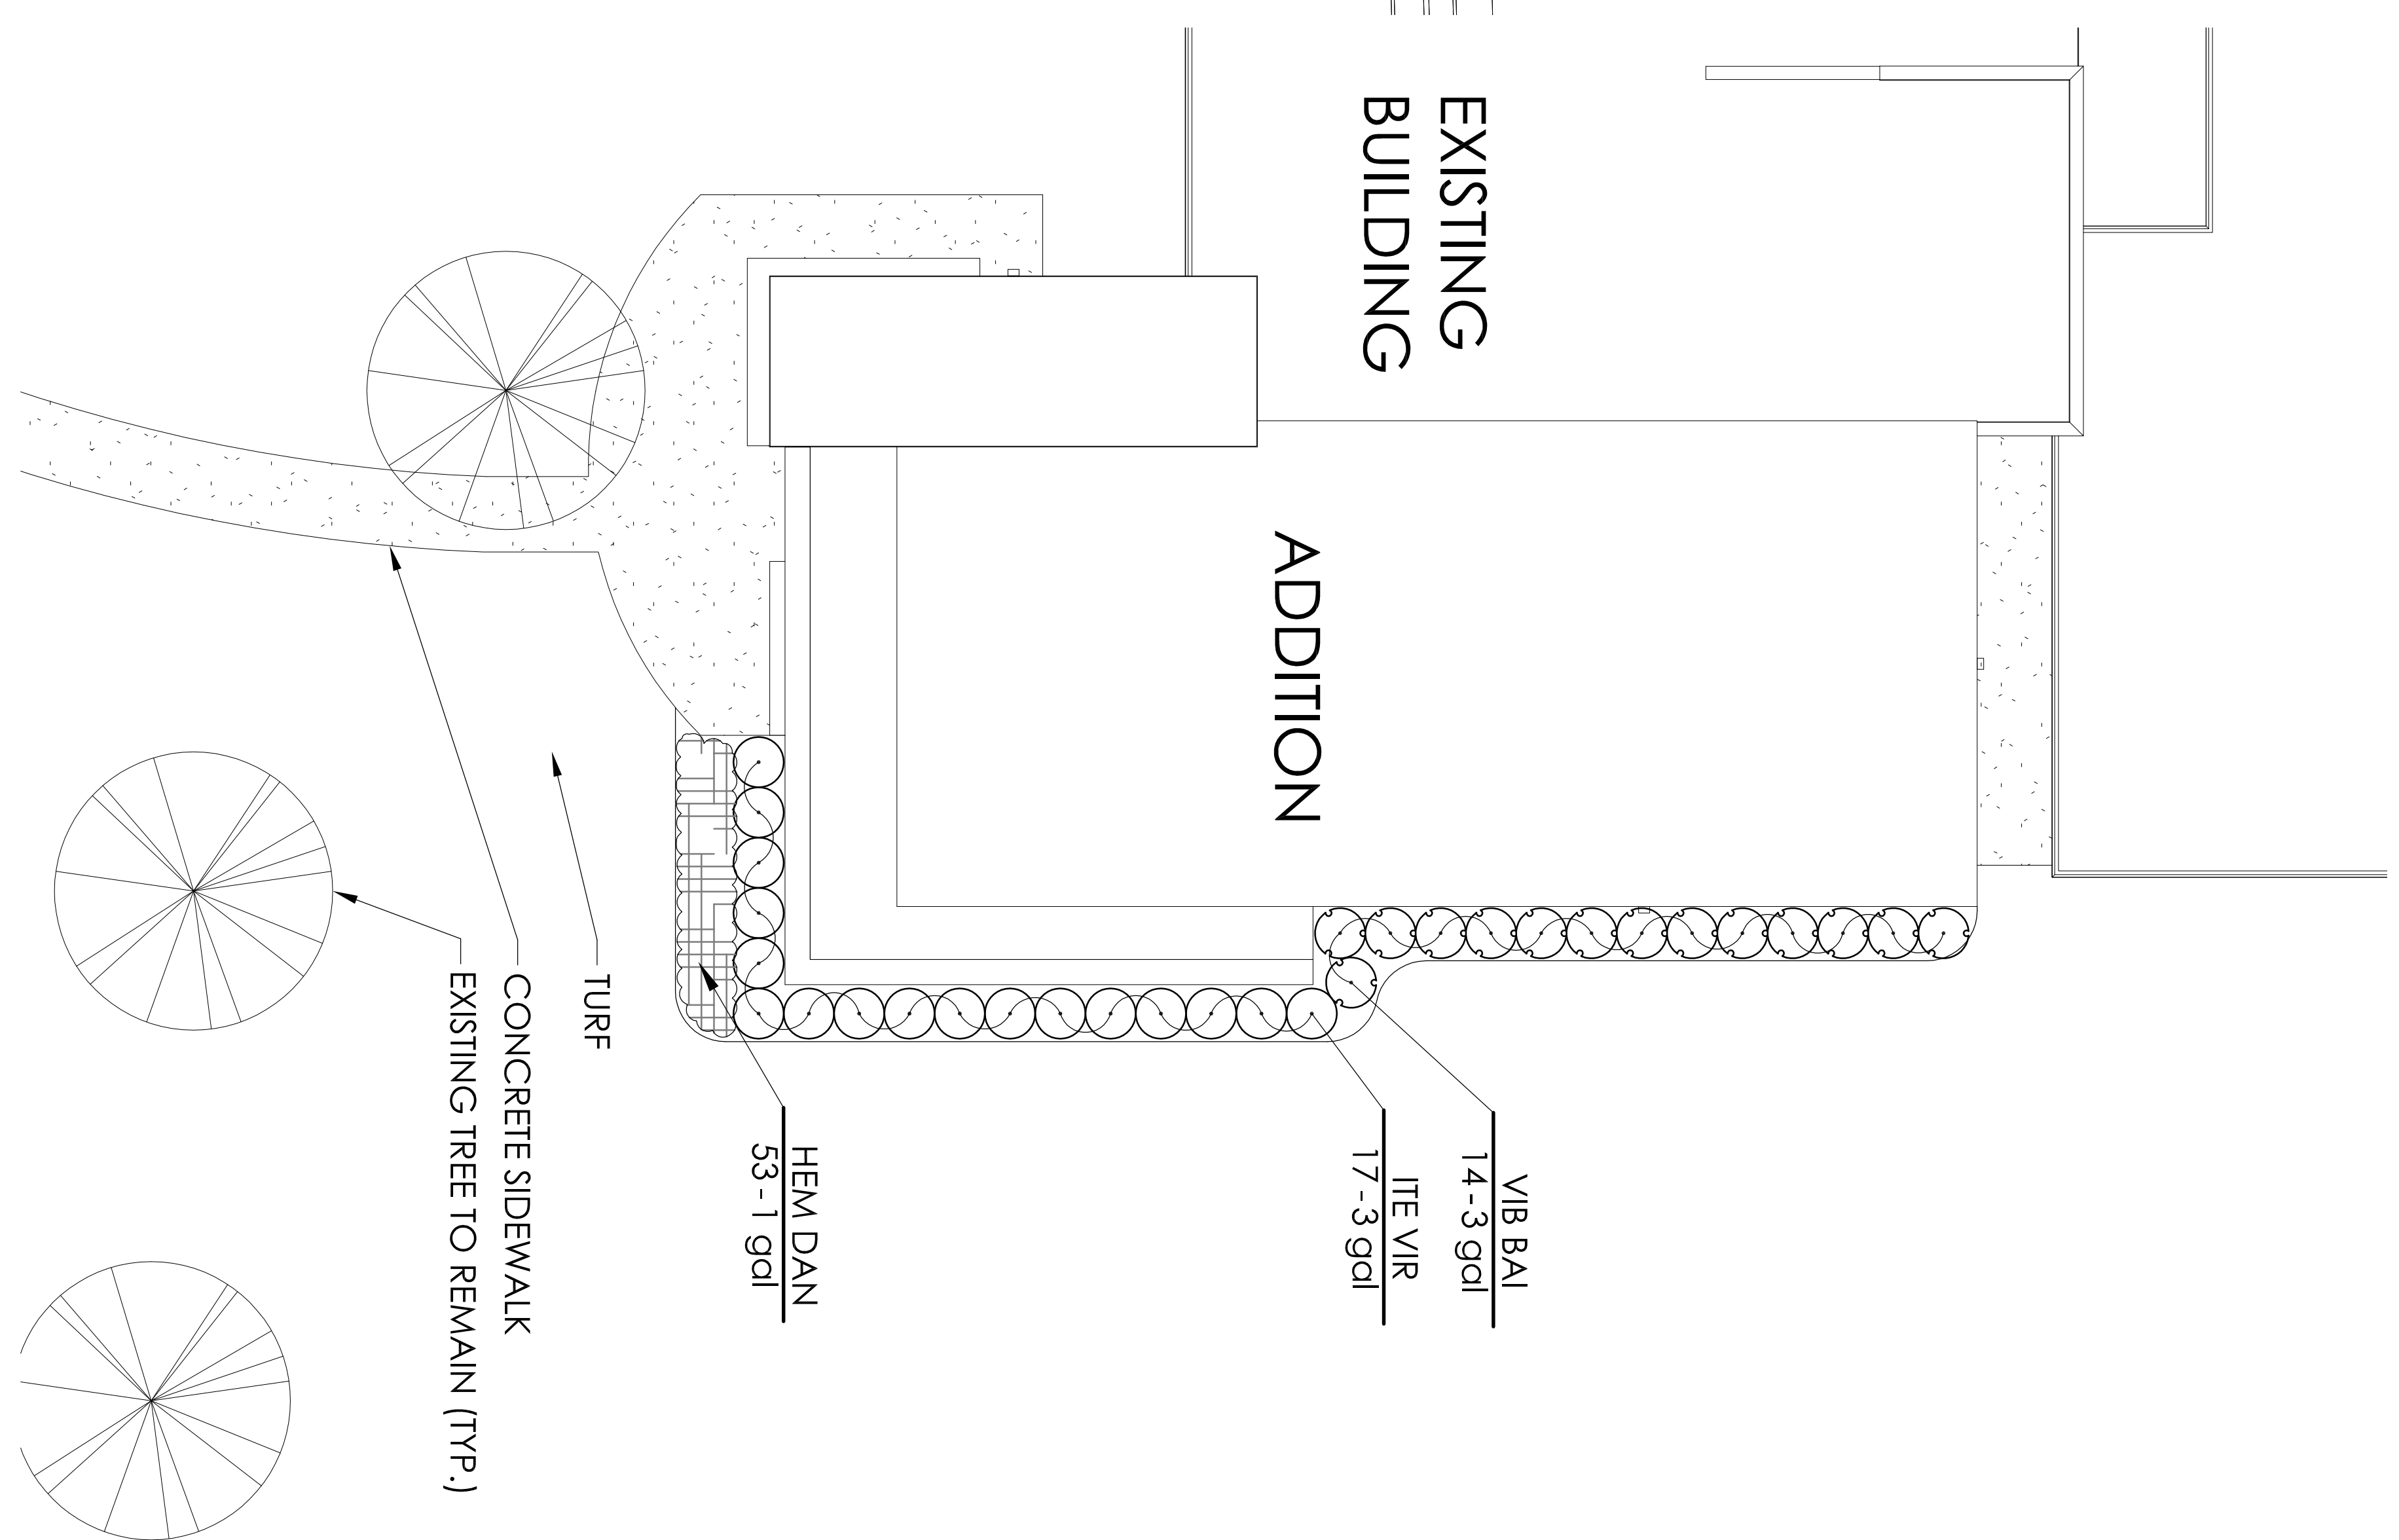

ENLARGEMENT PLAN

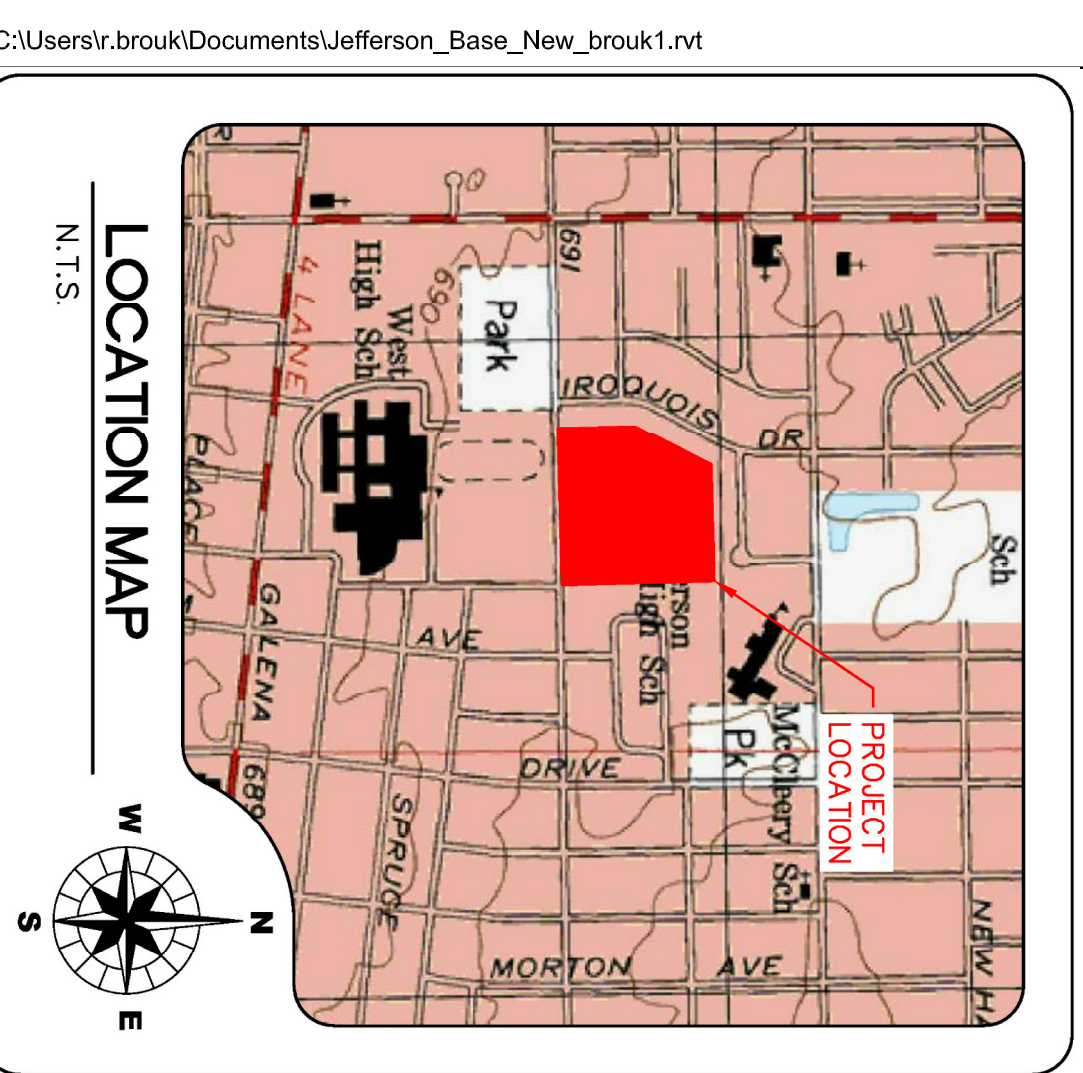

LOCATION MAP

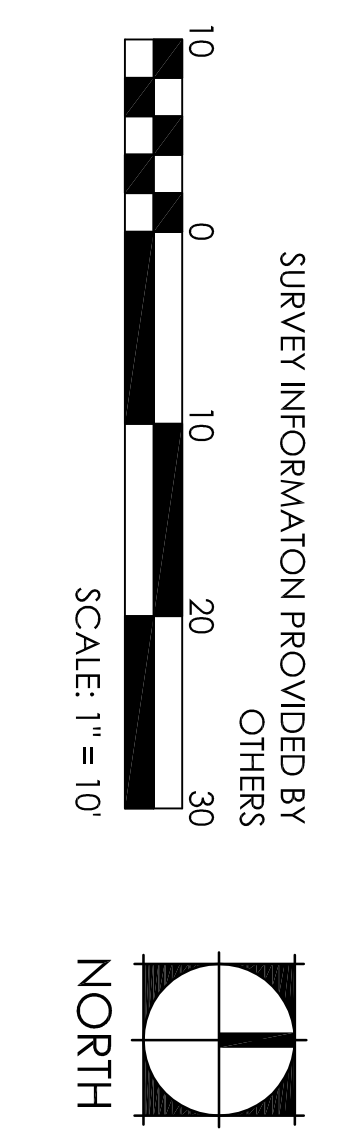

SURVEY INFORMATION PROVIDED BY OTHERS  
SCALE: 1"=10'  
NORTH

**PROPOSED ADDITION TO JEFFERSON MIDDLE SCHOOL**  
For  
**WEST AURORA SCHOOL DISTRICT 129**

At:

**Design Perspectives, Inc.**  
Grounded In Creativity  
1280 Iroquois Avenue  
Suite 110  
Naperville, Illinois 60563  
Telephone: (630) 428-3134  
Fax: (630) 428-3159  
www.design-perspectives.net  
Copyright 2013 StudioGGC, Inc.

NO. ISSUED FOR: DATE

LANDSCAPE PLAN FOR JEFFERSON MIDDLE SCHOOL  
Project: 15049  
**A1.17**