
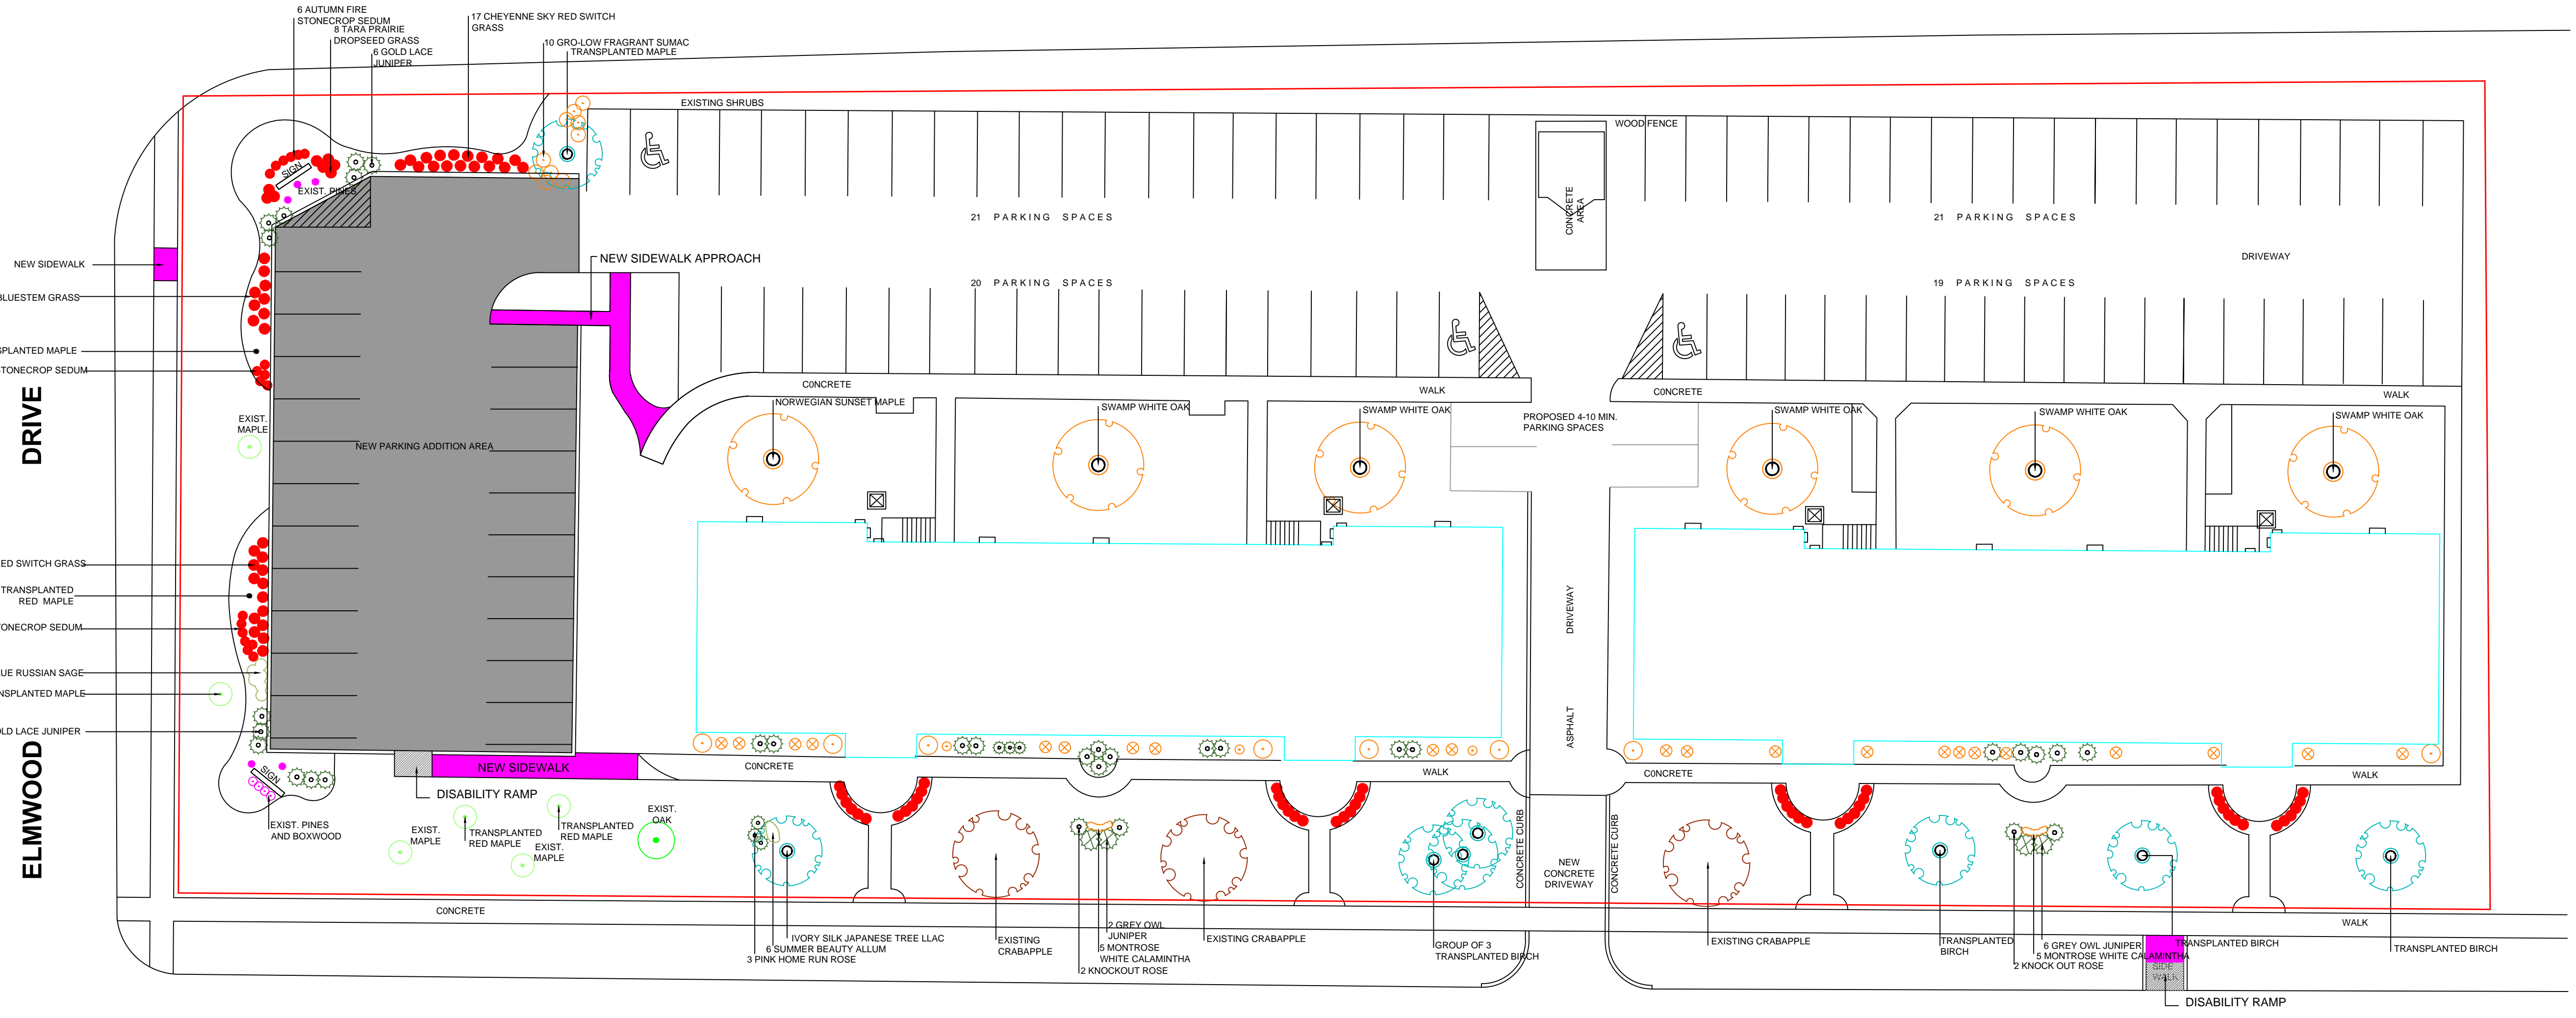


LANDSCAPE PLAN OF HERITAGE UNIT 2 LOTS 72-79 IN THE CITY OF AURORA IN KANE COUNTY, ILLINOIS

NEW INDIAN ROADWAY

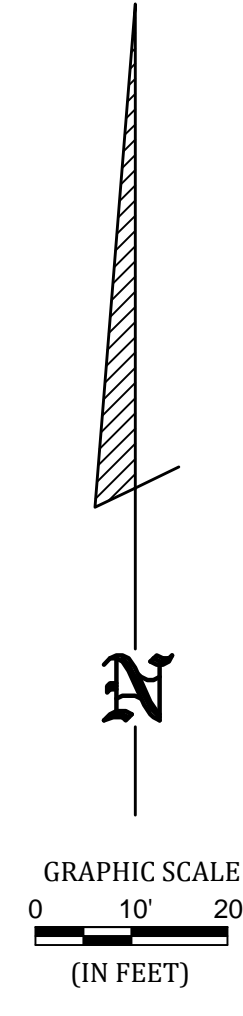

OLD INDIAN TRAIL


Landscape Data Table: Planting Material Key
 Note: Symbols are illustrative for proposed materials for existing.

Canopy Trees (minimum size 2.5 caliper) Count:	15
Evergreen Trees (minimum size 6 feet) Count:	12
Understory Trees (minimum size 2.5 caliper or 8 feet if multi-stemmed) Count:	0
Deciduous Shrubs (minimum of 18 inches) Count:	17
Evergreen Shrubs (minimum of 18 inches) Count:	0
Ornamental Grasses Count:	47
Perennials Count:	24
Annuals Count:	16
Groundcover Square Footage:	2000

All other non paved area shall be planted in turf grass.

NOTE: THE LANDSCAPE PLAN SHOWN HEREIN WAS FURNISHED TO THE ENGINEER BY THE OWNER.

Qty	Botanical Name	Common Name
Trees		
4	Juniperus virginiana 'Grey Owl'	GREY OWL JUNIPER
1	Syringa reticulata 'Ivory Silk'	IVORY SILK JAPANESE TREE LILAC
1	Acer platanoides x truncatum 'Keithsform'	NORWEGIAN SUNSET MAPLE
5	Quercus bicolor	SWAMP WHITE OAK
Conifers		
12	Juniperus chinensis 'Gold Lace'	GOLD LACE JUNIPER
Shrubs		
10	Rhus aromatica 'Gro-low'	GRO LOW FRAGRANT SUMAC
4	Rosa 'Radrazz'	KNOCK OUT ROSE
3	Rosa 'Home Run Pink'	PINK HOME RUN ROSE
Ornamental Grasses		
9	Schizachyrium scoparium 'Blue Heaven'	BLUE HEAVEN LITTLE BLUESTEM GRASS
31	Panicum virgatum 'Cheyenne Sky'	CHEYENNE SKY RED SWITCH GRASS
8	Sporobolus heterolepis 'Tara'	TAPA PRAIRIE DROPSEED GRASS
Perennials and Annuals		
18	Sedum spectabile 'Autumn Fire'	AUTUMN FIRE STONECROP SEDUM
6	Perovskia atriplicifolia 'Blue Spire'	BLUE SPIRE RUSSIAN SAGE
10	Calamintha 'Montrose White'	MONTROSE WHITE CALAMINTHA
6	Allium tanguticum 'Summer Beauty'	SUMMER BEAUTY ALLIUM

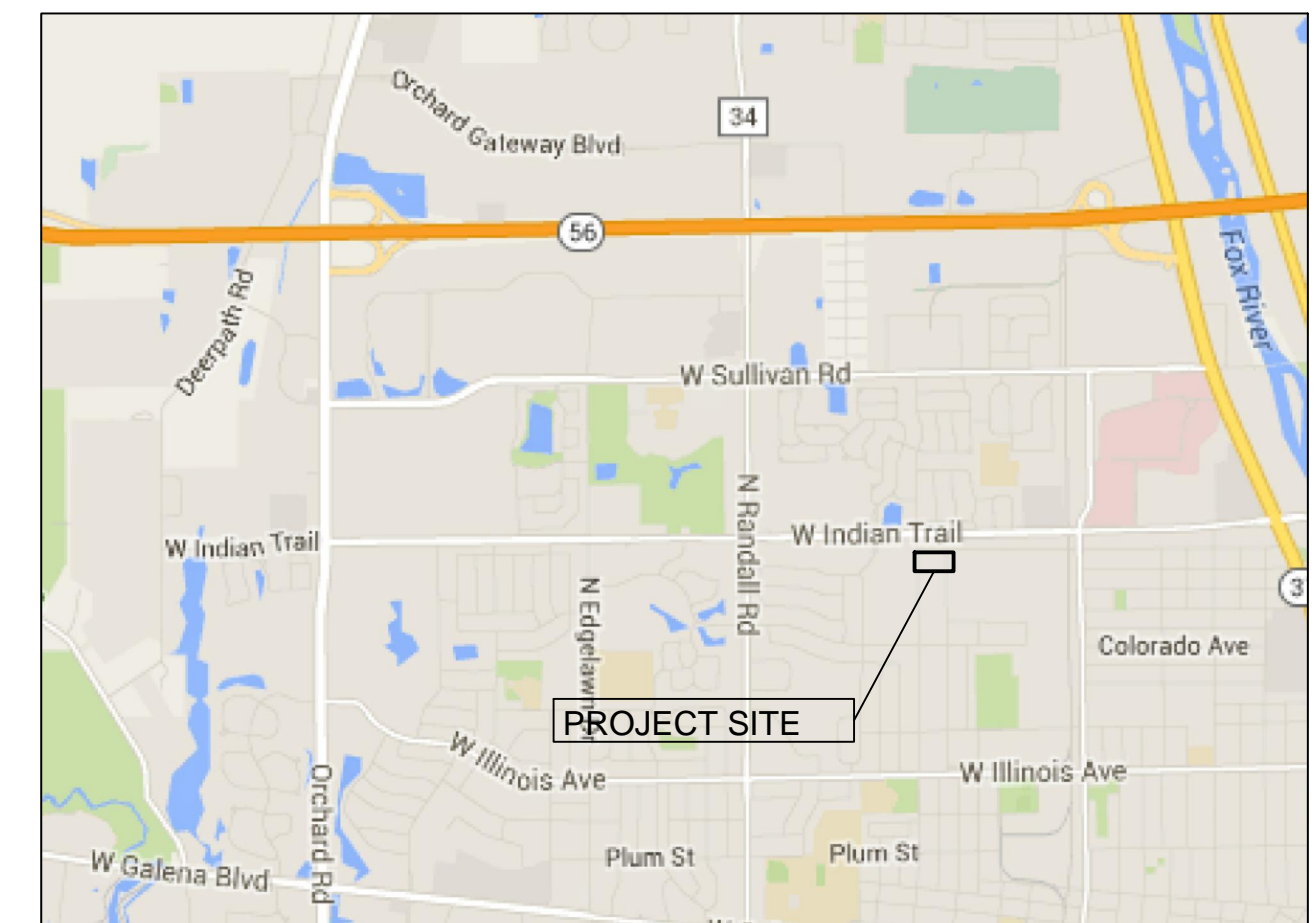

Landscape Data Table: CTEs Provided

	CTE Value	Count Provided	Total CTEs Provided
Canopy Trees	1	15	15
Evergreen Trees	3	12	4
Understory Trees	3	0	0
Deciduous Shrubs	20	17	1
Evergreen Shrubs	20	0	0
Total:		44	20

NO.	DATE	REVISION DESCRIPTION

OWNER
DPH AURORA PROPERTIES, LLC.
 INDIAN MEADOWS
 751 AURORA AVE. AURORA, IL

Landscape Plan
 PETITIONER: CRAIG WETTER
 238 W. DOWNER PL.
 AURORA, IL

KE NORTH, INC.
 CIVIL ENGINEERING - LANDSCAPE ARCHITECTURE
 200 W. WYATT ST. SUITE 1
 MENDOTA, IL 61342
 (618) 698-8137 INFO@KENORTH.COM WWW.KENORTH.COM

DATE: 10/05/2015
 DRAWN BY: BJK
 REVIEWED BY: EHK
 PROJECT NUMBER: 4105
 SCALE: 20
 SHEET NUMBER