

City of Aurora Police Department

Critical Incident Center

Aurora, IL

DRAWING INDEX

ARCHITECTURAL


SK09.01 - PLAN VIEW

SK09.02 - PERSPECTIVE VIEW

SK09.03 - FURNITURE DETAILS

SK09.04 - PRELIMINARY AV DROP LOCATIONS

SK09.05 - PRELIMINARY AV EQUIPMENT RACK ELEVATIONS

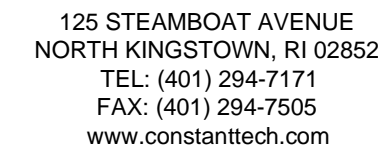

PROJECT NAME:

City of Aurora
Police
Department

Aurora, IL

REVISIONS:

Init.	ID	Ref. #	Date
JZ		8842	2020/12/04
JZ		8852	2020/12/11
JZ		8863	2020/12/17
JZ		8869	2021/01/04
JZ		AV-241	2021/01/29

PROJECT DETAILS:

Drawn By:

Joseph Zavota

Date: _____

January 29, 2021

Scale:

As Noted

Project Number:

119-0346

File Location:

\\Projects\Q:\City of Aurora Police Department
[119-0346]\01 - Design Development\

Phase:

Design Development

Drawing Title:


Plan View

SHEET NUMBER:

REV:


SK09.01

00

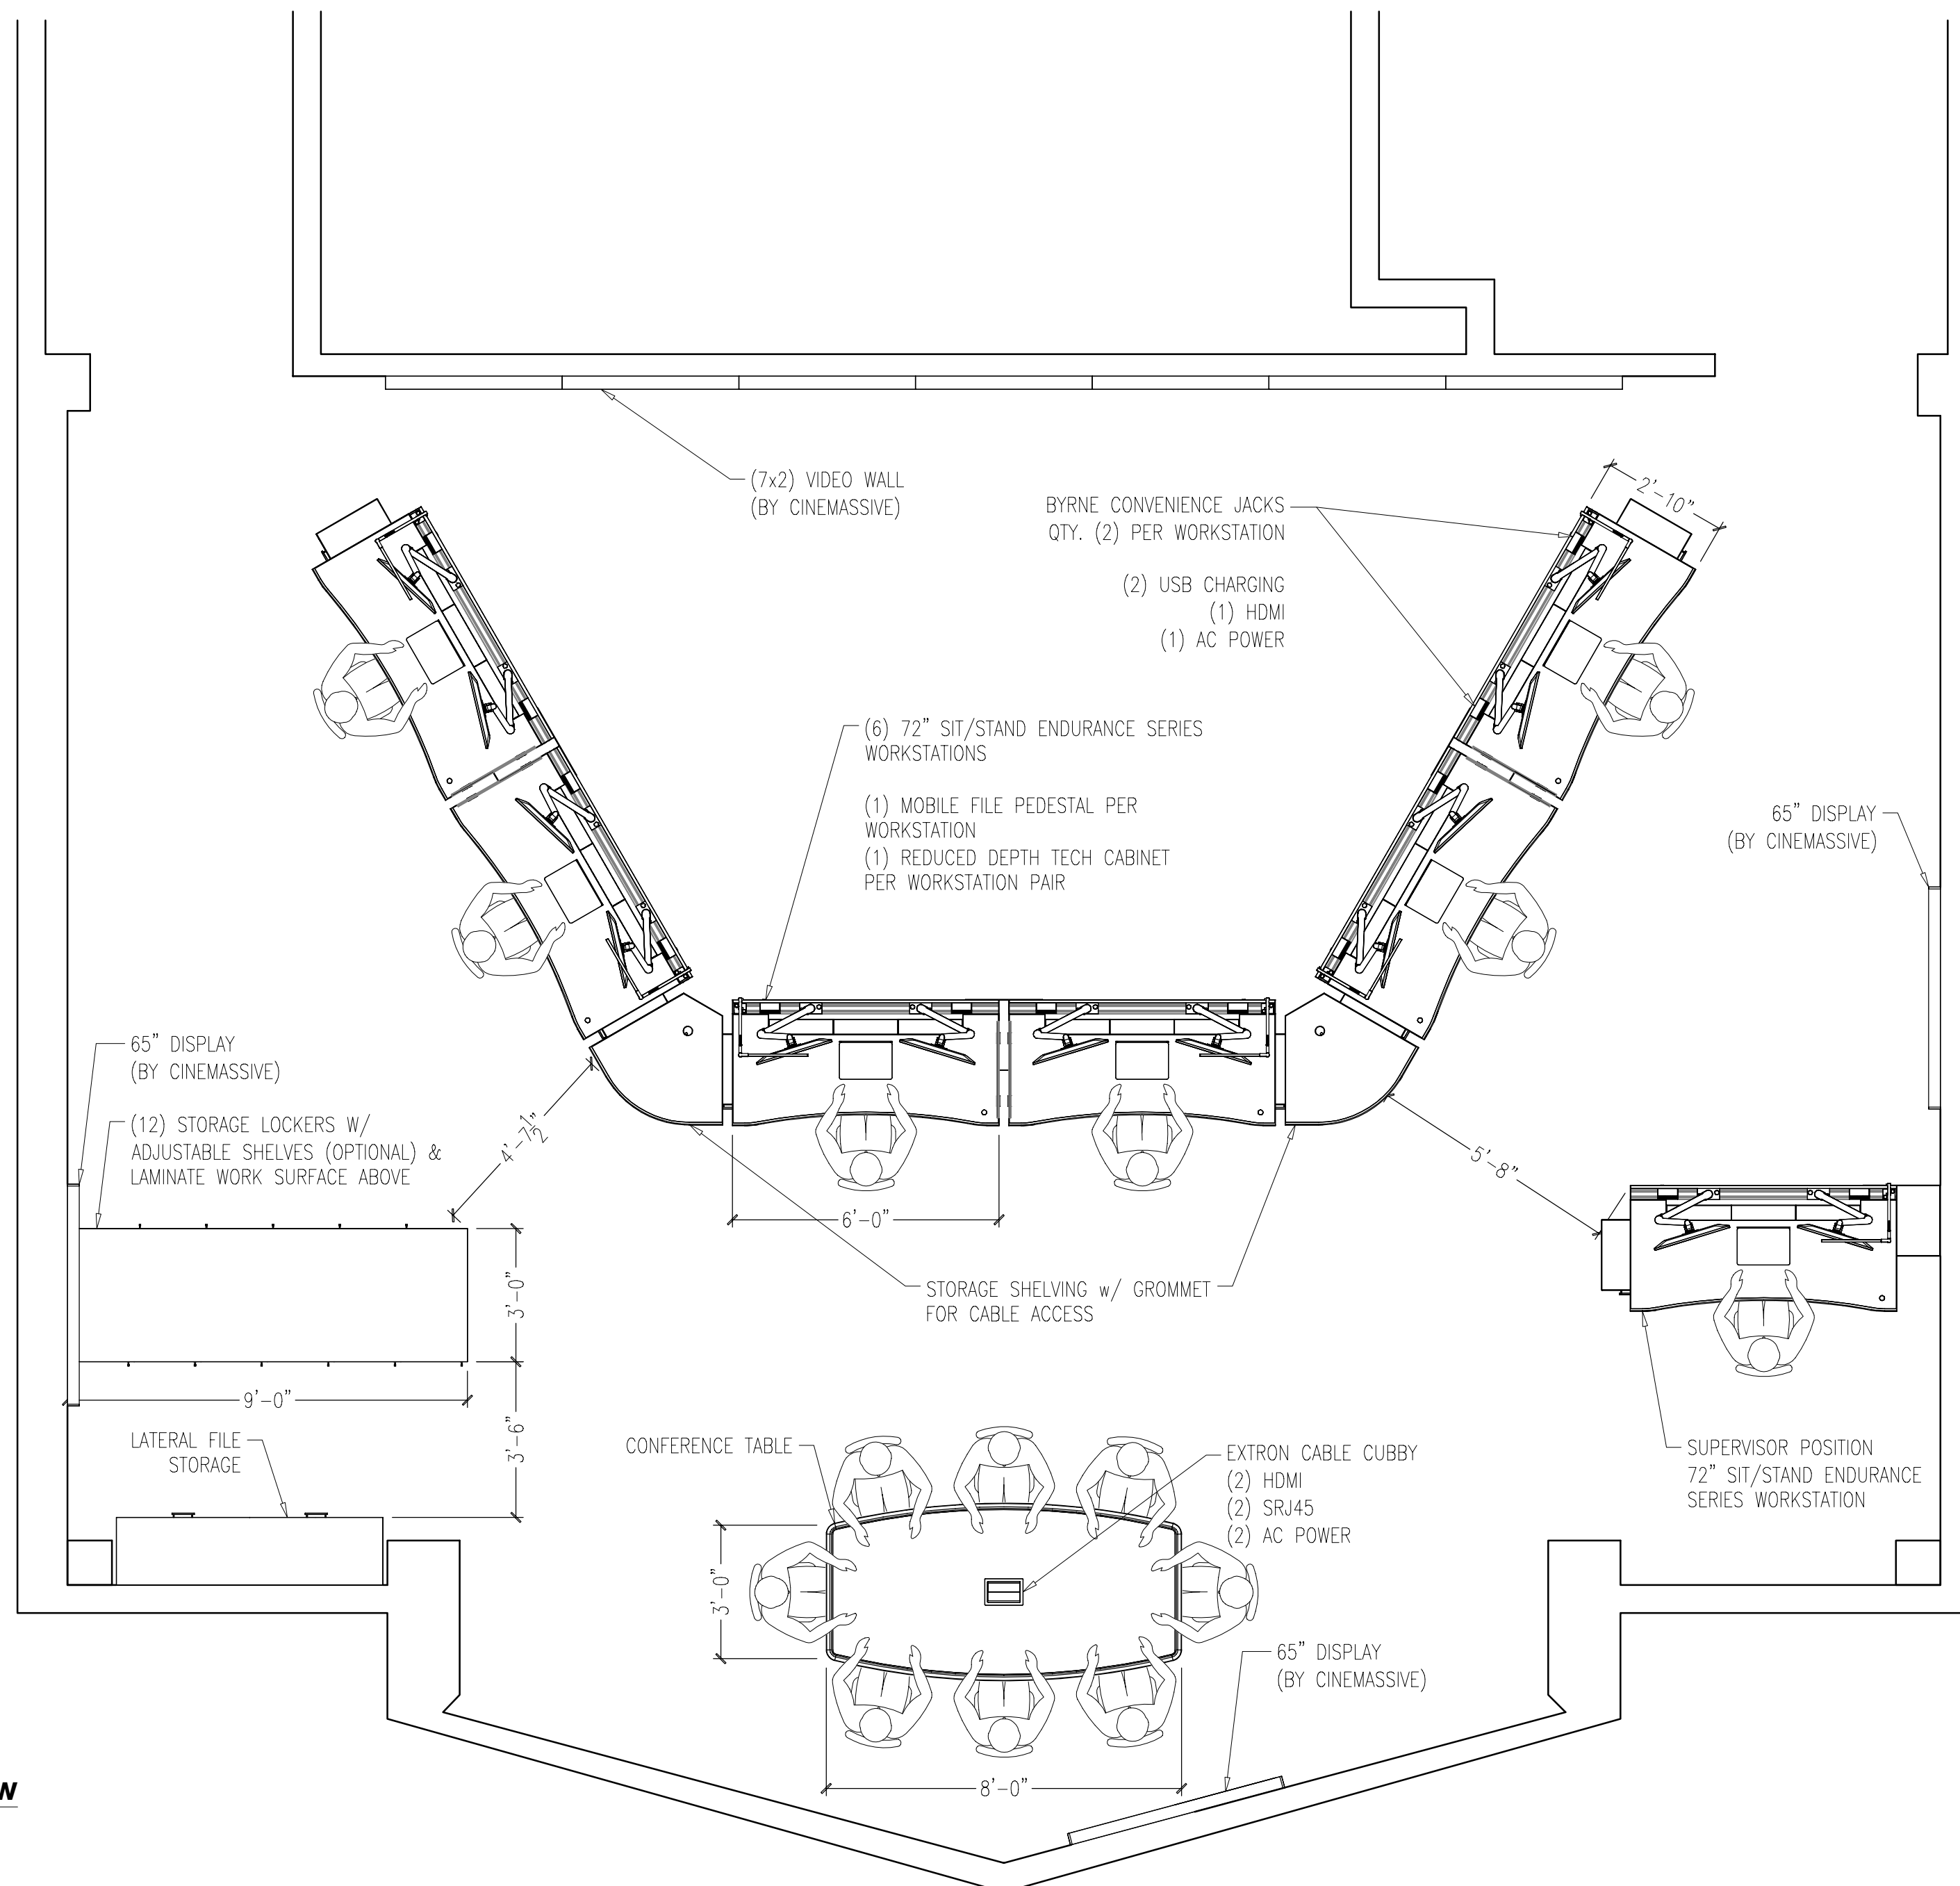

Plan View

SCALE:NTS

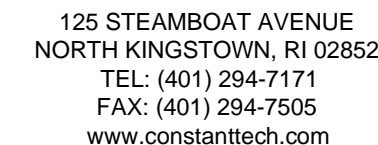

PROJECT NAME:

City of Aurora
Police
Department

Aurora, IL

REVISIONS:

[illegible]

PROJECT DETAILS:

Drawn By:

Joseph Zavota

Date: _____

January 29, 2021

Scale:

As Noted

Project Number:

119-0346

File Location:

\\Projects\Q:\City of Aurora Police Department
[119-0346]\01 - Design Development\

Phase:

Design Development

Drawing Title:

Perspective View


SHEET NUMBER:

REV:

SK09.02

00



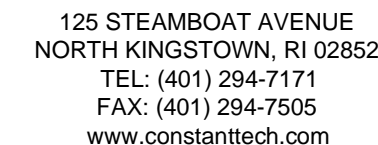

PROJECT NAME:

Aurora, IL

REVISIONS:

[illegible]

PROJECT DETAILS:

Drawn By:

Joseph Zavota

Date: _____

January 29, 2021

Scale:

As Noted

Project Number:

Project Number:
119-0346

File Location:
\\Projects\Q:\City of Aurora Police Department
[119-0346]\01 - Design Development\

Phase:

Design Development

Drawing Title:

Furniture Details

SHEET NUMBER:

REV:

SK09.03

00




WORKSURFACE AT SITTING POSITION



WORKSURFACE AT STANDING POSITION



Furniture Details
Endurance Series Console
SCALE:NTS

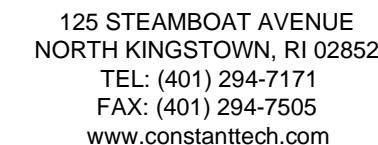

PROJECT NAME:

Aurora, IL

REVISIONS:

Init.	ID	Ref. #	Date
JZ		8842	2020/12/04
JZ		8852	2020/12/11
JZ		8863	2020/12/17
JZ		8869	2021/01/04
JZ		AV-241	2021/01/29

PROJECT DETAILS:

Drawn By:

Joseph Zavota

Date: _____

January 29, 2021

Scale

As Noted

Project Number:

119-0346

File Location:
\\Projects\Q:\City of Aurora Police Department
[119-0346]\01 - Design Development\

Phase:

Design Development

Drawing Title:


Preliminary AV Drop Locations

SHEET NUMBER:

REV:

SK09.04

00

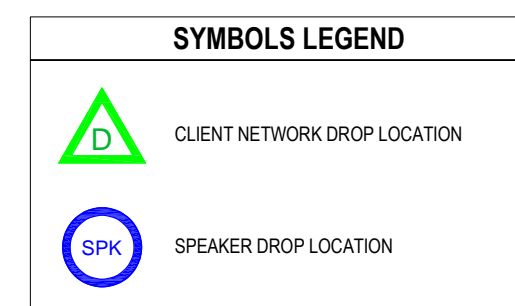

SCALE:NTS

**** SUBJECT TO CHANGE BASED ON FINAL ENGINEERING ****

