


LOCATION MAP

LANDSCAPE PLAN OF SUBDIVISION OF MARUIT SUBDIVISION.

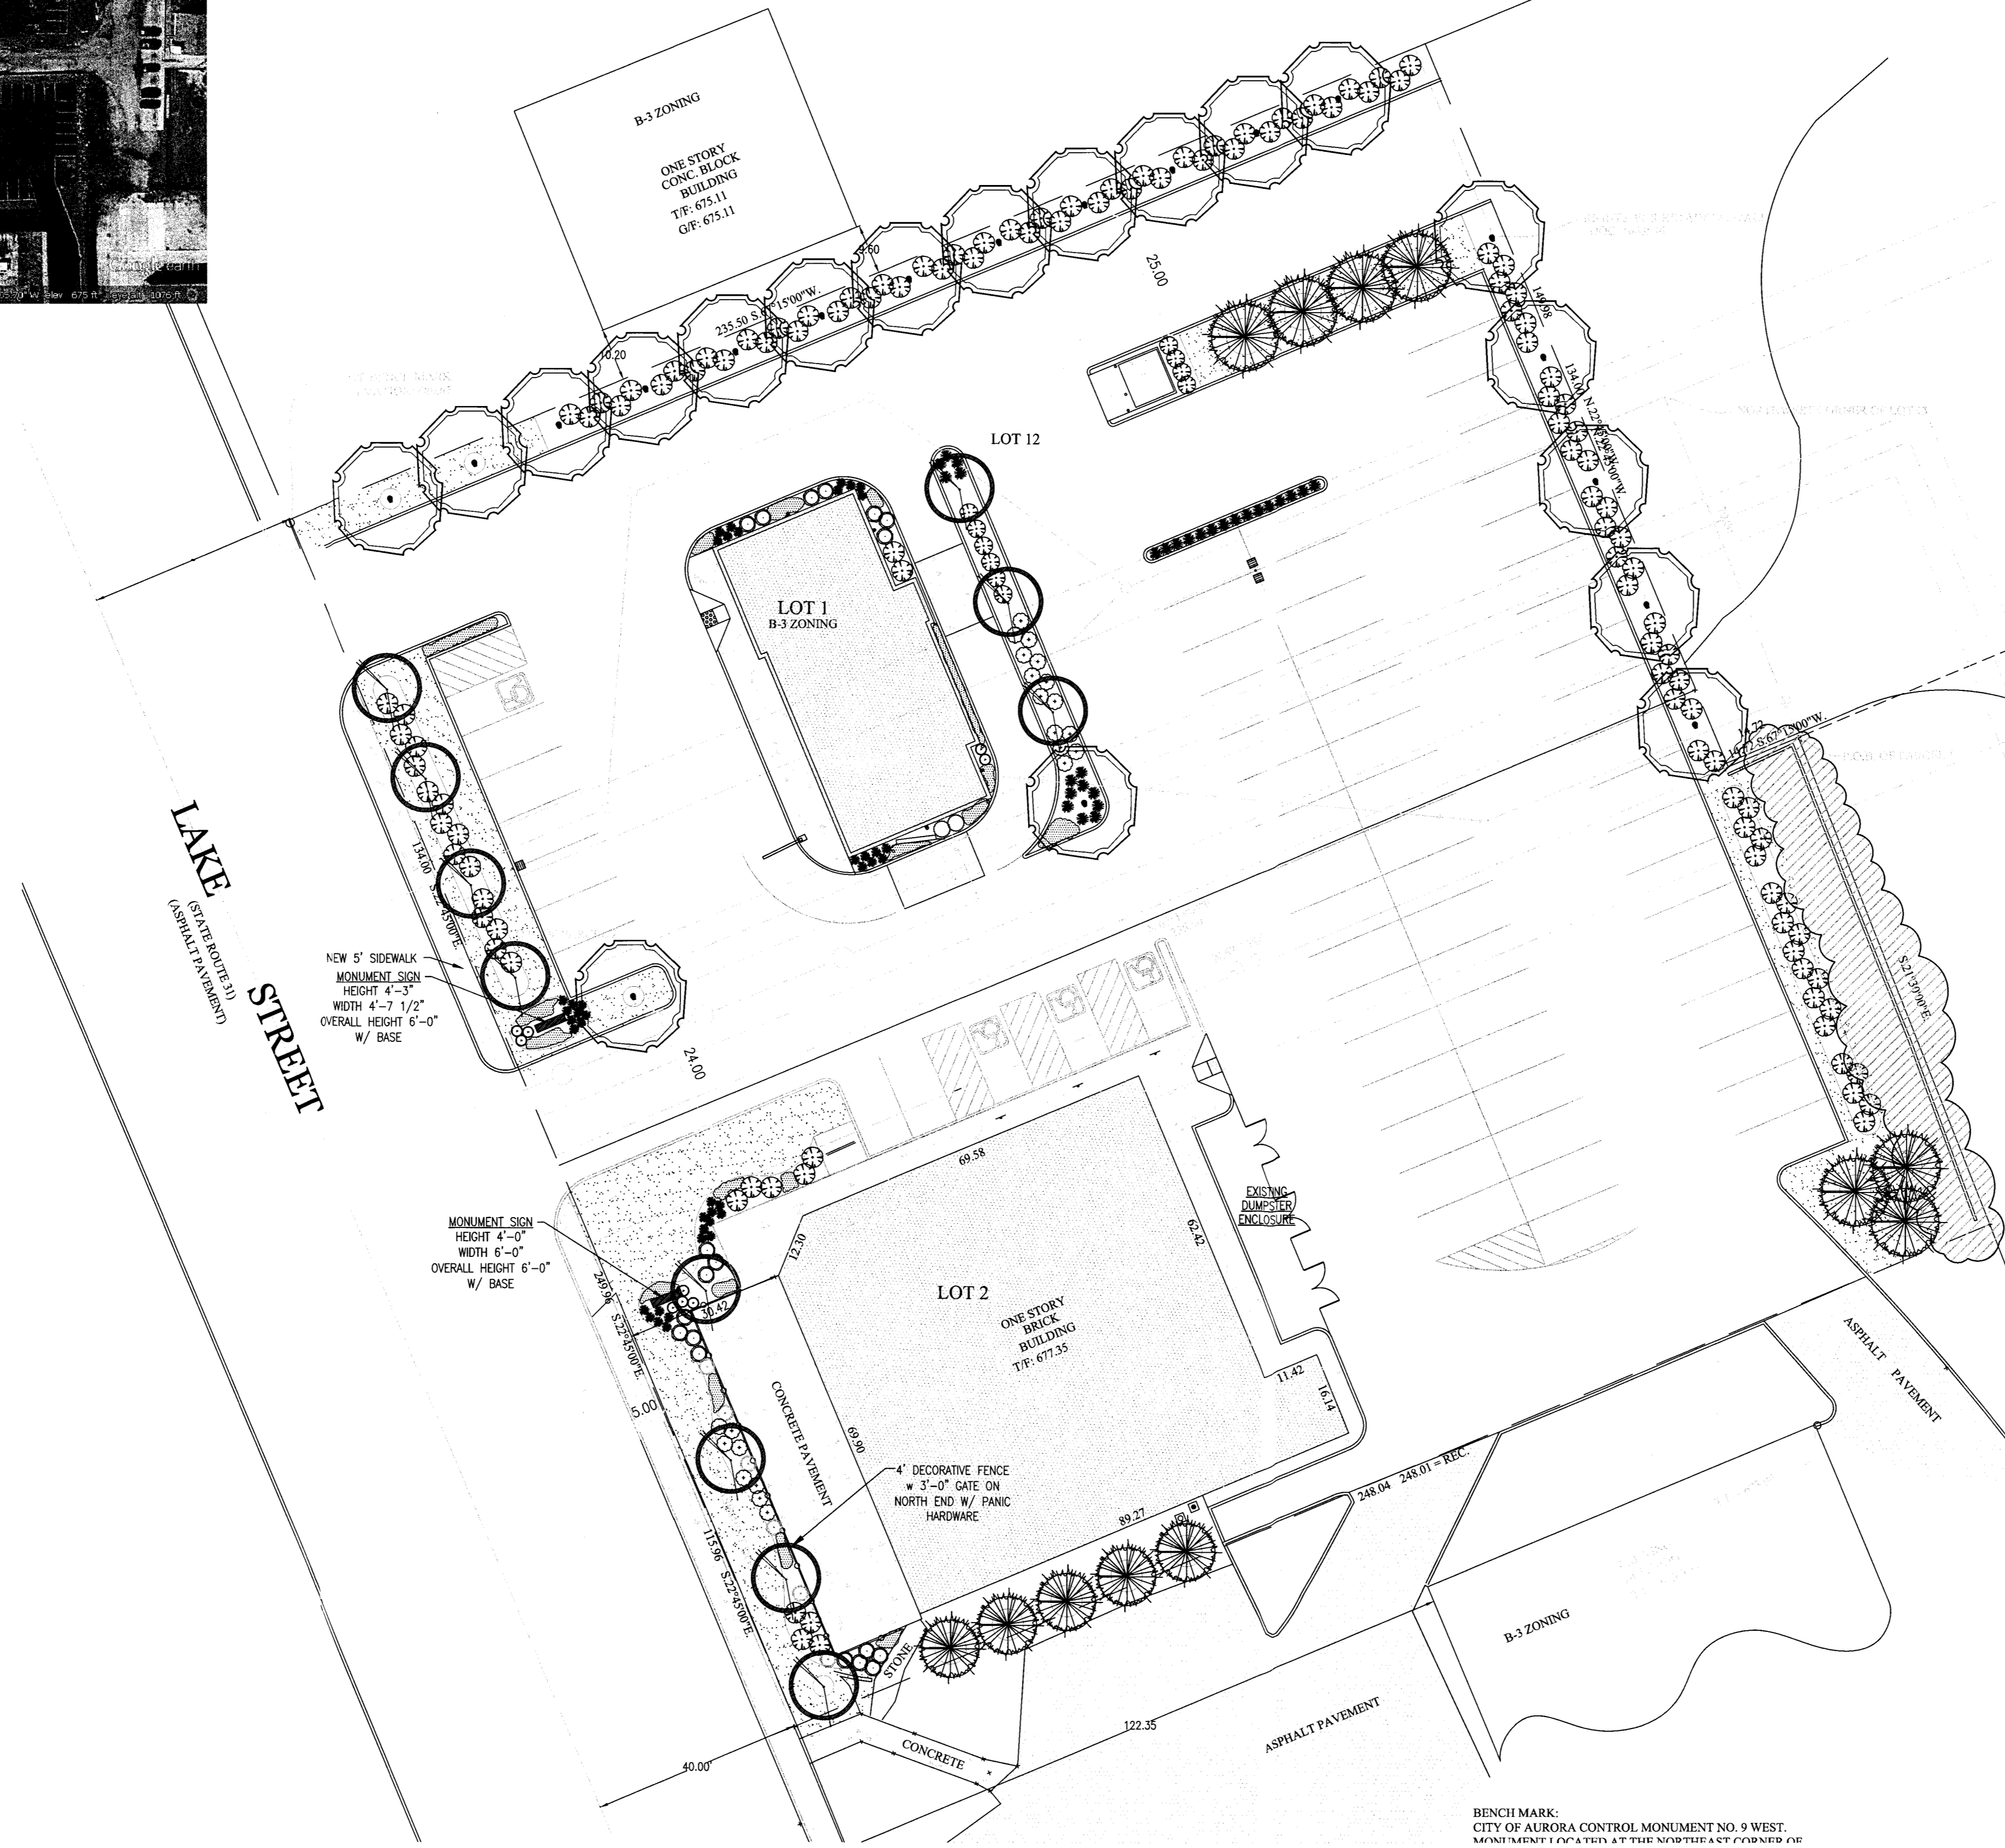

LANDSCAPE MATERIAL DATA TABLE

Landscape Data Table: Planting Material Key	
Note: Symbols are blackline for proposed grayscale for existing	
Canopy Trees (minimum size 2.5 caliper) Count:	19
Evergreen Trees (minimum size 6 feet) Count:	12
Understory Trees (minimum size 2.5 caliper or 8 feet if multi-stemmed) Count:	11
Deciduous Shrubs (minimum of 18 inches) Count:	178
Evergreen Shrubs (minimum of 18 inches) Count:	11
Ornamental Grasses Count:	70
Perennials Count:	129
Annuals Count:	0
Not Applicable	
Groundcover Square Footage:	0
Not Applicable	
Turf (Seeded) Square Footage:	4,290
Turf (Sod) Square Footage:	0
Not Applicable	

LANDSCAPE DATA TABLE: CTEs PROVIDED

Landscape Data Table: CTEs Provided			
	CTE Value	Count Provided	Total CTEs Provided
Canopy Trees	1	19	19
Evergreen Trees	3	12	4
Understory Trees	3	11	4
Deciduous Shrubs	20	178	9
Evergreen Shrubs	20	11	1
Total:		231	36

RECEIVED
DEC 16 2015
CITY OF AURORA
PLANNING DIVISION



GLEASON ARCHITECTS, P.C.
769 Heartland Drive, Unit A
Sugar Grove, Illinois 60554
Phone: 630-466-8740
Fax: 630-466-8760
E-mail: thadgleason@gleasonarchitectspc.com

THESE DRAWINGS, INCLUDING ALL DESIGNS, DETAILS, SPECIFICATIONS AND INFORMATION, ARE THE SOLE PROPERTY AND COPYRIGHT OF GLEASON ARCHITECTS, P.C. AND ARE FOR USE ON THIS SPECIFIC PROJECT AND SHALL NOT BE USED ON ANY OTHER WORK WITHOUT THE AGREEMENT AND WRITTEN PERMISSION OF GLEASON ARCHITECTS, P.C.

ISSUED	DATE
FOR APPROVAL	
FOR PERMIT	
FOR BID	
FOR CONST.	

REVISIONS	DATE
1 PLANNING COMMENTS	08/06/15
2	
3	

PROJECT: Dunkin Donuts / Baskin Robbins
1271 North Lake Street
Aurora, IL

OWNER: BASKIN ROBBINS, 2112 W. CALENA BLVD, AURORA, IL 60502
DUNKIN DONUTS, 2112 W. CALENA BLVD, AURORA, IL 60502
DUNKIN DONUTS, 2112 W. CALENA BLVD, AURORA, IL 60502
SANDIP PATEL, 2112 W. CALENA BLVD, AURORA, IL 60502

DESIGNER: GLEASON ARCHITECTS, P.C., 769 HEARTLAND DRIVE, UNIT A, SUGAR GROVE, IL 60554
ARCHITECT: GLEASON ARCHITECTS, P.C., 769 HEARTLAND DRIVE, UNIT A, SUGAR GROVE, IL 60554

JOB NO. 13-044
DATE 12/06/2015
FILE L10
PLOT SCALE 1:1

OWNER APPROVAL
Signature _____
Date _____

SHEET TITLE
LANDSCAPE PLAN
FOR MURUITI SUBDIVISION
1271 N. LAKE STREET
AURORA, ILLINOIS

SHEET NUMBER
L1.0

HELLER & ASSOCIATES, LLC
LANDSCAPE ARCHITECTURE
One Redwood Court
Racine, Wisconsin 53402
ph 262.639.9733
fx 262.639.9737
david@wdavidheller.com

Call Before You Dig
JULIE ILLINOIS ONE-CALL SYSTEM
800.892.0123