



LANDSCAPE PLAN

For
Lot 2 of Scientel Solutions Subdivision

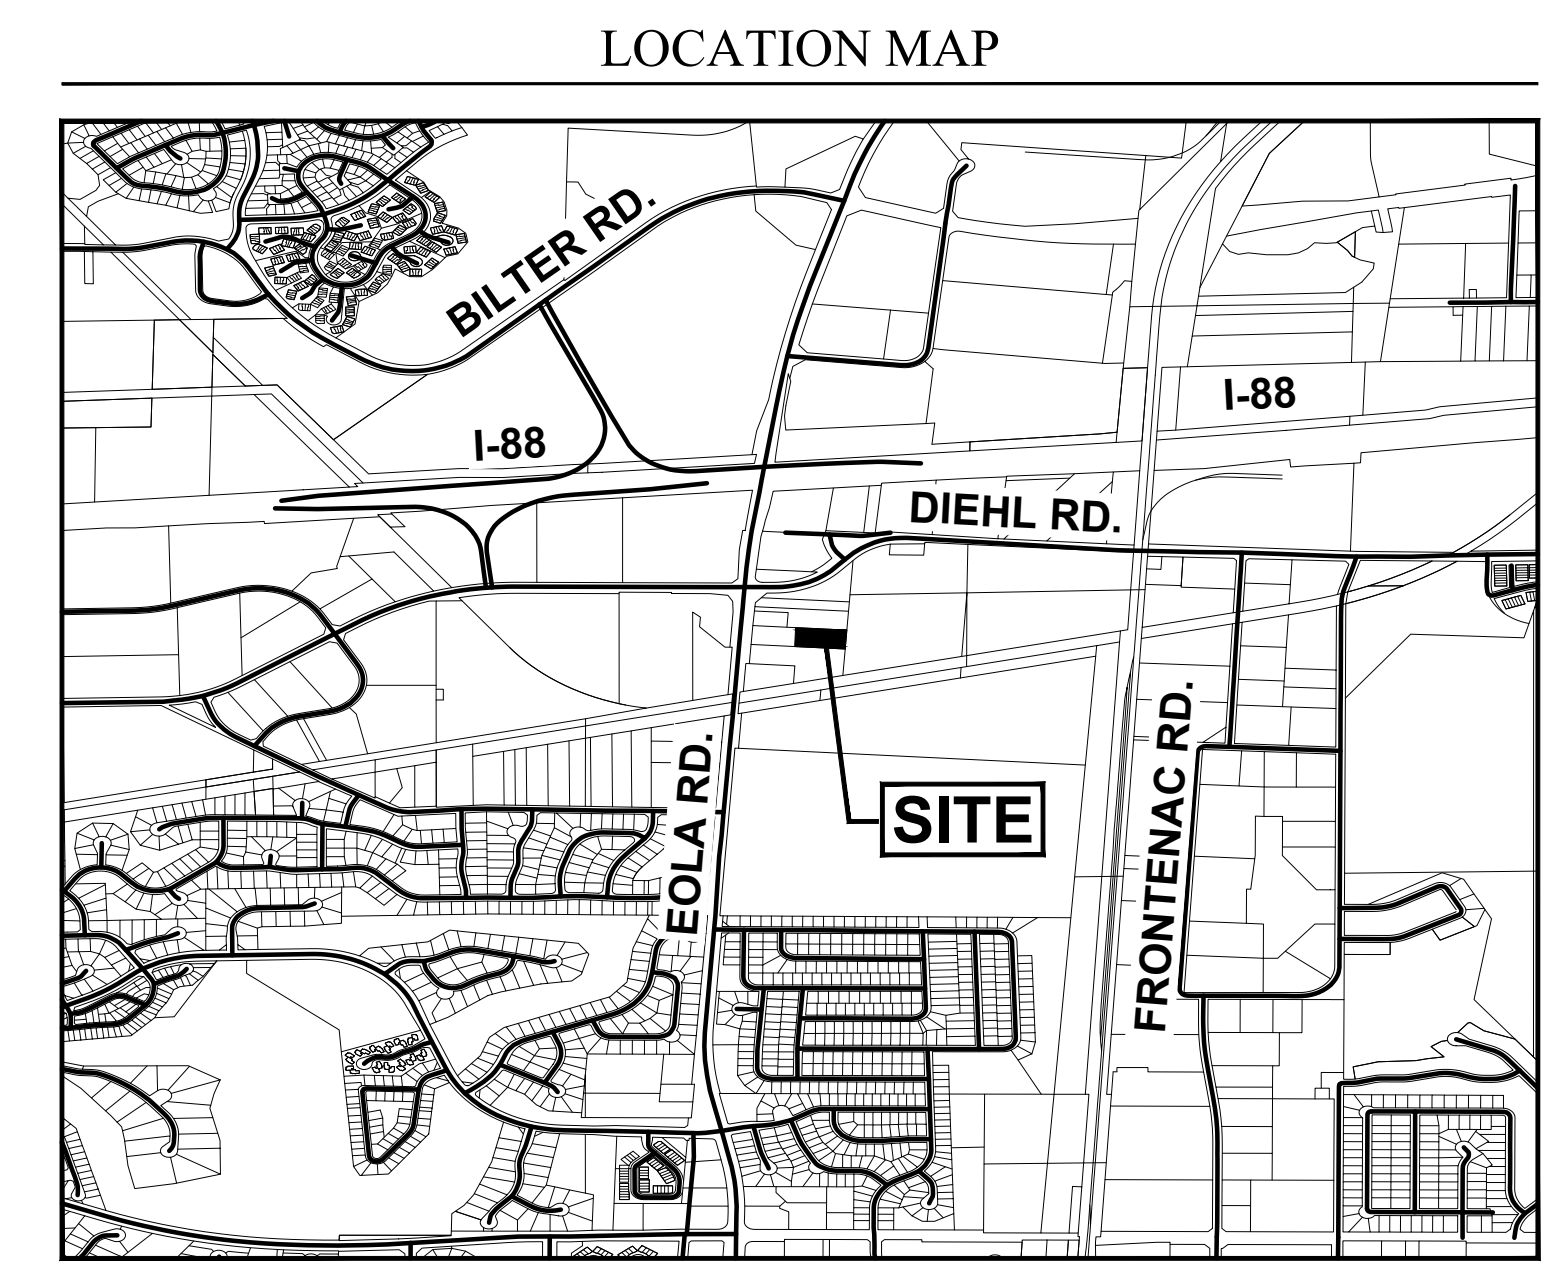

LINE KEY

SANITARY SEWER		
STORM SEWER		
WATER LINE		
LOT LINE		
EASEMENTS		
CONTOUR - PROPOSED 700	CONTOUR - EXISTING 700	
CONTOUR - PROPOSED 699	CONTOUR - EXISTING 699	
FENCE - PROPOSED	OVERHEAD UTILITY - EXISTING	
BUILDING - PROPOSED		
VALVE - WATER	HYDRANT	SANITARY MANHOLE
FLARED END SECTION	STORM MANHOLE	INLET
STREET LIGHT	WALL MOUNTED LIGHT	

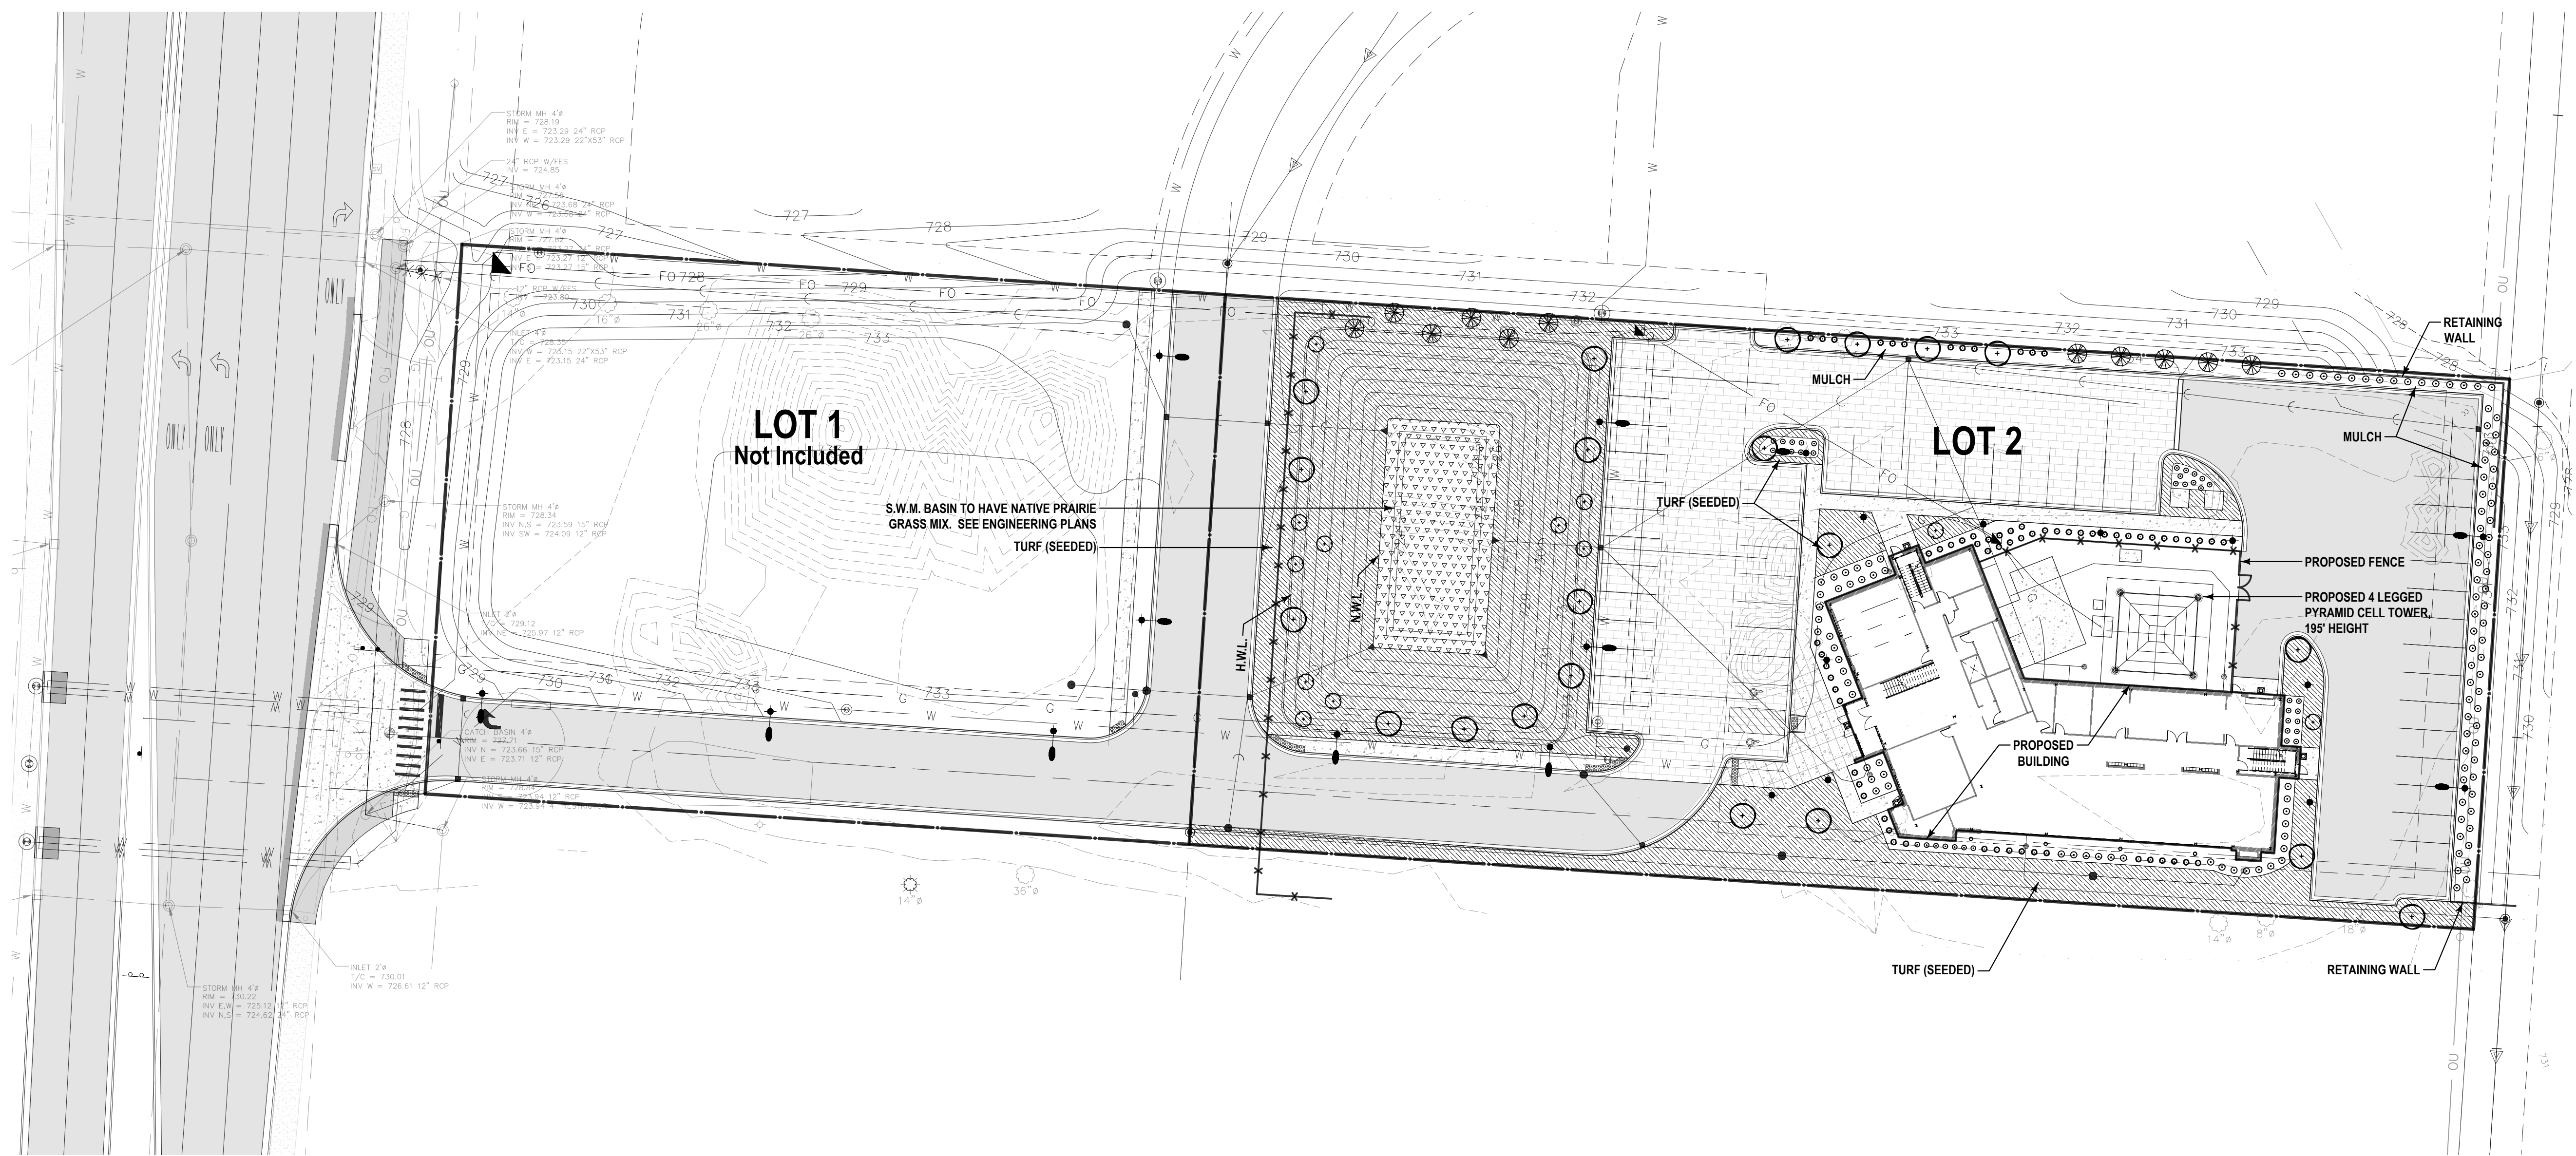

**LANDSCAPE DATA TABLE:
Planting Material Key**

Canopy Trees (minimum size 2.5 caliper) Count:	21
Evergreen Trees (minimum size 6 feet) Count:	11
Understory Trees (minimum size 2.5 caliper or 6 feet if multi-stemmed) Count:	12
Evergreen Shrubs (minimum of 18 inches) Count:	68
Deciduous Shrubs (minimum of 18 inches) Count:	156
Ornamental Grasses Count:	0
Perennials Count:	0
Annuals Count:	0
Groundcover Square Footage:	0
Turf (Seeded) Square Footage:	19010
Turf (Sod) Square Footage:	0
Native Prairie Planting Square Footage:	0
Native Wetland Planting Square Footage:	2654

LANDSCAPE DATA TABLE: CTEs PROVIDED

	CTE Value	Count Provided	Total CTEs Provided
Canopy Trees	1	21	21
Evergreen Trees	3	11	4
Understory Trees	3	12	4
Deciduous Shrubs	20	156	8
Evergreen Shrubs	20	68	3
Total:		268	40

Prepared By: **sda**
Schoppe Design Associates, Inc.
LAND PLANNING & LANDSCAPE ARCHITECTURE
126 S. Main Street
Champaign, IL 61813
t. 618.551.1433
f. 618.551.1439
schoppe@sdainc.net

Prepared For: **Scientel Solutions**
948 Springer Drive
Lombard, IL 60148

Revisions:
8. 2018-04-18 REVISED PER ENGINEERING ARCHITECTURE CHANGES
7. 2018-04-12 REVISED PER CITY COMMENTS
6. 2018-04-04 REVISED PER CITY COMMENTS
5. 2018-03-29 REVISED PER CITY COMMENTS
4. 2018-03-22 REVISED PER CITY COMMENTS
3. 2018-02-28 REVISED PER CITY COMMENTS
2. 2018-02-16 REVISED PER CITY COMMENTS
1. 2018-02-15 REVISED PER CITY COMMENTS
0. 2018-02-21 ISSUED FOR CLIENT REVIEW

Sheet Name: **LANDSCAPE PLAN**
For **Lot 2 of Scientel Solutions**

Date: 2018-02-21
Scale: 1" = 30'-0"
Job #: 333.001.02
Drawn: C. Funkhouser
File #: 333.001_PSI08

SHEET: **L1.0**