



# LANDSCAPE PLAN -MUNIZ RESTAURANT

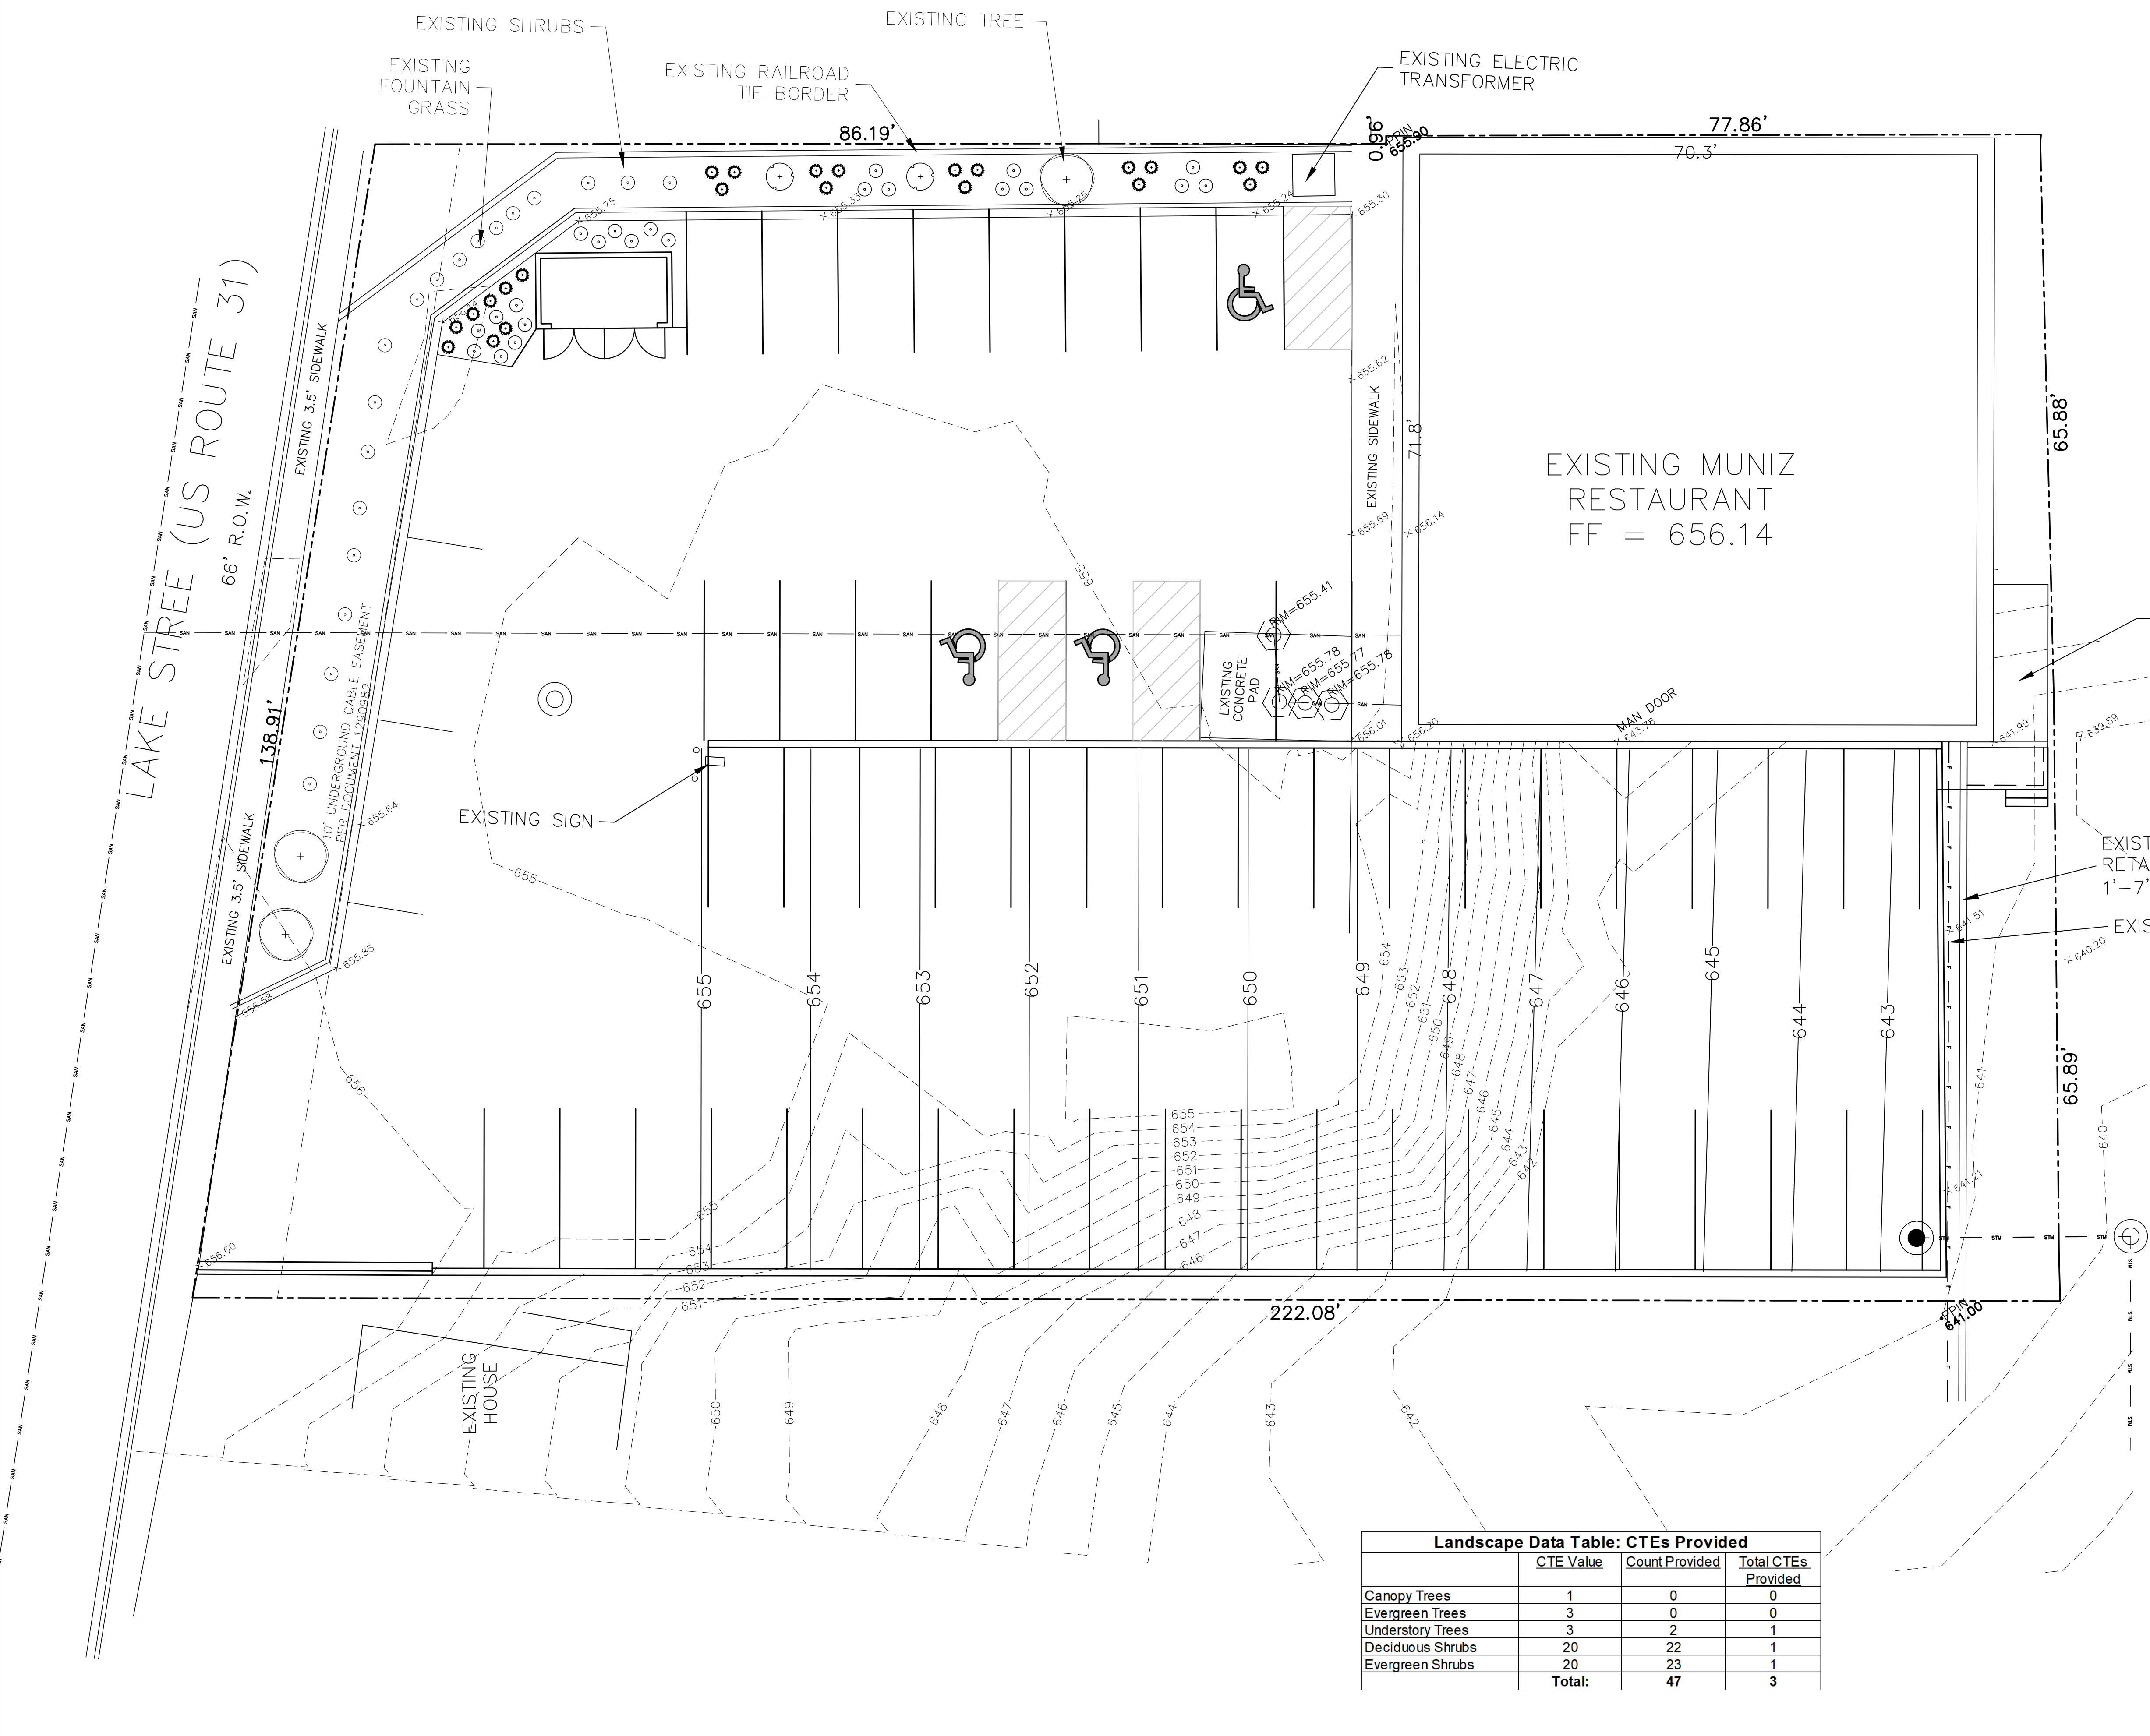

**Landscape Data Table: Planting Material Key**  
 Note: Symbols are blackline for proposed grassscale for existing

Canopy Trees (minimum size 2.5 caliper) Count:	0
Evergreen Trees (minimum size 6 feet) Count:	0
Understory Trees (minimum size 2.5 caliper or 6 feet if multi-stemmed) Count:	2
Evergreen Shrubs (minimum of 18 inches) Count:	23
Deciduous Shrubs (minimum of 18 inches) Count:	22
Ornamental Grasses Count:	0
Perennials Count:	0
Annuals Count:	0
Groundcover Square Footage:	0
Turf (Seeded) Square Footage:	0
Turf (Sod) Square Footage:	0
Native Prairie Planting Square Footage:	0
Native Wetland Planting Square Footage:	0

Please note these standard symbols are available on the City's Website

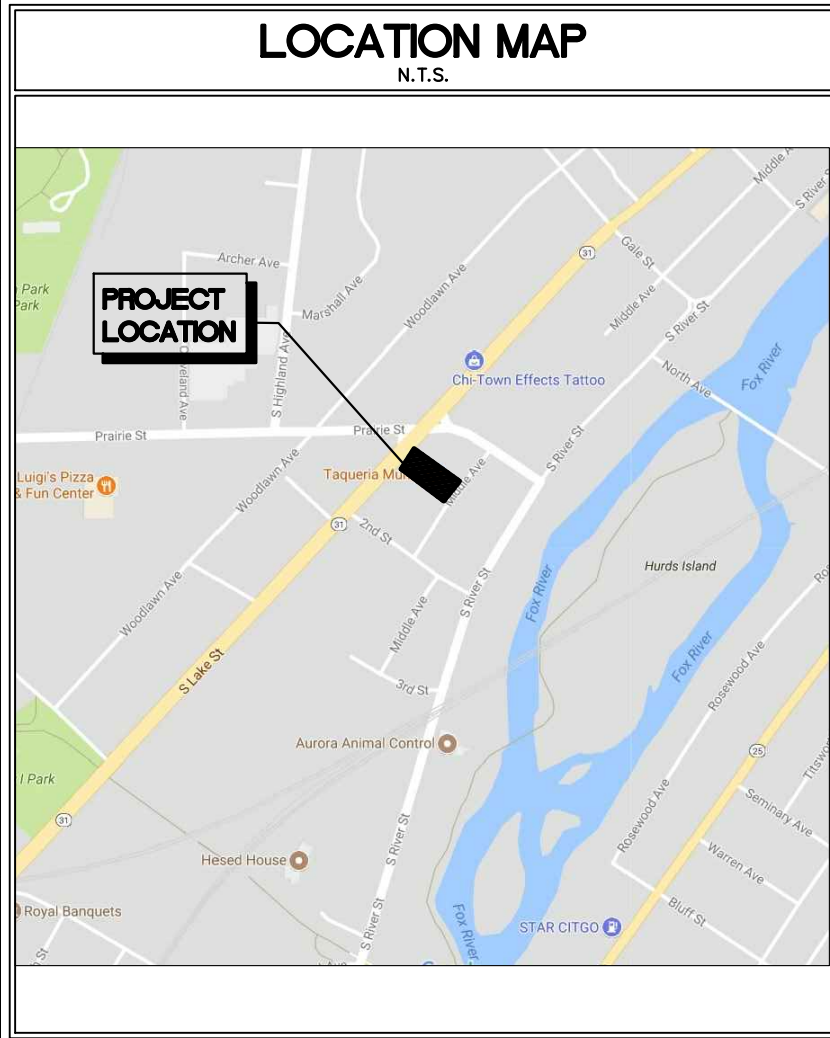


**LEGEND**

---	PROPERTY BOUNDARY	---	EXISTING CONTOUR LINE
---	EXISTING STORM SEWER	---	EXISTING SANITARY SEWER LINE
---	EXISTING WATERMAIN	---	EXISTING UNDERGROUND ELECTRIC
---	EXISTING OVERHEAD ELECTRIC	---	EXISTING GAS SERVICE
---	EXISTING TELEPHONE	---	PROPOSED CONTOUR LINE
---	PROPOSED WATERMAIN	---	PROPOSED STORM SEWER
---	PROPOSED SANITARY SEWER LINE	---	PROPOSED GREASE SERVICE LINE
---	PROPOSED VENT LINE	---	EXISTING FENCELINE
---	PROPOSED SILT FENCE	---	PROPOSED SPOT FENCE
---	EXISTING SPOT SHOT	---	PROPOSED SPOT GRADE
---	EXIST B-BOX	---	PROP HYDRANT
---	EXIST VALVE	---	PROP VALVE VAULT
---	EXIST INLET-CURB	---	PROP INLET OR MANHOLE
---	EXIST FLARED END SECTION	---	PROP CLEANOUT
---	EXIST MANHOLE	---	PROP MANHOLE
---	R.O.W. MONUMENT	---	UTILITY POLE
---	PROPERTY PIN	---	GUY WIRE LOC.
---	P.K. NAIL	---	UTIL. CABINET
---	CHESEBARK	---	UTIL. PEDESTAL
---	BENCHMARK	---	LIGHT POLE
---	HUB & TACK	---	TRAFFIC SIGNAL
---	SOIL BORING	---	ELECTRIC VAULT
---	OVERLAND RELIEF	---	GAS VALVE
---	FLOW DIRECTION	---	

**Landscape Data Table: CTEs Provided**

	CTE Value	Count Provided	Total CTEs Provided
Canopy Trees	1	0	0
Evergreen Trees	3	0	0
Understory Trees	3	2	1
Deciduous Shrubs	20	22	1
Evergreen Shrubs	20	23	1
<b>Total:</b>		<b>47</b>	<b>3</b>

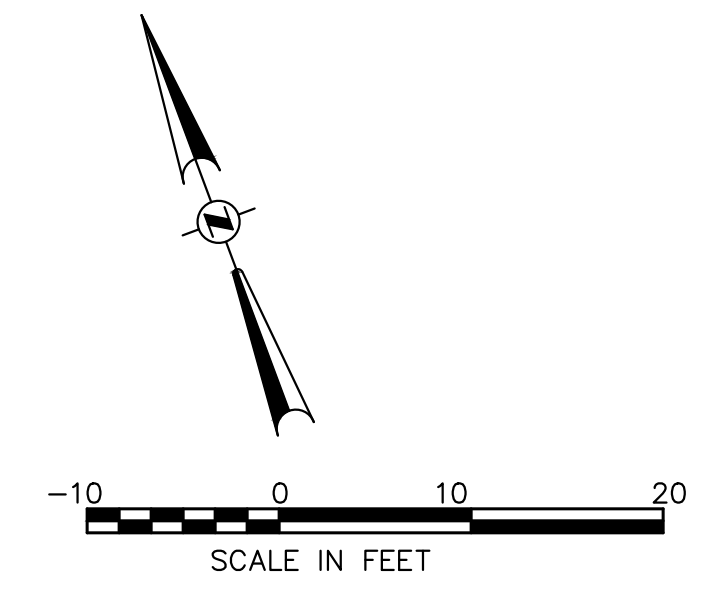

NO.	DATE	NOTES