


LANDSCAPE PLAN - LOT 1 OF WOLTERS DOLAN SUBDIVISION

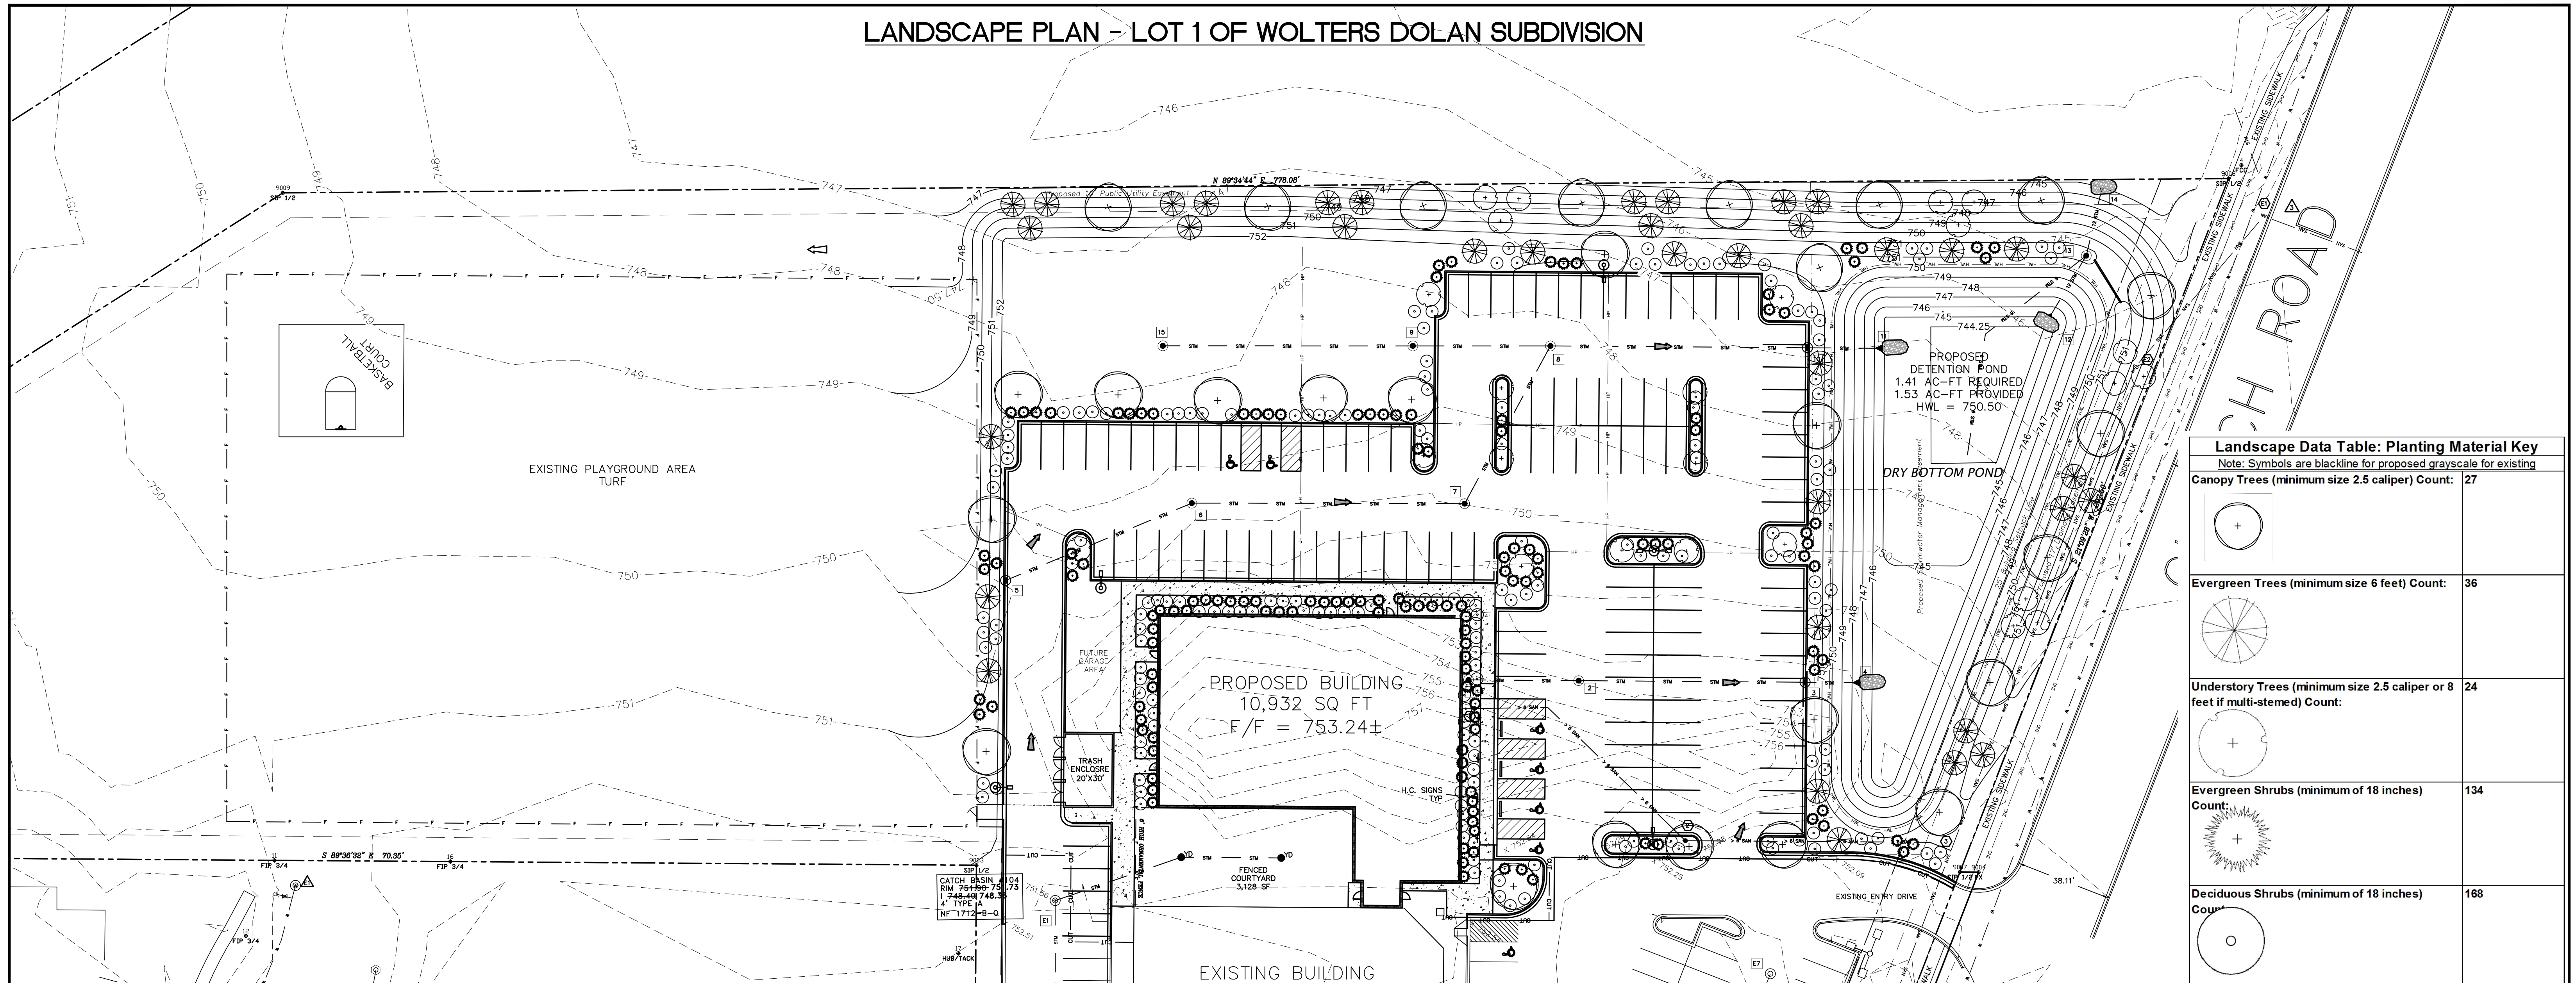

Landscape Data Table: Planting Material Key

Note: Symbols are blackline for proposed, grayscale for existing

Canopy Trees (minimum size 2.5 caliper) Count: 27

Evergreen Trees (minimum size 6 feet) Count: 36

Understory Trees (minimum size 2.5 caliper or 8 feet if multi-stemmed) Count: 24

Evergreen Shrubs (minimum of 18 inches) Count: 134

Deciduous Shrubs (minimum of 18 inches) Count: 168

Ornamental Grasses Count: 0


Perennials Count: 0

Annuals Count: 0

Groundcover Square Footage: 0

Turf (Seeded) Square Footage: 0

Turf (Sod) Square Footage: 217325

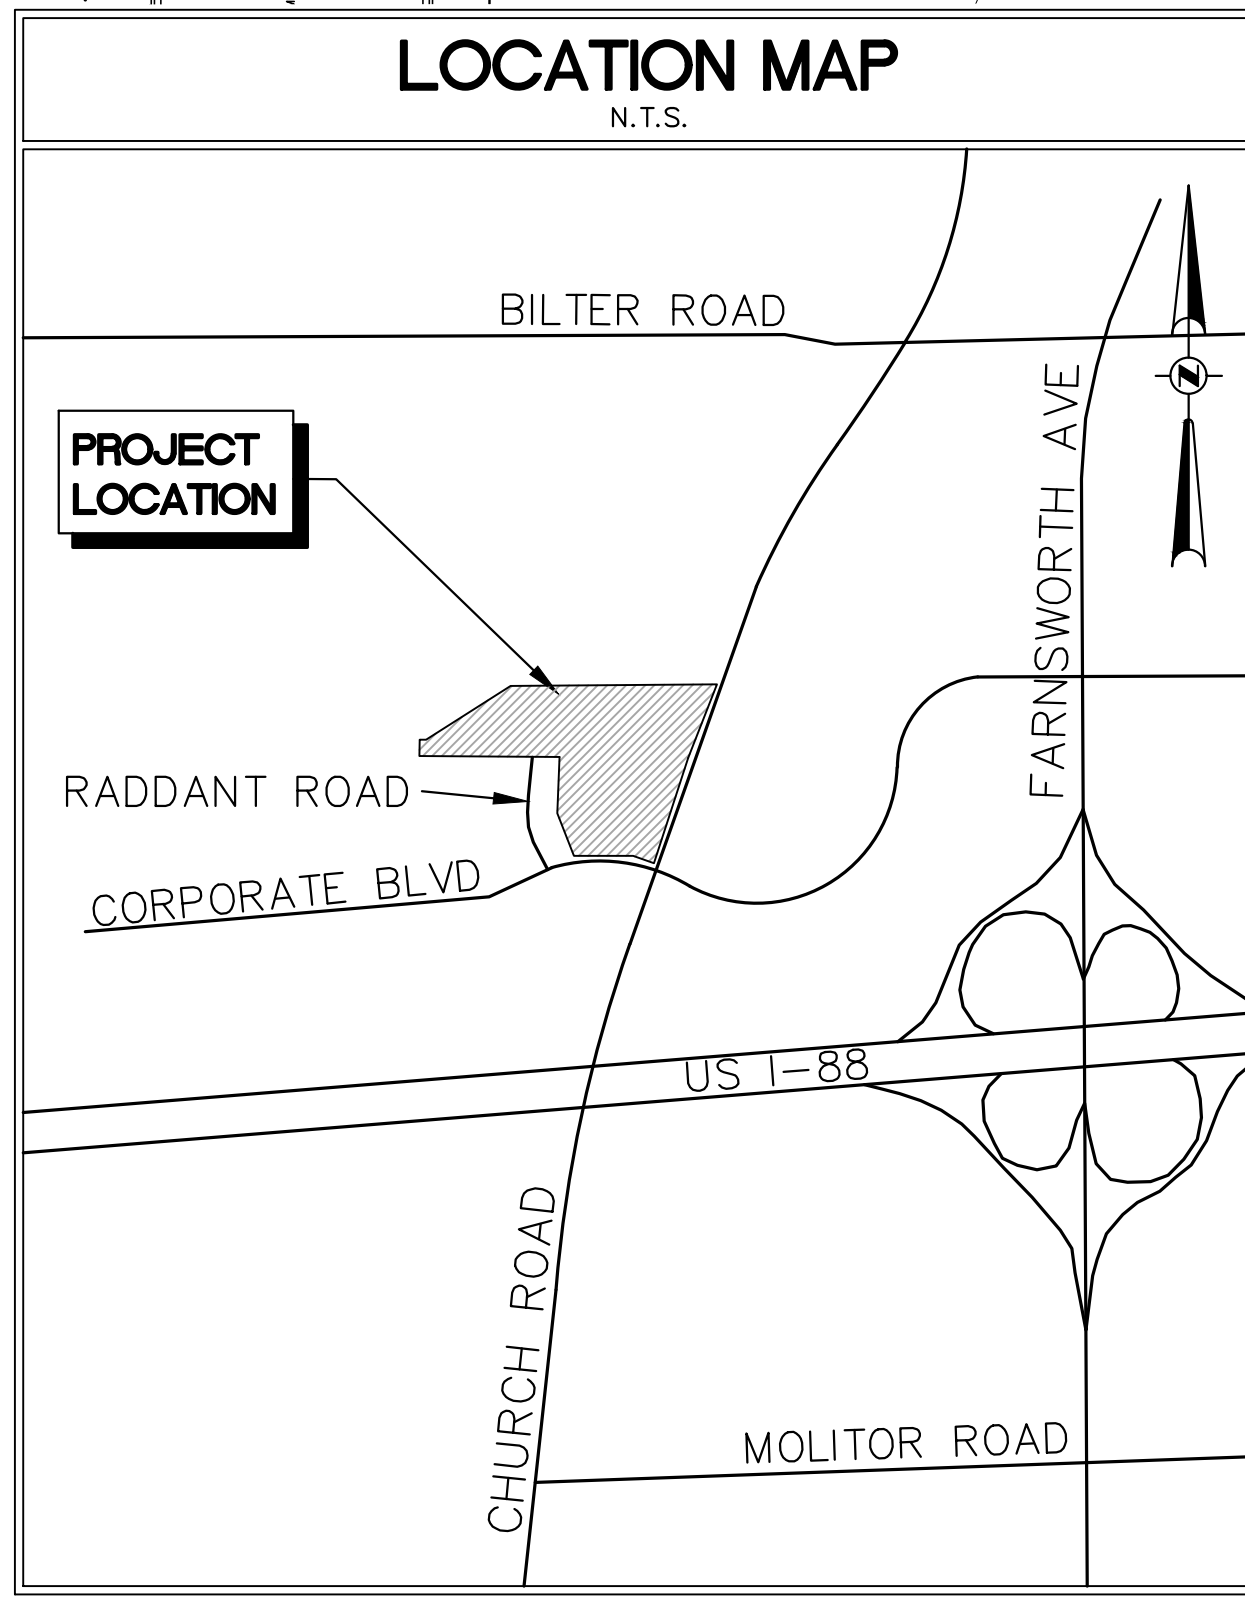

LEGEND

- PROPERTY BOUNDARY
 - EXISTING CONTOUR LINE
 - EXISTING STORM SEWER
 - EXISTING SANITARY SEWER LINE
 - EXISTING WATERMAIN
 - EXISTING UNDERGROUND ELECTRIC
 - EXISTING OVERHEAD ELECTRIC
 - EXISTING GAS SERVICE
 - EXISTING TELEPHONE
 - PROPOSED CONTOUR LINE
 - PROPOSED WATERMAIN
 - PROPOSED STORM SEWER
 - PROPOSED SANITARY SEWER LINE
 - PROPOSED GREASE SERVICE LINE
 - PROPOSED VENT LINE
 - EXISTING FENCELINE
 - PROPOSED SILT FENCE
 - EXISTING SPOT SHOT
 - PROPOSED SPOT GRADE
- WATER:
 - B-BOX
 - HYDRANT
 - VALVE
 - VALVE VAULT
 - STORM:
 - INLET-CURB
 - INLET OR MANHOLE
 - FLARED END SECTION
 - SANITARY:
 - CLEANOUT
 - MANHOLE
 - R.O.W. MONUMENT
 - PROPERTY PIN
 - CHISELED MARK
 - BENCHMARK
 - HUB & TACK
 - SOIL BORING
 - OVERLAND RELIEF
 - FLOW DIRECTION
 - UTILITY POLE
 - GUY WIRE LOC.
 - UTIL. CABINET
 - UTIL. PEDESTAL
 - LIGHT POLE
 - TRAFFIC SIGNAL
 - ELECTRIC VAULT
 - GAS VALVE

Landscape Data Table: CTEs Provided

	CTE Value	Count Provided	Total CTEs Provided
Canopy Trees	1	27	27
Evergreen Trees	3	36	12
Understory Trees	3	24	8
Deciduous Shrubs	20	134	7
Evergreen Shrubs	20	168	8
Total:		389	62

