

ELEVATION DATA TABLE: ELEVATIONS

DESCRIPTION:	VALUE:	UNIT:
A) BUILDING HEIGHT	37'-0" (39'-0" AT RAISED PANELS)	FEET
B) GRADE ELEVATION	726.00'	FEET
C) BUILDING SQUARE FOOTAGE BY FLOOR		SQUARE FEET
FIRST FLOOR	499,140 S.F.	SQUARE FEET
D) BUILDING SQUARE FOOTAGE	499,140 S.F.	SQUARE FEET

SIGNAGE DATA TABLE: GROUND SIGN

NO GROUND SIGN - TABLE NOT APPLICABLE

SIGNAGE DATA TABLE: WALL SIGNAGE

WALL SIGN #1 - SOUTH WALL	DESCRIPTION:	VALUE:	UNIT:
1	WIDTH OF FACADE - ON WHICH SIGN IS LOCATED	470'-10"	FEET
	HEIGHT OF FACADE - ON WHICH SIGN IS LOCATED	37'-0" AFF	FEET
	SQUARE FOOTAGE OF FACADE ON WHICH SIGN IS LOCATED	17,420.833	SQUARE FEET
	WIDTH OF SIGN FACE	16'-0"	FEET
	HEIGHT OF SIGN FACE	6'-0"	FEET
	SQUARE FOOTAGE OF SIGN FACE	96 SF	SQUARE FEET
	PERCENT OF SIGN COVERAGE - FACADE ON WHICH SIGN IS LOCATED	.55%	PERCENT (%)





SIGNAGE DATA TABLE: WALL SIGNAGE

WALL SIGN #2 EAST WALL	DESCRIPTION:	VALUE:	UNIT:
2	WIDTH OF FACADE - ON WHICH SIGN IS LOCATED	1062'-0"	FEET
	HEIGHT OF FACADE - ON WHICH SIGN IS LOCATED	37'-0" AFF	FEET
	SQUARE FOOTAGE OF FACADE ON WHICH SIGN IS LOCATED	43,205 S.F.	SQUARE FEET
	WIDTH OF SIGN FACE	16'-0"	FEET
	HEIGHT OF SIGN FACE	6'-0"	FEET
	SQUARE FOOTAGE OF SIGN FACE	96 S.F.	SQUARE FEET
	PERCENT OF SIGN COVERAGE - FACADE ON WHICH SIGN IS LOCATED	22%	PERCENT (%)

MATERIAL LEGEND

- A SMOOTH FINISHED PRECAST CONCRETE PANEL - PAINTED
 COLOR ACCENT #1 - TBD
 COLOR ACCENT #2 - TBD
 COLOR ACCENT #3 - TBD
 COLOR ACCENT #4 - TBD
- B 1" INSULATED TINTED GLASS - ALUM. FRAMES
- C STEEL TUBE ACCENT CANOPY - PAINTED
- D PREFINISHED METAL CANOPY SYSTEM
- E PREFINISHED METAL COPING
- F PREFINISHED METAL OVERHEAD DOOR
- G METAL STAIR AND BOLLARDS - PAINTED

h:\harris\600\duke\214275-felxxa-001-design\dwg-database\214275\blldg_db\cover_sht.apr 16 2015 13:24

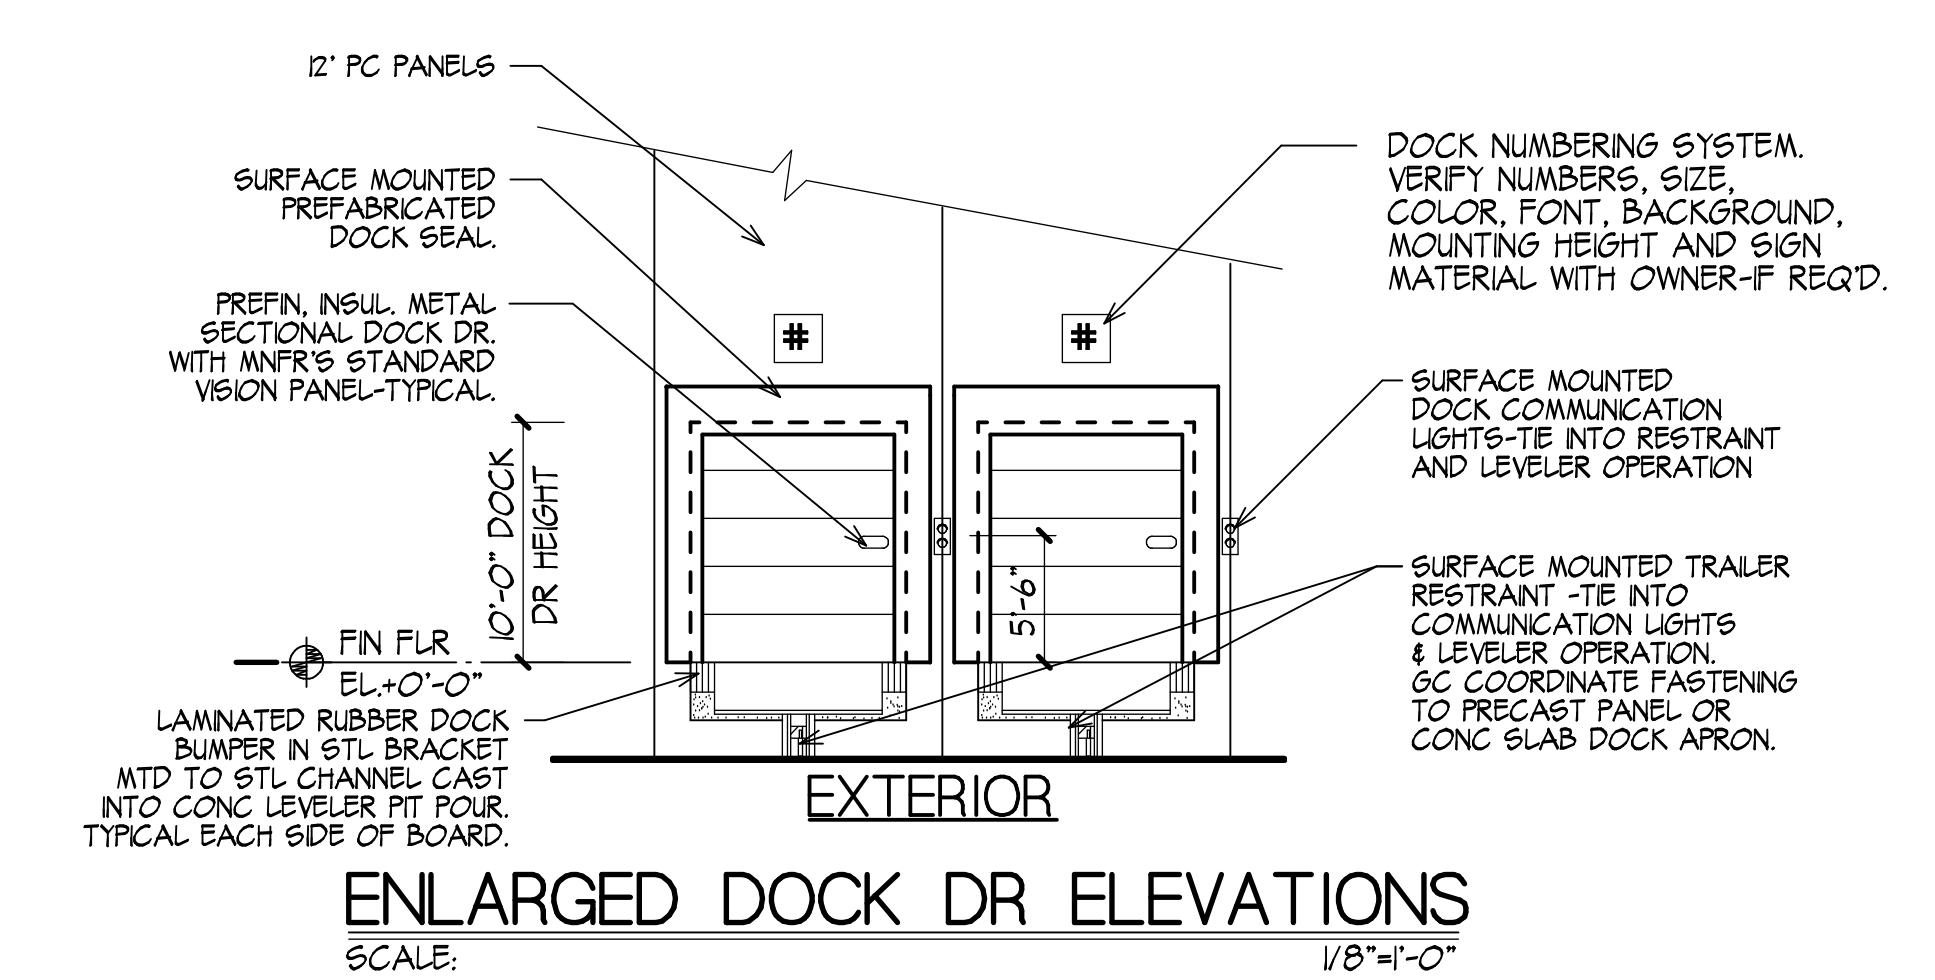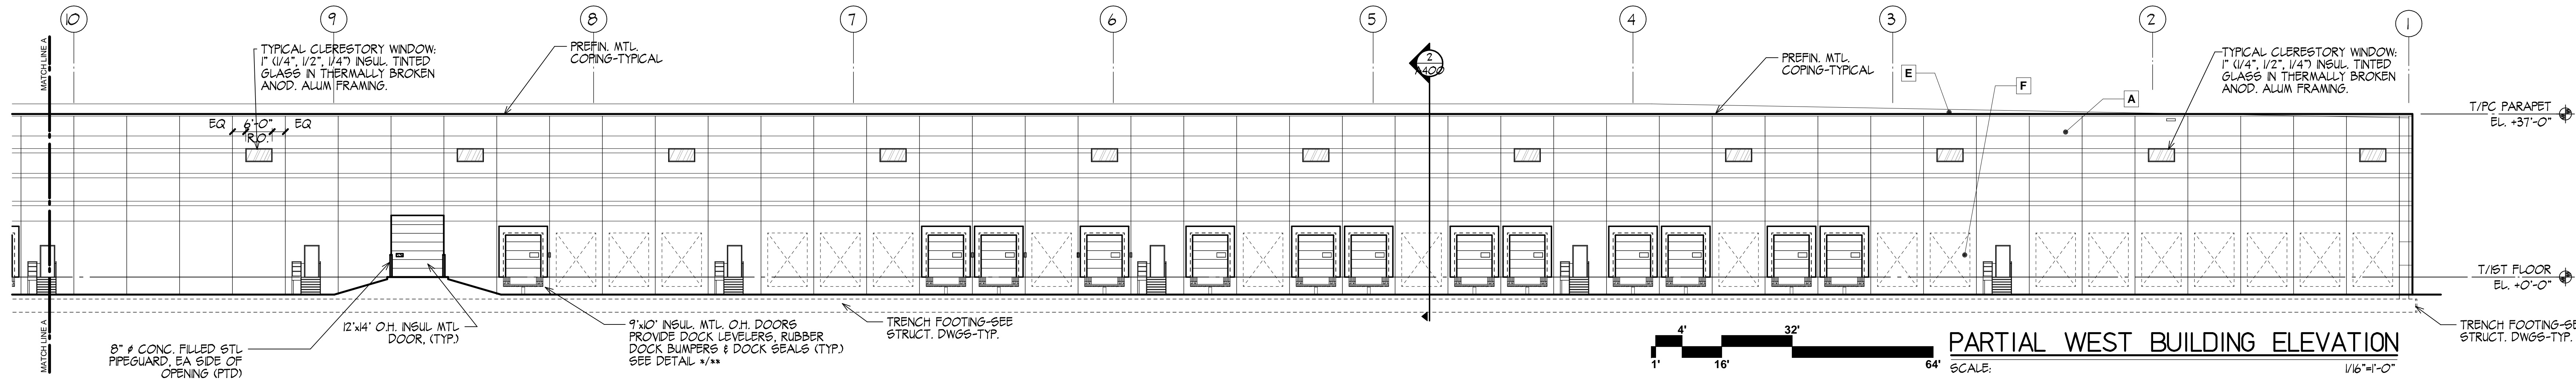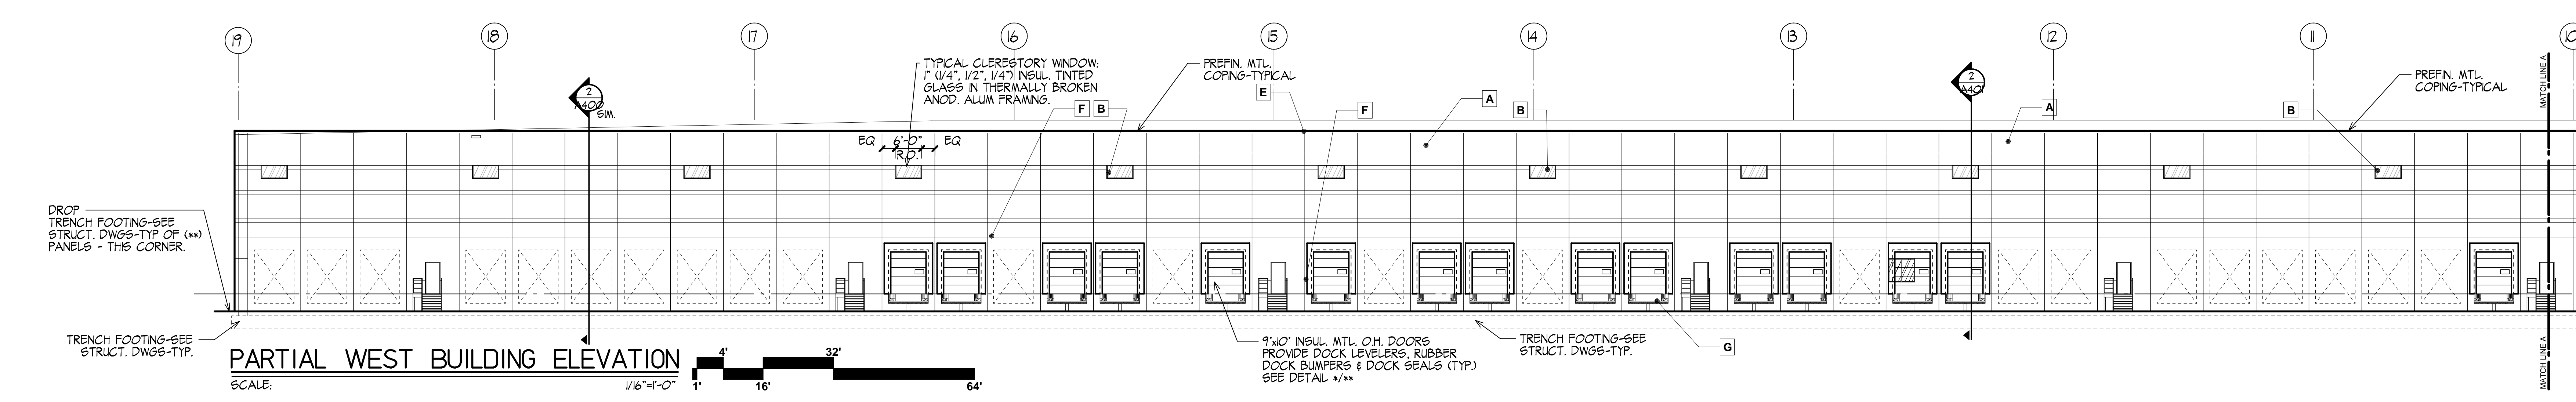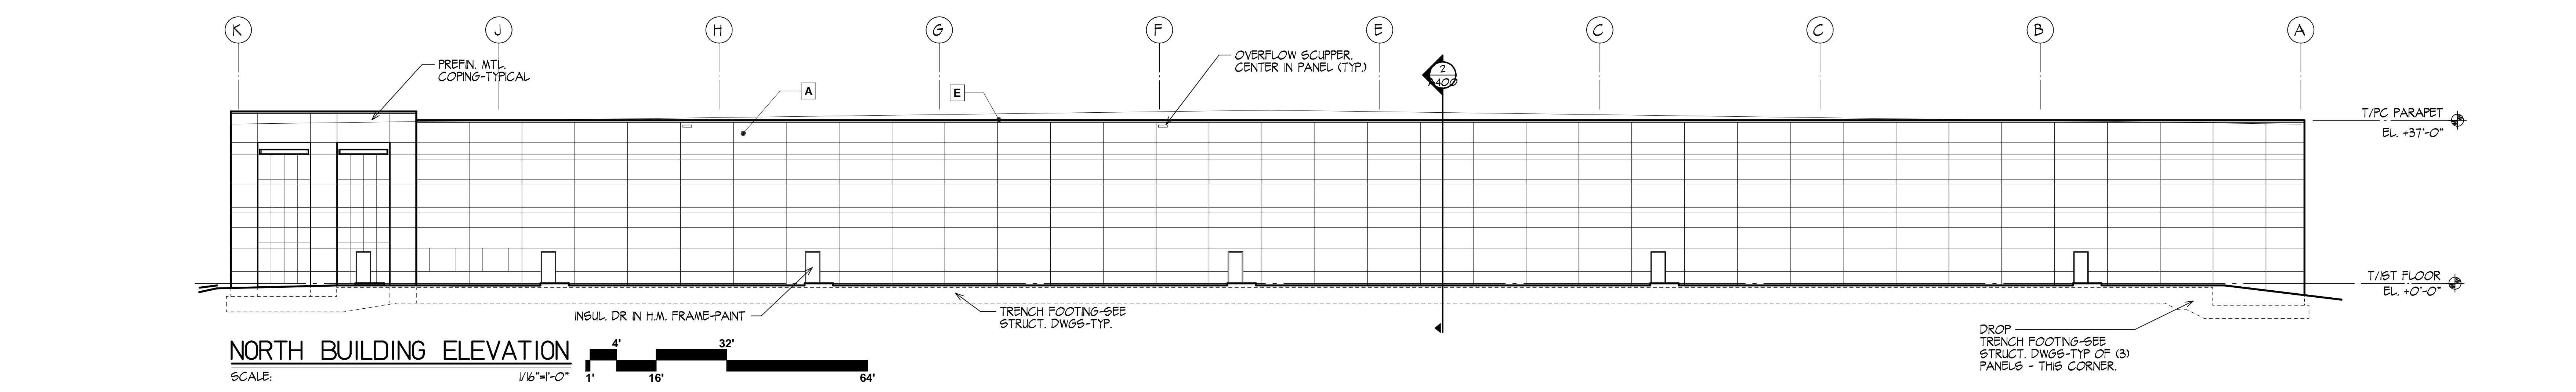

MATERIAL LEGEND

A	SMOOTH FINISHED PRECAST CONCRETE PANEL - PAINTED COLOR ACCENT #1 - TBD COLOR ACCENT #2 - TBD COLOR ACCENT #3 - TBD COLOR ACCENT #4 - TBD
B	1" INSULATED TINTED GLASS - ALUM. FRAMES
C	STEEL TUBE ACCENT CANOPY - PAINTED
D	PREFINISHED METAL CANOPY SYSTEM
E	PREFINISHED METAL COPING
F	PREFINISHED METAL OVERHEAD DOOR
G	METAL STAIR AND BOLLARDS - PAINTED

h:\harris\6000\duke\214275-felxxa-001-design\pdd-drawings\14275\pdd\03_26_15\cover_sht.dwg, cover_sht.dwg, Apr 16 2015 13:24