


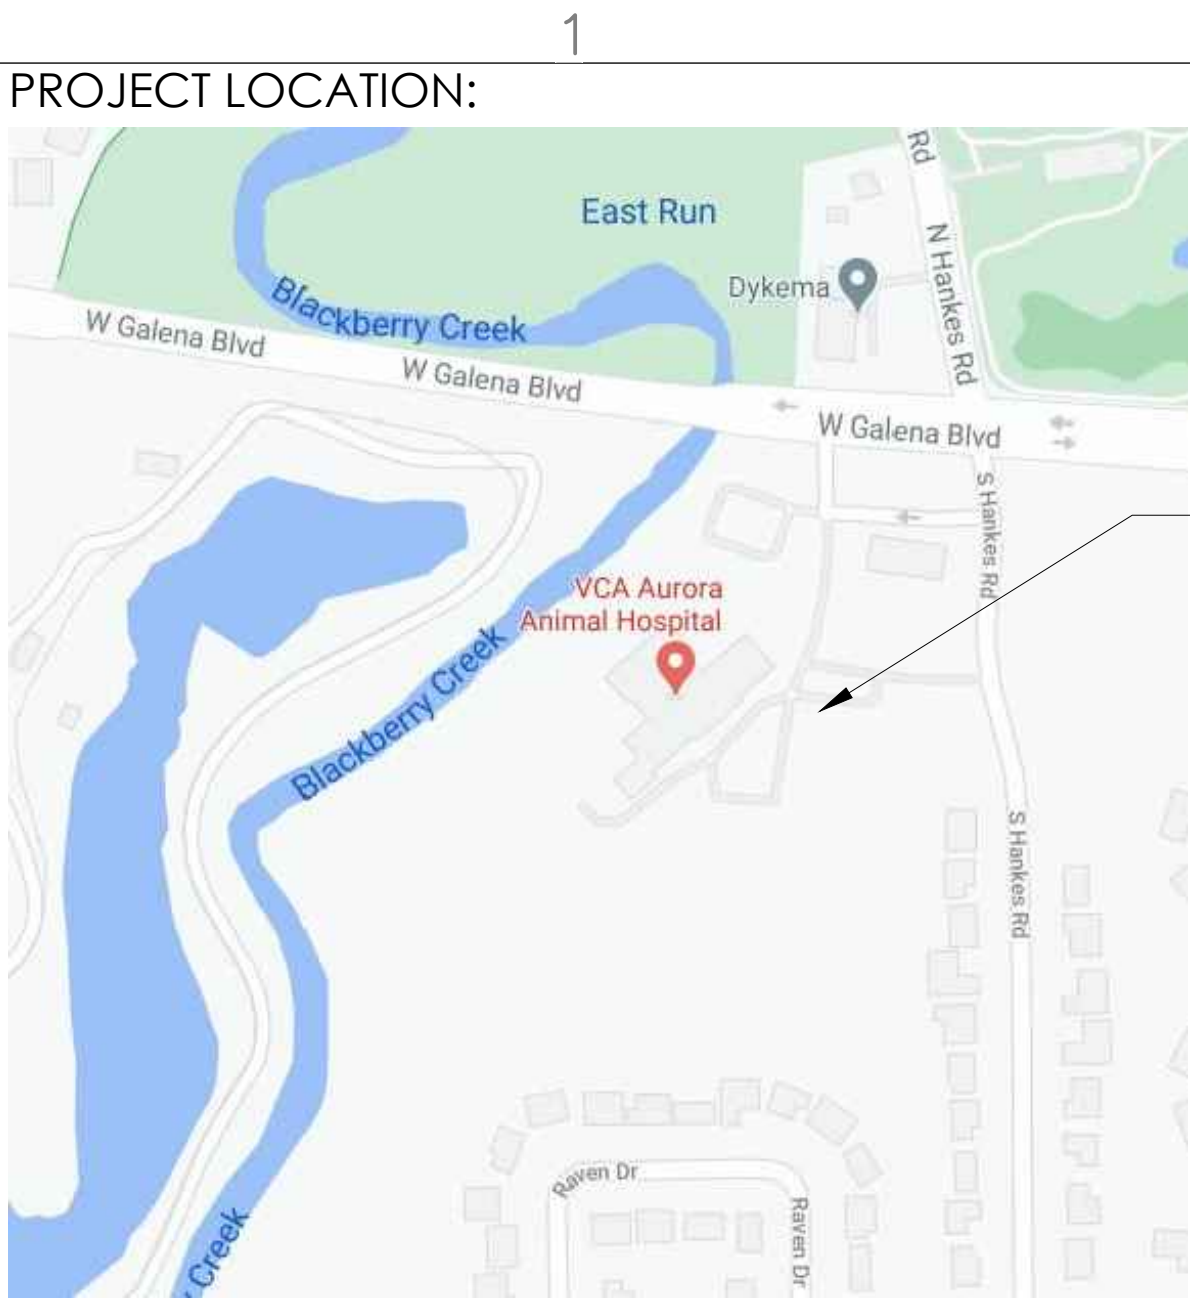

VCA Aurora Animal Hospital
2600 W. Galena Blvd
Aurora, IL 60506


LANDSCAPE PLAN FOR 2600 W. GALENA BLVD



Planting Materials Table: Landscape Plan	
Note: Symbols are blackline for proposed grayscale for existing	
Canopy Trees (minimum size 2.5 caliper) Count:	29
Evergreen Trees (minimum size 6 feet) Count:	27
Understory Trees (minimum size 2.5 caliper or 8 feet if multi-stemmed) Count:	7
Deciduous Shrubs (minimum of 18 inches) Count:	30
Evergreen Shrubs (minimum of 18 inches) Count:	5
Ornamental Grasses Count:	42
Perennials Count:	0
Annuals Count:	0
Groundcover Count:	0

Landscape Data Table: CTEs Provided			
	CTE Value	Count Provided	Total CTEs Provided
Canopy Trees	1	29	29.0
Evergreen Trees	3	27	9.0
Understory Trees	3	7	2.3
Deciduous Shrubs	20	30	1.50
Evergreen Shrubs	20	5	0.25
	Total:	98	42.08

Additional Data for Landscape Materials to be Installed (if Not Applicable Please Leave the zero)	
Number of Canopy Trees	29
Number of Evergreen Trees	27
Number of Understory Trees	7
Number of Evergreen Shrubs	5
Number of Deciduous Shrubs	30
Number of Ornamental Grasses	42
Number of Perennials	-
Number of Annuals	-
Groundcover Square Footage	-
Turf (Seeded) Square Footage	28,000
Turf (Sod) Square Footage	-
Native Prairie Square Footage	-
Native Wetland Seeding/Planting Square Footage	-

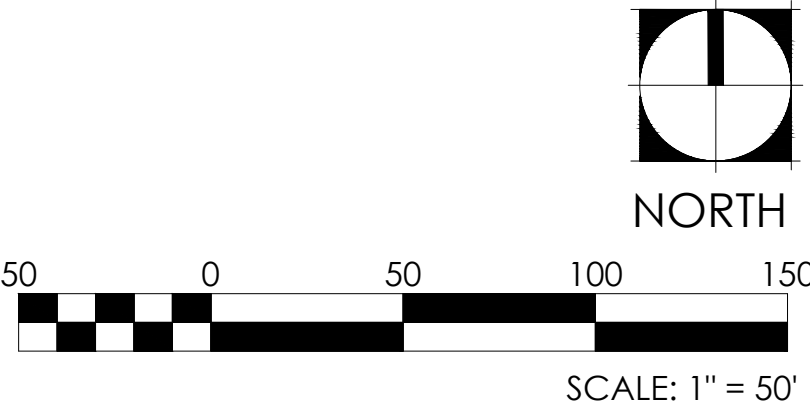


VCA AURORA
ANIMAL HOSPITAL
2600 W. GALENA BLVD
AURORA, IL

Design Perspectives Inc.
Grounded in Creativity
1167 Hobson Mill Drive
Naperville, Illinois 60540
Telephone: (630) 606-0776
www.design-perspectives.net

REV.	COMMENT	DATE

SEAL:

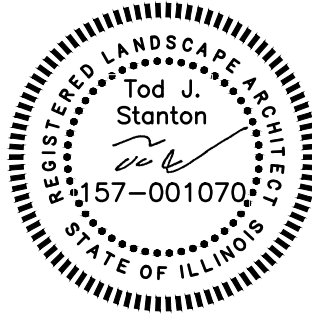

DATE: 3/8/2021
JOB NO.: 20-8386
DRAWN BY: TS
CHECKED BY: TS

DRAWING TITLE:
LANDSCAPE PLAN-
OVERALL


SHEET NO.:
LP-100

LANDSCAPE PLAN FOR 2600 W. GALENA BLVD

VCA AURORA
ANIMAL HOSPITAL
2600 W. GALENA BLVD
AURORA, IL




1167 Hobson Mill Drive
Naperville, Illinois 60540
Telephone: (630) 606-0776
www.design-perspectives.net

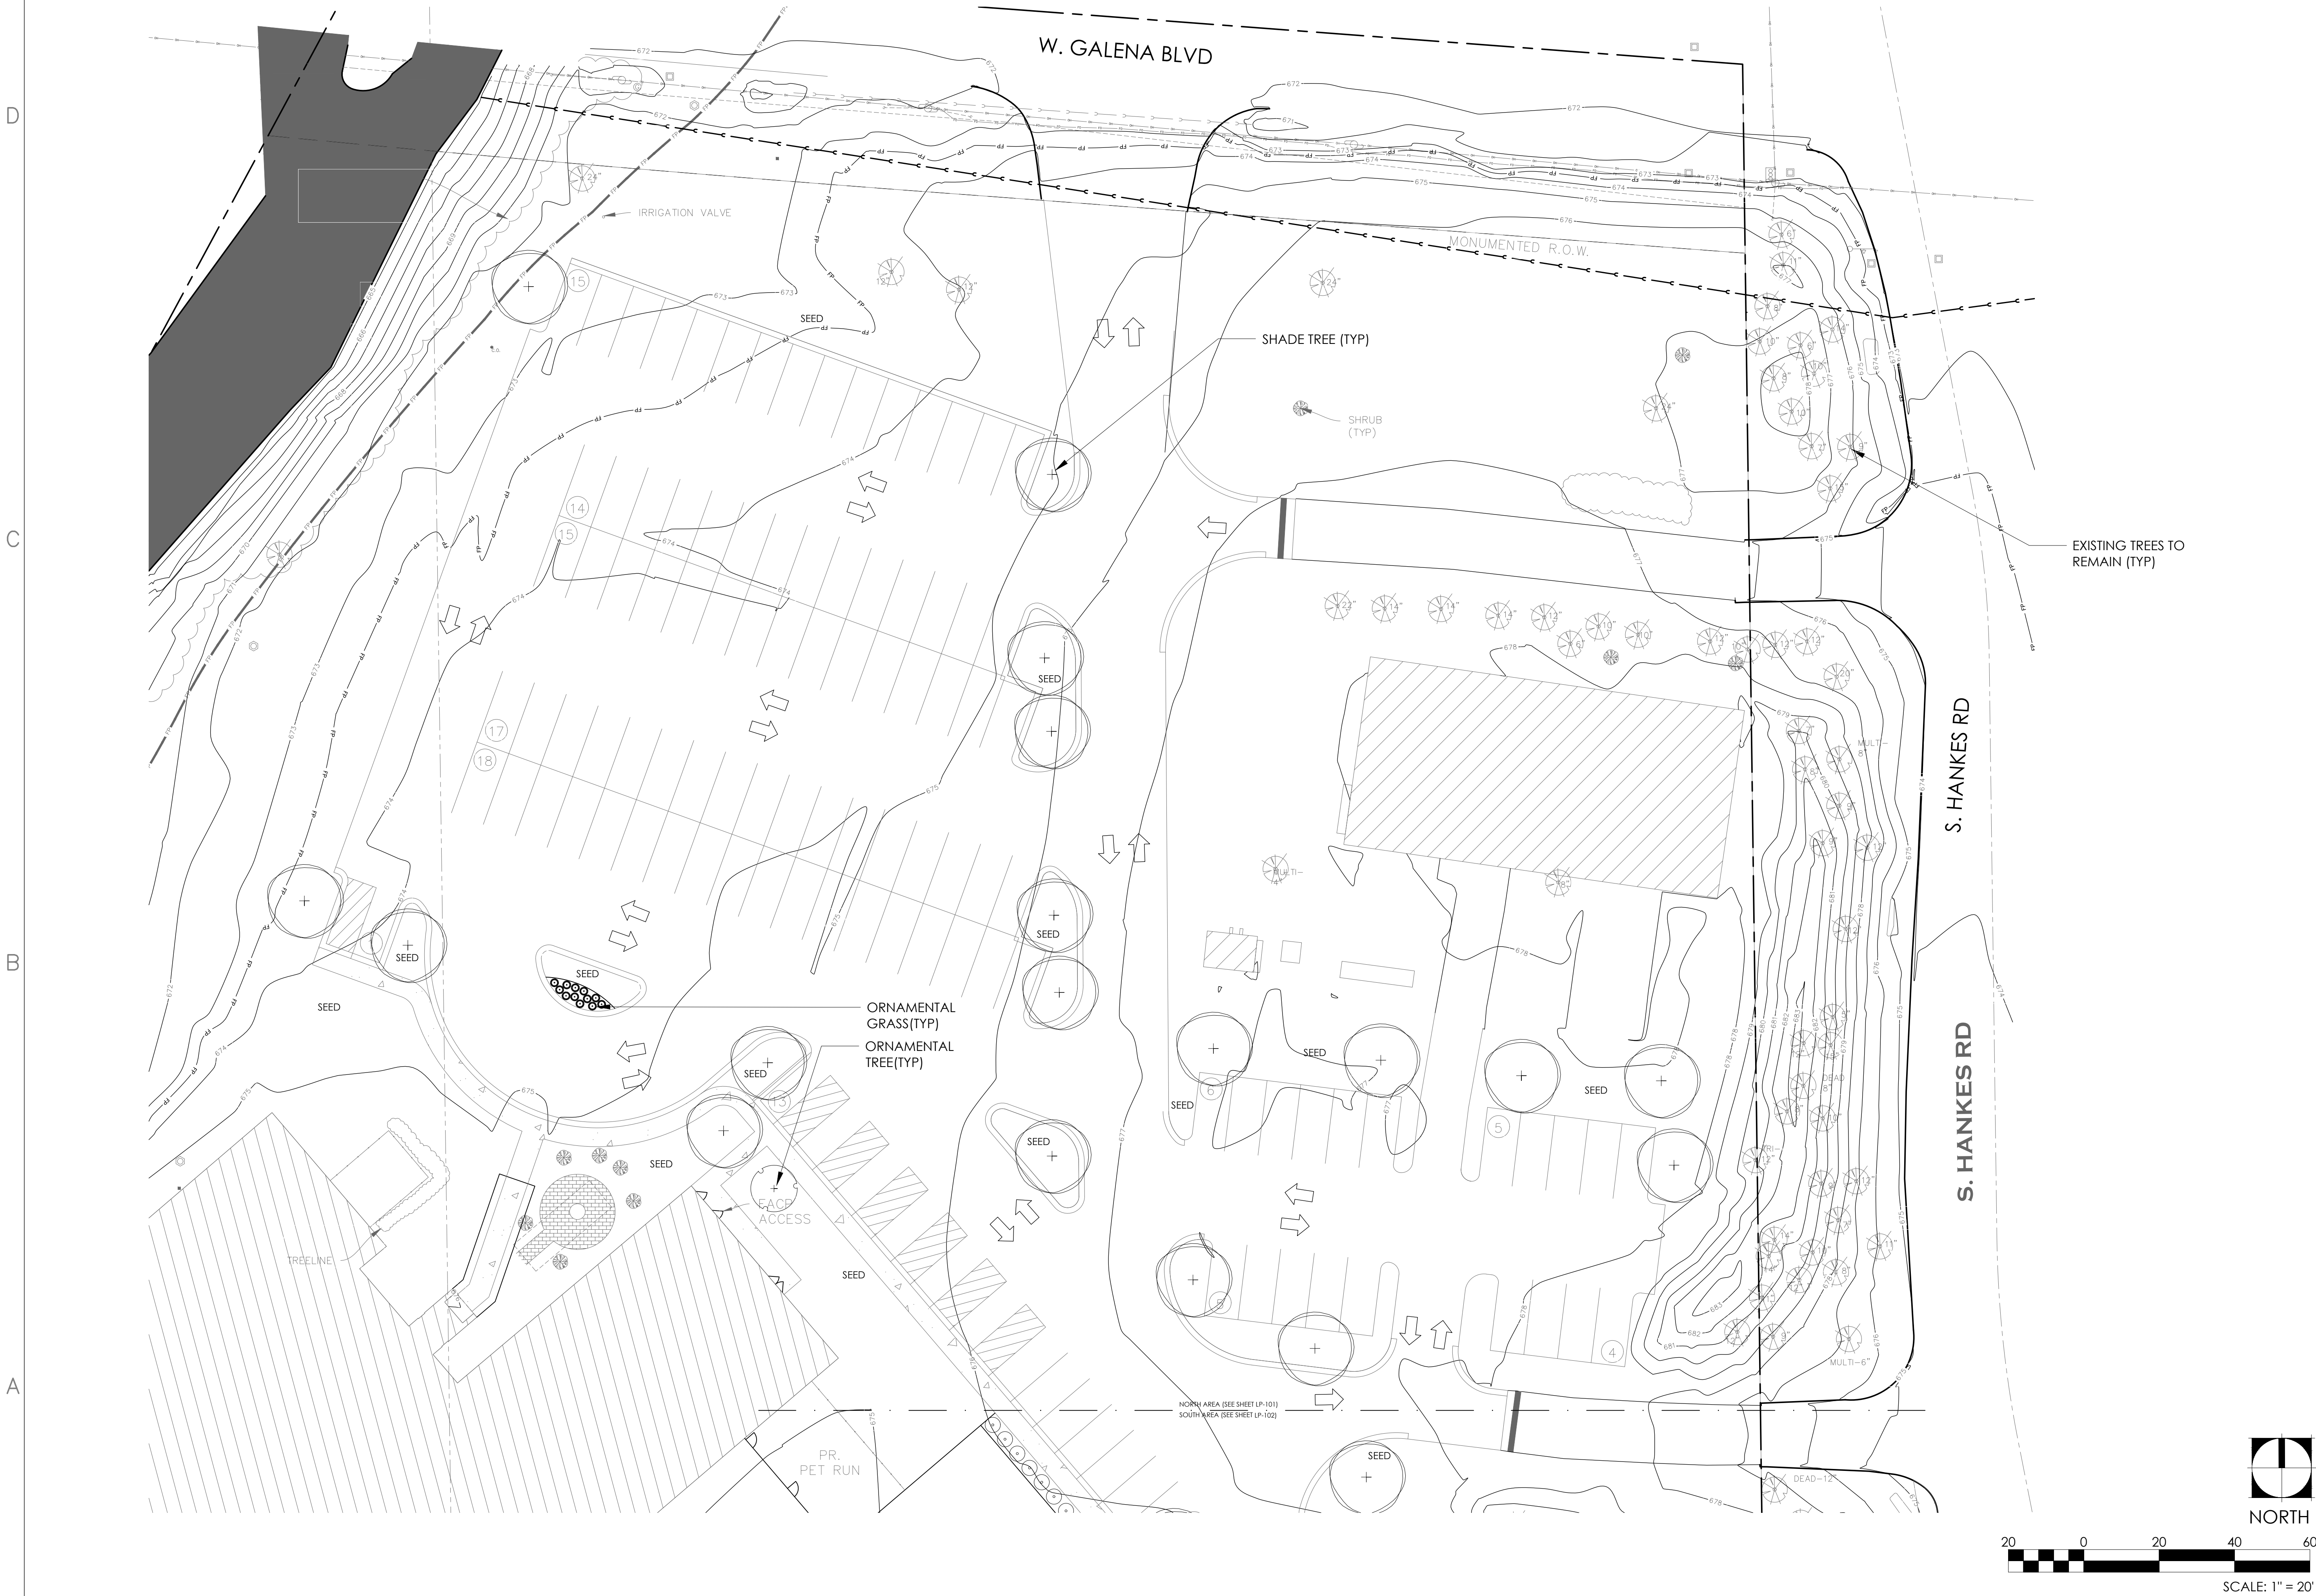

REV.	COMMENT	DATE

SEAL:

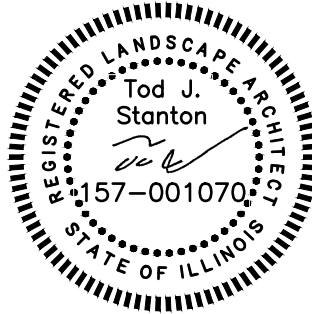


DATE: 3/8/2021
JOB NO.: 20-8386
DRAWN BY: TS
CHECKED BY: TS

DRAWING TITLE:
LANDSCAPE PLAN-
NORTH

SHEET NO.:
LP-101

LANDSCAPE PLAN FOR 2600 W. GALENA BLVD

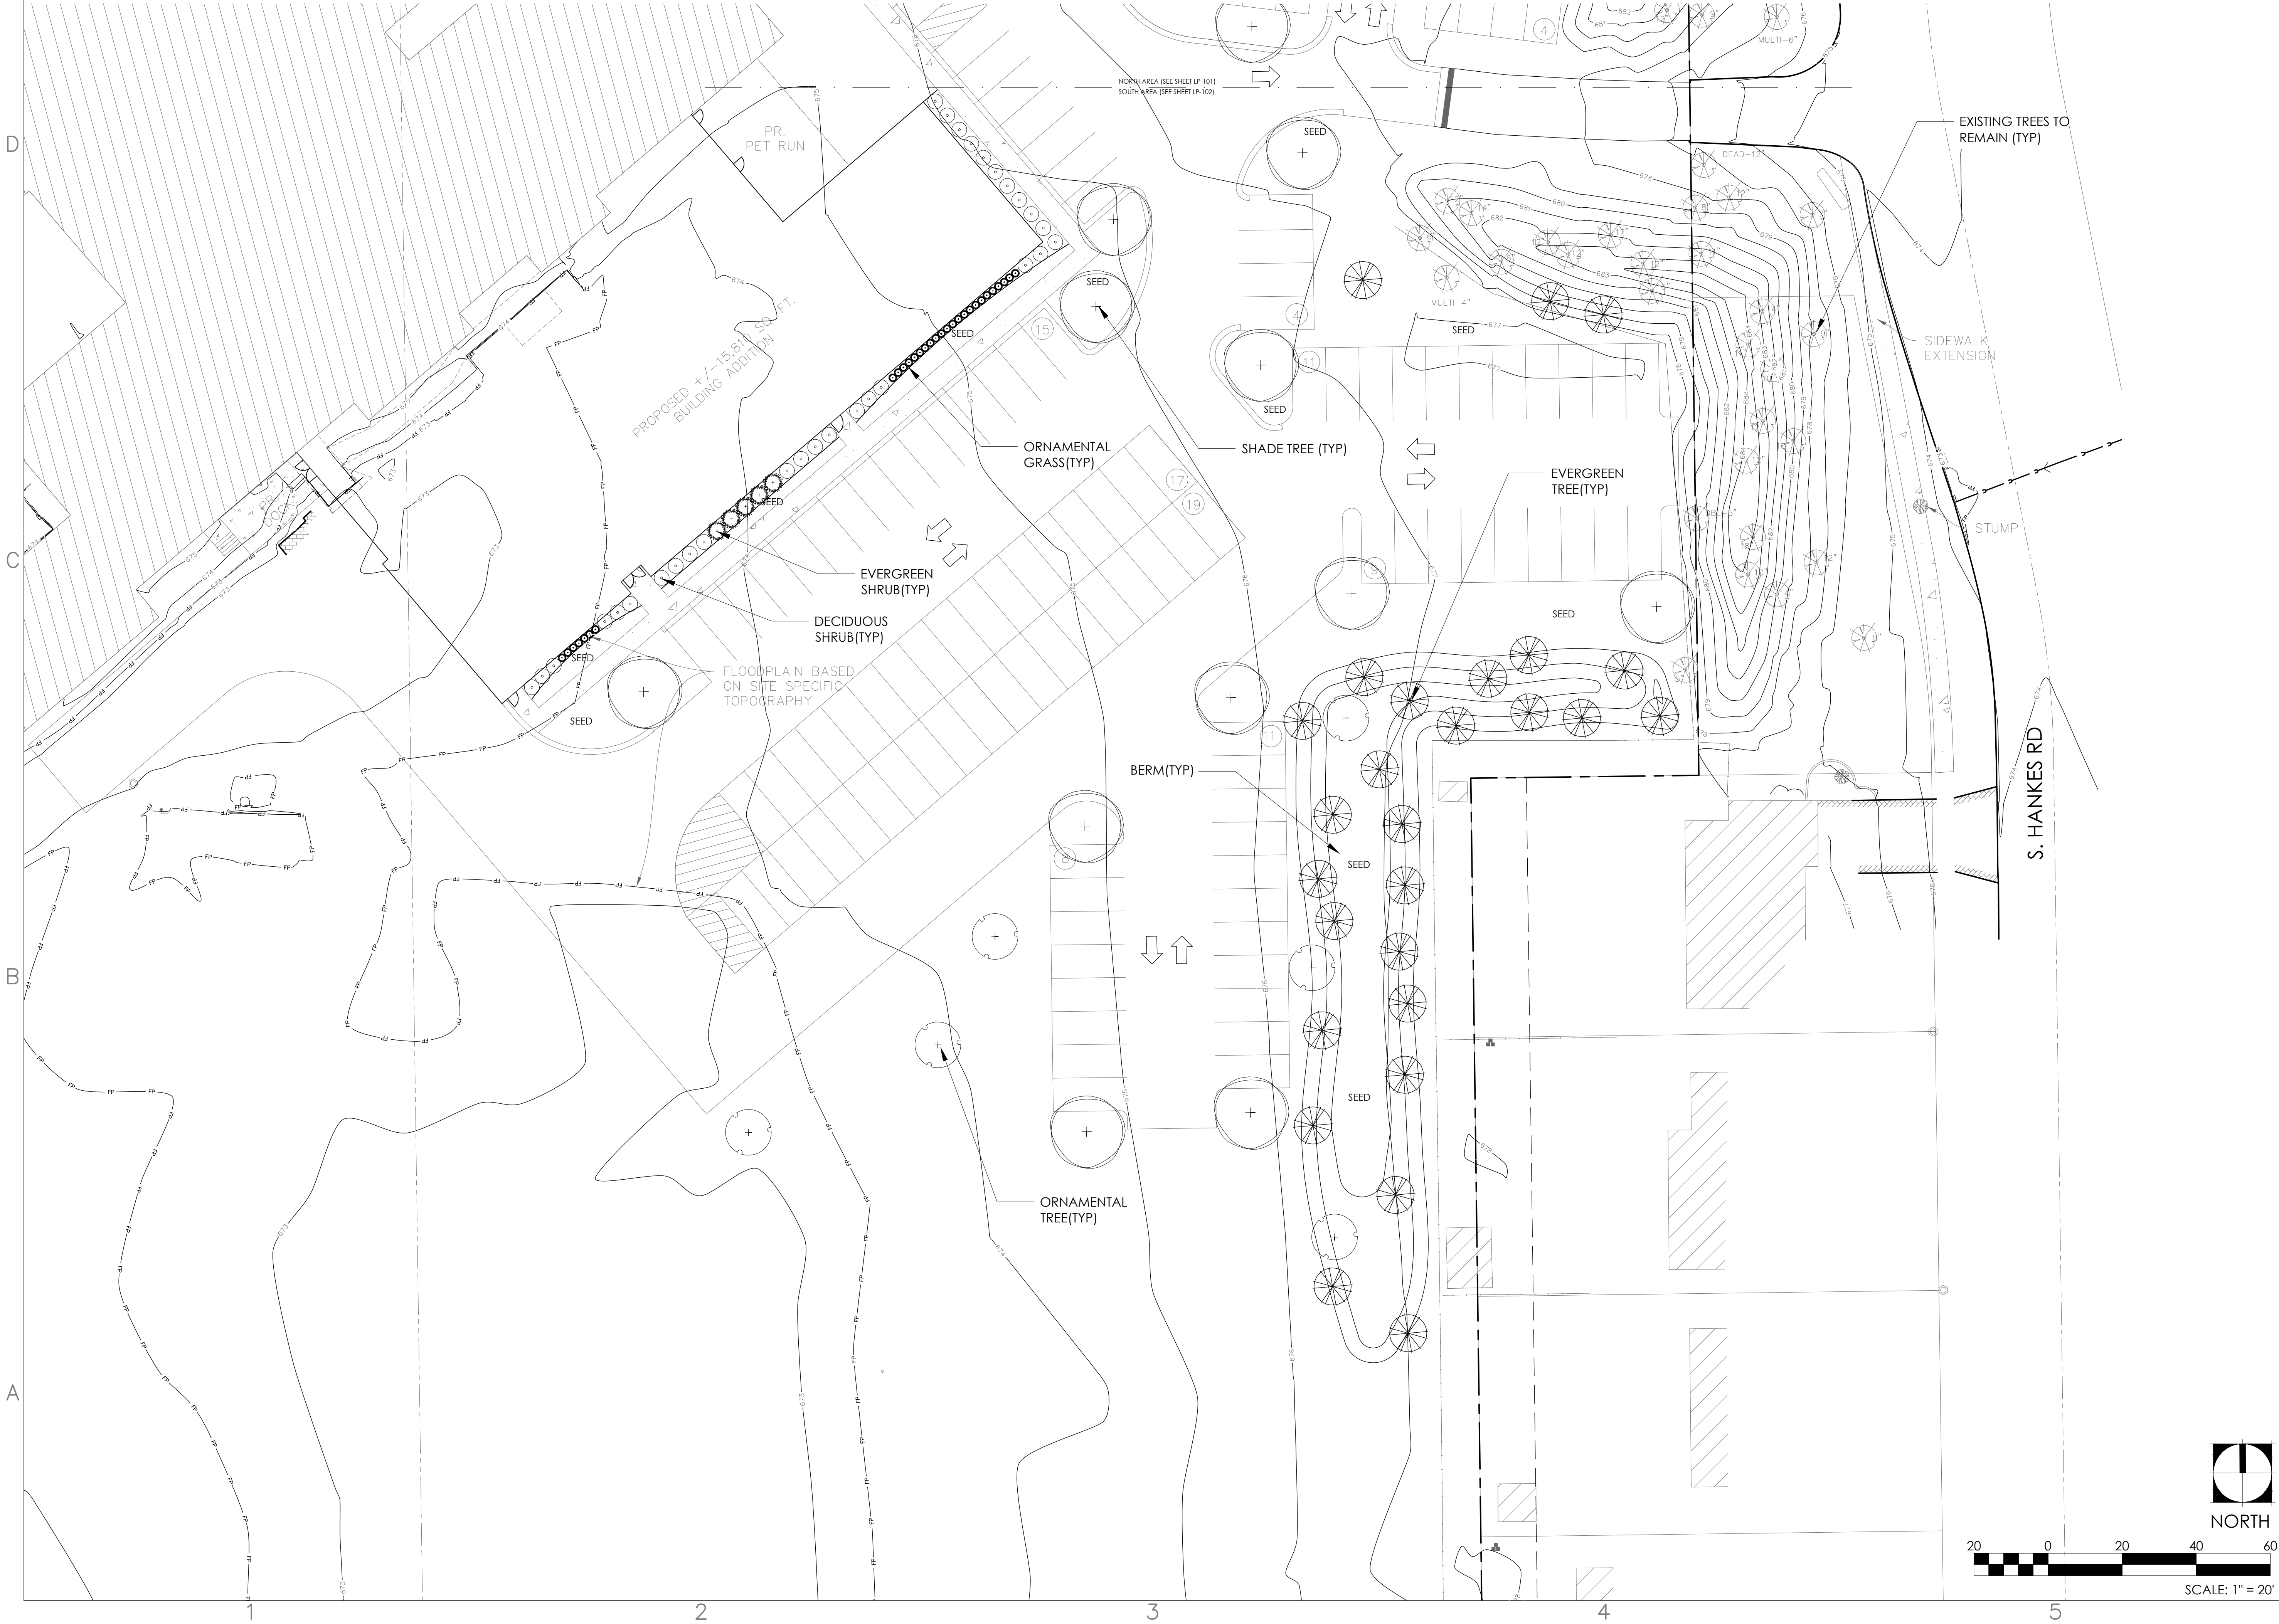

VCA AURORA
ANIMAL HOSPITAL
2600 W. GALENA BLVD
AURORA, IL



1167 Hobson Mill Drive
Naperville, Illinois 60540
Telephone: (630) 606-0776
www.design-perspectives.net

REV.	COMMENT	DATE

SEAL:



DATE: 3/8/2021
JOB NO.: 20-8386
DRAWN BY: TS
CHECKED BY: TS

DRAWING TITLE:
LANDSCAPE PLAN-
SOUTH

SHEET NO.:
LP-102

© DESIGN PERSPECTIVES INC. ALL RIGHTS RESERVED

