


# LANDSCAPE PLAN FOR LOT 5 IN PAS PLAZA SUBDIVISION

FARNSWORTH AVENUE AND BUTTERFIELD ROAD AURORA, ILLINOIS

## DATA REQUIREMENTS

Original and revision dates:  
 June 14, 2014 September 17, 2015  
 June 26, 2015 September 30, 2015  
 Owner of Record's name and address:  
 Angel Associates, L.P.  
 381 E. St. Charles Road  
 Carol Stream, Illinois 60188  
 Landscape Architect:  
 W. David Heller, ASLA  
 4715 James Avenue  
 Racine, Wisconsin 53402  
 IL Registered Landscape Architect #157-000558

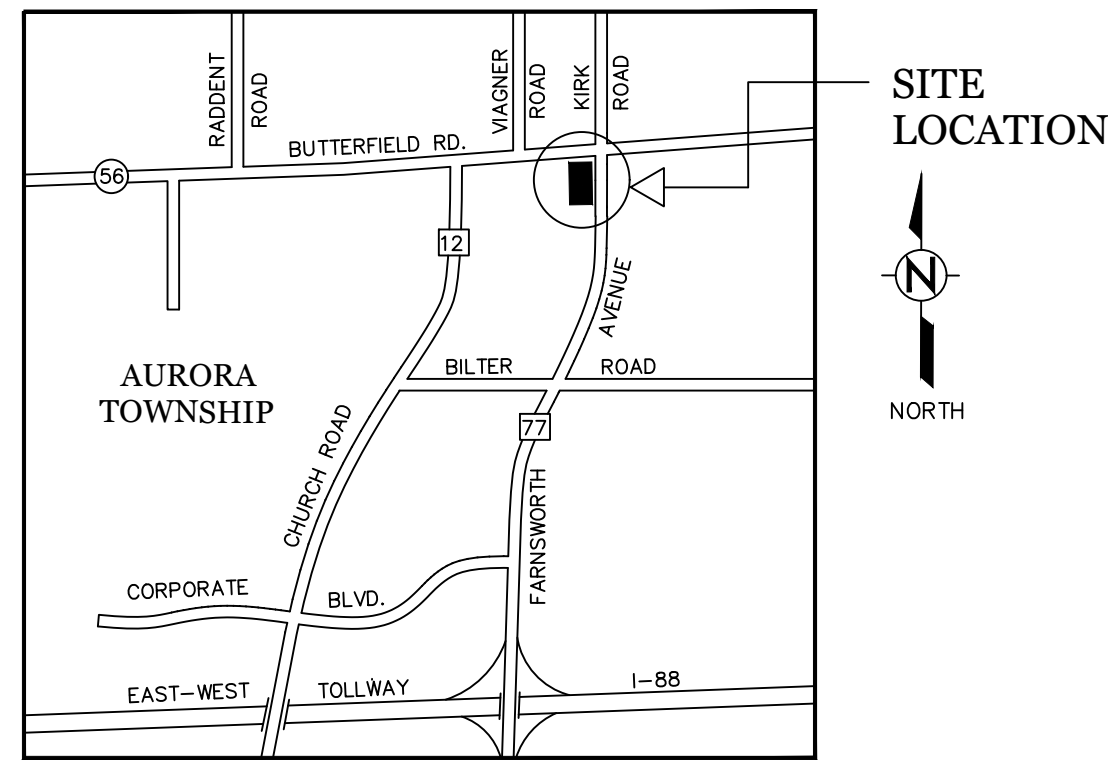

LOCATION MAP

N.T.S.


Landscape Data Table: CTEs Provided			
	CTE Value	Count Provided	Total CTEs Provided
Canopy Trees	1	15	15
Evergreen Trees	3	18	6
Understory Trees	3	18	6
Deciduous Shrubs	20	148	7
Evergreen Shrubs	20	7	0
<b>Total:</b>		<b>206</b>	<b>35</b>

## LANDSCAPE DATA TABLE: CTEs PROVIDED

Landscape Data Table: Planting Material Key	
Note: Symbols are blackline for proposed grayscale for existing	
Canopy Trees (minimum size 2.5 caliper) Count:	15
Evergreen Trees (minimum size 6 feet) Count:	18
Understory Trees (minimum size 2.5 caliper or 8 feet if multi-stemmed) Count:	18
Deciduous Shrubs (minimum of 18 inches) Count:	148
Evergreen Shrubs (minimum of 18 inches) Count:	7
Ornamental Grasses Count:	97
Perennials Count:	73
Annuals Count:	0
Groundcover Square Footage:	0

All other non paved area shall be planted in turf grass.

## LANDSCAPE DATA TABLE: PLANTING MATERIAL KEY

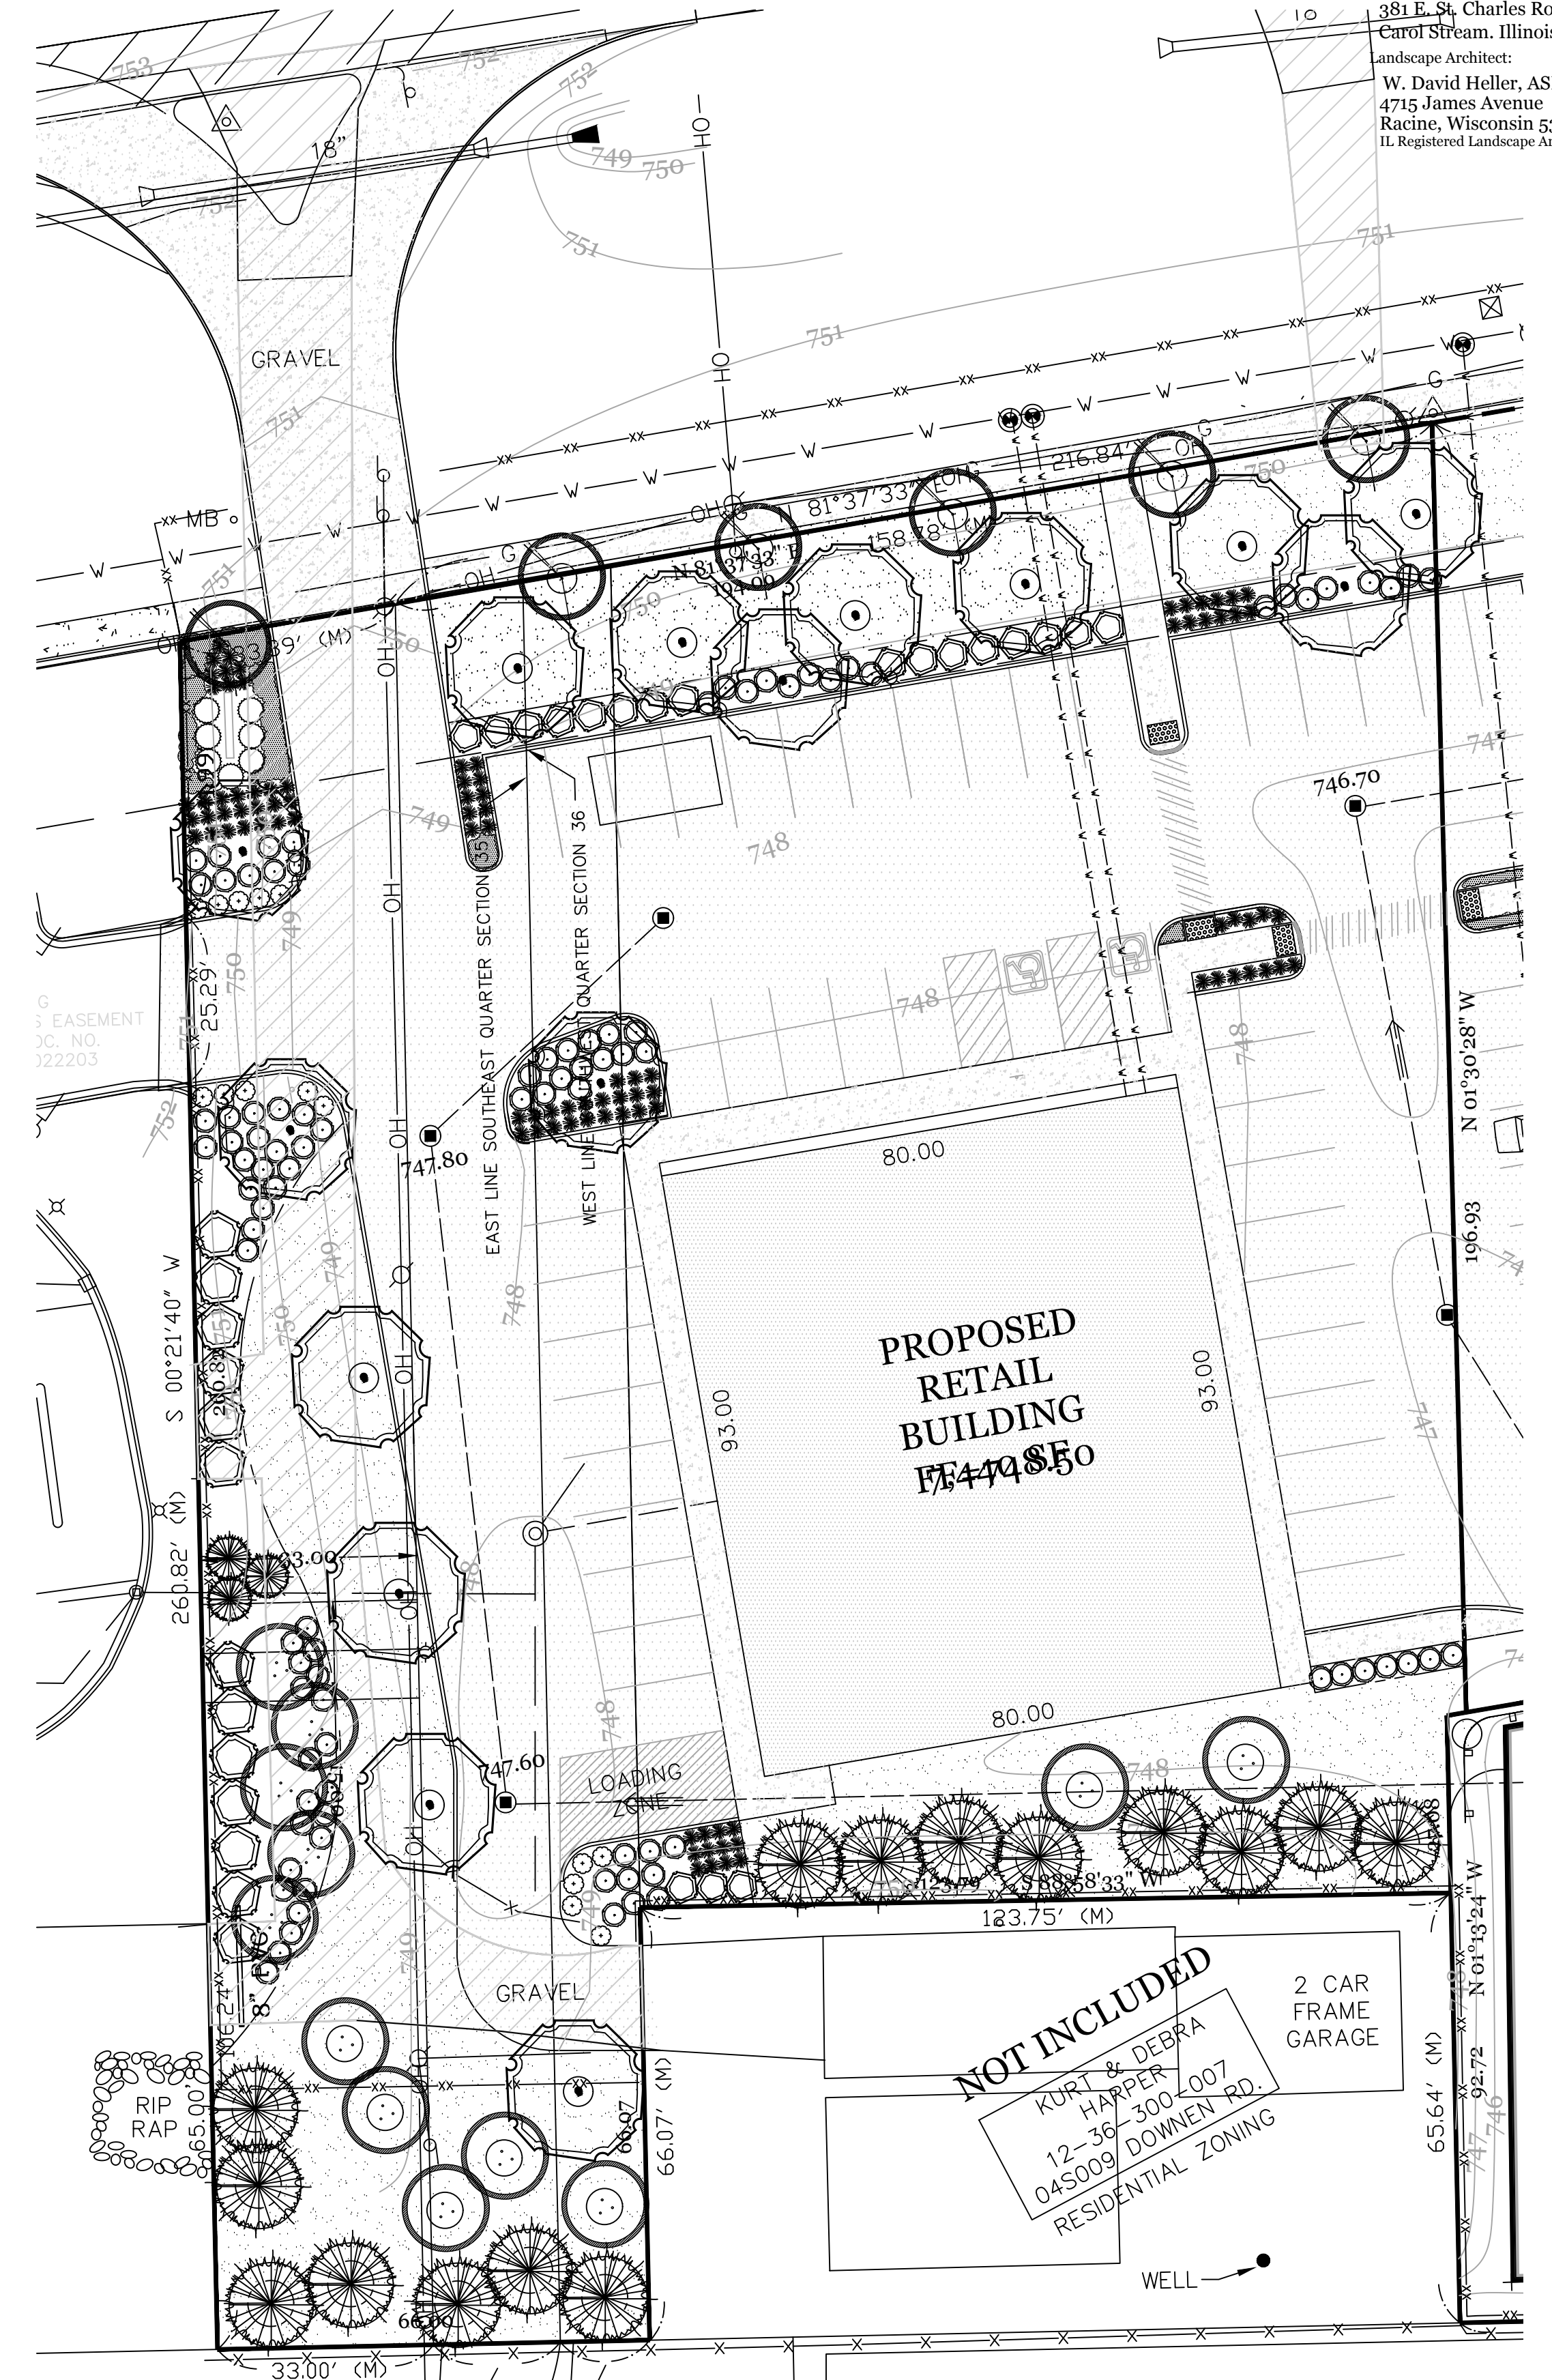

## LOT 5 LANDSCAPE PLAN

Scale: 1"=20'0"



REVISIONS:			
DATE	BY	DESCRIPTION	DATE
6-15-15	WDH	PER CITY OF AURORA REVIEW	
9-17-15	WDH	PER CITY OF AURORA REVIEW	

DRAWN BY:	WDH	DATE:	09-16-15
CHECKED BY:	WDH	DATE:	09-16-15
APPROVED BY:	WDH	DATE:	09-16-15

**HELLER & ASSOCIATES, LLC**  
 LANDSCAPE ARCHITECTURE  
 4715 James Avenue  
 Racine, Wisconsin 53402  
 ph 262.639.9733  
 fx 262.639.9737  
 david@wdvheller.com

OWNER:  
**ANGEL ASSOCIATES, L.P.**  
 381 E. ST. CHARLES ROAD  
 CAROL STREAM, ILLINOIS

CLIENT:  
**CIMA DEVELOPERS, INC.**  
 381 E. ST. CHARLES ROAD  
 CAROL STREAM, ILLINOIS

TITLE:  
**LANDSCAPE PLAN FOR LOT 5 IN PAS PLAZA SUBDIVISION**  
 FARNSWORTH AVENUE & BUTTERFIELD ROAD  
 AURORA, ILLINOIS


SCALE:	1"=20'
DATE:	02-17-16
JOB NO:	15-016

# LANDSCAPE PLAN FOR LOT 4 IN PAS PLAZA SUBDIVISION

FARNSWORTH AVENUE AND BUTTERFIELD ROAD AURORA, ILLINOIS

## DATA REQUIREMENTS

Original and revision dates:  
 June 14, 2014 September 17, 2015  
 June 26, 2015 September 30, 2015  
 Owner of Record's name and address:  
 Angel Associates, L.P.  
 381 E. St. Charles Road  
 Carol Stream, Illinois 60188  
 Landscape Architect:  
 W. David Heller, ASLA  
 4715 James Avenue  
 Racine, Wisconsin 53402  
 IL Registered Landscape Architect #157-000558

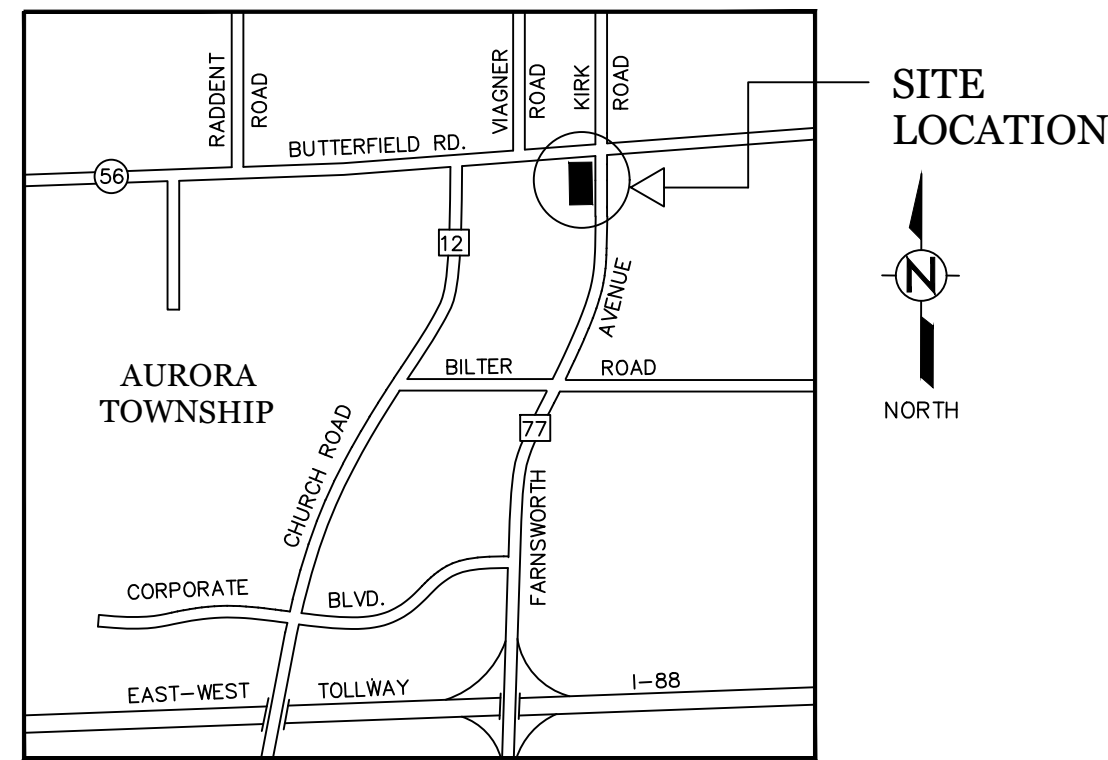


LOCATION MAP  
N.T.S.

Landscape Data Table: Planting Material Key	
Note: Symbols are blackline for proposed grayscale for existing	
Canopy Trees (minimum size 2.5 caliper) Count:	6
Evergreen Trees (minimum size 6 feet) Count:	0
Understory Trees (minimum size 2.5 caliper or 8 feet if multi-stemmed) Count:	9
Deciduous Shrubs (minimum of 18 inches) Count:	60
Evergreen Shrubs (minimum of 18 inches) Count:	0
Ornamental Grasses Count:	0
Perennials Count:	0
Annuals Count:	0
Groundcover Square Footage:	0

All other non paved area shall be planted in turf grass.

LANDSCAPE DATA TABLE:  
PLANTING MATERIAL KEY

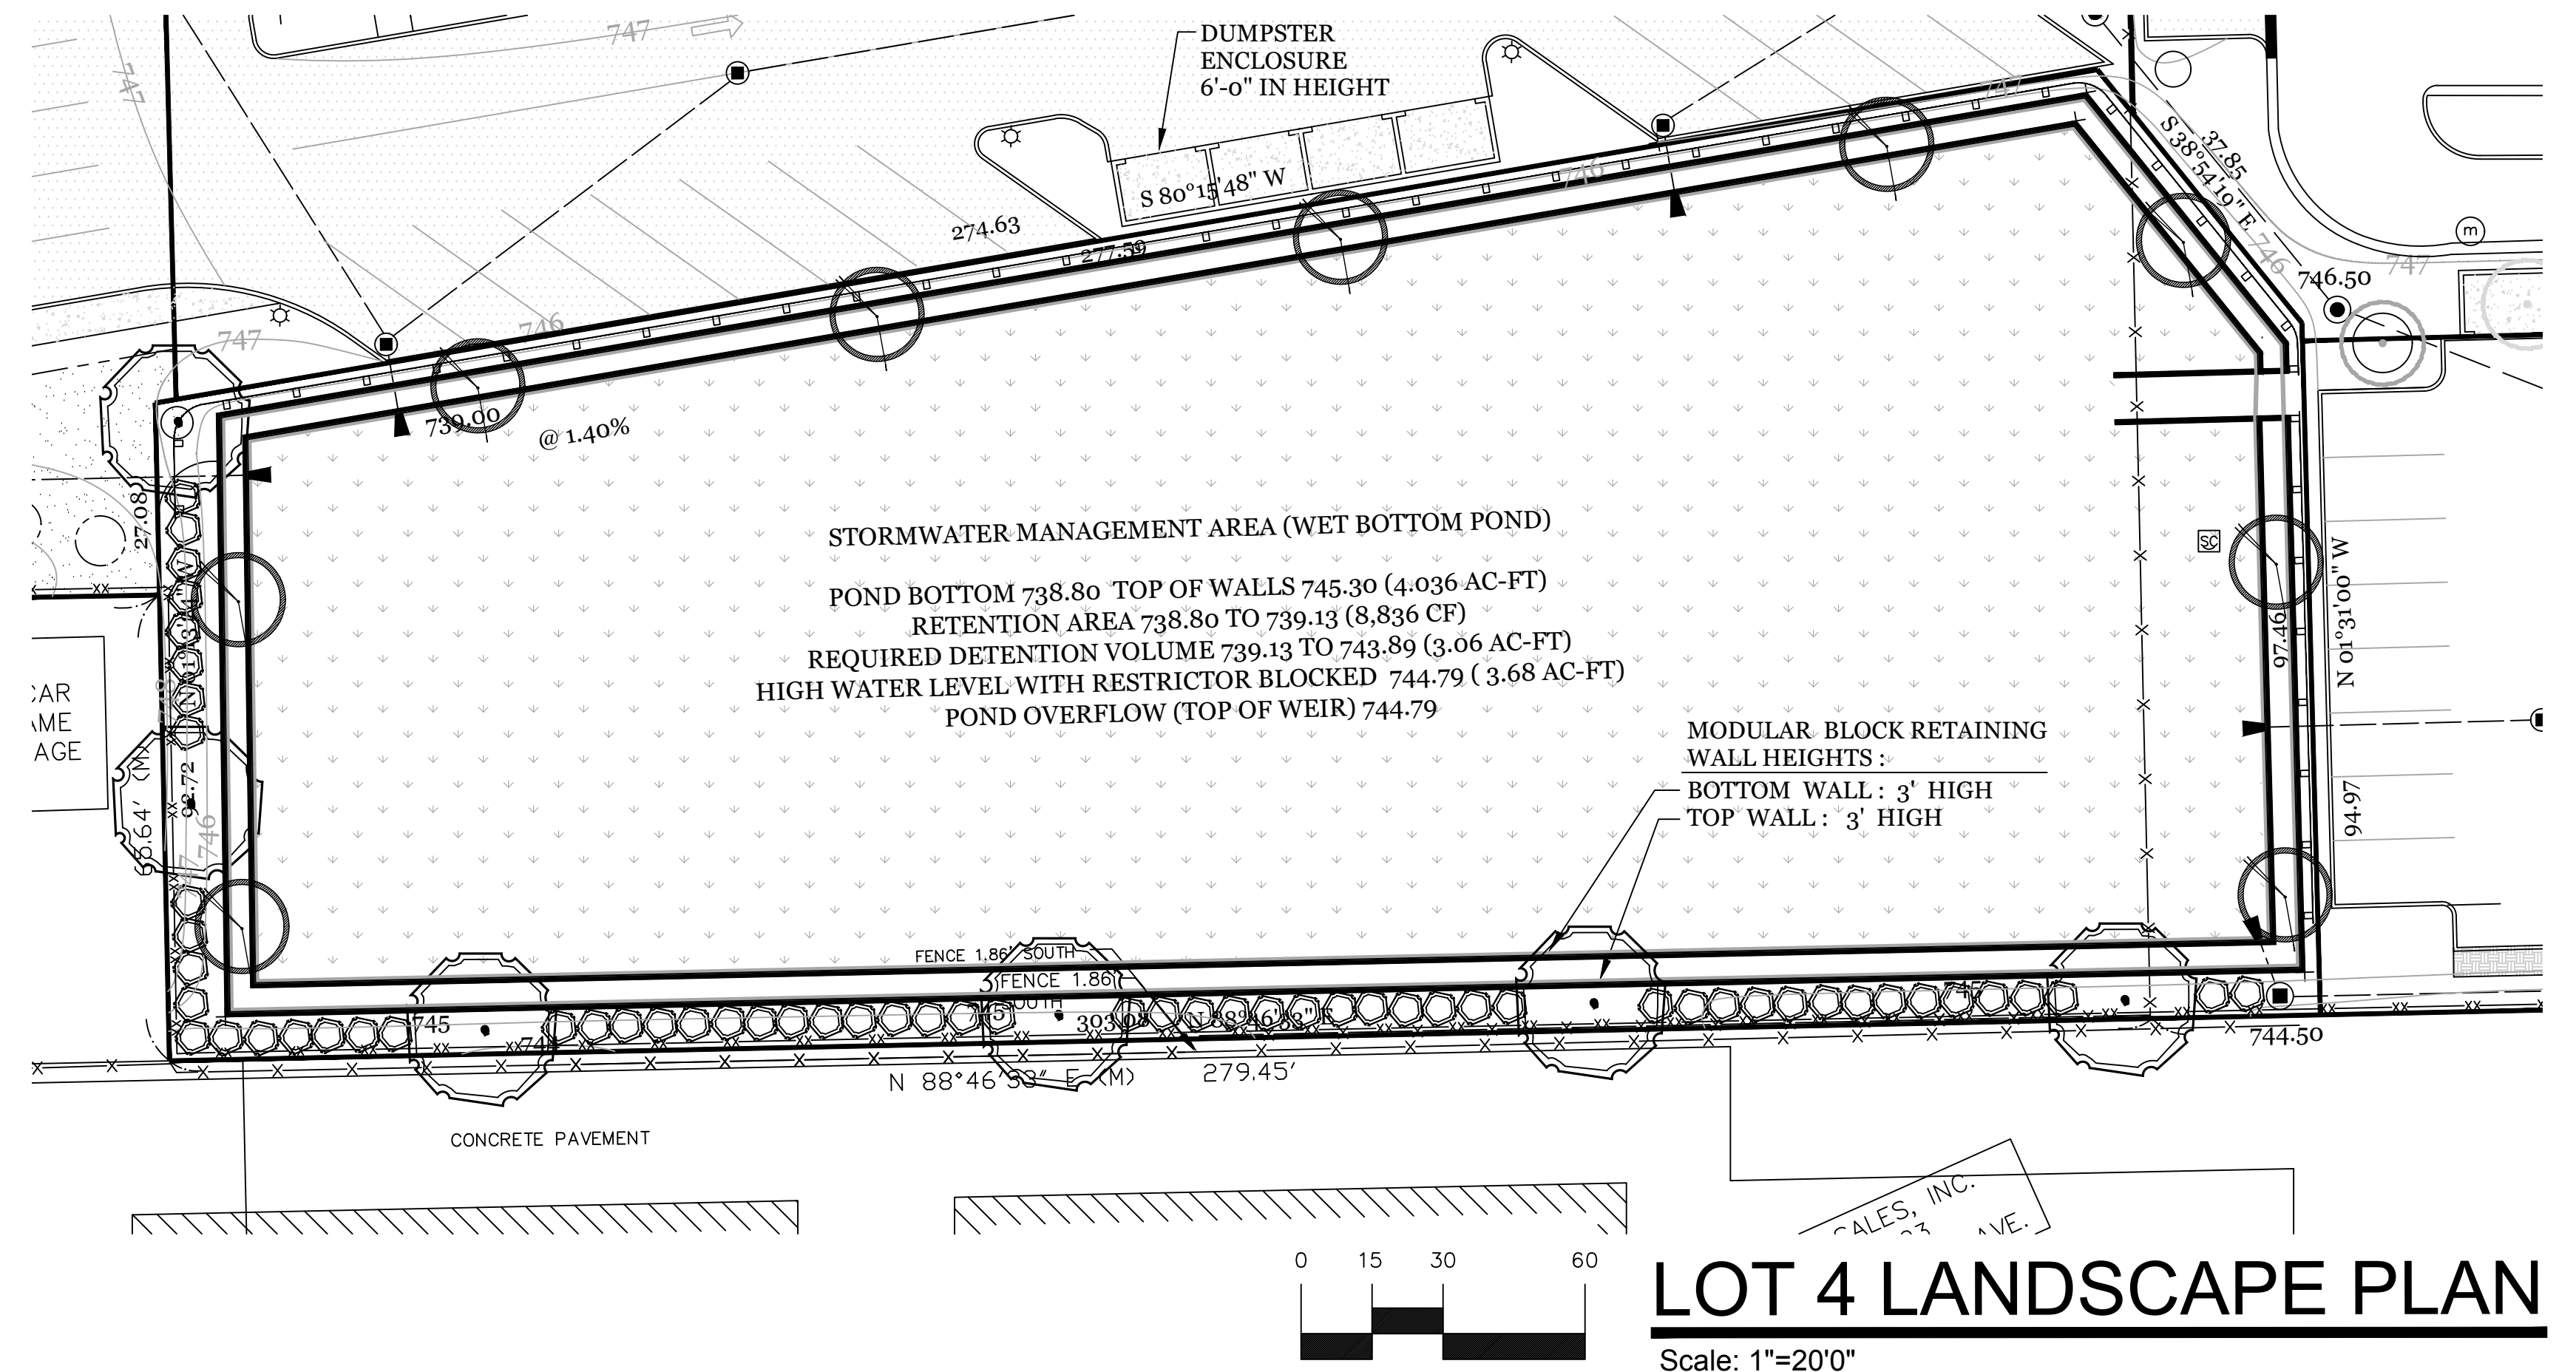

Landscape Data Table: CTEs Provided			
	CTE Value	Count Provided	Total CTEs Provided
Canopy Trees	1	6	6
Evergreen Trees	3	0	0
Understory Trees	3	9	3
Deciduous Shrubs	20	60	3
Evergreen Shrubs	20	0	0
<b>Total:</b>		<b>75</b>	<b>12</b>

LANDSCAPE DATA TABLE:  
CTEs PROVIDED



REVISIONS:				DRAWN BY:				OWNER:				CLIENT:				TITLE:			
DATE	BY	DESCRIPTION	DATE	BY	DATE	DATE	DATE	DATE	DATE	DATE	DATE	DATE	DATE	DATE	DATE	DATE	DATE		
6-15-15	WDH	PER CITY OF AURORA REVIEW			09-16-15	09-16-15	09-16-15	09-16-15	09-16-15	ANGEL ASSOCIATES, L.P.	CIMA DEVELOPERS, INC.	LANDSCAPE PLAN FOR LOT 4 IN PAS PLAZA SUBDIVISION							
9-17-15	WDH	PER CITY OF AURORA REVIEW								381 E. ST. CHARLES ROAD	381 E. ST. CHARLES ROAD	FARNSWORTH AVENUE & BUTTERFIELD ROAD							
										CAROL STREAM, ILLINOIS	CAROL STREAM, ILLINOIS	AURORA, ILLINOIS							
																SCALE:	1" = 20'		
																DATE:	02-17-16		
																JOB NO:	15-016		
																SHEET	2 OF 4		

# LANDSCAPE PLAN FOR LOT 3 PAS PLAZA SUBDIVISION

FARNSWORTH AVENUE AND BUTTERFIELD ROAD AURORA, ILLINOIS

## DATA REQUIREMENTS

Original and revision dates:  
 June 14, 2014  
 June 26, 2015  
 Owner of Record's name and address:  
 Angel Associates, L.P.  
 381 E. St. Charles Road  
 Carol Stream, Illinois 60188  
 Developer's name and address:  
 CIMA Developer's, Inc.  
 381 E. St. Charles Road  
 Carol Stream, Illinois 60188  
 Landscape Architect:  
 W. David Heller, ASLA  
 4715 James Avenue  
 Racine, Wisconsin 53402  
 Ill. Registered Landscape Architect #157-000558



Landscape Data Table: CTEs Provided			
	CTE Value	Count Provided	Total CTEs Provided
Canopy Trees	1	10	10
Evergreen Trees	3	11	4
Understory Trees	3	14	5
Deciduous Shrubs	20	143	7
Evergreen Shrubs	20	7	0
<b>Total:</b>		<b>185</b>	<b>26</b>

## LANDSCAPE DATA TABLE: CTEs PROVIDED

Landscape Data Table: Planting Material Key	
Note: Symbols are blackline for proposed grayscale for existing	
Canopy Trees (minimum size 2.5 caliper) Count:	10
Evergreen Trees (minimum size 6 feet) Count:	11
Understory Trees (minimum size 2.5 caliper or 8 feet if multi-stemmed) Count:	14
Deciduous Shrubs (minimum of 18 inches) Count:	143
Evergreen Shrubs (minimum of 18 inches) Count:	7
Ornamental Grasses Count:	192
Perennials Count:	140
Annuals Count:	0
Groundcover Square Footage:	0

All other non paved area shall be planted in turf grass.

## LANDSCAPE DATA TABLE: PLANTING MATERIAL KEY

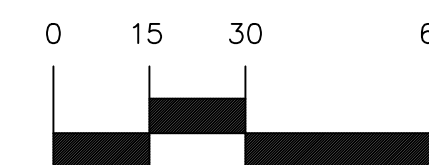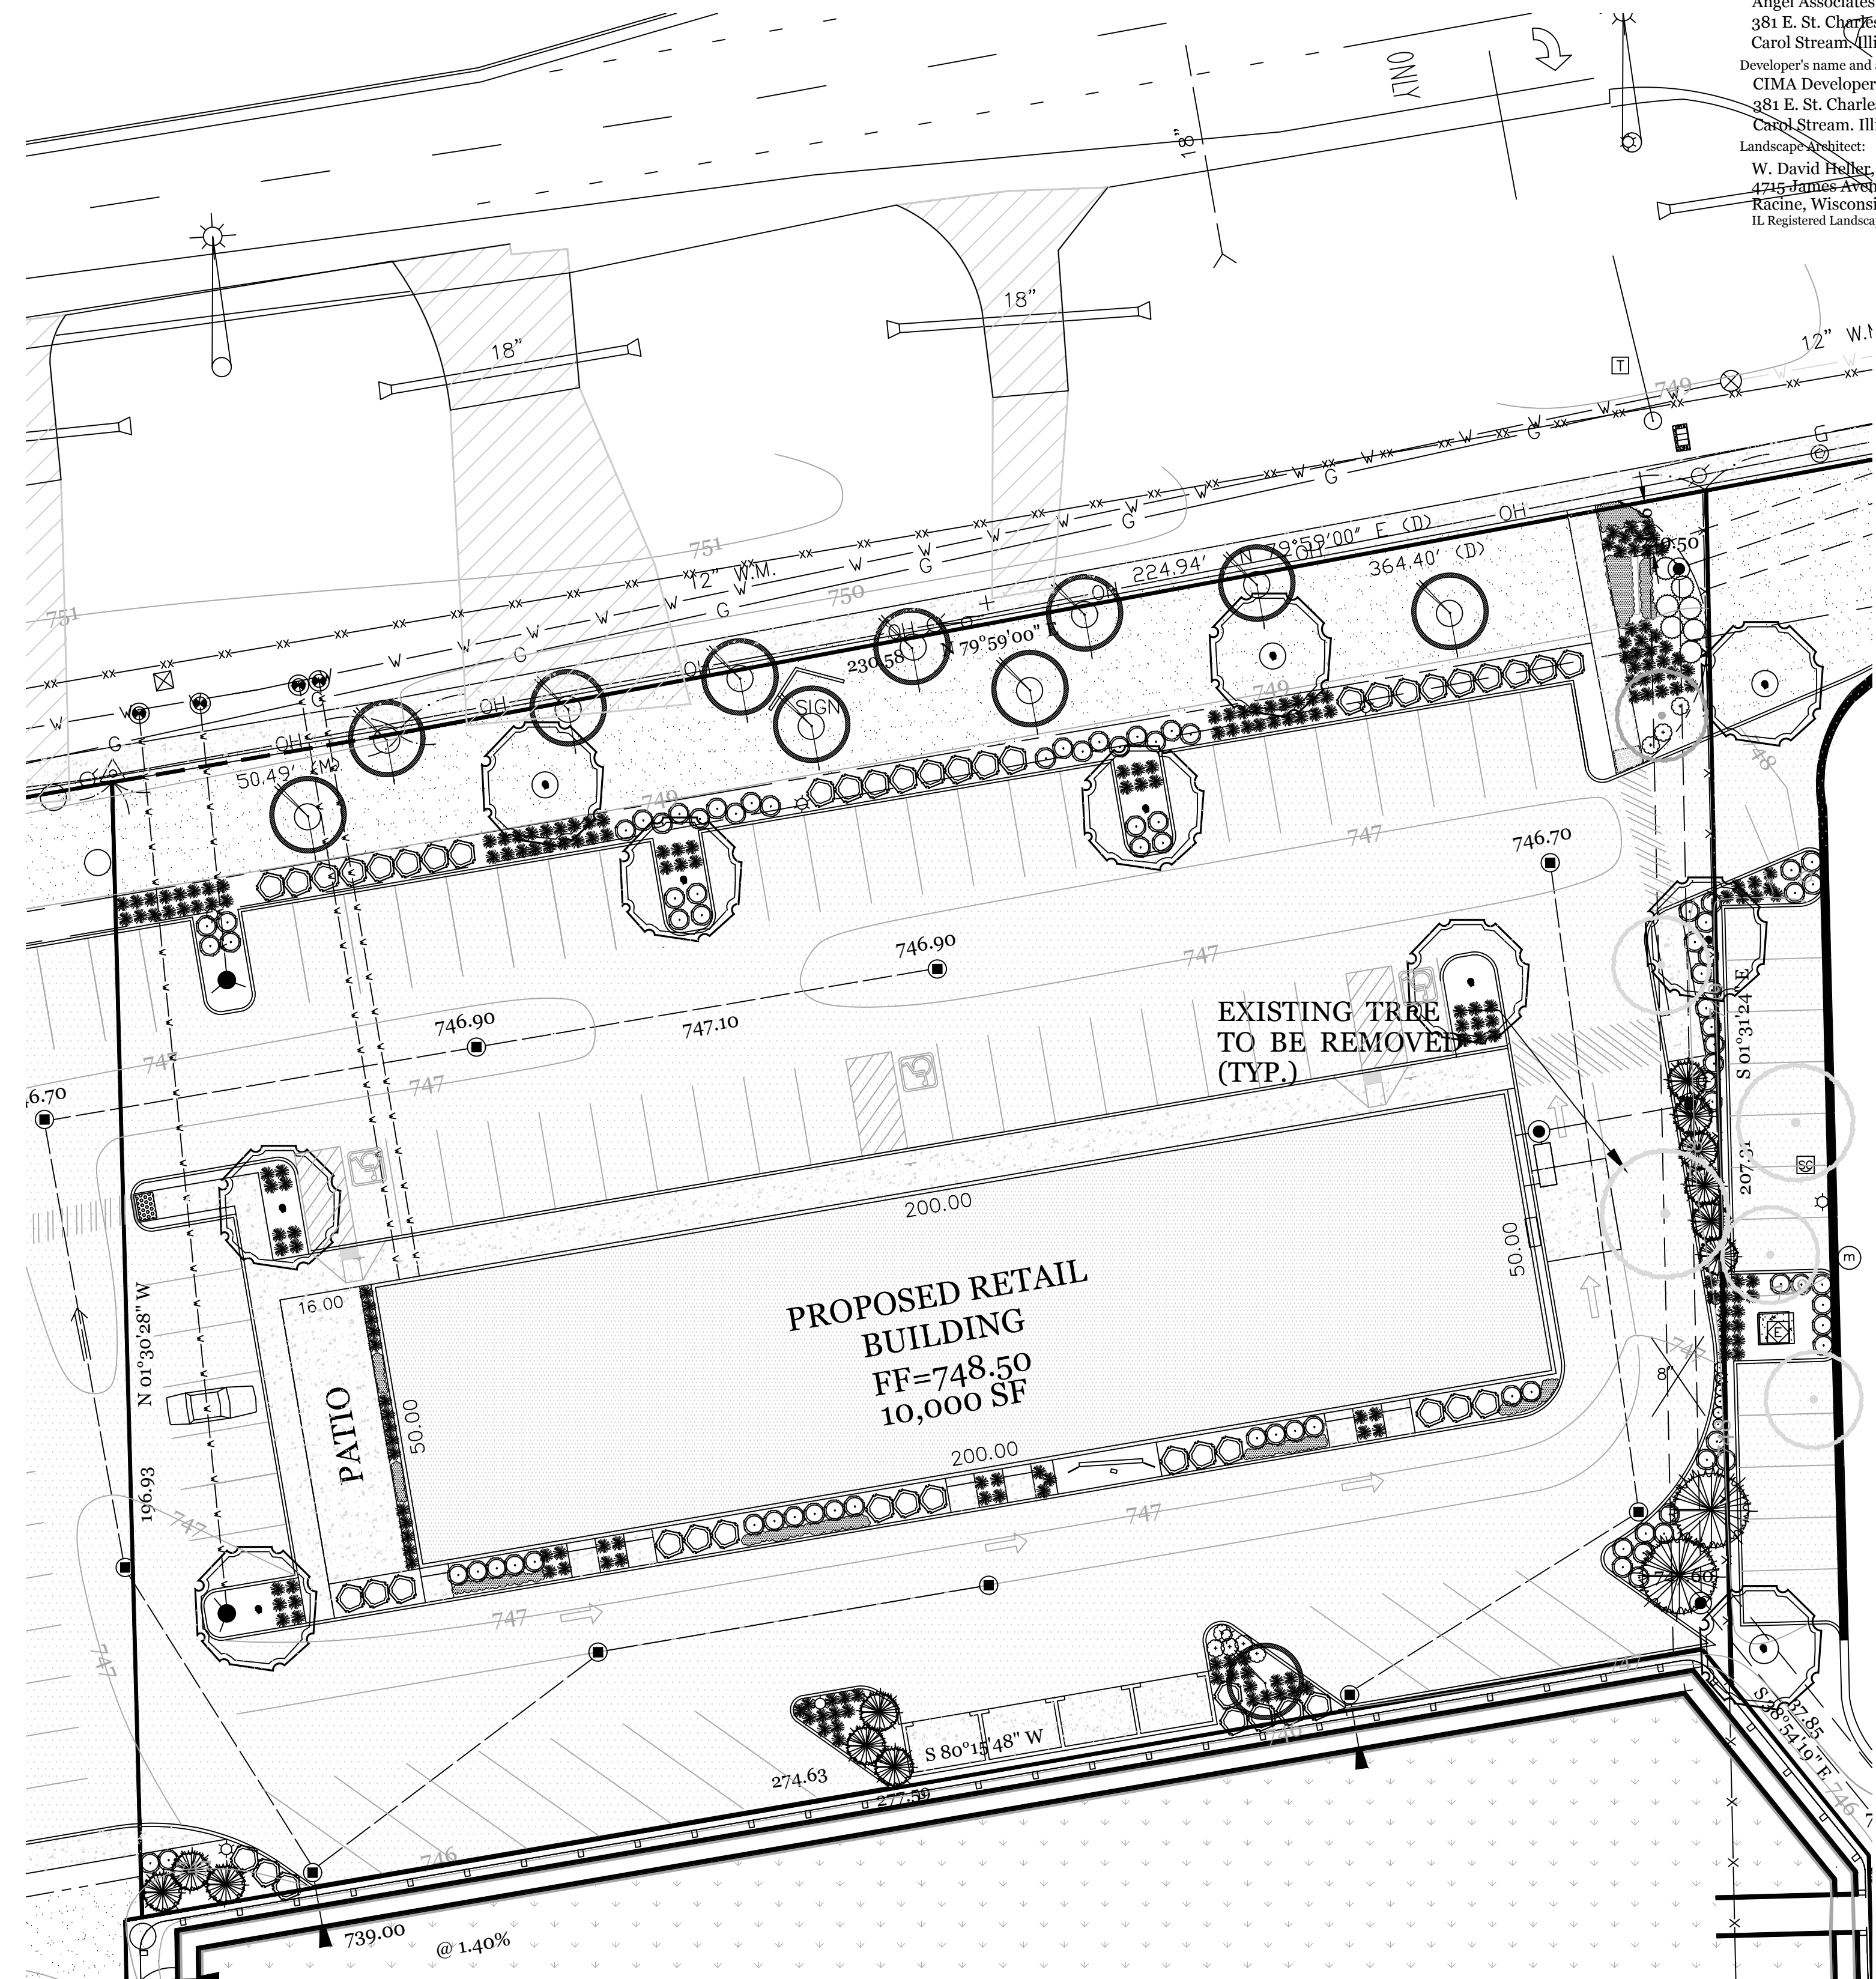

**LOT 3 LANDSCAPE PLAN**  
 Scale: 1"=20'0"



REVISIONS:			
DATE	BY	DESCRIPTION	
6-15-15	WDH	PER CITY OF AURORA REVIEW	

DRAWN BY:	WDH	DATE:	06-25-15
CHECKED BY:	WDH	DATE:	06-25-15
APPROVED BY:	WDH	DATE:	06-25-15

**HELLER & ASSOCIATES, LLC**  
 LANDSCAPE ARCHITECTURE  
 4715 James Avenue  
 Racine, Wisconsin 53402  
 ph 262.639.9733  
 fx 262.639.9737  
 david@wdvheller.com

OWNER:  
 ANGEL ASSOCIATES, L.P.  
 381 E. ST. CHARLES ROAD  
 CAROL STREAM, ILLINOIS

CLIENT:  
 CIMA DEVELOPERS, INC.  
 381 E. ST. CHARLES ROAD  
 CAROL STREAM, ILLINOIS

TITLE:  
 LANDSCAPE PLAN FOR LOT 3 PAS PLAZA SUBDIVISION  
 FARNSWORTH AVENUE & BUTTERFIELD ROAD  
 AURORA, ILLINOIS

SCALE: 1"=20'  
 DATE: 02-17-16  
 JOB NO: 15-016  
 SHEET 3 OF 4

# LANDSCAPE PLAN FOR LOT 2 IN PAS PLAZA SUBDIVISION

FARNSWORTH AVENUE AND BUTTERFIELD ROAD AURORA, ILLINOIS


## DATA REQUIREMENTS

Original and revision dates:  
 June 14, 2014  
 June 26, 2015  
 Owner of Record's name and address:  
 Angel Associates, L.P.  
 381 E. St. Charles Road  
 Carol Stream, Illinois 60188  
 Developer's name and address:  
 CIMA Developer's, Inc.  
 381 E. St. Charles Road  
 Carol Stream, Illinois 60188  
 Landscape Architect:  
 W. David Heller, ASLA  
 4715 James Avenue  
 Racine, Wisconsin 53402  
 IL Registered Landscape Architect #157-000558

Landscape Data Table: Planting Material Key	
Note: Symbols are blackline for proposed grayscale for existing	
Canopy Trees (minimum size 2.5 caliper) Count:	6
Evergreen Trees (minimum size 6 feet) Count:	6
Understory Trees (minimum size 2.5 caliper or 8 feet if multi-stemmed) Count:	10
Deciduous Shrubs (minimum of 18 inches) Count:	130
Evergreen Shrubs (minimum of 18 inches) Count:	35
Ornamental Grasses Count:	72
Perennials Count:	69
Annuals Count:	0
Groundcover Square Footage:	0

All other non paved area shall be planted in turf grass.

**LANDSCAPE DATA TABLE:  
PLANTING MATERIAL KEY**

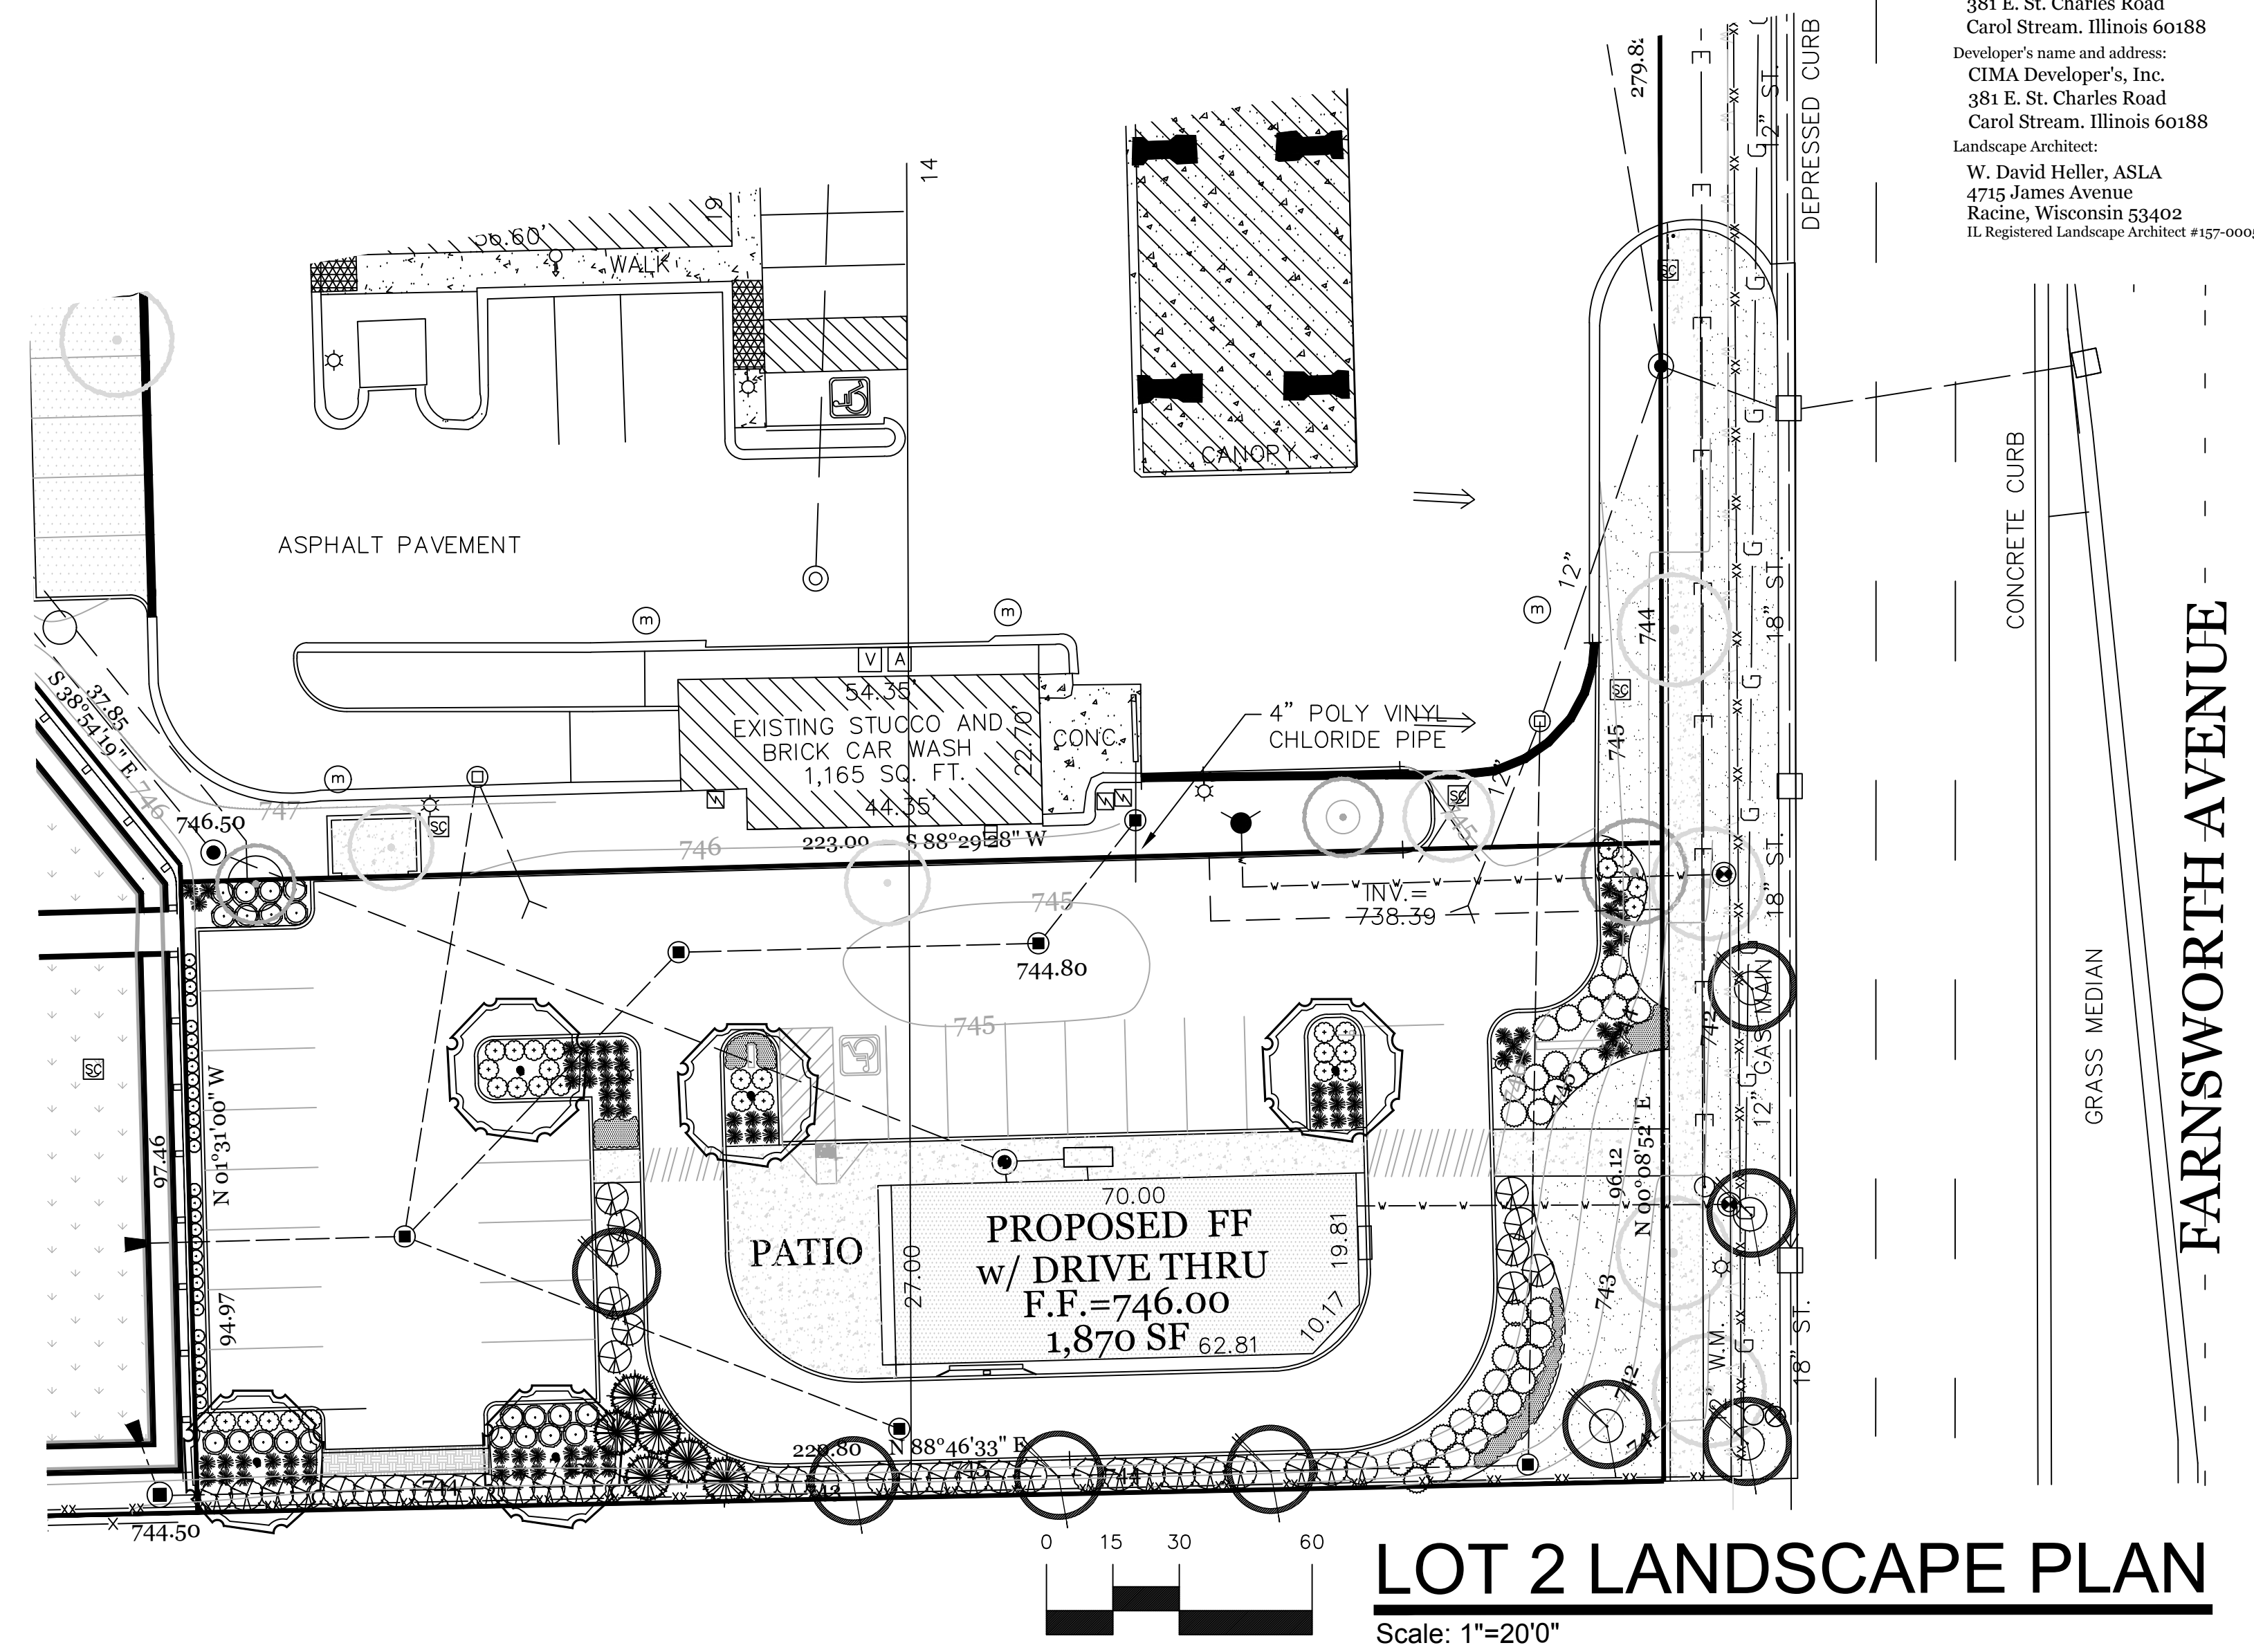

**LOT 2 LANDSCAPE PLAN**  
Scale: 1"=20'0"

Landscape Data Table: CTEs Provided			
	CTE Value	Count Provided	Total CTEs Provided
Canopy Trees	1	6	6
Evergreen Trees	3	6	2
Understory Trees	3	10	3
Deciduous Shrubs	20	130	7
Evergreen Shrubs	20	35	2
<b>Total:</b>		<b>187</b>	<b>20</b>

**LANDSCAPE DATA TABLE: CTEs PROVIDED**



REVISIONS:		DATE	BY	DESCRIPTION	DATE	BY	DESCRIPTION	DRAWN BY:	DATE:	CHECKED BY:	DATE:	APPROVED BY:	DATE:	OWNER:	CLIENT:	TITLE:	SCALE:			
6-15-15	WDH			PER CITY OF AURORA REVIEW				WDH	06-25-15	WDH	06-25-15	WDH	06-25-15	ANGEL ASSOCIATES, L.P.	CIMA DEVELOPERS, INC.	PAS PLAZA SUBDIVISION LOT 2 LANDSCAPE PLAN	1" = 20'			
														381 E. ST. CHARLES ROAD	381 E. ST. CHARLES ROAD	FARNSWORTH AVENUE & BUTTERFIELD ROAD	02-17-16			
														CAROL STREAM, ILLINOIS	CAROL STREAM, ILLINOIS	AURORA, ILLINOIS	15-016			
																	SHEET	4	OF	4

**HELLER & ASSOCIATES, LLC**  
 LANDSCAPE ARCHITECTURE  
 4715 James Avenue  
 Racine, Wisconsin 53402  
 ph 262.639.9733  
 fx 262.639.9737  
 david@wdvheller.com

OWNER:  
 ANGEL ASSOCIATES, L.P.  
 381 E. ST. CHARLES ROAD  
 CAROL STREAM, ILLINOIS

CLIENT:  
 CIMA DEVELOPERS, INC.  
 381 E. ST. CHARLES ROAD  
 CAROL STREAM, ILLINOIS

TITLE:  
 PAS PLAZA SUBDIVISION LOT 2 LANDSCAPE PLAN  
 FARNSWORTH AVENUE & BUTTERFIELD ROAD  
 AURORA, ILLINOIS

SCALE:  
 1" = 20'  
 DATE:  
 02-17-16  
 JOB NO:  
 15-016  
 SHEET  
 4 OF 4