




LOCATION MAP
N.T.S.

FINAL PLAN

FOR
**AURORA AREA INTERFAITH
FOOD PANTRY**


1110 JERICHO ROAD
CITY OF AURORA
KANE COUNTY, ILLINOIS

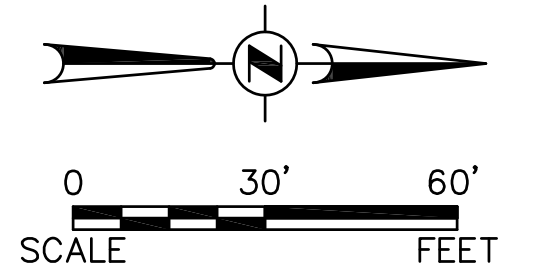

LEGEND

EXISTING	DESCRIPTION	PROPOSED
	SANITARY SEWER	
	STORM SEWER	
	END SECTION	
	WATER MAIN & SIZE	
	WATER SERVICE & BOX	
	SEWER SERVICE CONTOUR	
	GAS MAIN	
	TELEPHONE CABLE	
	FIBER OPTIC	
	SILT FENCE	
	MANHOLE	
	CATCH BASIN	
	INLET	
	HYDRANT	
	VALVE VAULT	
	TREE	
	ELEVATION	
	TRENCH BACKFILL	
	STREET LIGHT	
	SIGNS	
	FOUND IRON PIPE	
	GUY WIRE	
	FLAG POLE	
	UTILITY POLE	
	UTILITY PEDESTAL	
	HANDHOLE	
	STRAW BALES	
	ITEM DESIGNATED FOR REMOVAL	
	TREE PROTECTION REQUIRED	
	BITUMINOUS PAVEMENT	
	CONCRETE	
	GRAVEL	

Development Data Table: Final Plan					
Description	Value	Unit	Description	Value	Unit
a) Tax/Parcel Identification Number(s) (PINs): 15-29-401-022, 15-29-401-078, 15-29-401-043			j) Total Number of Residential Dwelling Units	0	units
			i. Gross Density	0.00	du/acre
			ii. Net Density	0.00	Net Density
b) Proposed land use(s): Food Pantry, Residential			k) Number of Single Family Dwelling Units	0	units
			i. Gross Density	0.00	du/acre
			ii. Net Density	0.00	Net Density
			iii. Unit Square Footage (average)	-	square feet
c) Total Property Size	1.7530303	Acres	iv. Bedroom Mx	0%	% 1 bdr
	76,362	Square Feet		0%	% 2 bdr
d) Total Lot Coverage (buildings and pavement)	55,614	Square Feet		0%	% 3 bdr
	73%	Percent		0%	% 4 bdr
e) Open space / landscaping	20,748	Square Feet	v. Number of Single Family Corner Lots	0	units
	27%	Percent	l) Number of Single Family Attached Dwelling Units	0	units
f) Land to be dedicated to the School District	0	Acres	i. Gross Density	0.00	du/acre
g) Land to be dedicated to the Park District	0	Acres	ii. Net Density	0.00	Net Density
h) Number of parking spaces provided (individually accessible)			iii. Unit Square Footage (average)	-	square feet
i. surface parking lot	72	spaces	iv. Bedroom Mx	0%	% 1 bdr
perpendicular	54	spaces		0%	% 2 bdr
parallel	0	spaces		0%	% 3 bdr
angled	14	spaces		0%	% 4 bdr
ii. enclosed	4	spaces	m) Number of Multifamily Dwelling Units	0	units
iii. bike	0	racks	i. Gross Density	0.00	du/acre
i) Number of buildings	1		ii. Net Density	0.00	Net Density
i. Number of stories	2	stories	iii. Unit Square Footage (average)	-	square feet
ii. Building Square Footage (typical)	17,476	square feet	iv. Bedroom Mx	0%	Efficiency
iii. Square Footage of retail floor area	0	square feet		0%	% 1 bdr
iv. First Floor Building Square Footage (typical)	14,662	Linear Footage		0%	% 2 bdr
				0%	% 3 bdr

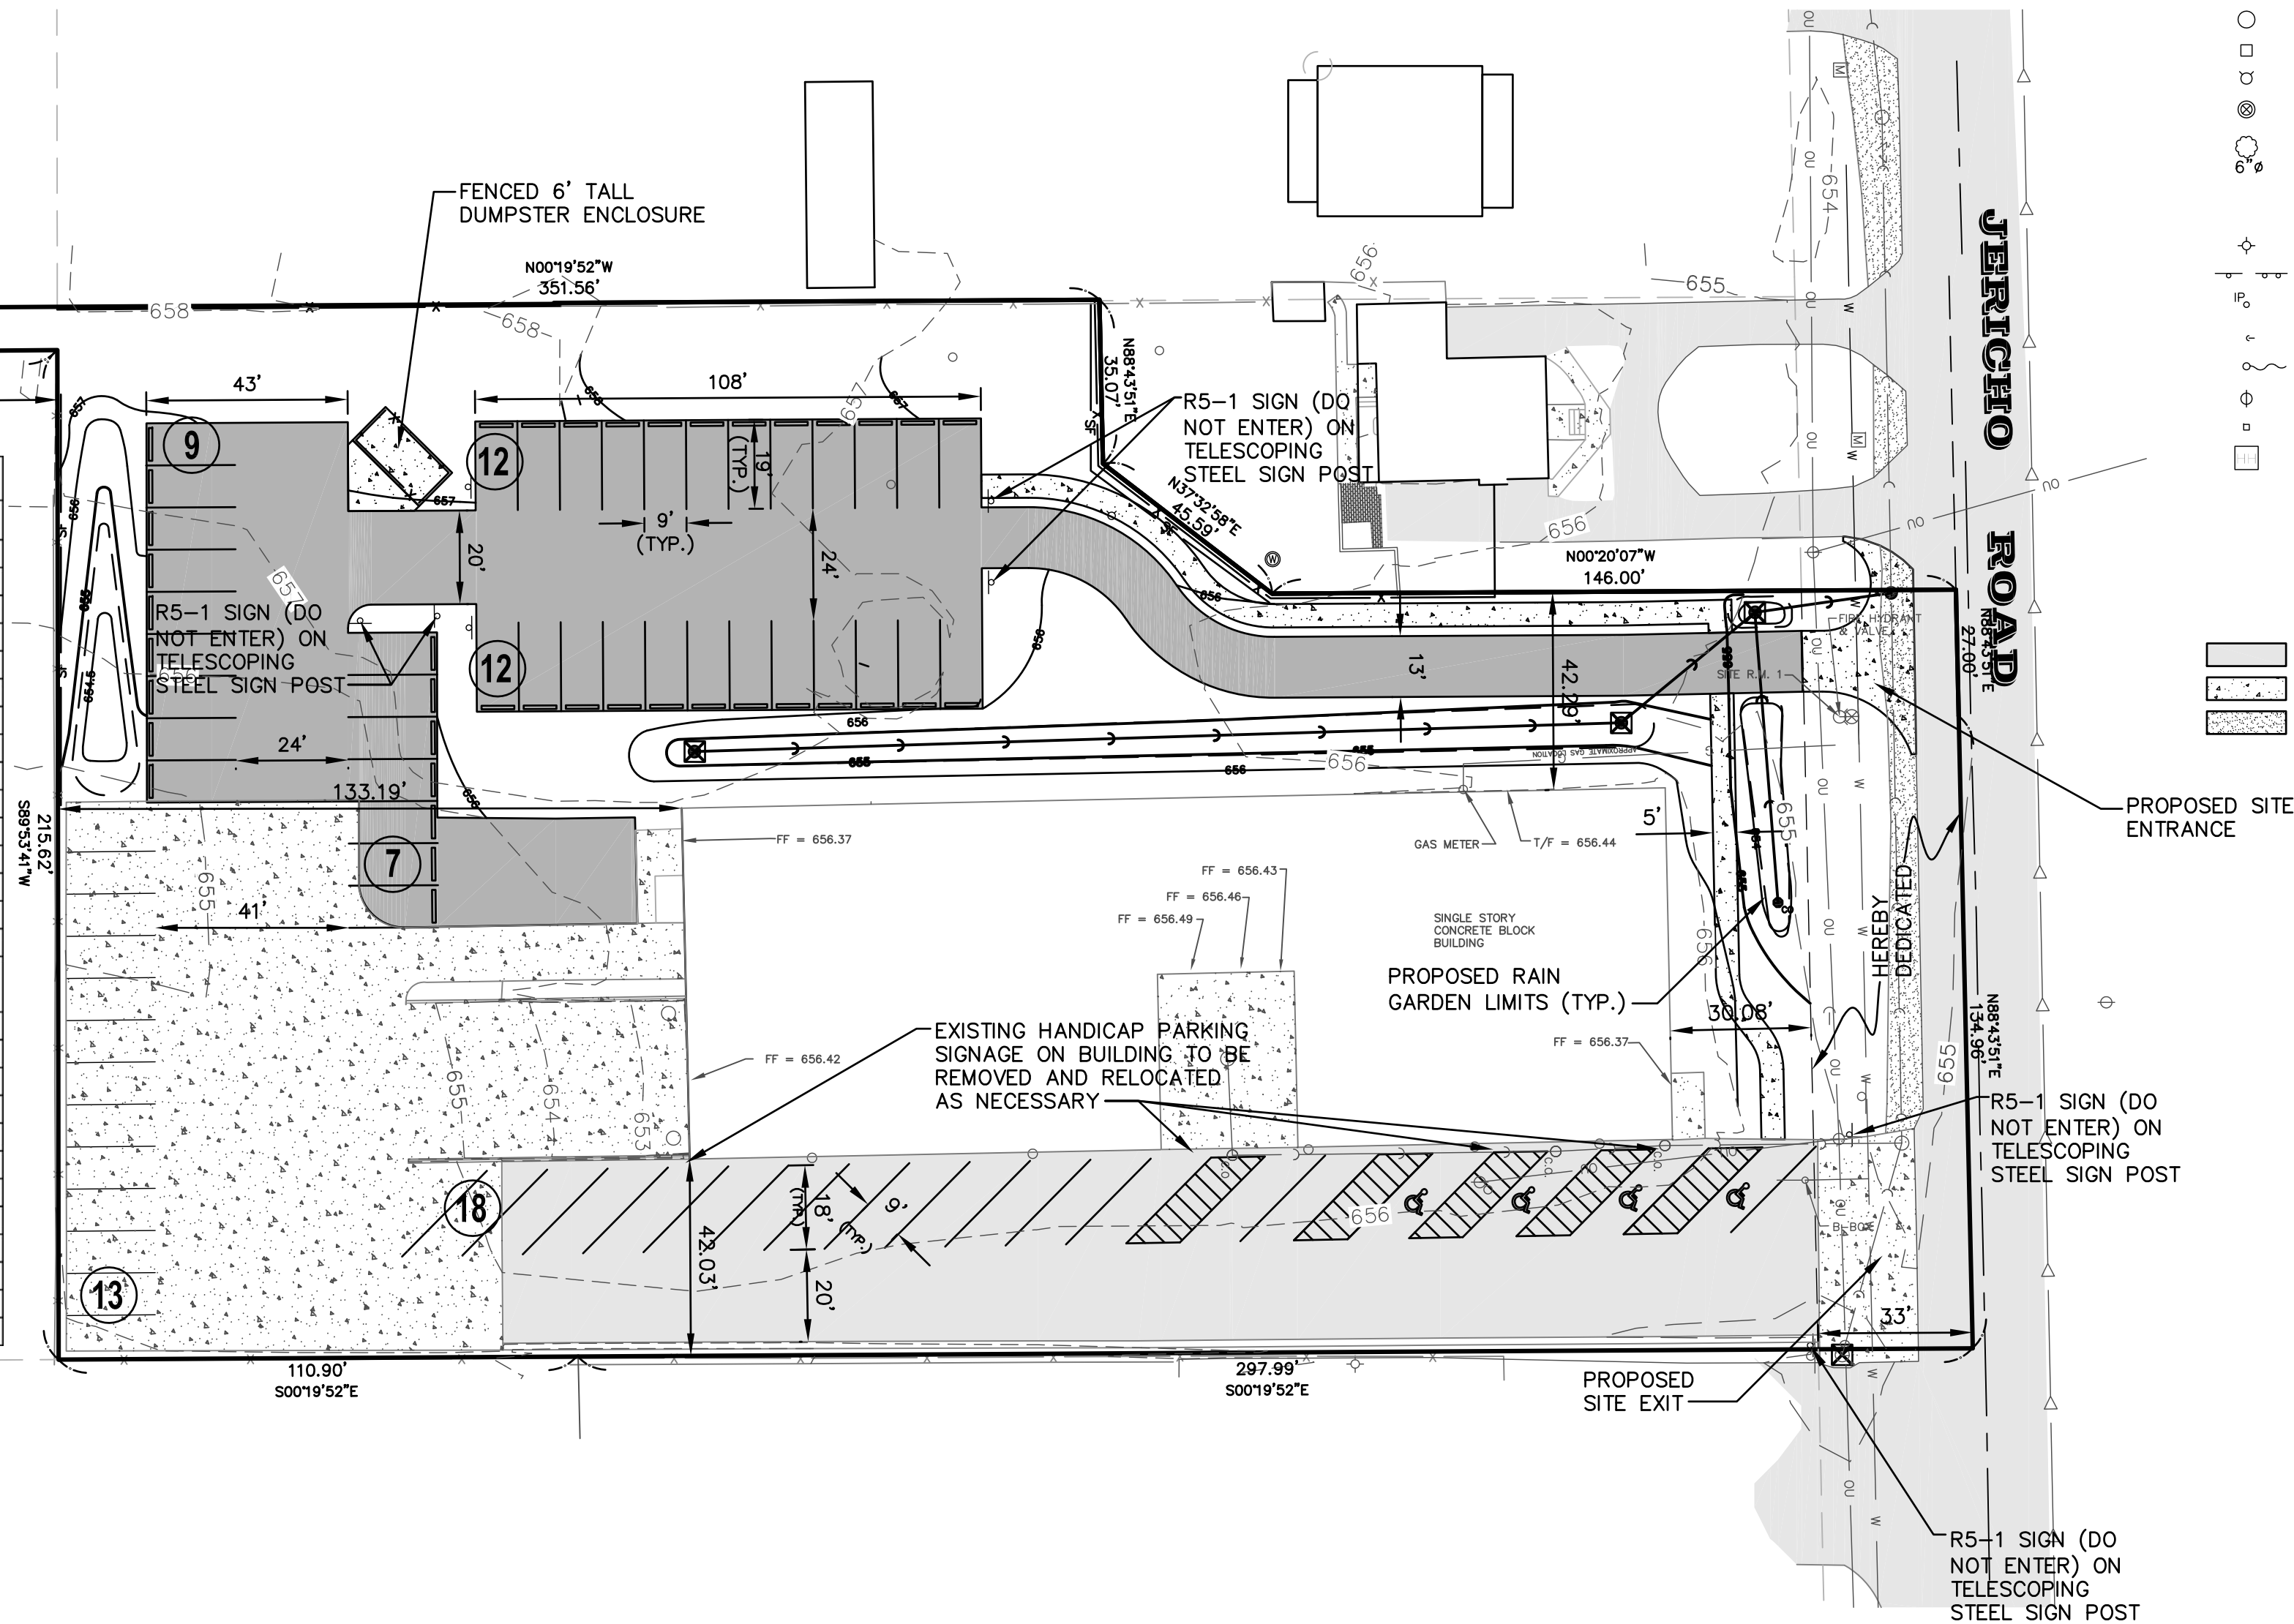

COPYRIGHT © 2016 ENGINEERING ENTERPRISES, INC.

Engineering Enterprises, Inc.
CONSULTING ENGINEERS
52 Wheeler Road
Sugar Grove, Illinois 60554
630.466.6700 / www.eeiweb.com

AURORA AREA INTERFAITH FOOD PANTRY
1110 JERICHO ROAD
AURORA, IL 60506

NO.	DATE	REVISIONS

**AURORA AREA INTERFAITH
FOOD PANTRY SITE IMPROVEMENTS**

FINAL PLAN

DATE: OCTOBER 2015
PROJECT NO: G14004
FILE: G14004 FINAL PLAN
SHEET **1** OF **1**

Plotfile: August_31_2016 @ 8:53 AM By: Kris Pung - Tab: FINAL PLAN (22,334)

Path: \\S05KPROJ\G14004\DWG\DWG_FINAL_ENG\G14004_FINAL_PLAN