


LANDSCAPE PLAN - WATERFORD PLAZA RESUBDIVISION

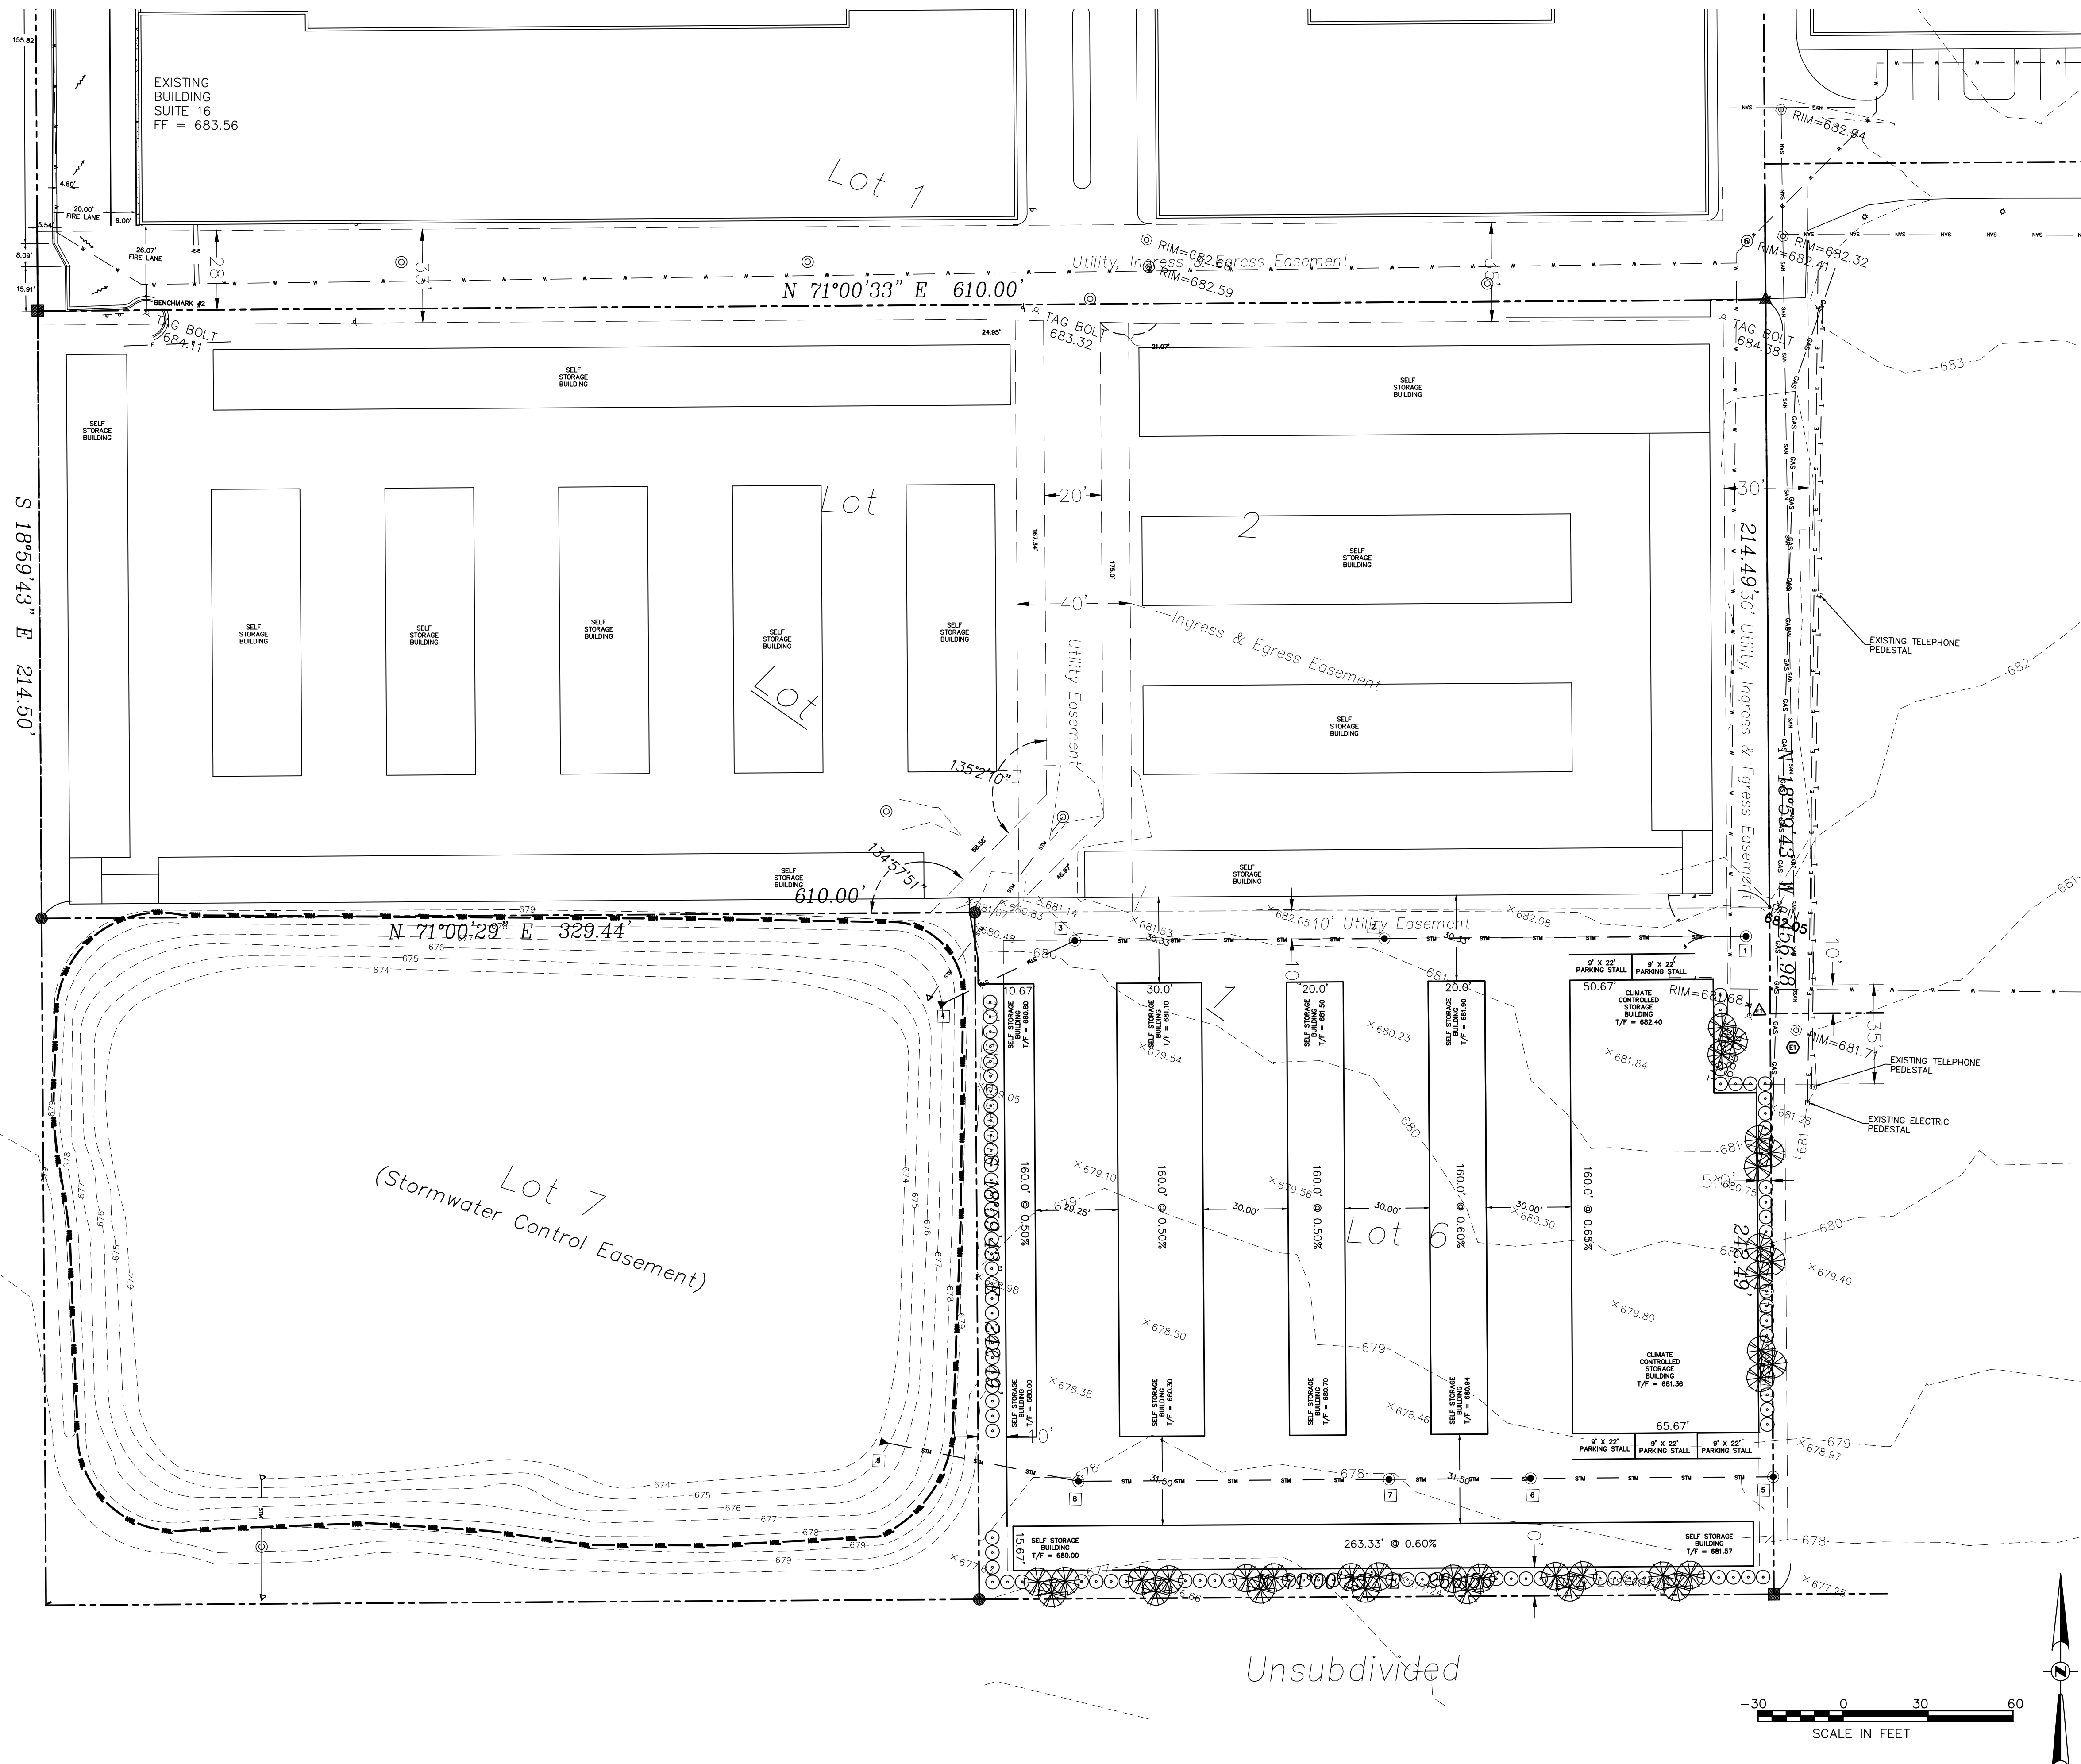


Landscape Data Table: Planting Material Key	
Note: Symbols are blackline for proposed grayscale for existing	
Canopy Trees (minimum size 2.5 caliper) Count:	0
Evergreen Trees (minimum size 6 feet) Count:	33
Understory Trees (minimum size 2.5 caliper or 8 feet if multi-stemmed) Count:	0
Evergreen Shrubs (minimum of 18 inches) Count:	0
Deciduous Shrubs (minimum of 18 inches) Count:	86
Ornamental Grasses Count:	0
Perennials Count:	0
Annuals Count:	0
Groundcover Square Footage:	0
Turf (Seeded) Square Footage:	0
Turf (Sod) Square Footage:	0
Native Prairie Planting Square Footage:	0
Native Wetland Planting Square Footage:	0

LEGEND	
	PROPERTY BOUNDARY
	EXISTING CONTOUR LINE
	EXISTING STORM SEWER
	EXISTING SANITARY SEWER LINE
	EXISTING WATERMAIN
	EXISTING UNDERGROUND ELECTRIC
	EXISTING OVERHEAD ELECTRIC
	EXISTING GAS SERVICE
	EXISTING TELEPHONE
	PROPOSED CONTOUR LINE
	PROPOSED WATERMAIN
	PROPOSED STORM SEWER
	PROPOSED SANITARY SEWER LINE
	PROPOSED GREASE SERVICE LINE
	PROPOSED VENT LINE
	EXISTING FENCE LINE
	PROPOSED SILT FENCE
	EXISTING SPOT SHOT
	PROPOSED SPOT GRADE
	EXIST WATER
	PROP WATER
	B-BOX
	HYDRANT
	VALVE
	VALVE VAULT
	STORM: INLET-CURB
	STORM: INLET OR MANHOLE
	STORM: FLARED END SECTION
	SANITARY: CLEANOUT
	SANITARY: MANHOLE
	R.O.W. MONUMENT
	PROPERTY PIN
	P.K. NAIL
	CHISELED MARK
	BENCHMARK
	HUB & TACK
	SOIL BORING
	OVERLAND RELIEF
	FLOW DIRECTION
	UTILITY POLE
	GUY WIRE LOC.
	UTIL. CABINET
	UTIL. PEDESTAL
	LIGHT POLE
	TRAFFIC SIGNAL
	ELECTRIC VAULT
	GAS VALVE



Landscape Data Table: CTEs Provided			
	CTE Value	Count Provided	Total CTEs Provided
Canopy Trees	1	0	0
Evergreen Trees	3	33	11
Understory Trees	3	0	0
Deciduous Shrubs	20	86	4
Evergreen Shrubs	20	0	0
Total:		119	15

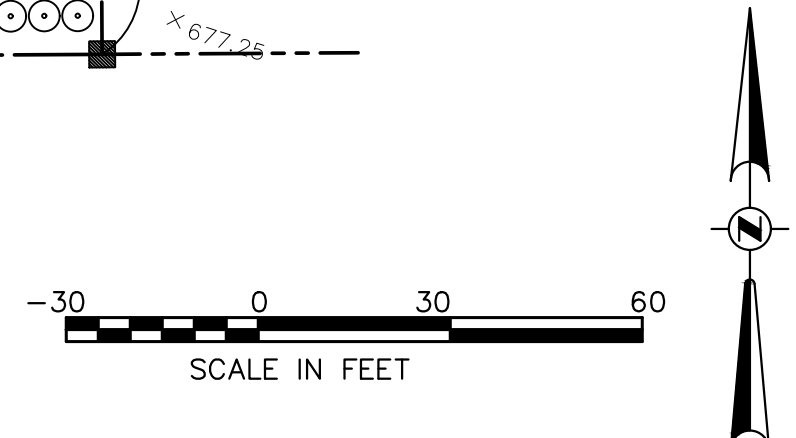

NO.	DATE	NOTES
1	8.3.17	KOSMCD REVIEW LETTER 8.2.17
2	8.3.17	COA PLANNING REVIEW LETTER 8.1.17