


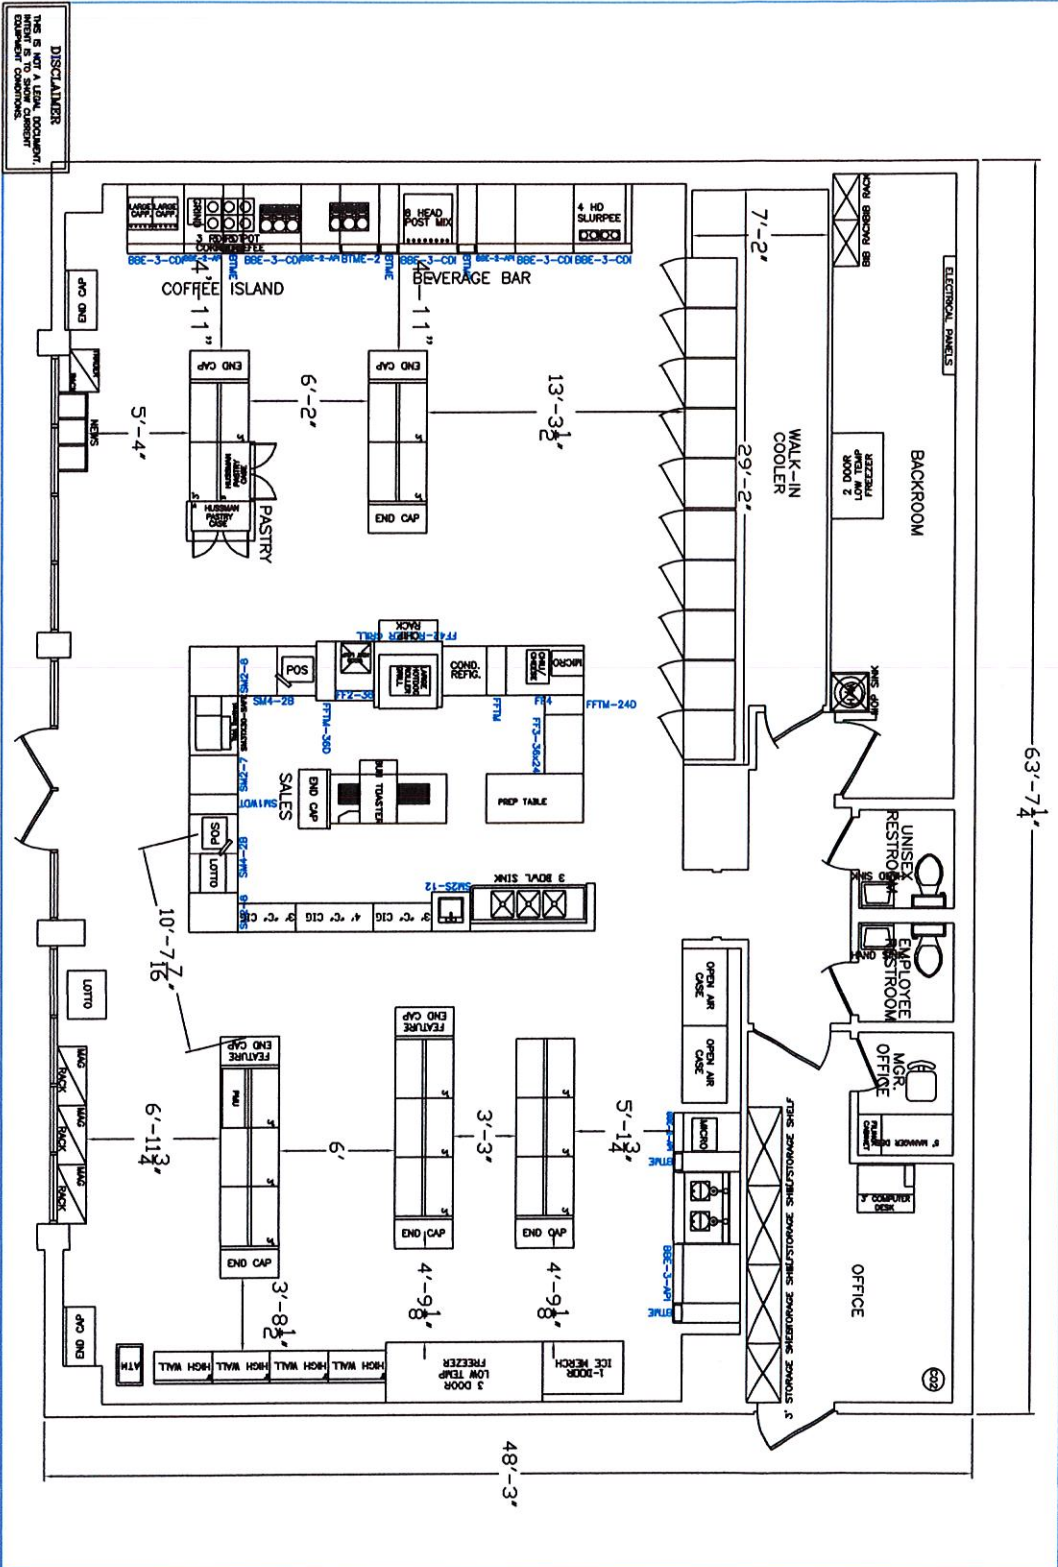

7-ELEVEN STORE # 33814 1790 FARNSWORTH AVE. AUROR, IL 60505-1512		Project No. 33814FP
Date 5/9/2008	Drawn By FJ	Scale 3/16"=1'-0"
Sheet 1 of 1	Title 7-ELEVEN	Project 33814FP