




FINAL PLAN FOR LOT 1 AND LOT 2 OF CINCO DE MAYO SUBDIVISION

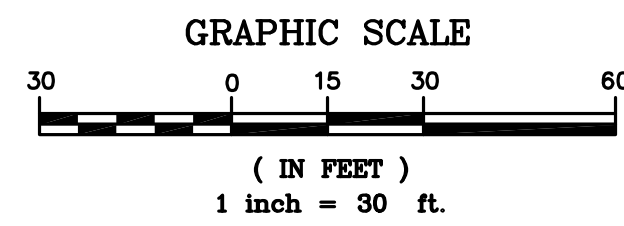

SCALE: 1" = 30'

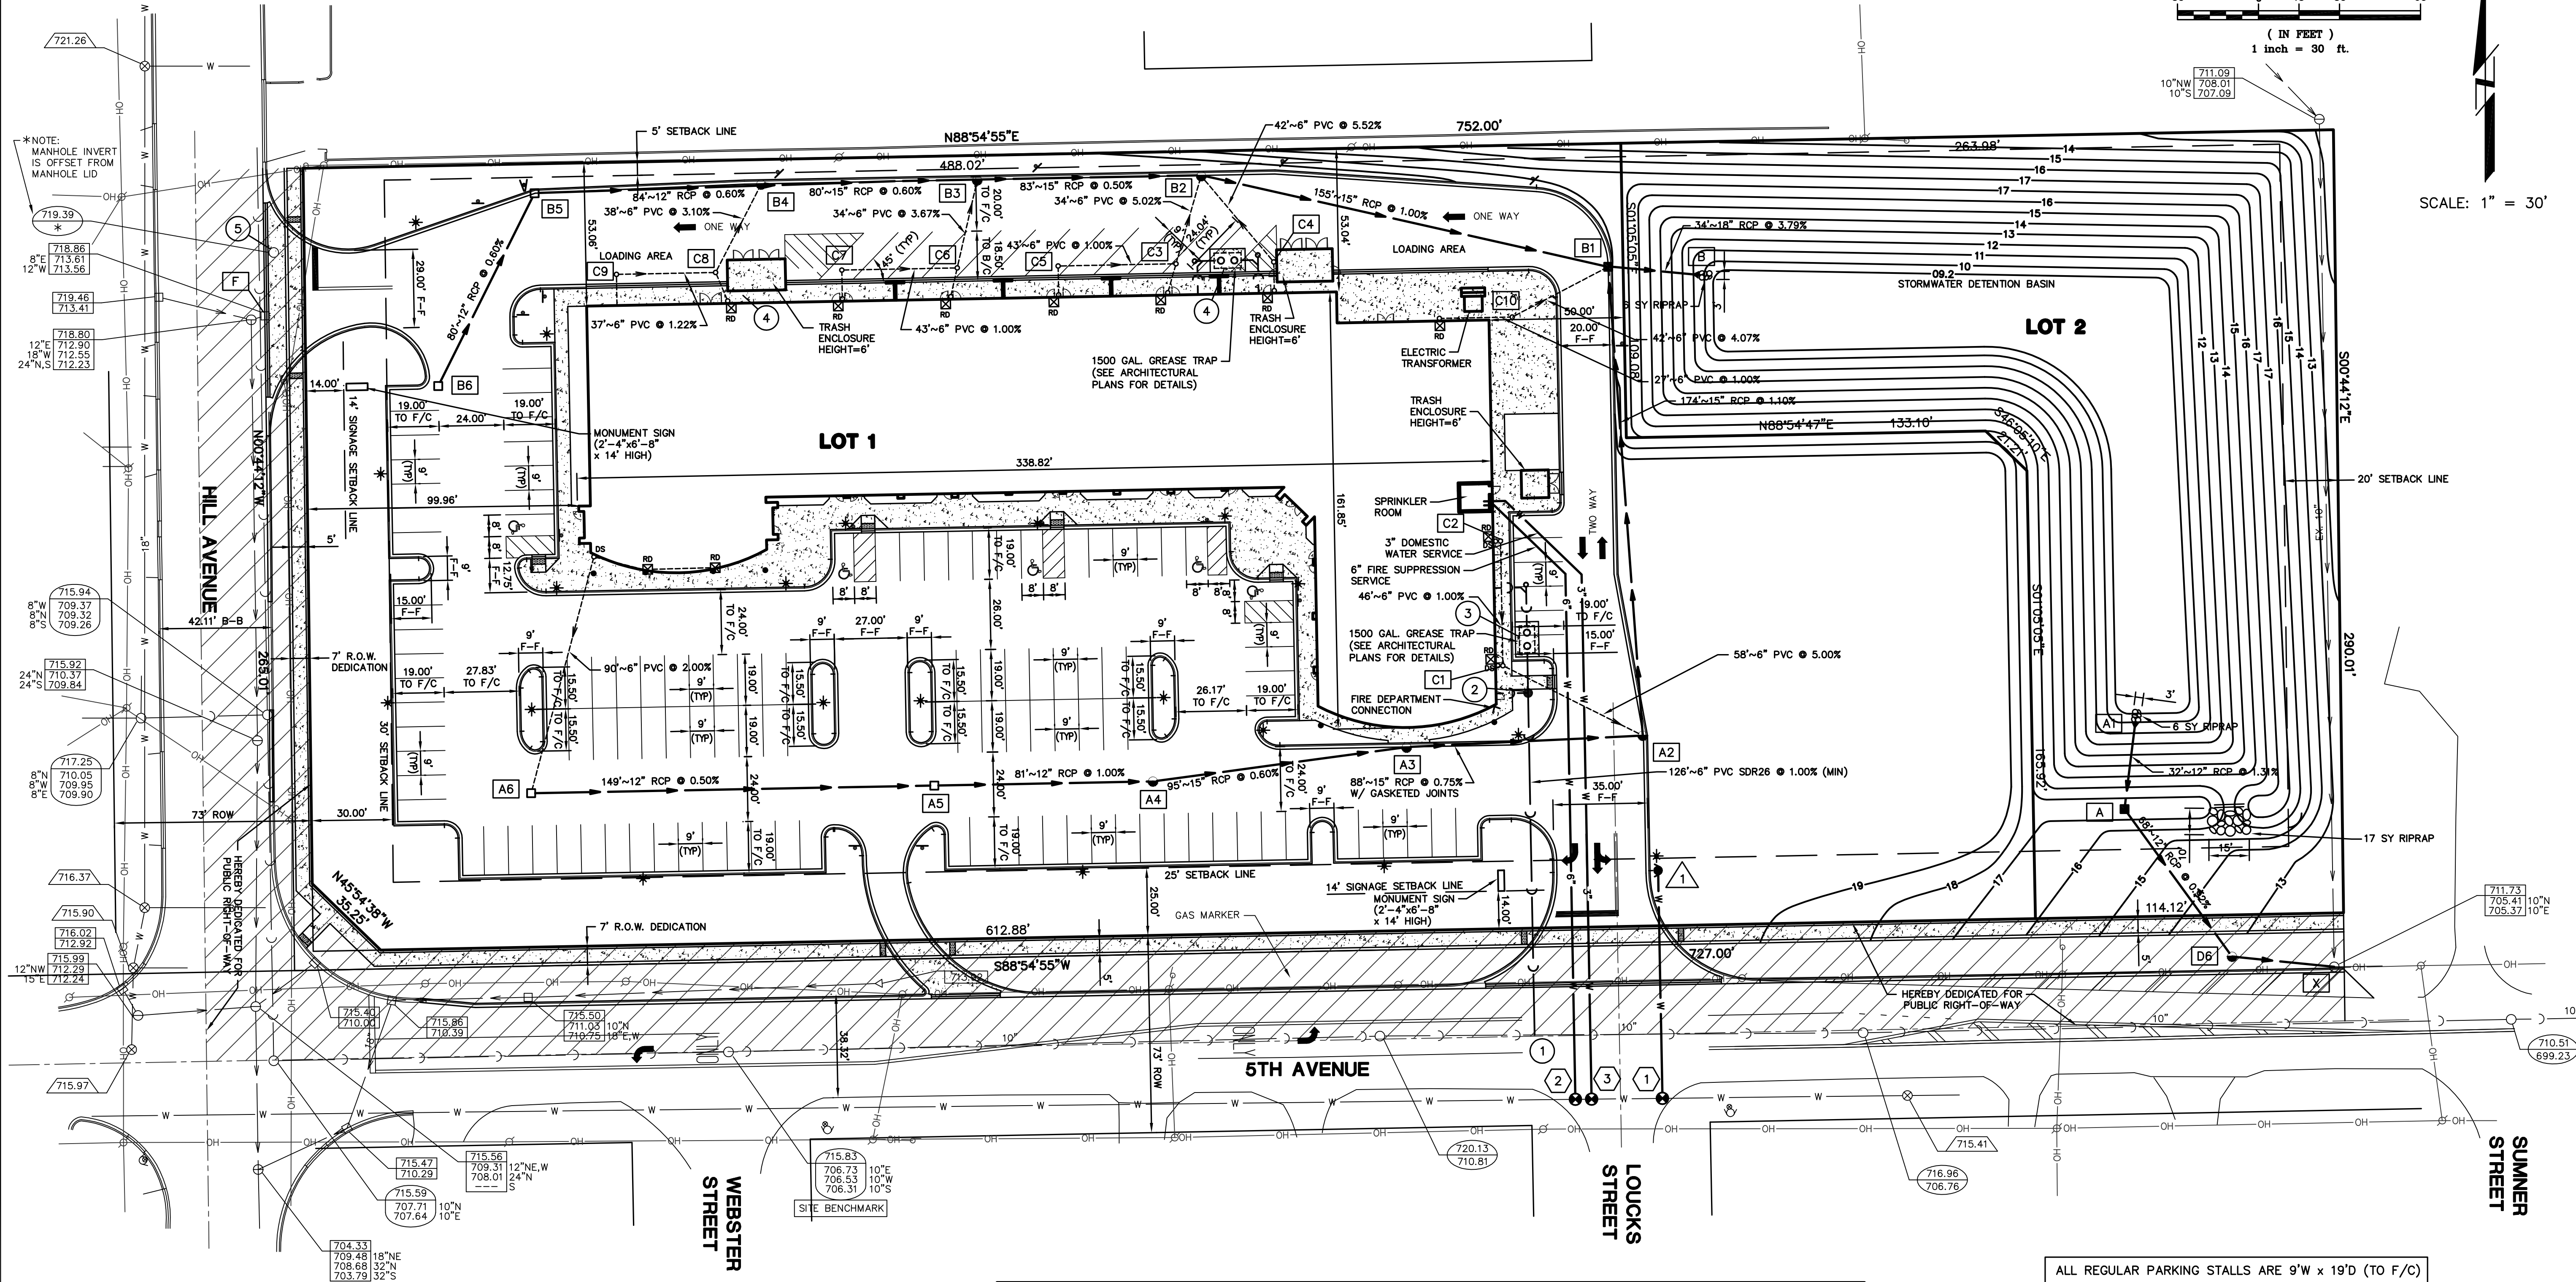

SITE

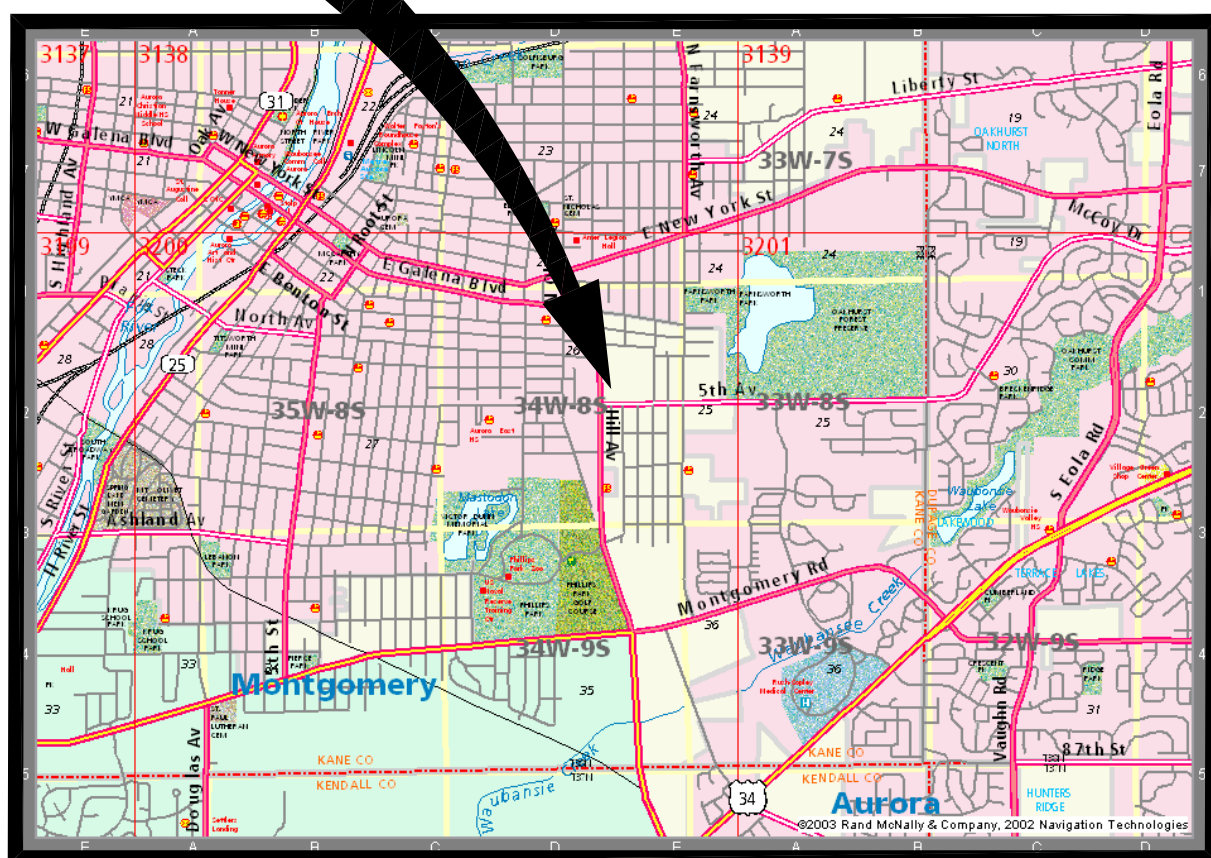

LOCATION MAP
NOT TO SCALE

EXISTING		PROPOSED		LEGEND		EXISTING		PROPOSED	
—	—	—	—	SANITARY SEWER	—	—	—	—	—
W	W	W	W	WATERMAIN	—	—	—	—	—
—	—	—	—	STORM SEWER	—	—	—	—	—
—	—	—	—	OVERHEAD WIRES	—	—	—	—	—
—	—	—	—	FIRE HYDRANT	—	—	—	—	—
—	—	—	—	VALVE IN VAULT	—	—	—	—	—
—	—	—	—	VALVE AND BOX	—	—	—	—	—
—	—	—	—	INLET	—	—	—	—	—
—	—	—	—	CATCH BASIN	—	—	—	—	—
—	—	—	—	MANHOLE WITH OPEN LID	—	—	—	—	—
—	—	—	—	MANHOLE WITH CLOSED LID	—	—	—	—	—
—	—	—	—	FLARED END SECTION	—	—	—	—	—
—	—	—	—	ROOF DRAIN LEAD-IN	—	—	—	—	—
—	—	—	—	DOWNSPOUT	—	—	—	—	—
—	—	—	—	INTERNAL ROOF DRAIN	—	—	—	—	—
—	—	—	—	SANITARY WASTE	—	—	—	—	—
—	—	—	—	KITCHEN WASTE	—	—	—	—	—
—	—	—	—	CLEAN-OUT	—	—	—	—	—

ALL REGULAR PARKING STALLS ARE 9'W X 19'D (TO F/C)

Development Data Table: Final Plan					
Description	Value	Unit	Description	Value	Unit
a) Total Parcel Identification Number(s) (P/Ns): 15-26-219-007; 15-26-219-008			j) Total Number of Residential Dwelling Units		
			i. Gross Density	0.00	dw/acre
			ii. Net Density	0.00	dw/acre
b) Proposed land use(s)			k) Number of Single Family Dwelling Units		
Retail			i. Gross Density	0.00	dw/acre
			ii. Net Density	0.00	dw/acre
c) Total Property Size	4.99285381	Acres	iii. Unit Square Footage (average)		
d) Total Lot Coverage (buildings and pavement)	217,768	Square Feet	iv. Bedroom Mix		
e) Open space / landscaping	114,018	Square Feet	i. 0% 1 bdr	0%	%
f) Number of parking spaces provided (individually accessible)	52%	Percent	ii. 1% 2 bdr	0%	%
g) Land to be dedicated to the School District	103,750	Square Feet	iii. 2% 3 bdr	0%	%
h) Number of parking spaces provided (collectively accessible)	48%	Percent	iv. 3% 4 bdr	0%	%
i. surface parking lot	0	Acres	v. Number of Single Family Corner Lots	21167	units
perpendicular	138	spaces	j) Number of Single Family Attached Dwelling Units		
parallel	121	spaces	i. Gross Density	0.00	dw/acre
angled	13	spaces	ii. Net Density	0.00	dw/acre
handicapped	9	spaces	iii. Unit Square Footage (average)		
i. enclosed	0	spaces	iv. Bedroom Mix		
ii. bike	0	spaces	i. 0% 1 bdr	0%	%
			ii. 1% 2 bdr	0%	%
			iii. 2% 3 bdr	0%	%
			iv. 3% 4 bdr	0%	%
			v. Number of Multifamily Dwelling Units		
			i. Gross Density	0.00	dw/acre
			ii. Net Density	0.00	dw/acre
			iii. Unit Square Footage (average)		
			iv. Bedroom Mix		
			i. 0% 1 bdr	0%	%
			ii. 1% 2 bdr	0%	%
			iii. 2% 3 bdr	0%	%
			iv. 3% 4 bdr	0%	%
			v. Number of stories		
			i. Building Square Footage (typical)	30,028	square feet
			ii. Square Footage of retail floor area	21167	square feet
			iii. First Floor Building Square Footage (typical)	30,028	Linear Footage

INTECH CONSULTANTS, INC.

1989 UNIVERSITY LANE, SUITE D
ENGINEERS - SURVEYORS
LISLE, ILLINOIS 60532
PHONE: 630-964-5656

OWNER & PETITIONER:
GERARDO PARRA
215 JACKSON STREET
AURORA, ILLINOIS 60505

CINCO DE MAYO
SUBDIVISION

FINAL PLAN FOR
CINCO DE MAYO
SUBDIVISION

SCALE: 1"=30'

DATE: 03-29-16

DRAWN: JCP

DESIGNED: JCP

PROJECT NO.

2015-011

SHEET OF

1 2

SOLID STATE AREA LIGHTING
RAZAR SERIES-LED
SPECIFICATIONS

OPTICAL HOUSING
Heavy coat low copper aluminum (A356 alloy, <0.2% copper) assembly with integral cooling fins. The Optical Panel mounting surface is milled for surface variance <±0.007" to facilitate thermal transfer of heat to housing and cooling fins. Solid barrier wall separates optical and electrical compartments. The optical and electrical compartments are integrated to create one assembly. Minimum wall thickness is .188".






ELECTRICAL HOUSING w/ INTEGRATED ARM
Heavy coat low copper aluminum (A356 alloy, <0.2% copper) assembly with integral cooling fins surrounding the electrical compartment and a flat surface on the top of the arm to accommodate a photocell receptacle. Solid barrier wall separates optical and electrical compartments. The optical compartment and electrical compartment with the integrated support arm combine to create one assembly. Minimum wall thickness is .188". Cast and hinged driver assembly cover is integrated with wiring compartment cover.

PLED® OPTICS
Emitters (LED's) are arrayed on a metal core PCB panel with each emitter isolated on a copper thermal transfer pad and enclosed by an LED reflector. In asymmetric distributions a micro-reflector inside the reflector re-directs the house side emitter output towards the street side and functions as a house side shielding element. Reflectors are injection molded H12 acrylic. Each LED reflector is sealed to the PCB over an emitter and all reflectors are retained by an aluminum frame. Any one Panel, or group of Panels in a luminaire, have the same optical pattern. LED reflectors produce standard site/area distributions. Panels are field replaceable and field retable in 90° increments.

LED DRIVER(S)
Constant current electronic with a power factor of > .90 and a minimum operating temperature of 40°F. Driver(s) are UL and cUL recognized and mounted directly against the Electrical Housing to facilitate thermal transfer. Field down by universal clamps to facilitate easy removal. In-line terminal blocks facilitate wiring between the driver and optical array. Driver rated input of 120-277V, 50/60Hz or 347V/480V/50/60Hz.

LED EMITTERS
High output LEDs are utilized with drive currents ranging from 350mA to 1050mA, 70CRI. Minimum, LED's are available in standard Neutral White (4000K), or optional Cool White (5000K) or Warm White (3000K). Consult Factory for other LED options.

FINISH
Electrostatically applied GIL Polyester Powder Coat on substrate prepared with 20 PSI power wash at 140°F. Four step media blast and non phosphate pretreatment for protection and paint adhesion. 400°F bake for maximum hardness and durability.

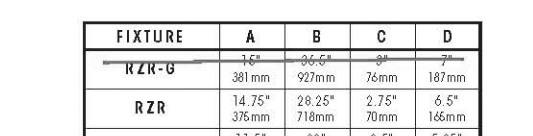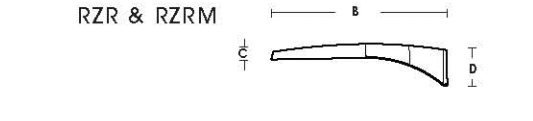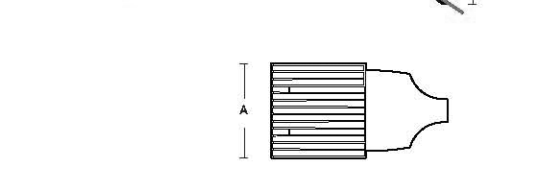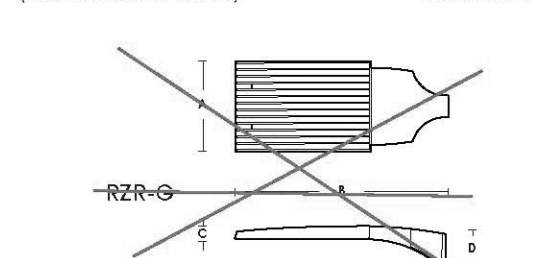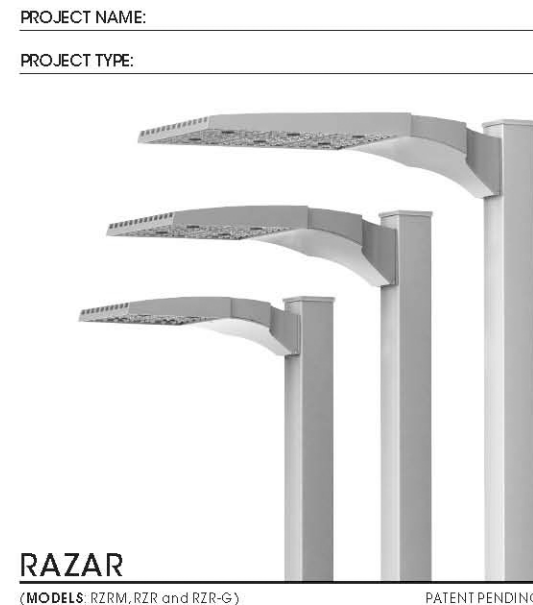


FIXTURE	A	B	C	D
RZR-M	11.6"	22"	2.5"	5.2"

U.S. Architectural Lighting

U.S. ARCHITECTURAL LIGHTING

Proportion Visualizer

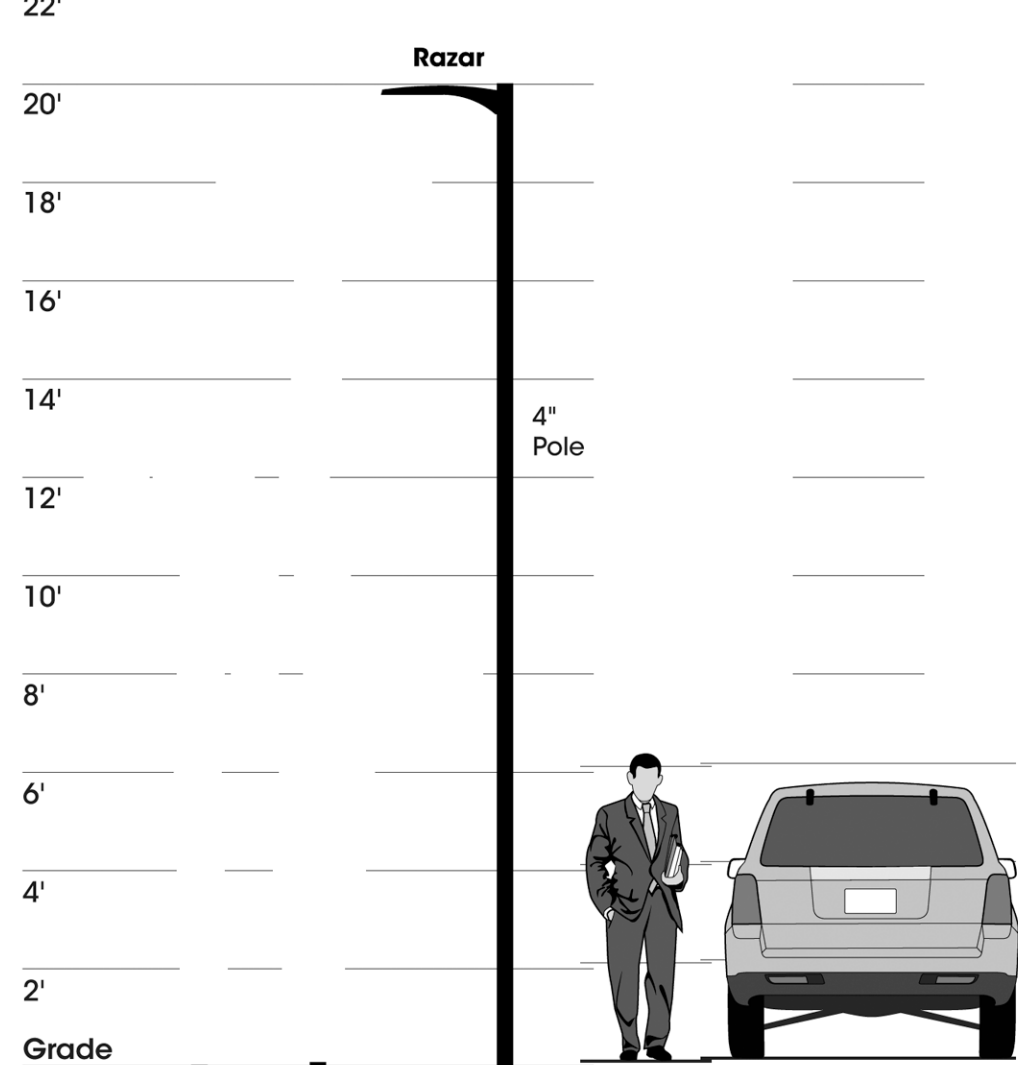

U.S. ARCHITECTURAL LIGHTING

U.S. ARCHITECTURAL LIGHTING

RAZAR SERIES-LED

SPECIFICATIONS

POLE DRILLING TEMPLATE

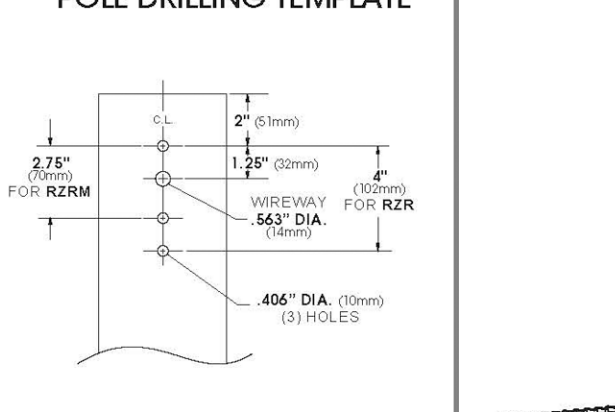

PLED® MODULES

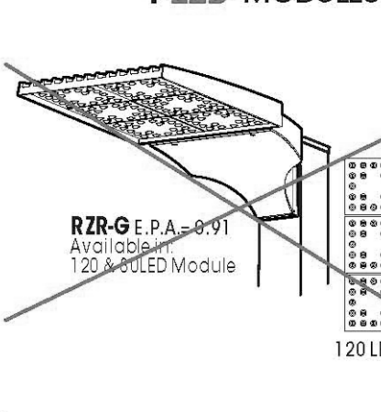

Spec/Order Example: RZR-IV-FT-80LED-700mA/CW/277/RAL8019S/10SP

Spec/Order Example: RZR-IV-FT-80LED-700mA/CW/277/RAL8019S/10SP

MAX INPUT WATTAGE






JOB NAME / AGENCY

PARRA CINCO DE MAYO
Pilipuf-Grist & Associates, Inc.

POINT-BY-POINT CALCULATION

Illuminance at Grade (Footcandles)
SCALE: 1" = 30'0"

NOTES:

See schedule for luminaire specifications.
Luminaire Symbols are not to scale.
Varying the position, mounting height,
or orientation from what is specified in this
drawing will invalidate the calculation performed.

U.S. ARCHITECTURAL LIGHTING

Applications Department
660 West Avenue O
Palmdale, CA 93551
(661) 23