
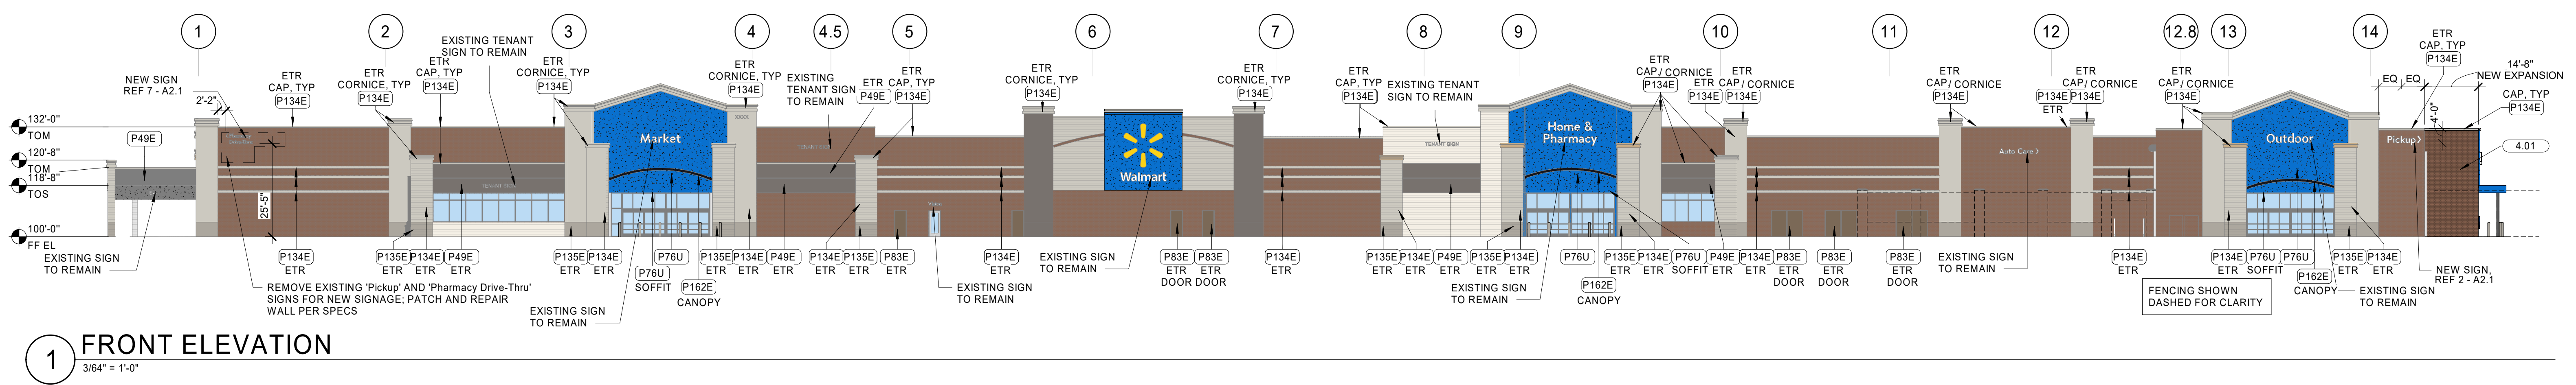
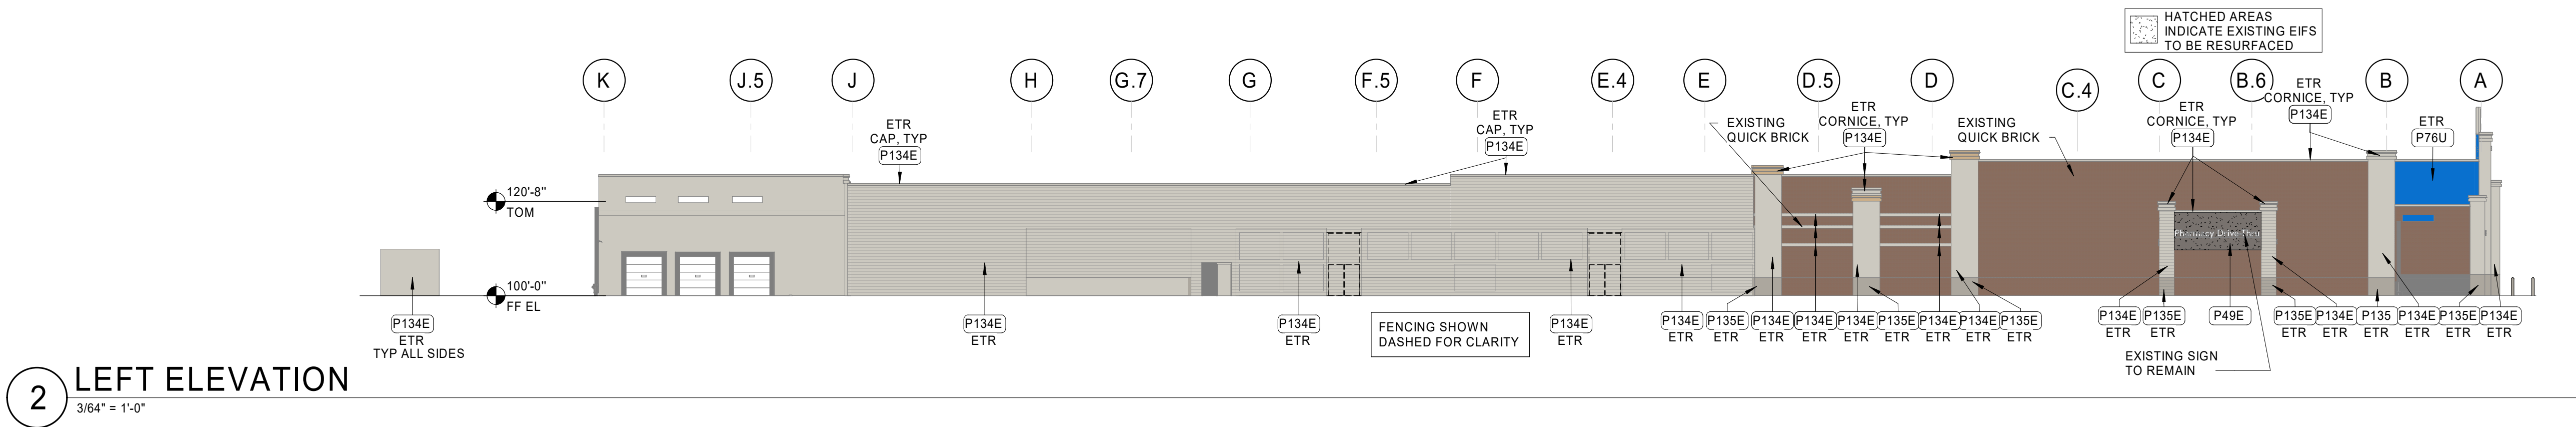
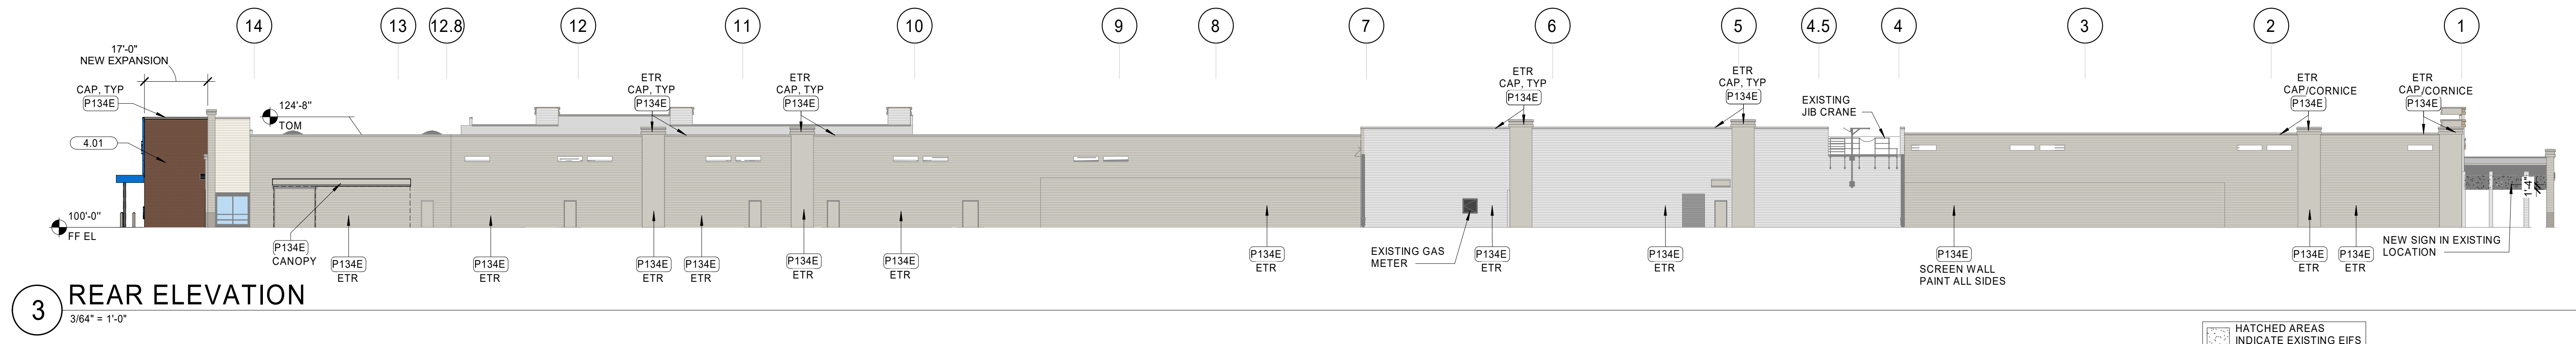
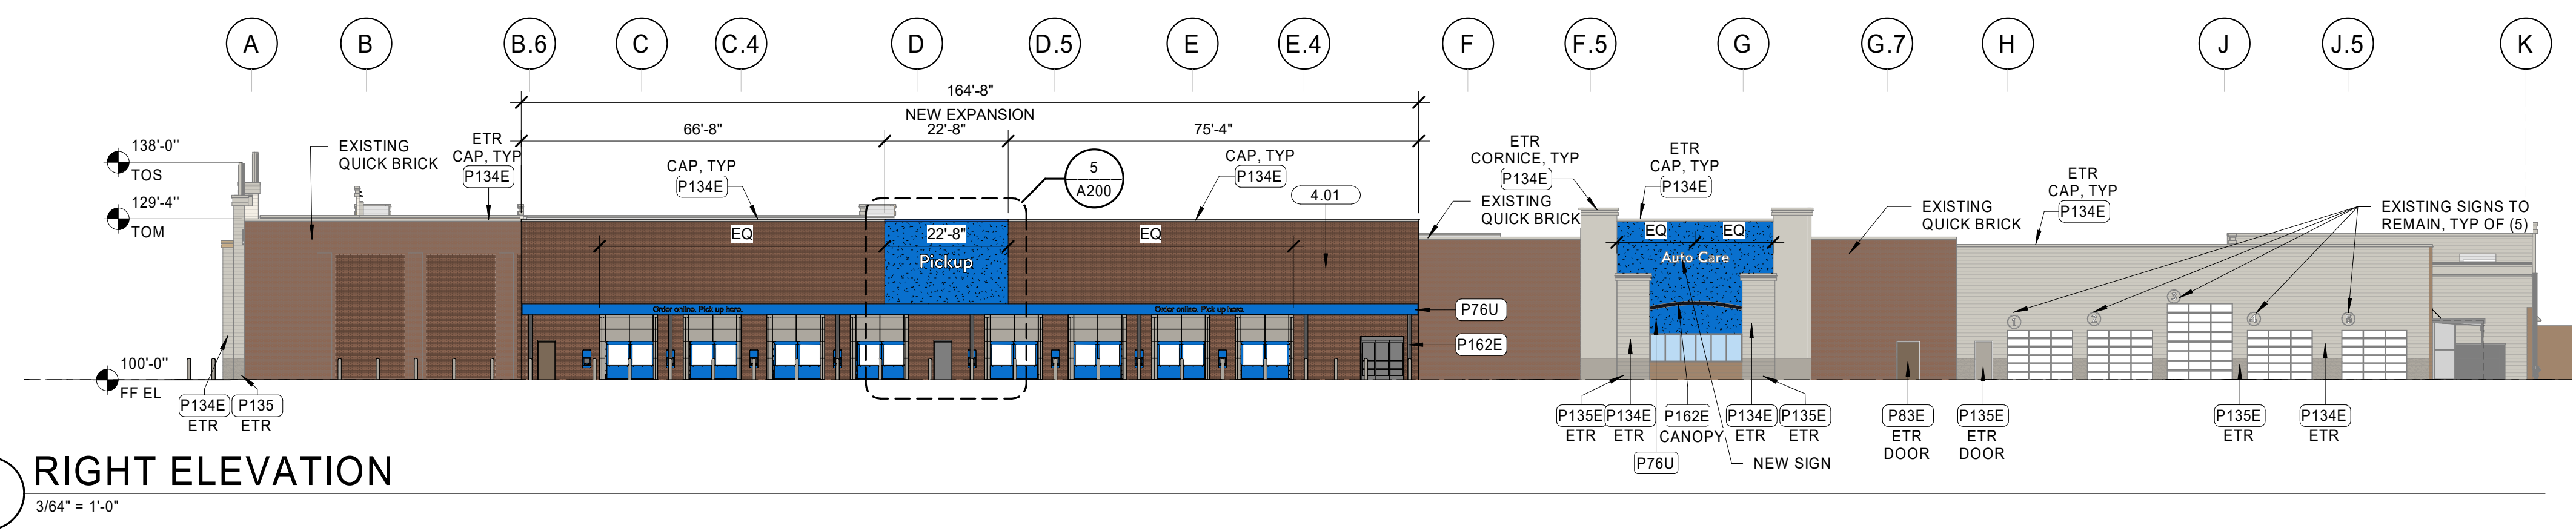


COLOR LEGEND	
P49E	DARK GRAY
P76U	WALMART BLUE (URETHANE-LIKE)
P83E	DARK BROWN
P134E	LIGHT GRAY
P135E	MEDIUM GRAY
P162E	BLACK GRAY
PF14	WALMART BLUE

KEYNOTES	
4.01	8"D X 4"H X 16"W QUIKBRICK
5.01	6" PIPE BOLLARD WITH GRAY PLASTIC SLEEVE (HEIGHT OF SLEEVE NOTED ADJACENT TO KEYNOTE)
7.04	METAL FASCIA COVER
	WATER DRAINAGE EXTERIOR INSULATION AND FINISH SYSTEM

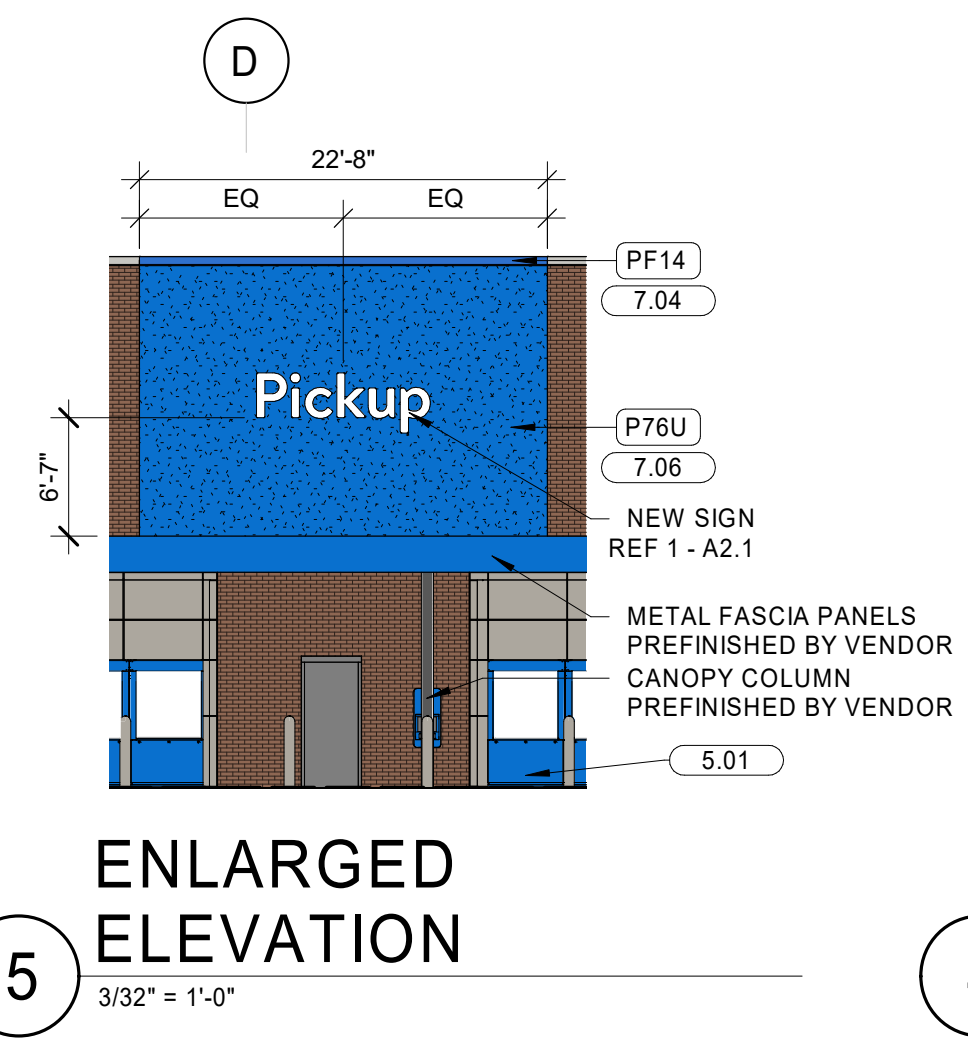

03/30/2022

**Walmart** # 4405-239 AURORA, IL (SPBR-R-MFC)

EXTERIOR ELEVATIONS

A200