
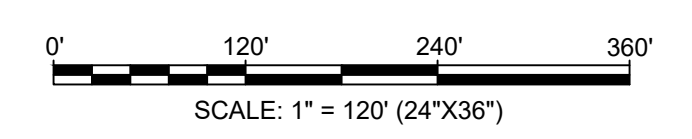
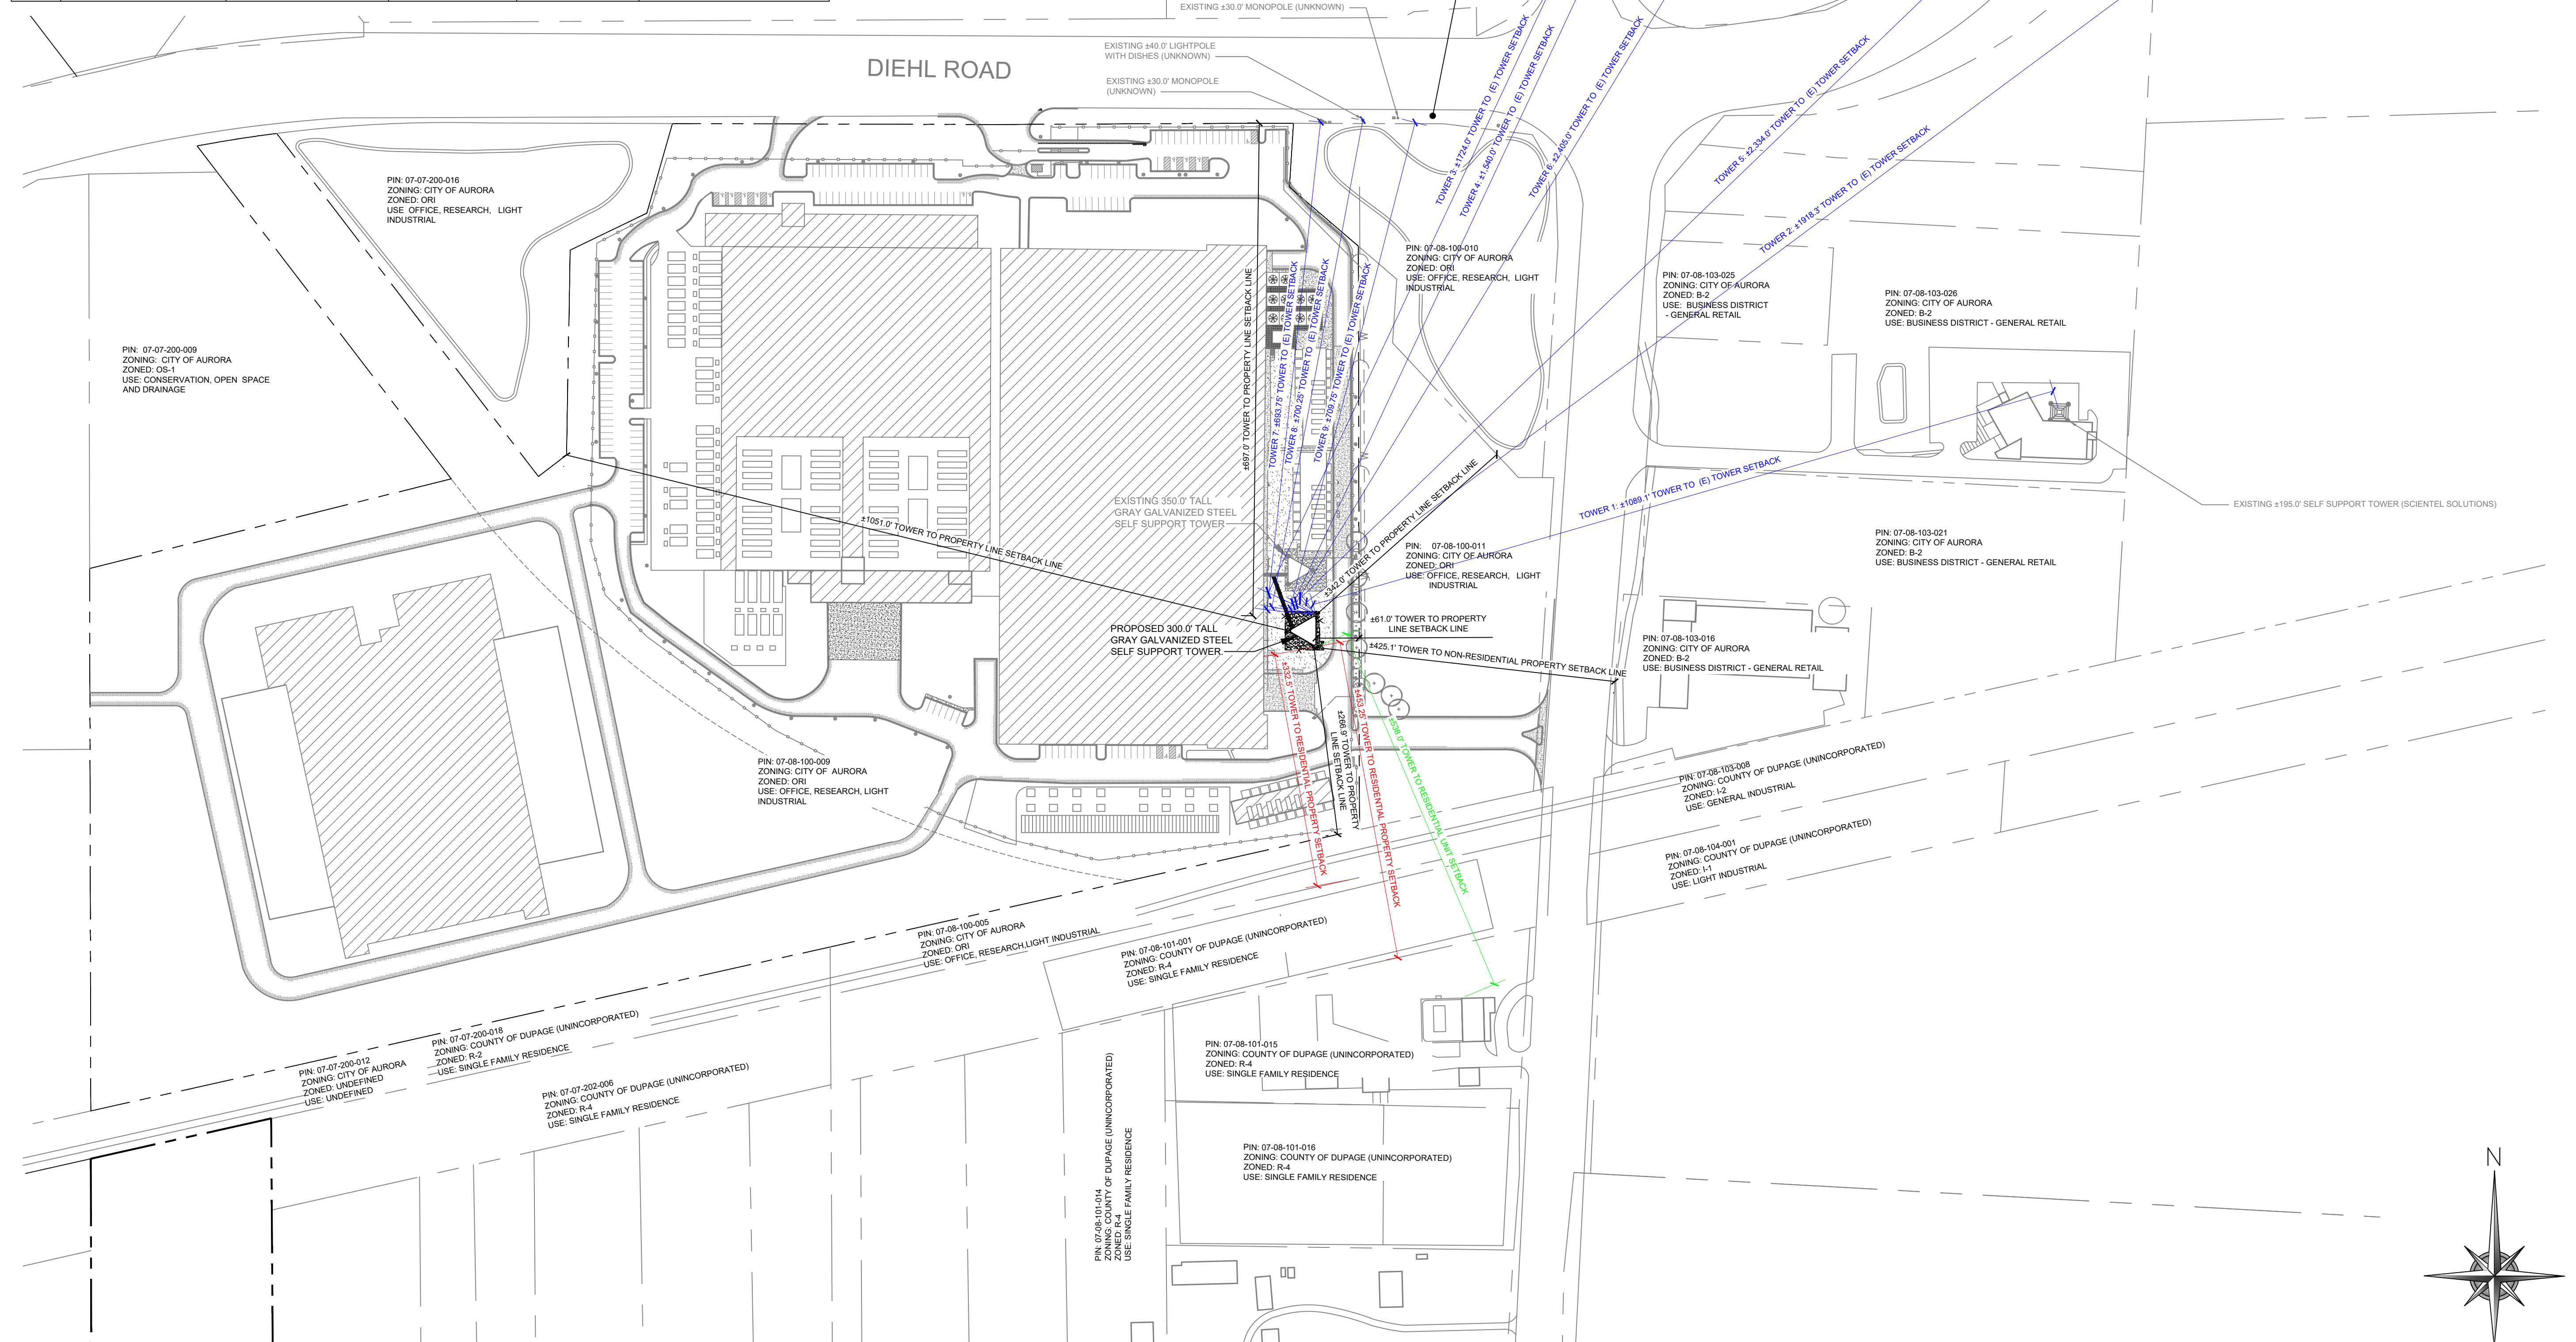


PROPERTY LINE SETBACK CHART		
PROPERTY IDENTIFICATION NUMBER	ADDRESS	NEW TOWER SEPARATION DISTANCE
07-07-200-016	DIEHL RD., AURORA, IL 60502	±1051.0' TOWER TO PROPERTY LINE
07-08-100-005	DIEHL RD., AURORA, IL 60502	±266.9' TOWER TO PROPERTY LINE
07-08-103-016	231C EOLA RD., AURORA, IL 60502	±425.1' TOWER TO PROPERTY LINE
07-08-100-010	DIEHL RD., AURORA, IL 60502	±342.0' TOWER TO PROPERTY LINE
07-08-100-011	EOLA RD., AURORA, IL 60504	±61.0' TOWER TO PROPERTY LINE


ADJACENT RESIDENTIALLY ZONE PROPERTY AND UNITS TABLE		
PROPERTY IDENTIFICATION NUMBER	ADDRESS	PROPOSED TOWER SEPARATION DISTANCE
07-08-101-001	0 COMMONWEALTH EDISON ROW	±332.5' TOWER TO PROPERTY LINE
07-08-101-015	55174 EOLA RD., AURORA, IL 60563	±453.25' TOWER TO PROPERTY LINE & ±538.0' TOWER TO SINGLE DWELLING

ADJACENT TOWER TABLE				
TOWER #	PROPERTY IDENTIFICATION NUMBER	ADDRESS	TOWER HEIGHT CATEGORY	PROPOSED TOWER SEPARATION DISTANCE
TOWER 1	07-08-103-026	2021 N. EOLA RD., AURORA, IL 60506	C	±1,089.1' TOWER TO TOWER
TOWER 2	07-05-304-011	31W471 DIEHL RD., AURORA, IL 60563	D	±1,918.3' TOWER TO TOWER
TOWER 3	07-05-303-018	31W524 DIEHL RD., AURORA, IL 60563	D	±1,724.0' TOWER TO TOWER
TOWER 4	07-05-303-018	31W524 DIEHL RD., AURORA, IL 60563	A	±1,540.0' TOWER TO TOWER
TOWER 5	07-05-303-014	31W478 DIEHL RD., AURORA, IL 60563	D	±2,334.0' TOWER TO TOWER
TOWER 6	07-05-303-014	NORTHEAST CORNER OF EOLA RD AND IL-88, AURORA, IL 60563	D	±2,405.0' TOWER TO TOWER
TOWER 7	CITY OF AURORA PUBLIC R.O.W.	SOUTH SIDE OF DIEHL RD., APPROX 300' WEST OF INTERSECTION OF EOLA RD AND DIEHL	N/A - LESS THAN 50 FEET	±893.75' TOWER TO TOWER
TOWER 8	CITY OF AURORA PUBLIC R.O.W.	SOUTH SIDE OF DIEHL RD., APPROX 250' WEST OF INTERSECTION OF EOLA RD AND DIEHL	N/A - LESS THAN 50 FEET	±700.25' TOWER TO TOWER
TOWER 9	CITY OF AURORA PUBLIC R.O.W.	SOUTH SIDE OF DIEHL RD., APPROX 200' WEST OF INTERSECTION OF EOLA RD AND DIEHL	N/A - LESS THAN 50 FEET	±709.75' TOWER TO TOWER

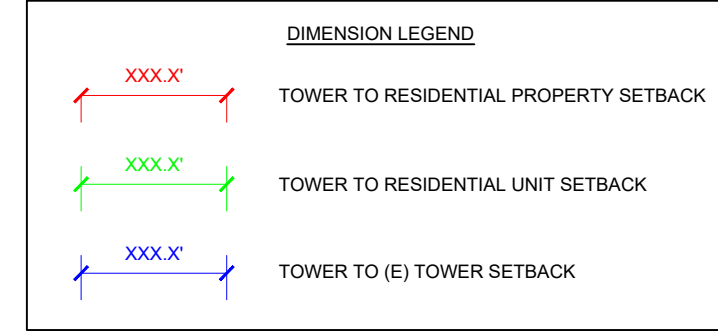

ZONED SETBACK PLAN

SCALE: 1" = 120' (24"X36")

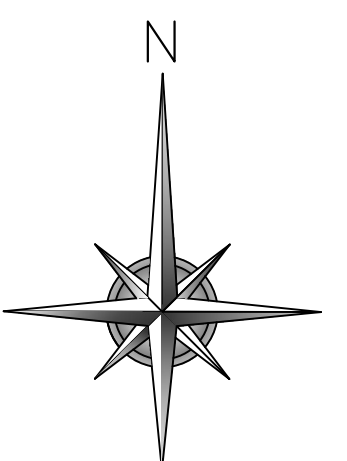

LOT 1 OF CYRUSONE SUBDIVISION,
PHASE 2
2905 DIEHL ROAD
AURORA, IL 60502

WT GROUP
Engineering with Precision, Pace and Passion.
2675 Palum Avenue | Hoffman Estates, IL 60132
T: 224.293.6333 | F: 224.293.6444
wtgroup.com

WT Group
Engineering • Design • Consulting

IL License No. 184.007970-0015 Expires 04.30.2025
© COPYRIGHT 2024 THE WT GROUP, LLC

EXPIRES: 11/30/25 SIGNED: 04/10/24

REV.	ISSUED FOR	DATE	BY
A	FOR REVIEW	03/01/23	JEG
B	ZONING DRAWINGS	03/17/23	JEG
C	ZONING REVISIONS	08/07/23	JEG
D	ZONING REVISIONS	09/14/23	JEG
E	ZONING REVISIONS	11/13/23	JEG
F	ZONING REVISIONS	11/28/23	DVL
G	ZONING REVISIONS	12/18/23	DVL
H	ZONING REVISIONS	03/06/24	DVL
I	ZONING REVISIONS	04/10/24	DVL

AQUATIC \ DESIGN & PROGRAM MANAGEMENT
CIVIL \ TELECOMMUNICATION \ MECHANICAL
PLUMBING \ ELECTRICAL \ LAND SURVEYING
ACCESSIBILITY CONSULTING \ STRUCTURAL

CHECK: JKR
DRAWN: JEG
JOB: T2300089

C-3
ZONED SETBACK PLAN