


LANDSCAPE PLAN FOR 455 MERCY LANE


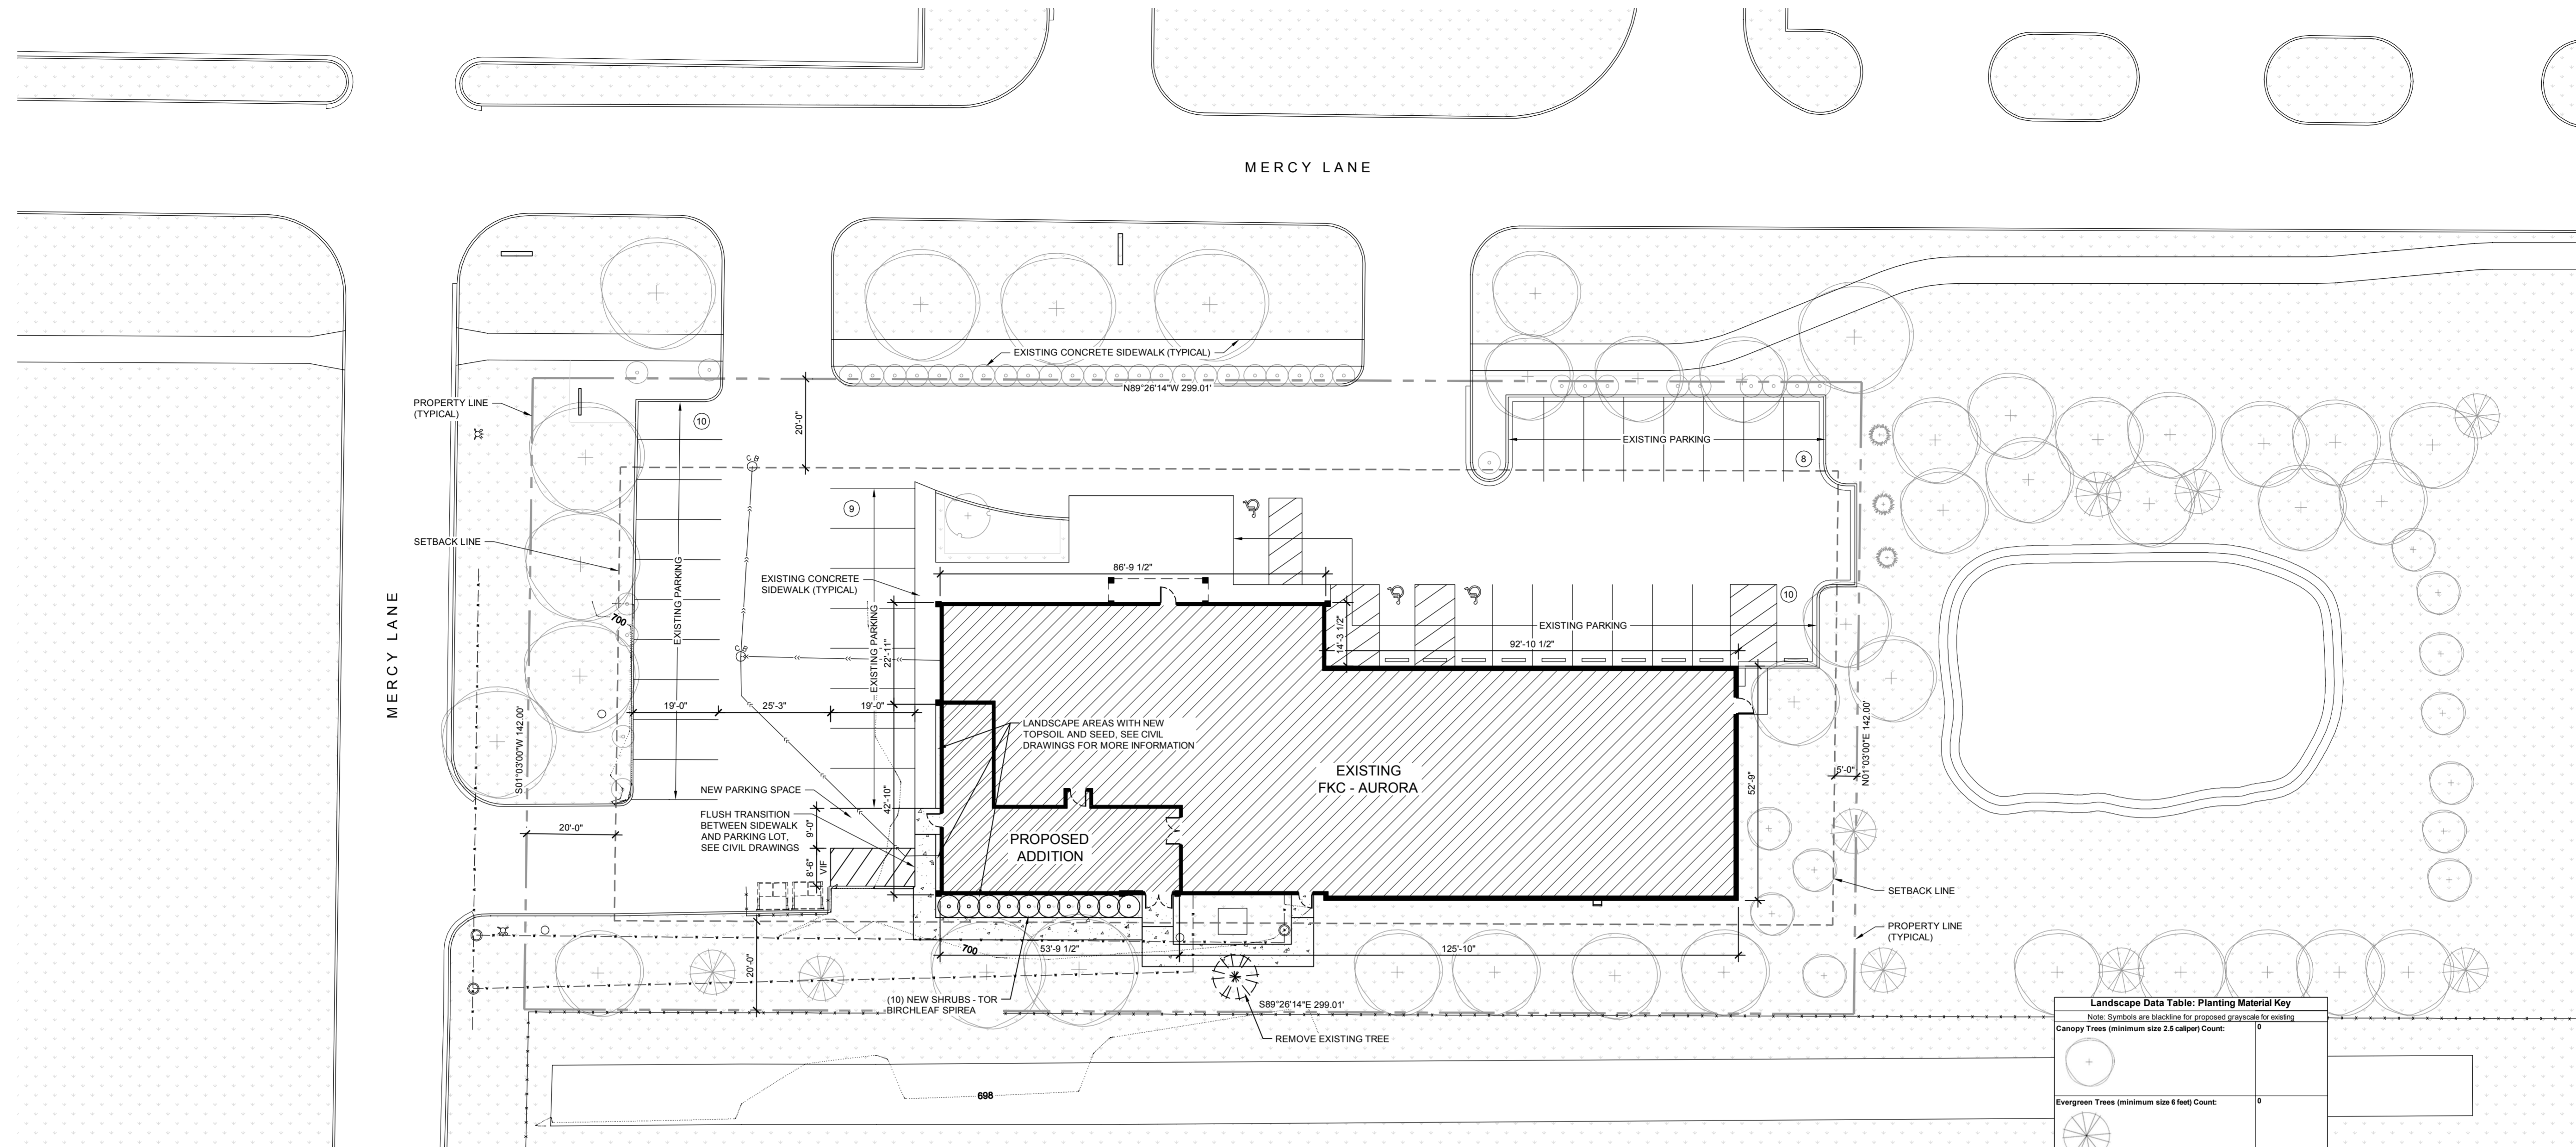


| CTE Value | Count Provided | Total CTEs Provided |
|------------------|----------------|---------------------|
| Canopy Trees | 1 | 0 |
| Evergreen Trees | 1/3 | 0 |
| Understory Trees | 1/3 | 0 |
| Deciduous Shrubs | 1/20 | 10 |
| Evergreen Shrubs | 1/20 | 0 |
| Total: | 10 | 1 |

Landscape Data Table: Planting Material Key

Note: Symbols are blackline for proposed grayscale for printing

| | |
|---|----|
| Canopy Trees (minimum size 2.5 caliper) Count: | 0 |
| Evergreen Trees (minimum size 6 feet) Count: | 0 |
| Understory Trees (minimum size 2.5 caliper or 8 feet if multi-stemmed) Count: | 0 |
| Evergreen Shrubs (minimum of 18 inches) Count: | 0 |
| Deciduous Shrubs (minimum of 18 inches) Count: | 10 |
| Ornamental Grasses Count: | 0 |
| Perennials Count: | 0 |
| Annuals Count: | 0 |
| Groundcover Square Footage: | 0 |
| Turf (Seeded) Square Footage: | 0 |
| Turf (Sod) Square Footage: | 0 |
| Native Prairie Planting Square Footage: | 0 |
| Native Wetland Planting Square Footage: | 0 |

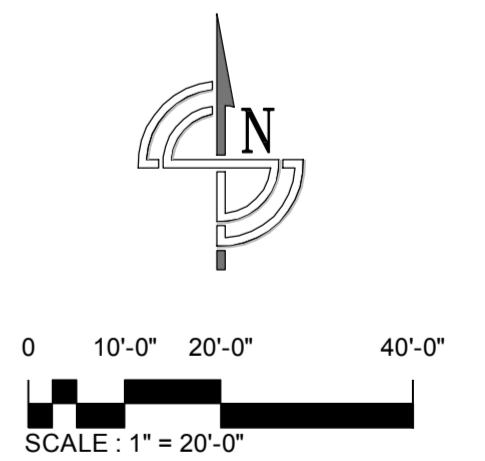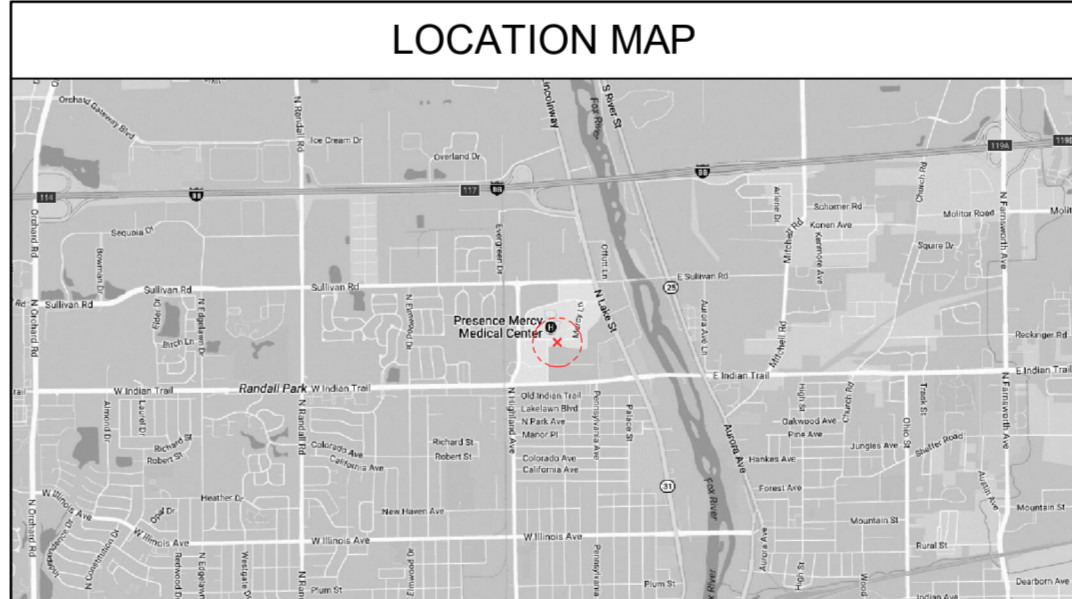

Prepared By:
ARCHITECT
Christopher D. Kidd, AIA, ALA, RIBA
Illinois License # 001-016182
Expires : November 30, 2018



| # | DATE | REVISION DESCRIPTION |
|---|------|----------------------|
| | | |

CKA
Christopher Kidd and Associates, LLC
ARCHITECTS ENGINEERS PLANNERS
1600 West Lake Street, Suite 100
Aurora, IL 60506
P: 630.261.6000 F: 630.261.6010 @ckaplans.com

CKA Registration # 184-003003

Landscape Plan for:
FKC - Aurora (Shell)
455 Mercy Lane
Aurora, Illinois 60506

These drawings, as instruments of service, remain the property of the Architect or Engineer. Any changes, publication, or use of any kind is prohibited unless expressly authorized by said party.

Copyright 2018
Drafted By: JES
Checked By: EAH
Date Drafted: 09/10/2018
Project #: 17159-02

A102

LANDSCAPE PLAN