





FRONT (SOUTH) ELEVATION

SEE SHEET A-3 FOR  
REAR BUILDING ELEVATION

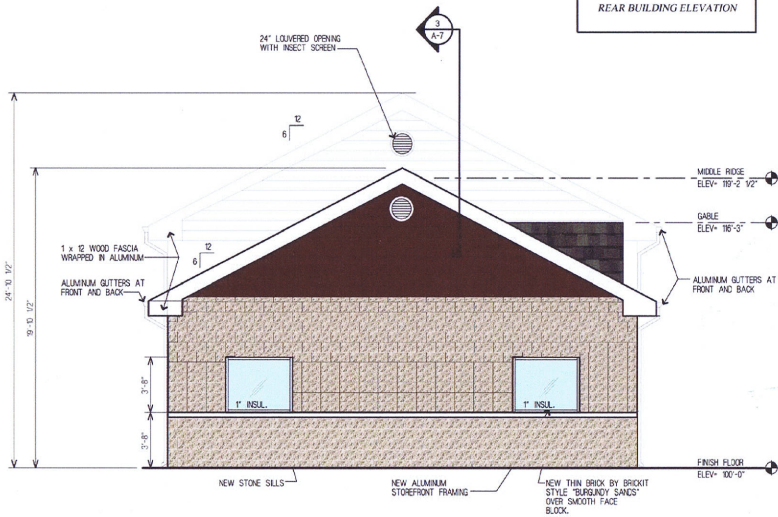

SIDE (EAST AND WEST) ELEVATIONS

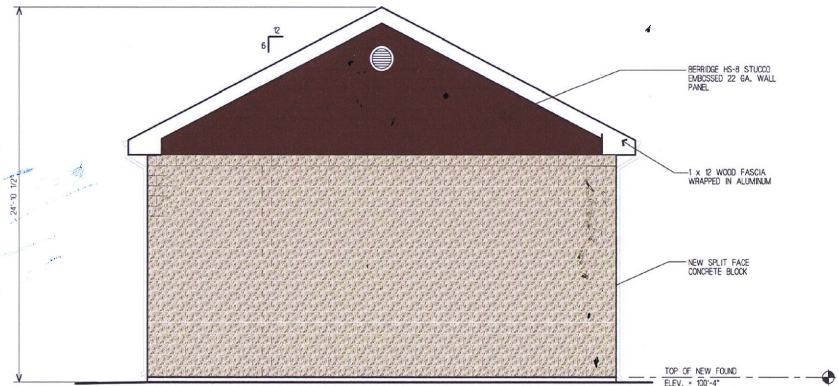



NO.	DATE	DESCRIPTION	REVISIONS
1	12-21-16	REVISED PER CITY REVIEW	
2	12-21-16	REVISE PER EXISTING FOUNDATION CONDITIONS	
3	1-11-17	AS SUBMITTED FOR PERMIT	

PROJECT NAME AND LOCATION:  
**COMPREHENSIVE AUTO REPAIR INC.**  
2940 WEBER ROAD AT EOLA  
AURORA, ILLINOIS  
CLIENT:  
TIM SULLIVAN

SHEET TITLE:  
EXTERIOR BUILDING ELEVATIONS

DATE:  
8-19-16

SCALE:  
1/4" = 1'-0"

DRAWN BY:  
RJA

PROJECT NO.:160701

SHEET  
**A-1**  
OF 7



# ELEVATIONS

Elevation Data Table: Material List

Description	Material	Color
a) Existing Masonry	Existing 4" x 12" smooth brick	Painted Grey
b) New Brick	Thin Brick by Brick It - Modular 2 1/4 x 7 5/8 x 1/2	Burgundy Sands
c) Split Face Concrete Block	Split Face Block 8" x 16"	Grey
d) Asphalt Shingle Roof	Architectural Grade Asphalt Shingle - Duration Series	Estate Grey
e) Building Siding	Berridge Metal Siding 8"	Burgundy
f) Storefront	Anodized Aluminum	Clear
f) Fascia	Wrapped Aluminum	White
f) Gutters and Downspouts	Aluminum	White


Elevation Data Table: Elevations

Description	Value	Unit
a) Building Height in feet (typical)	27.10	Feet
b) Total Building Square Footage (typical)	3,666.00	Square Feet
c) First floor Building Square footage (typical)	292.40	Square Feet
d) Number of building stories (typical)	1.00	Square Feet
e) Exterior Material List (including colors) for all buildings and accessory structures:		

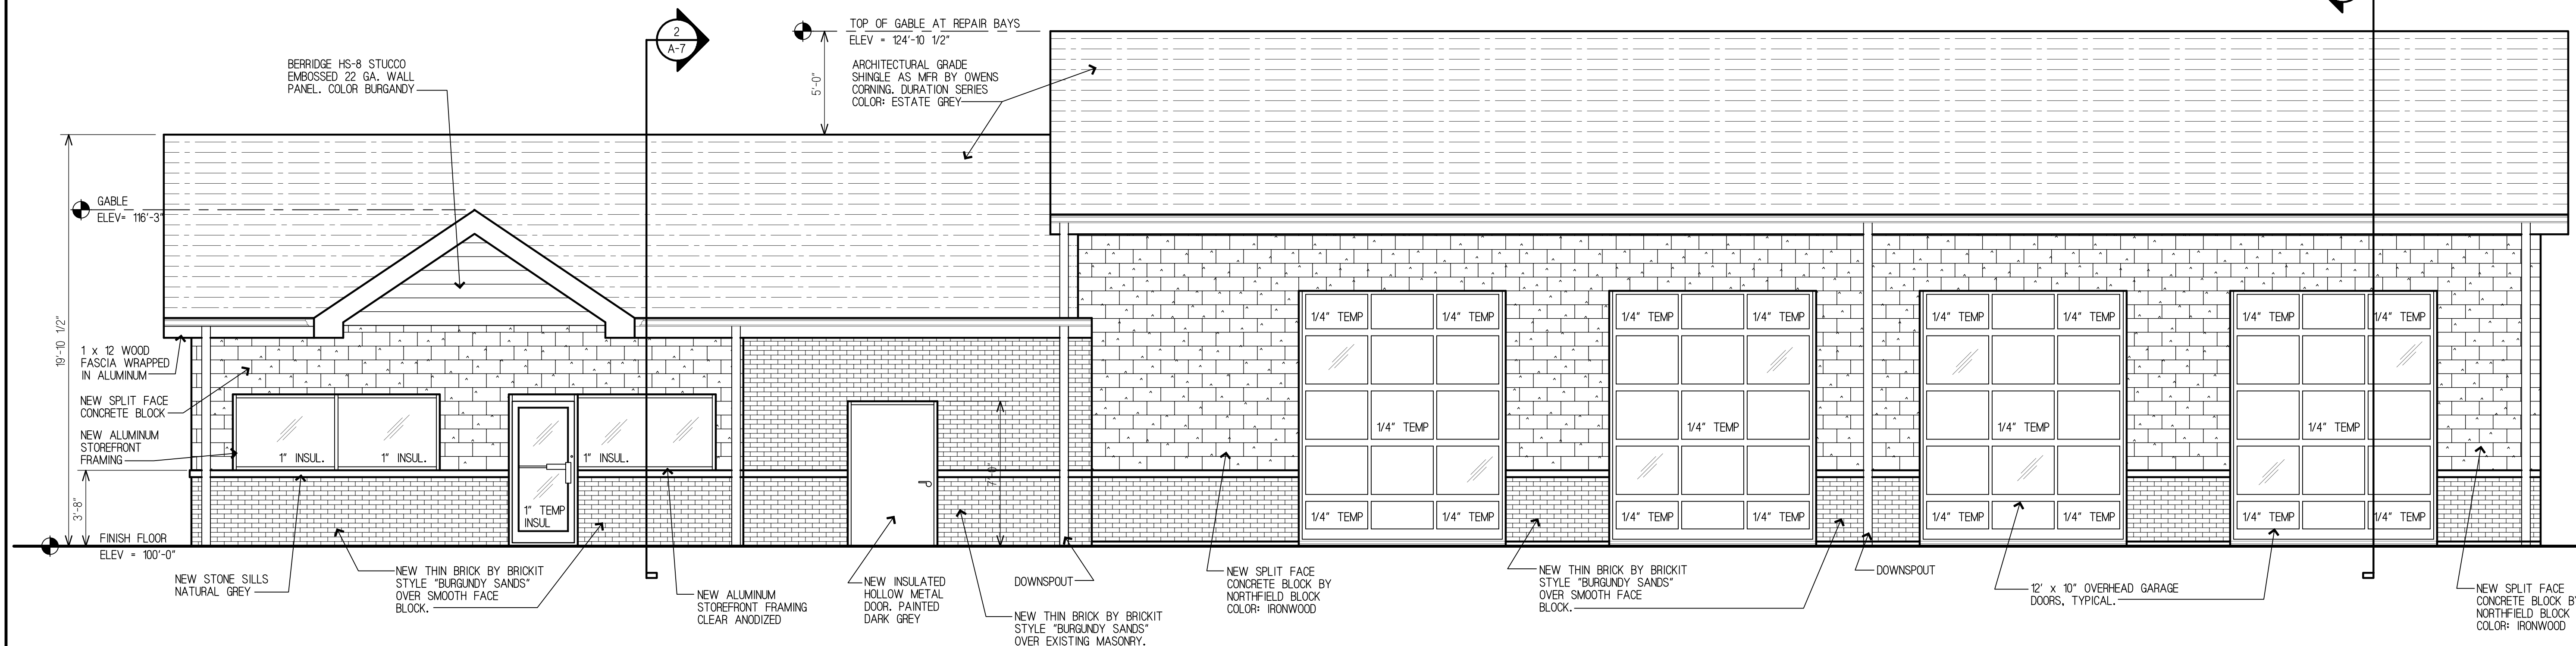


FRONT (SOUTH) ELEVATION

SEE SHEET A-5 FOR REAR BUILDING ELEVATION

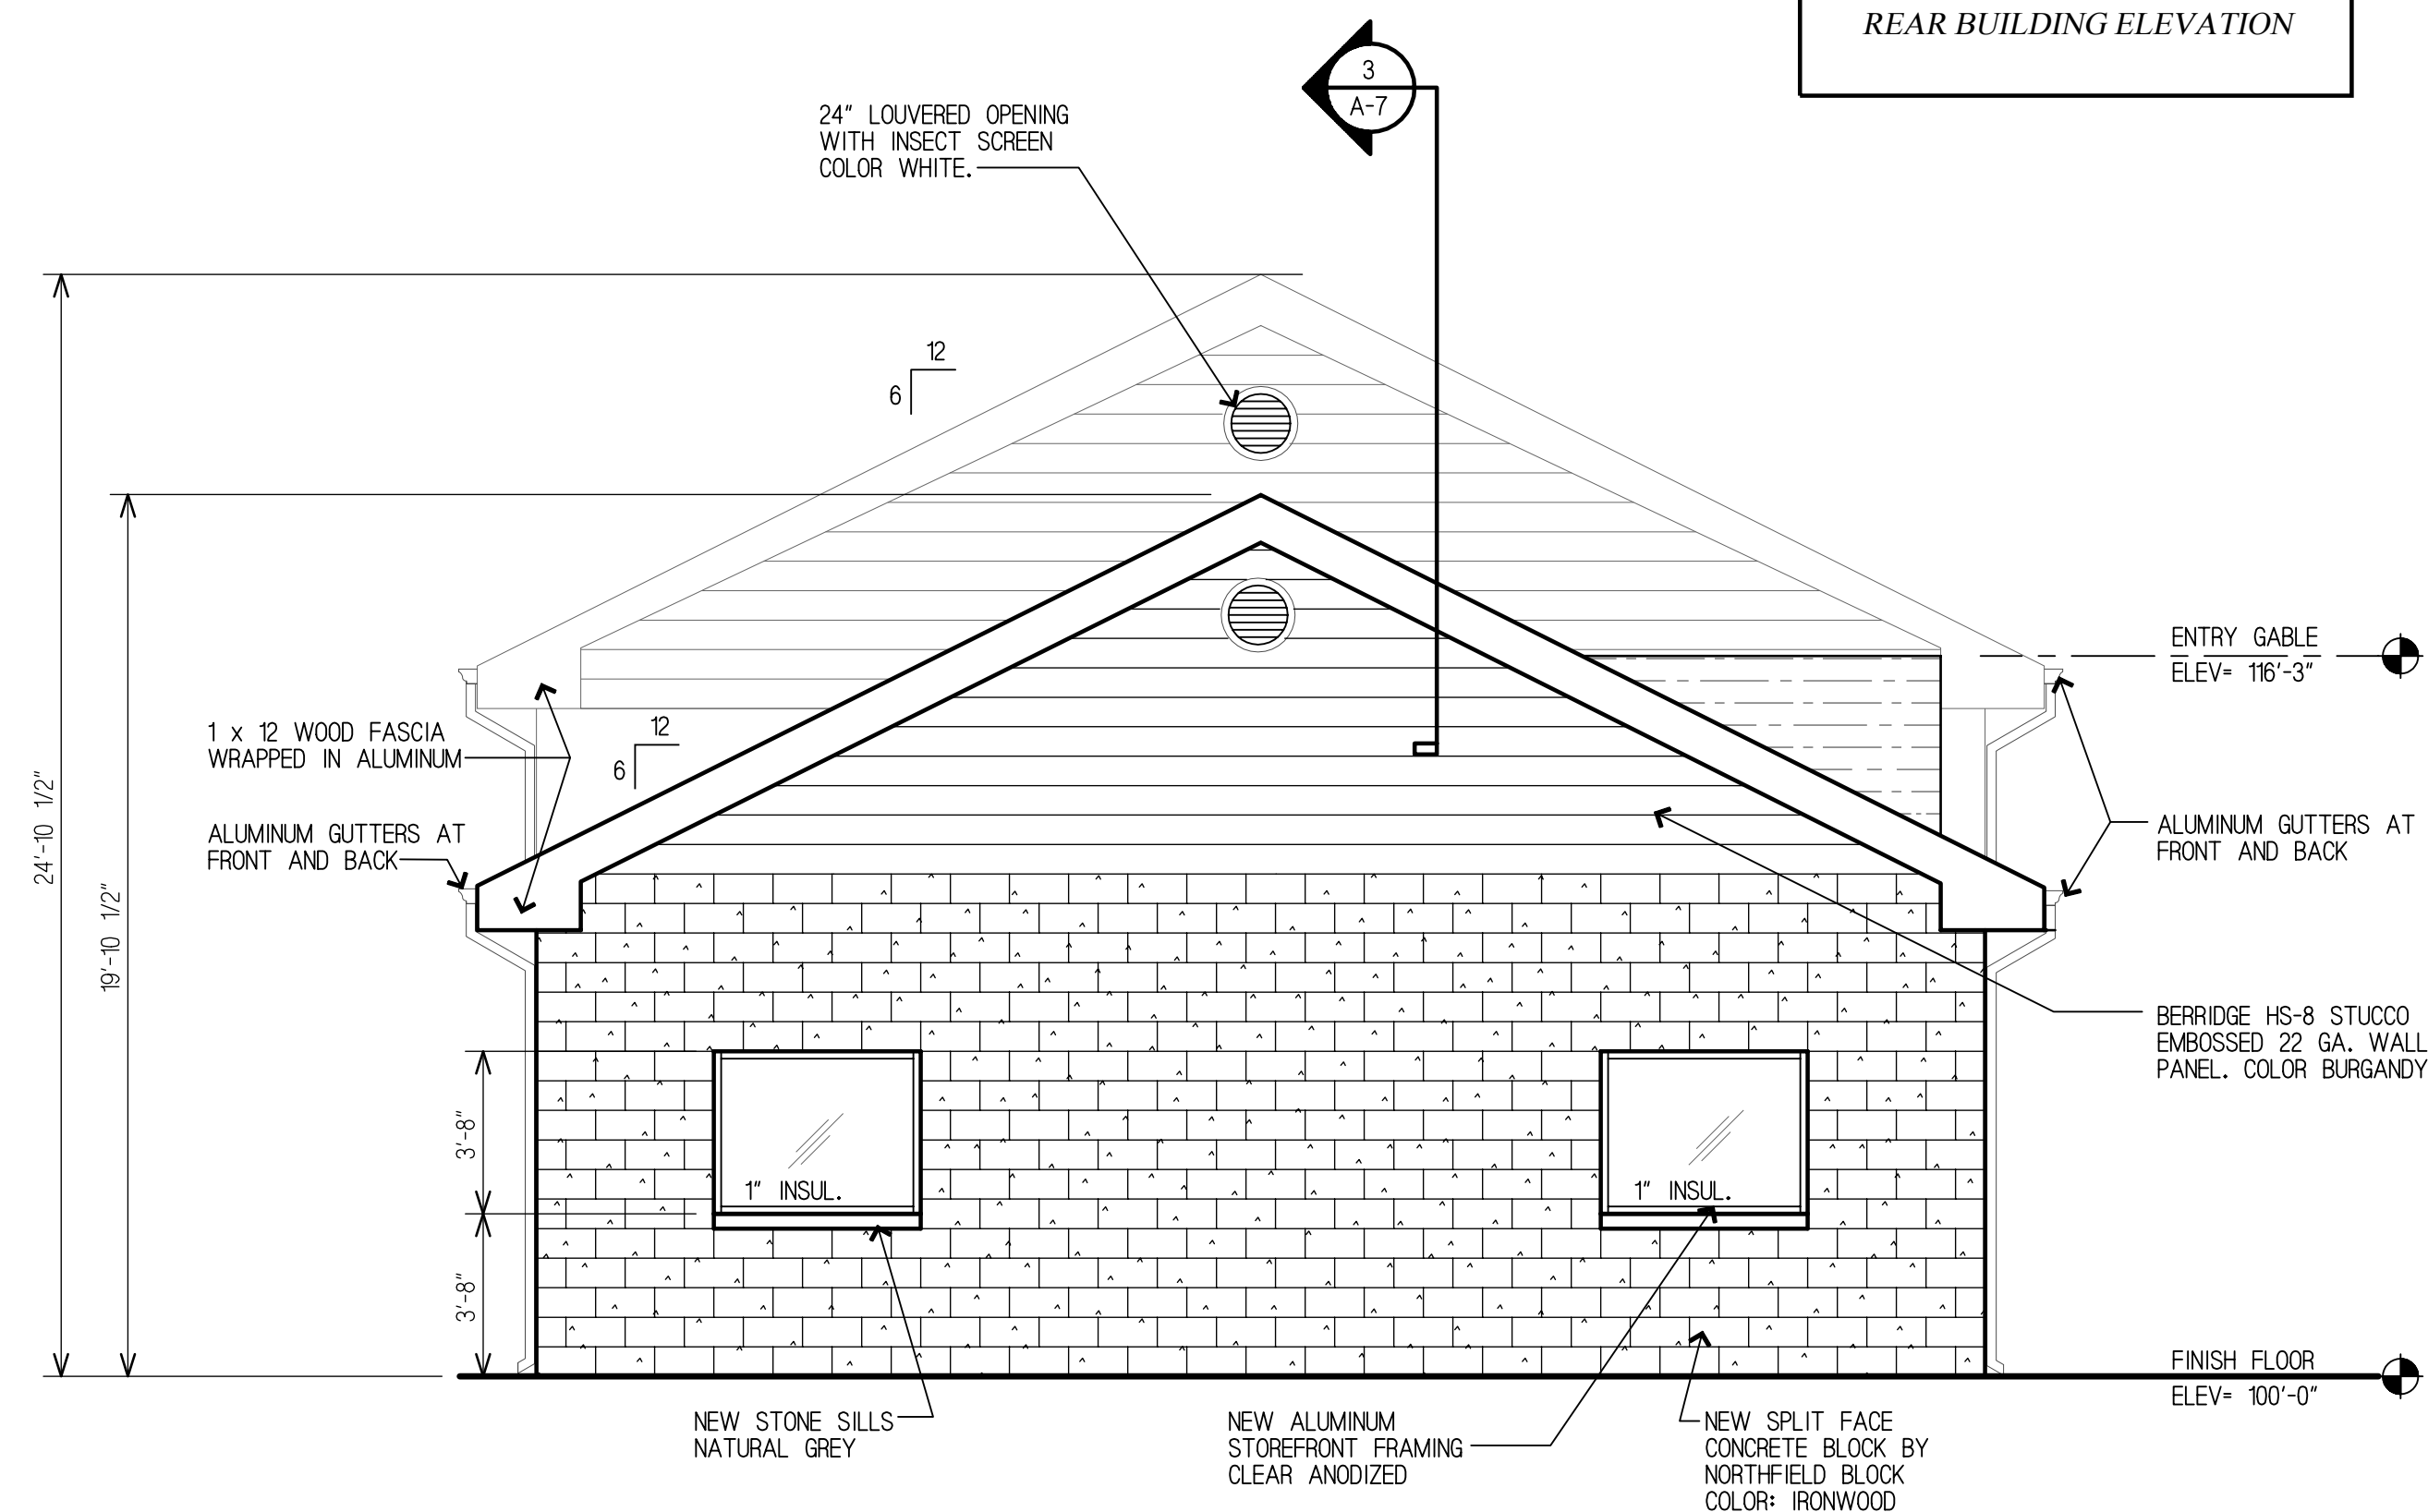

SIDE (EAST AND WEST) ELEVATIONS

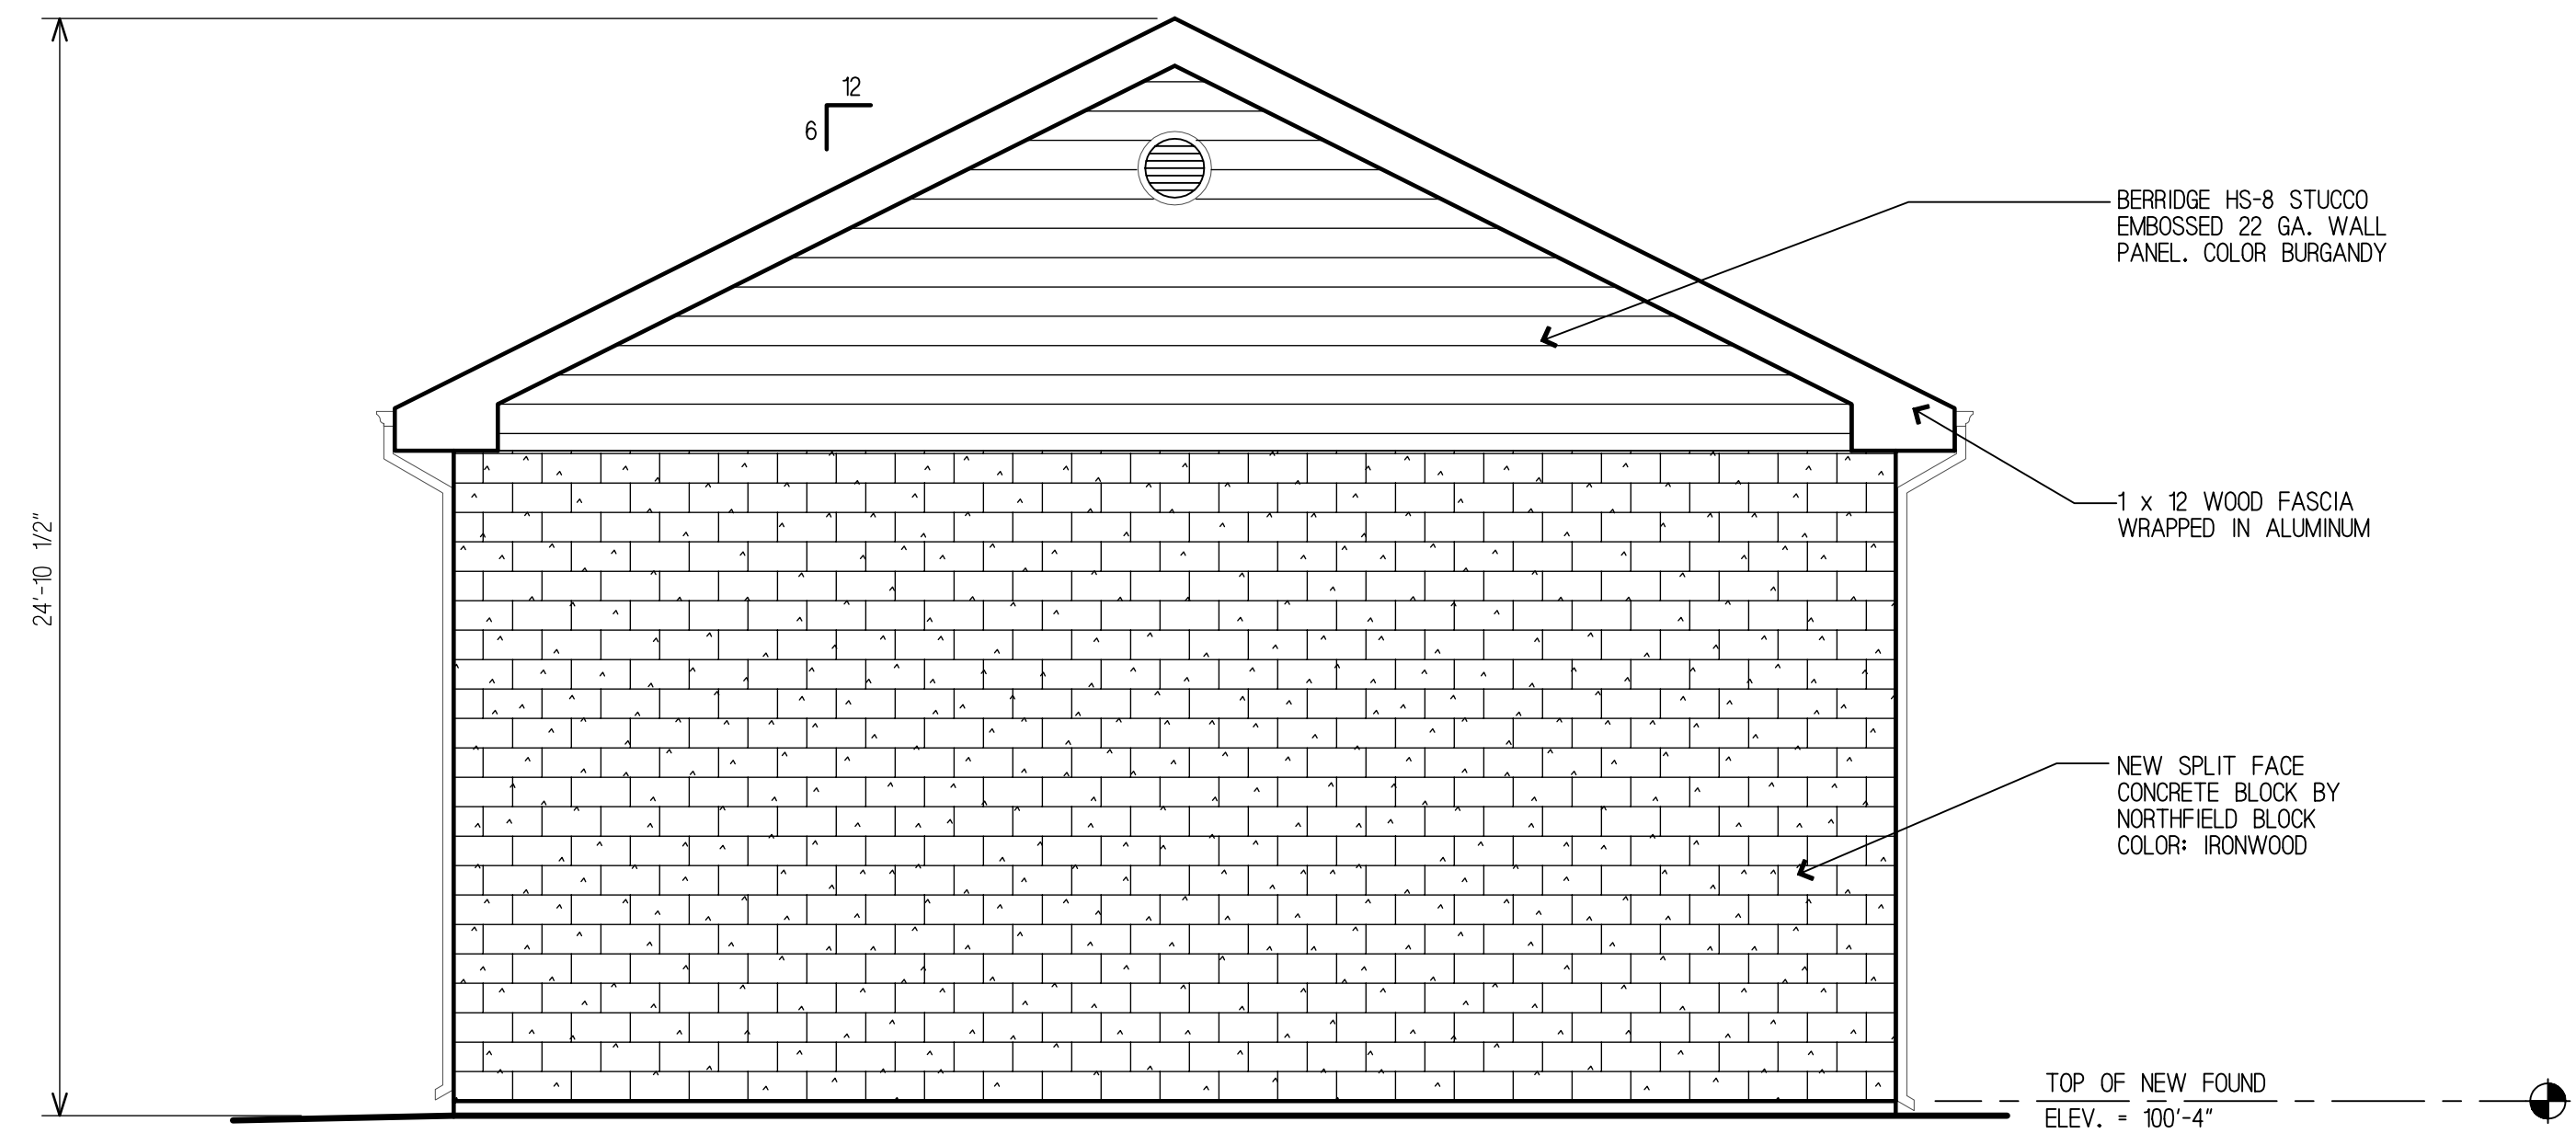


**PSIM**

A design Group, LLC  
PO BOX 1870  
CRYSTAL LAKE, ILLINOIS  
60039-6170  
(847) 347-3121  
r.amoroso@acglobal.net

NO	DESCRIPTION	DATE	REVISIONS
1	REVISED BRICK AREAS PER OWNERS REQUEST	12-8-16	
2	REVISED PER CITY REVIEW	10-27-16	
3	REVISE PER EXISTING FOUNDATION CONDITIONS AS SUBMITTED FOR PERMIT	10-27-16	
4		9-14-16	

PROJECT NAME AND LOCATION:  
**COMPREHENSIVE AUTO REPAIR INC.**  
2940 WEBER ROAD AT EOLA  
AURORA, ILLINOIS

PIN: 07-20-103-063

CLIENT:  
**TIM SULLIVAN**

SHEET TITLE:  
**EXTERIOR BUILDING ELEVATIONS**

DATE:  
8-19-16

SCALE:  
1/4" = 1'-0"

DRAWN BY:  
RJA

PROJECT NO.:  
160701

SHEET  
**A-1**  
OF 7

THESE DOCUMENTS, INCLUDING ALL DESIGN ELEMENTS DEPICTED BY THESE DRAWINGS ARE THE PROPERTY OF AMOROSO DESIGN GROUP, LLC AND MAY NOT BE RE-USED, COPIED OR REPRODUCED WITHOUT THE EXPRESS WRITTEN PERMISSION OF AMOROSO DESIGN GROUP, LLC.