

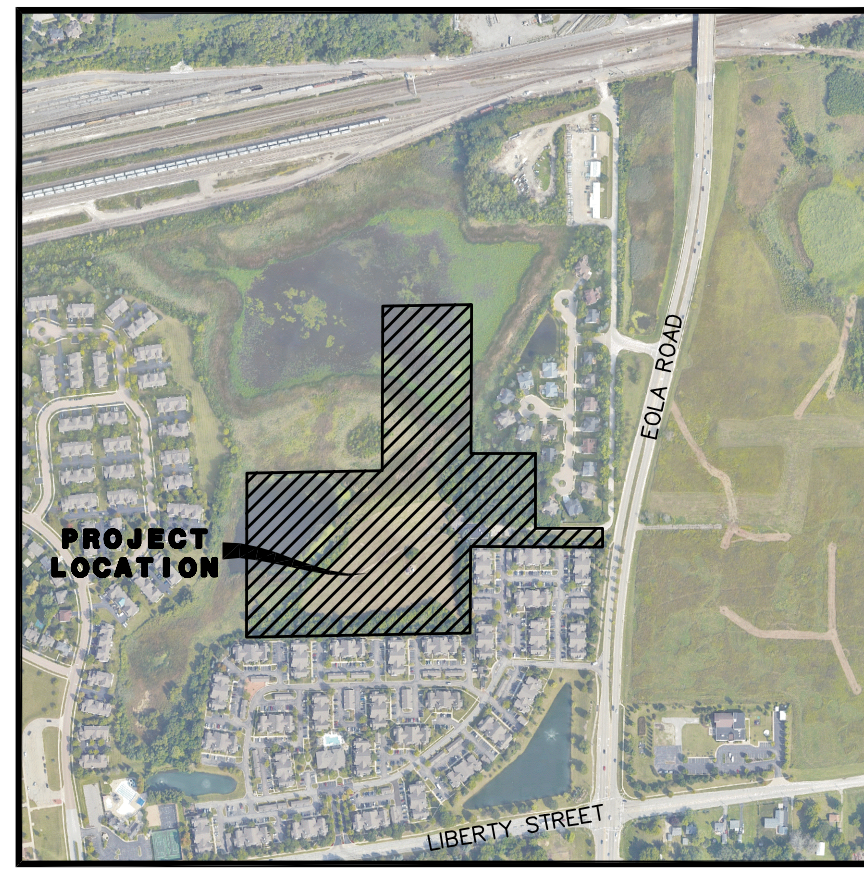


PARKING STALL EXHIBIT FOR **EOLA PRESERVE** AURORA, ILLINOIS

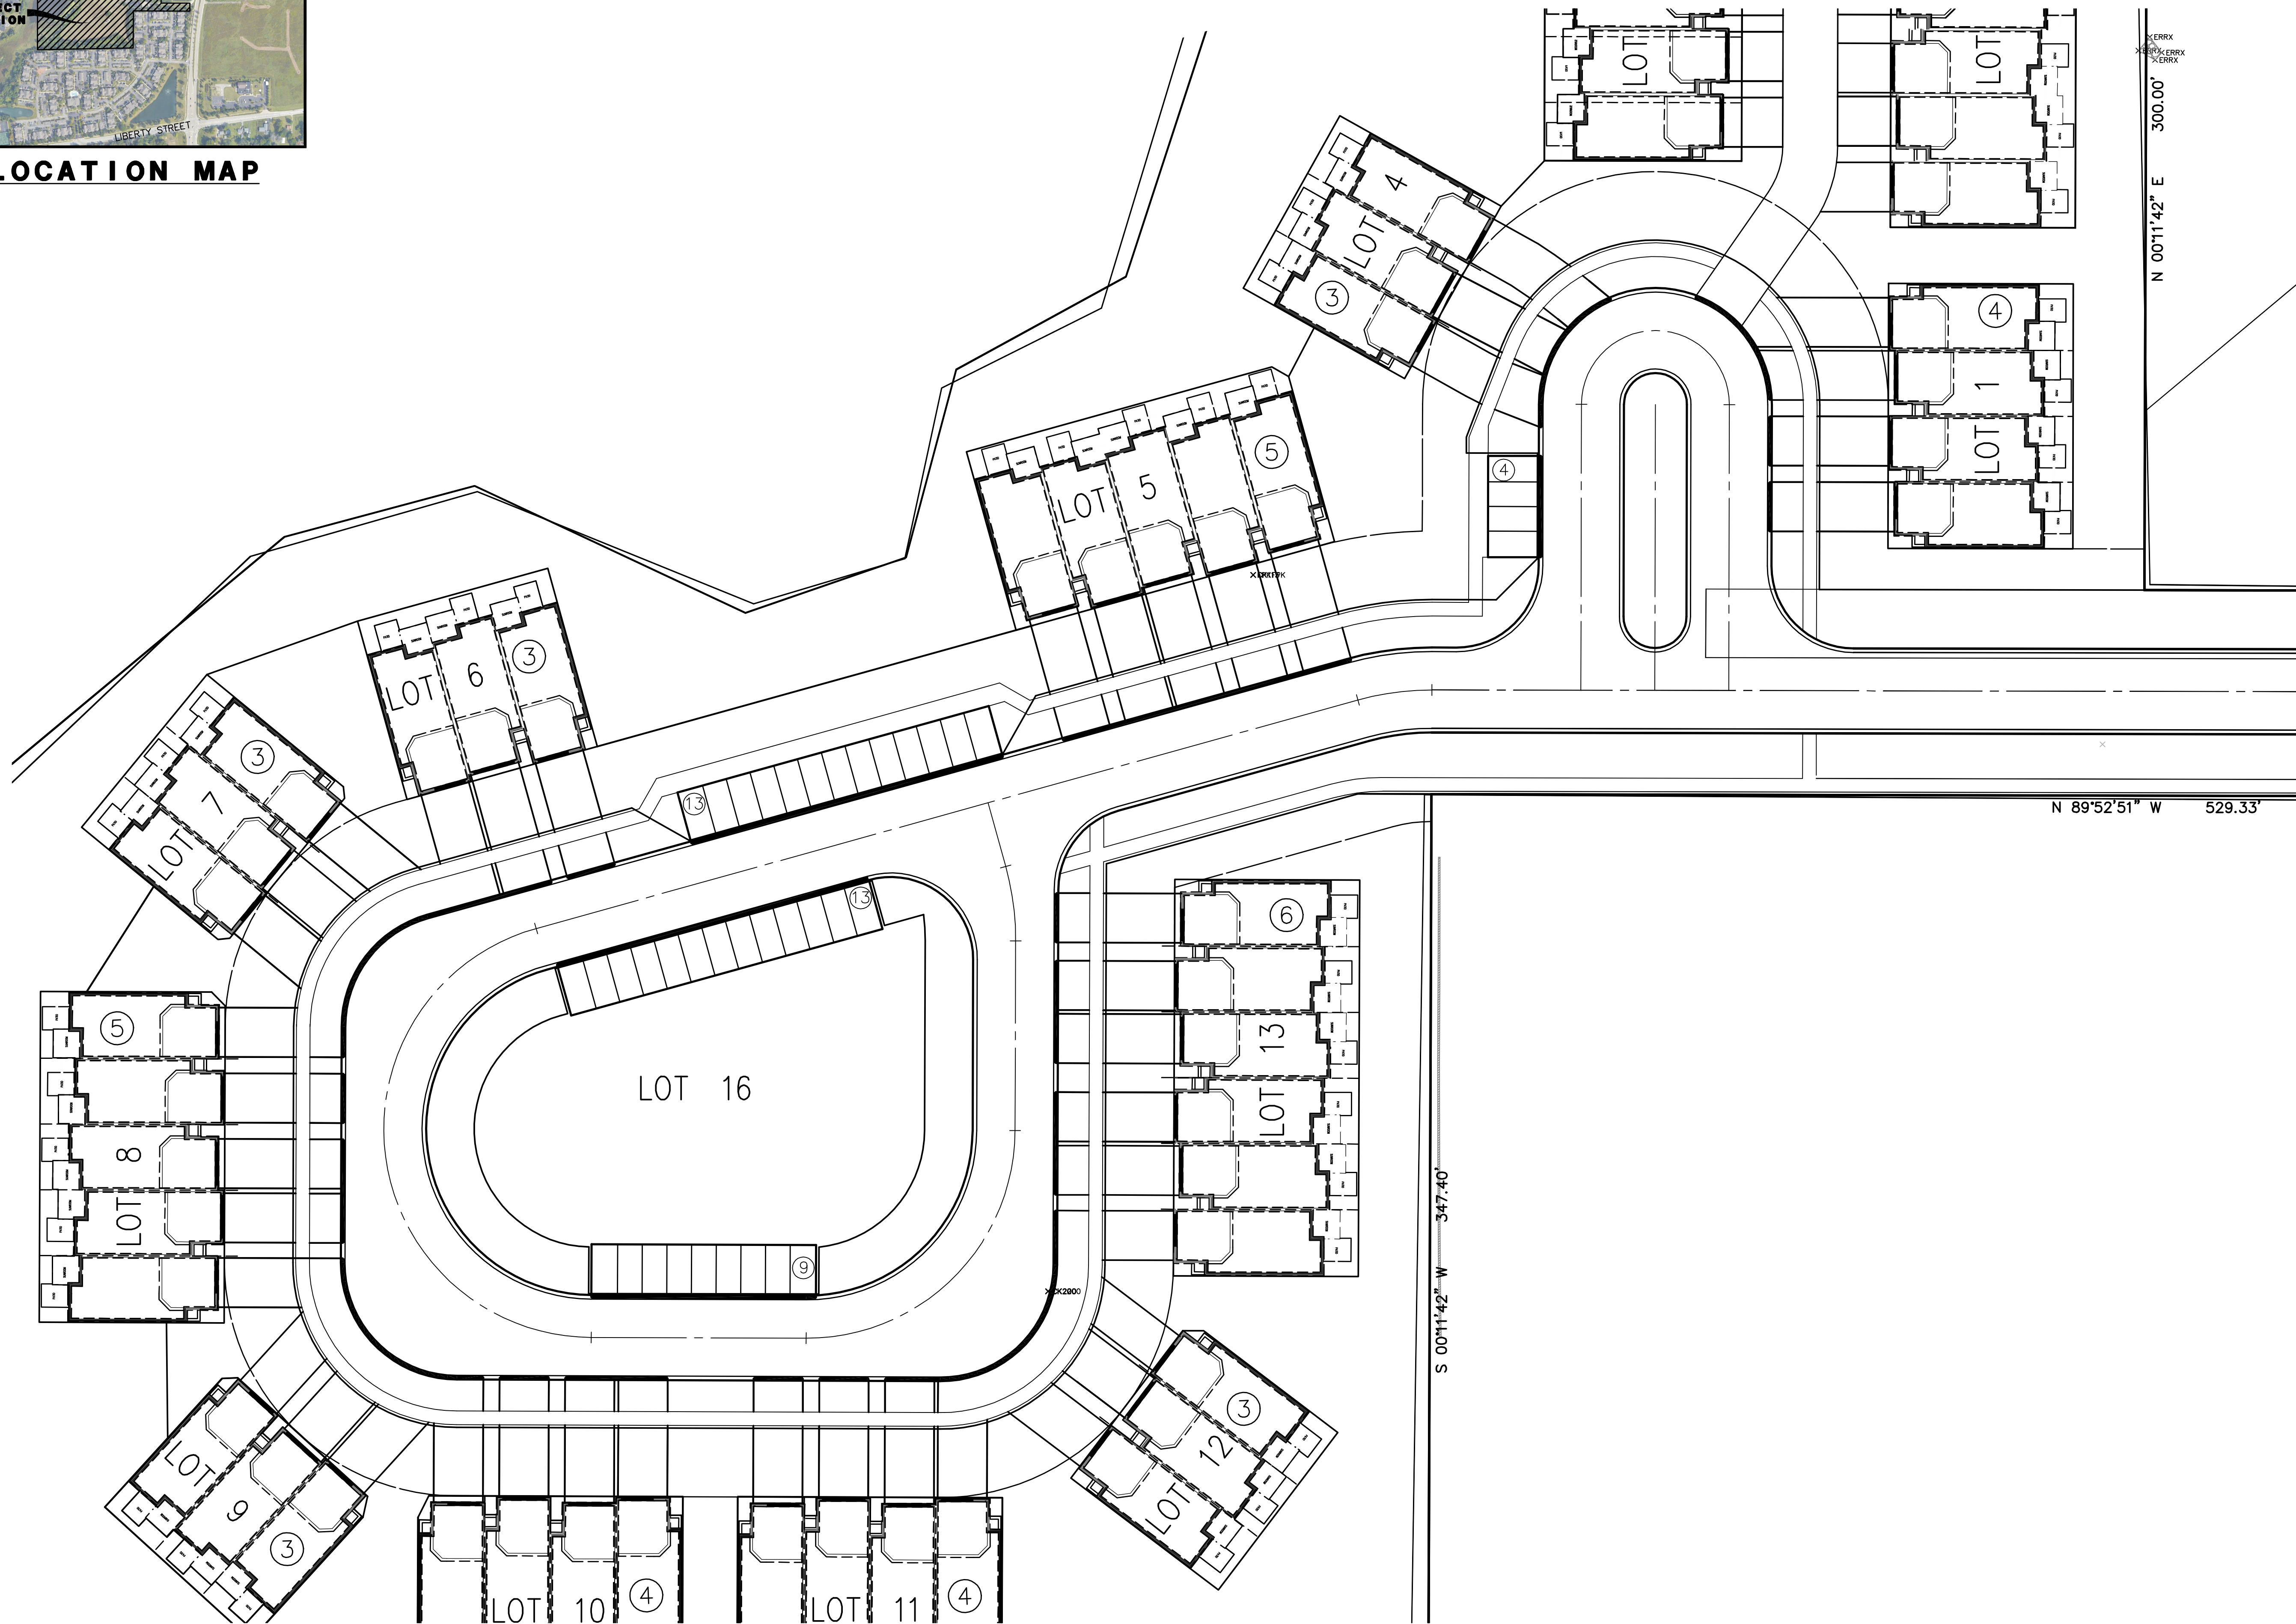

LOCATION MAP

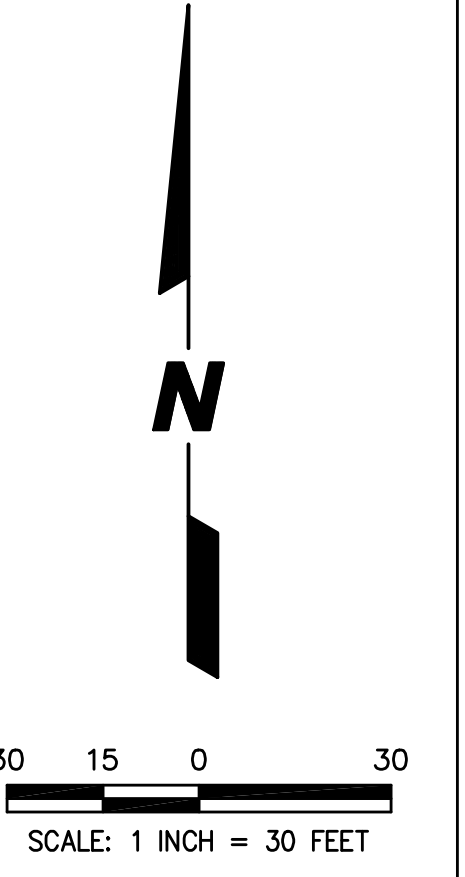

PARKING LEGEND

| TYPE | NUMBER |
|---------------|------------|
| DRIVEWAY | 108 |
| PERPENDICULAR | 39 |
| TOTAL | 147 |

PREPARED FOR:
 BRIDGE STREET PROPERTIES
 P.O. BOX 5726
 NAPERVILLE, IL. 60567
 630-281-4085

PREPARED BY:
CEMCON, Ltd.
 Consulting Engineers, Land Surveyors & Planners
 2280 White Oak Circle, Suite 100
 Aurora, Illinois 60502-9675
 PH: 630.862.2100 FAX: 630.862.2199
 E-Mail: info@cemcon.com Website: www.cemcon.com

DISC NO.: 847017 FILE NAME: PARKING EXH
 DRAWN BY: JGC FLD. BK. / PG. NO.: ---
 COMPLETION DATE: 05-14-24 JOB NO.: 847.017
 XREF: TOPO, PREOVER PROJECT MANAGER: MAM

| REVISIONS | |
|--------------|--|
| NO. | DESCRIPTION |
| 07-10-24/MM | REVISED PER CITY REVIEW DATED 06-17-24 |
| 09-11-24/JGC | REV. PER CITY REVIEW LETTER DATED 09-09-24 |