



1 FIRST FLOOR-A OPTION
SCALE: 1/4" = 1'-0"
4 UNITS (1ADA)

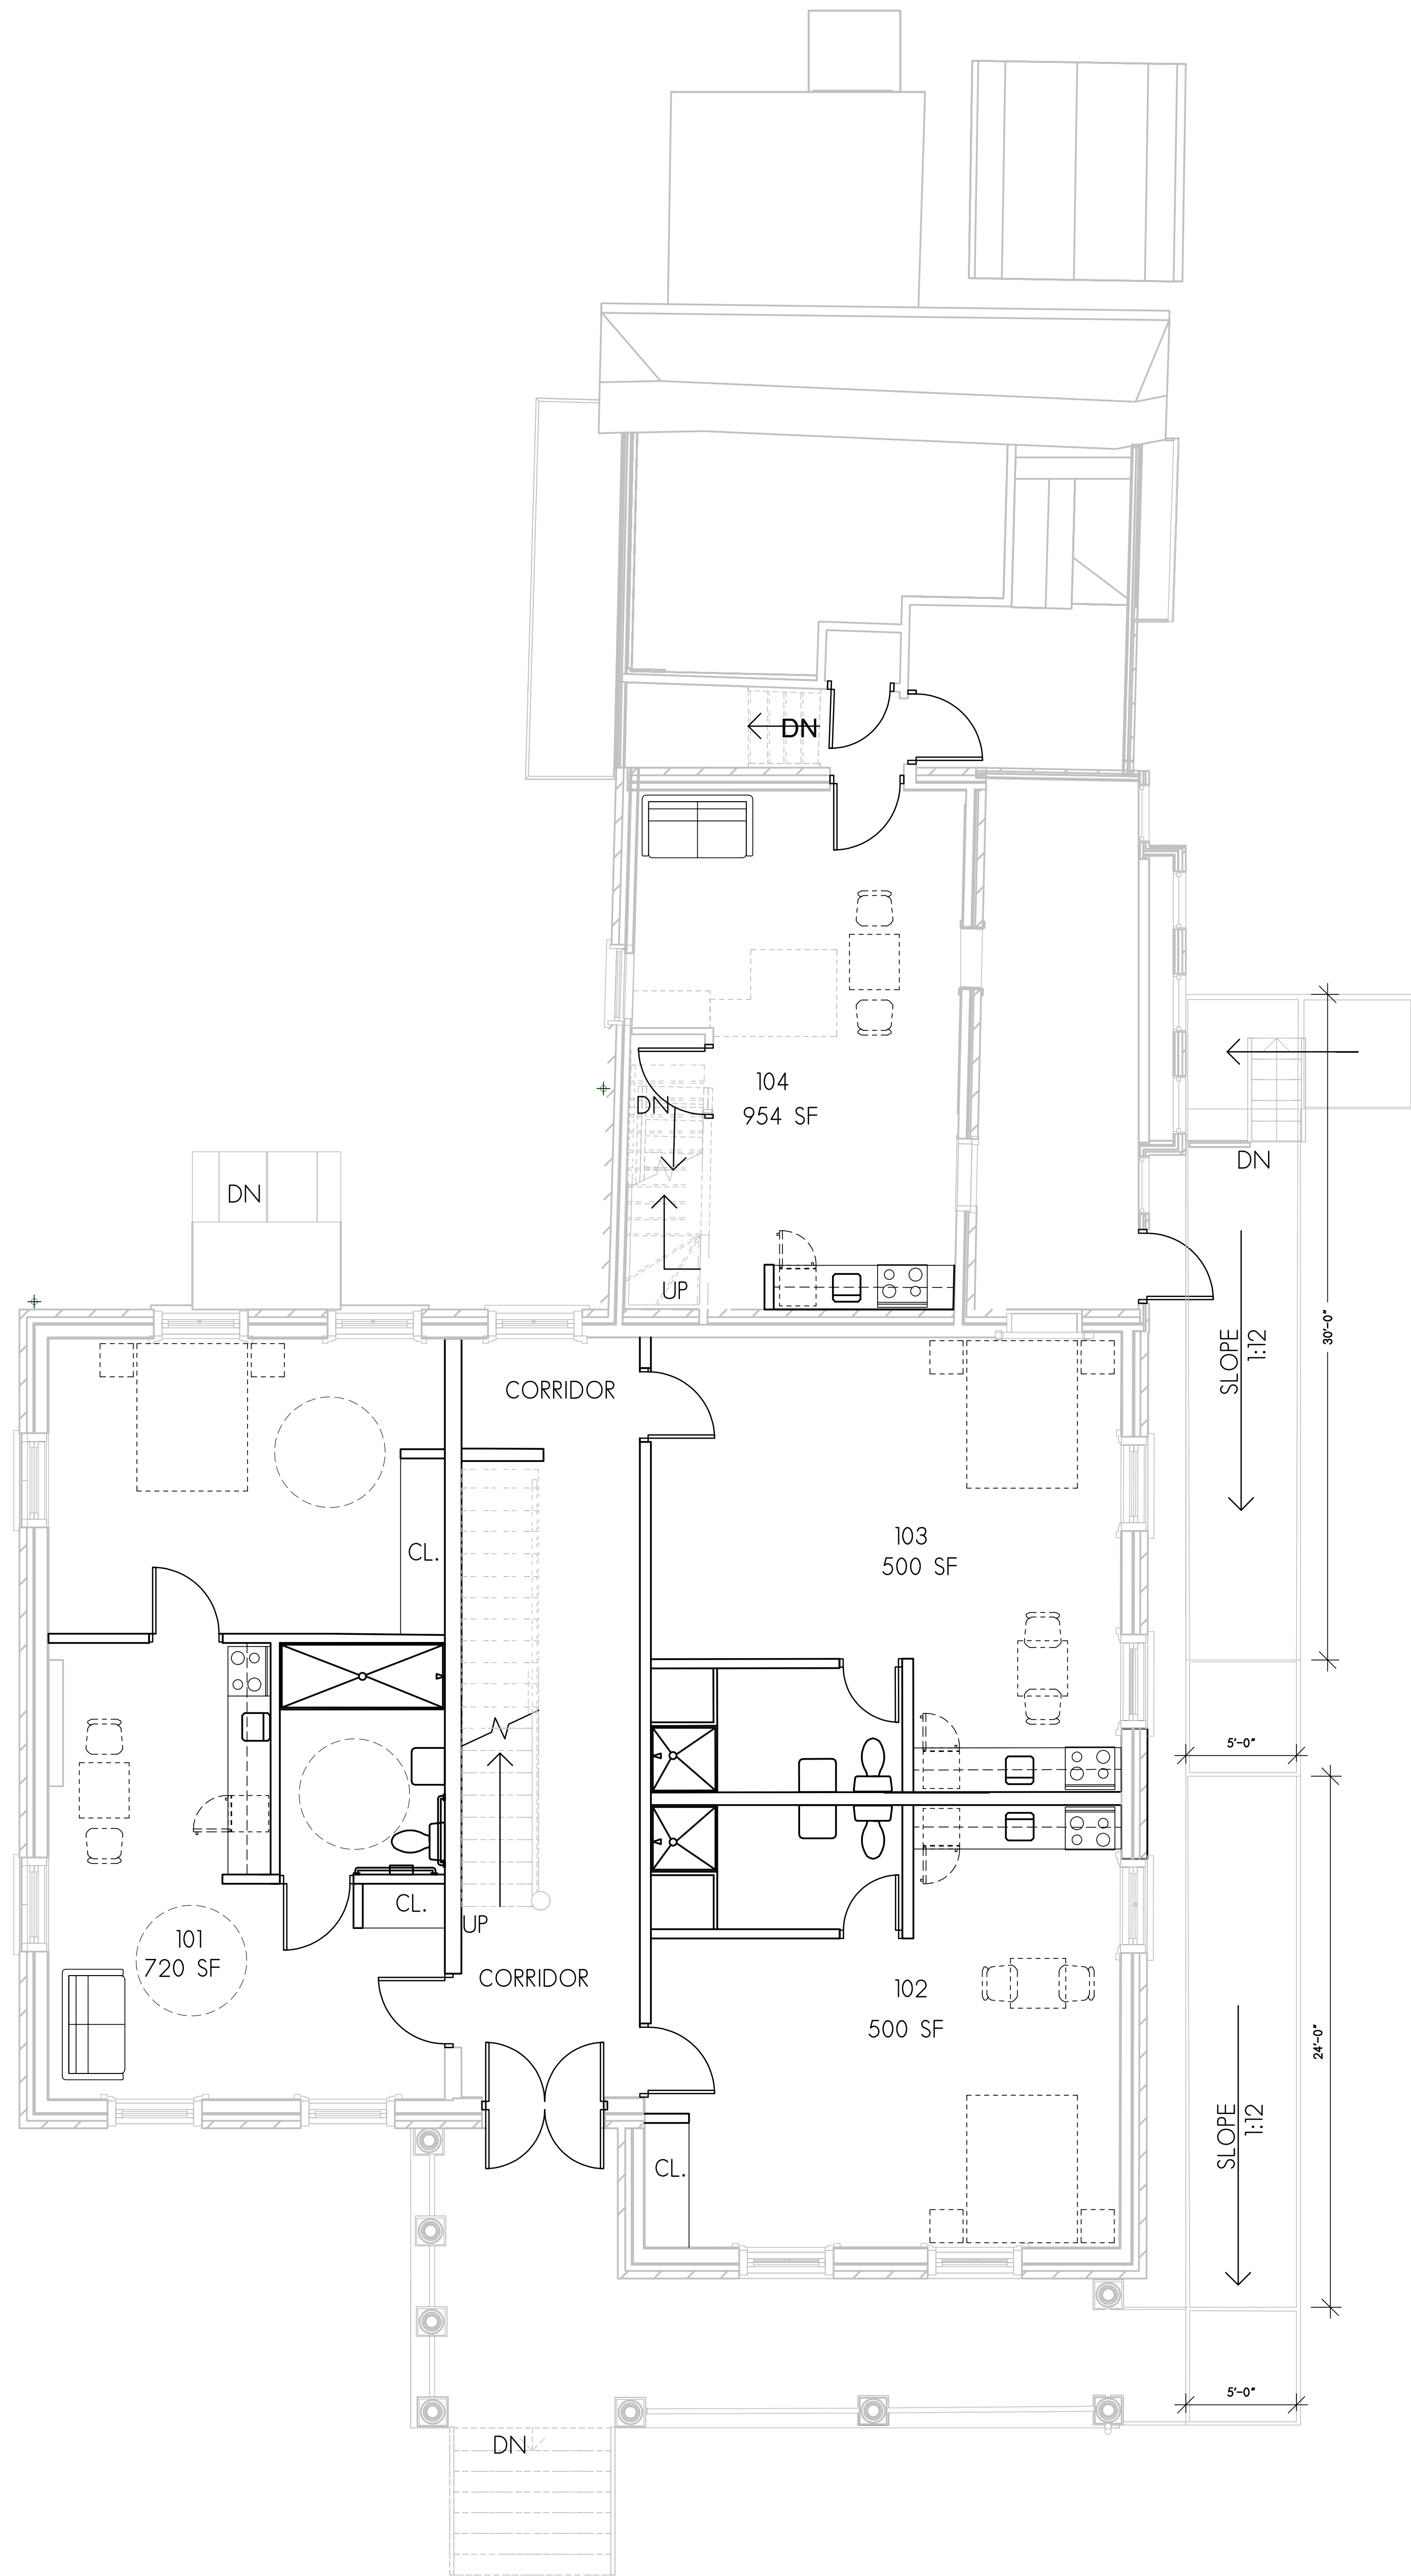

2 BASEMENT FLOOR
SCALE: 1/4" = 1'-0"

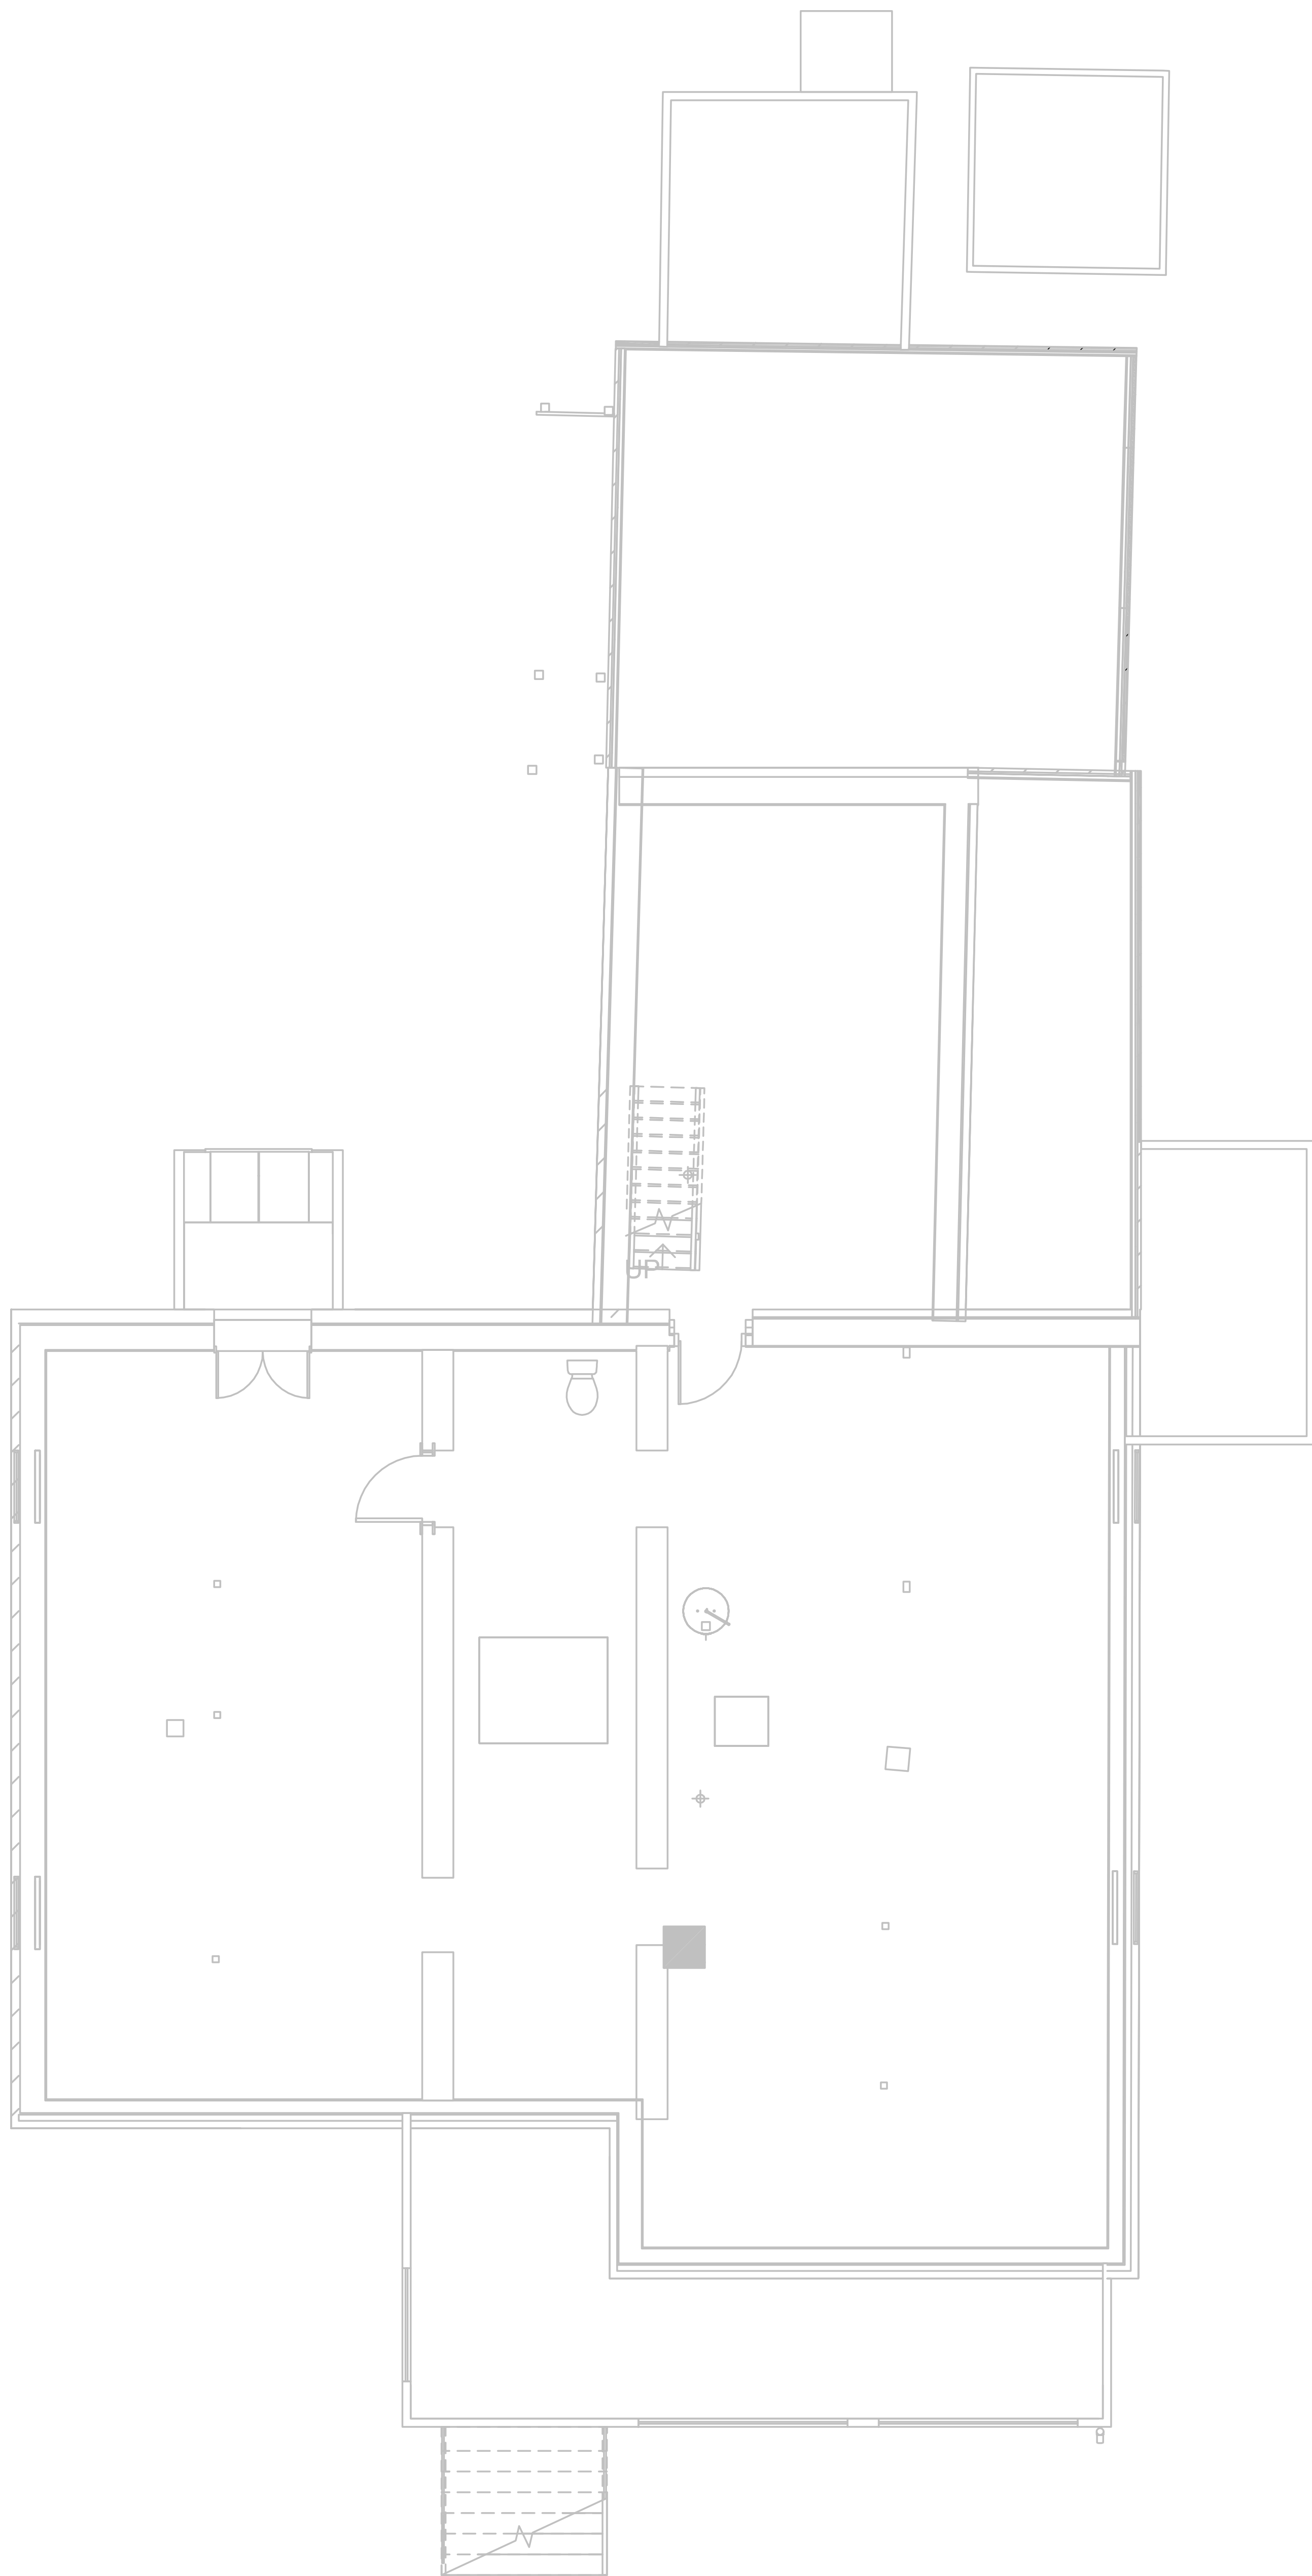


DATE: 01-17-2025	ISSUED FOR:	DATE:
PROJECT NUMBER		
2024-227		
SHEET NUMBER		
A-1.1		

DRAWN	APPROVED


STANDARD BORDER SHEET FOR
Larson & Darby Group
ROCKFORD, ILLINOIS

COPYRIGHT 2025
All drawn and written information
appearing herein shall not be
duplicated, disclosed, or otherwise
used without the written consent of
Larson & Darby Group.


PROGRESS PRINT
Not For Construction
Date: 01-17-2025
LARSON & DARBY GROUP
architects-engineers-interiors

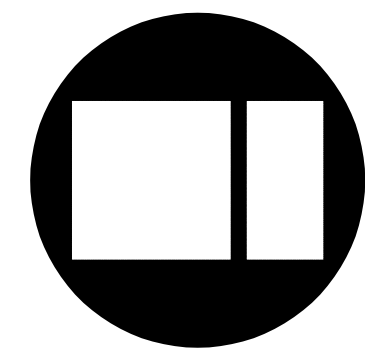

Larson & Darby Group
Architects Engineers Interiors
Rockford Office - 4401 Harmon Ave. Suite 100, P.O. Box 5207 Rockford, IL 61103 Tel (815) 484-0739 Fax (815) 229-7867

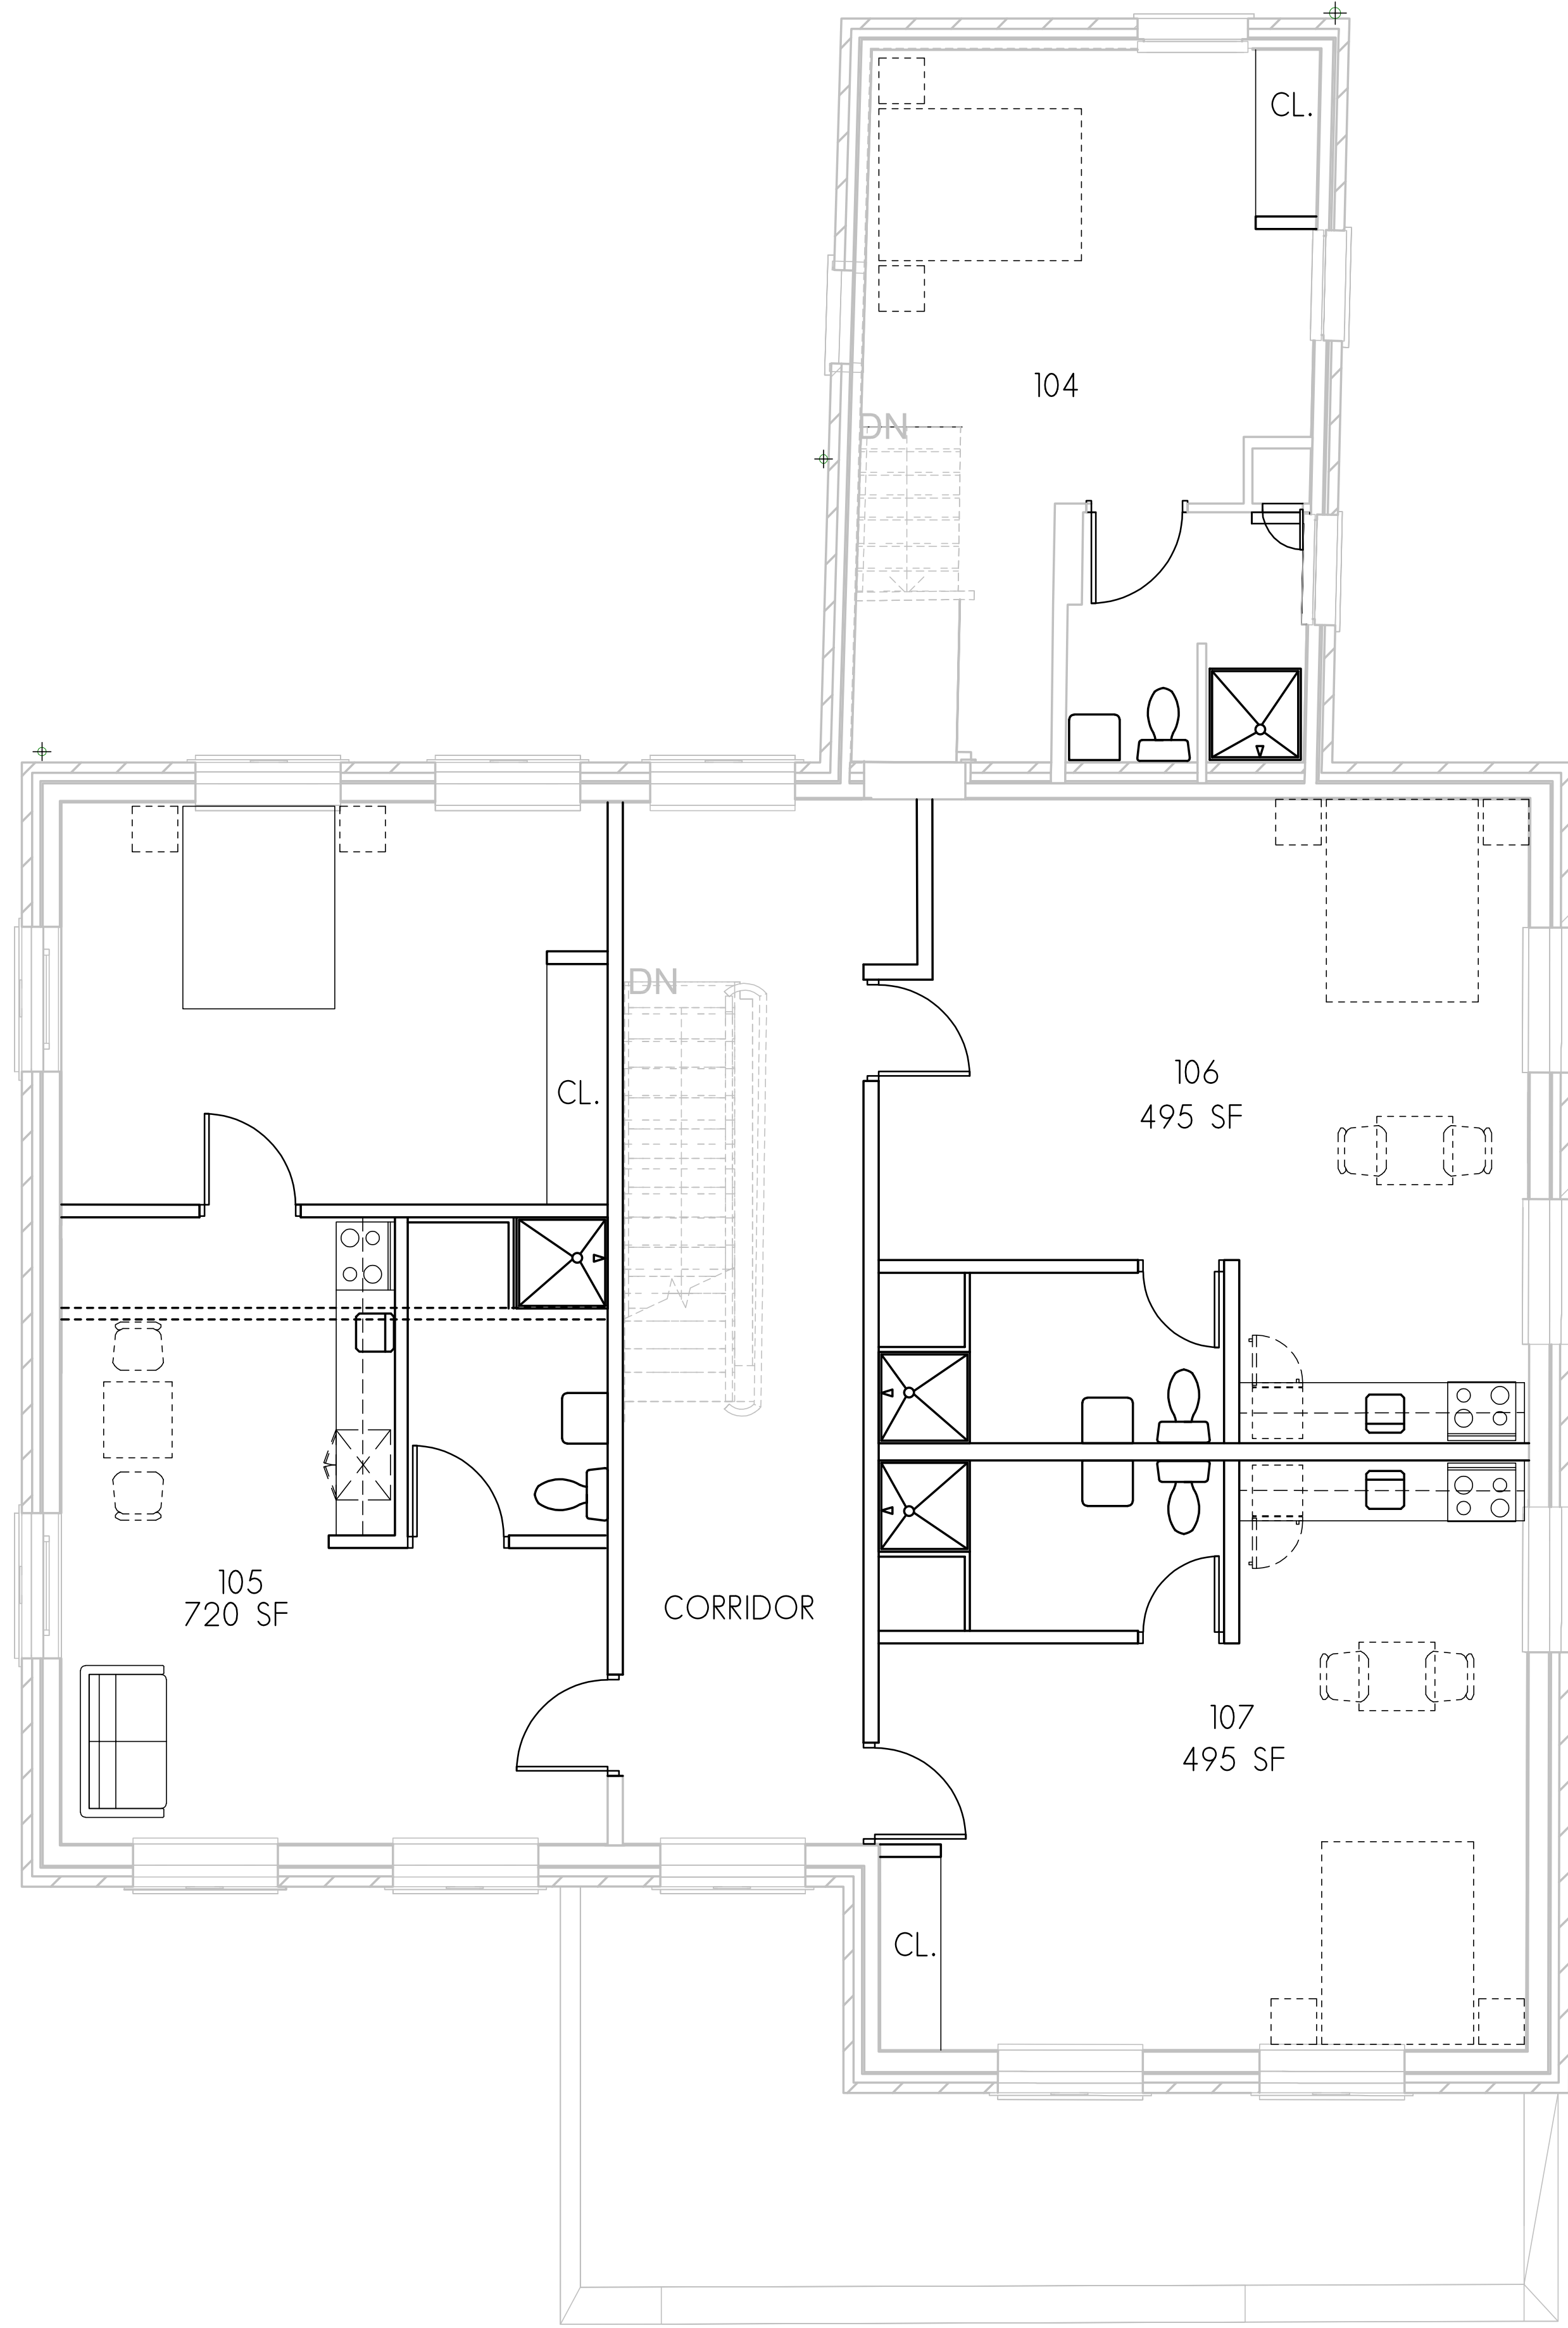

1 SECOND FLOOR
SCALE: 1/4" = 1'-0"

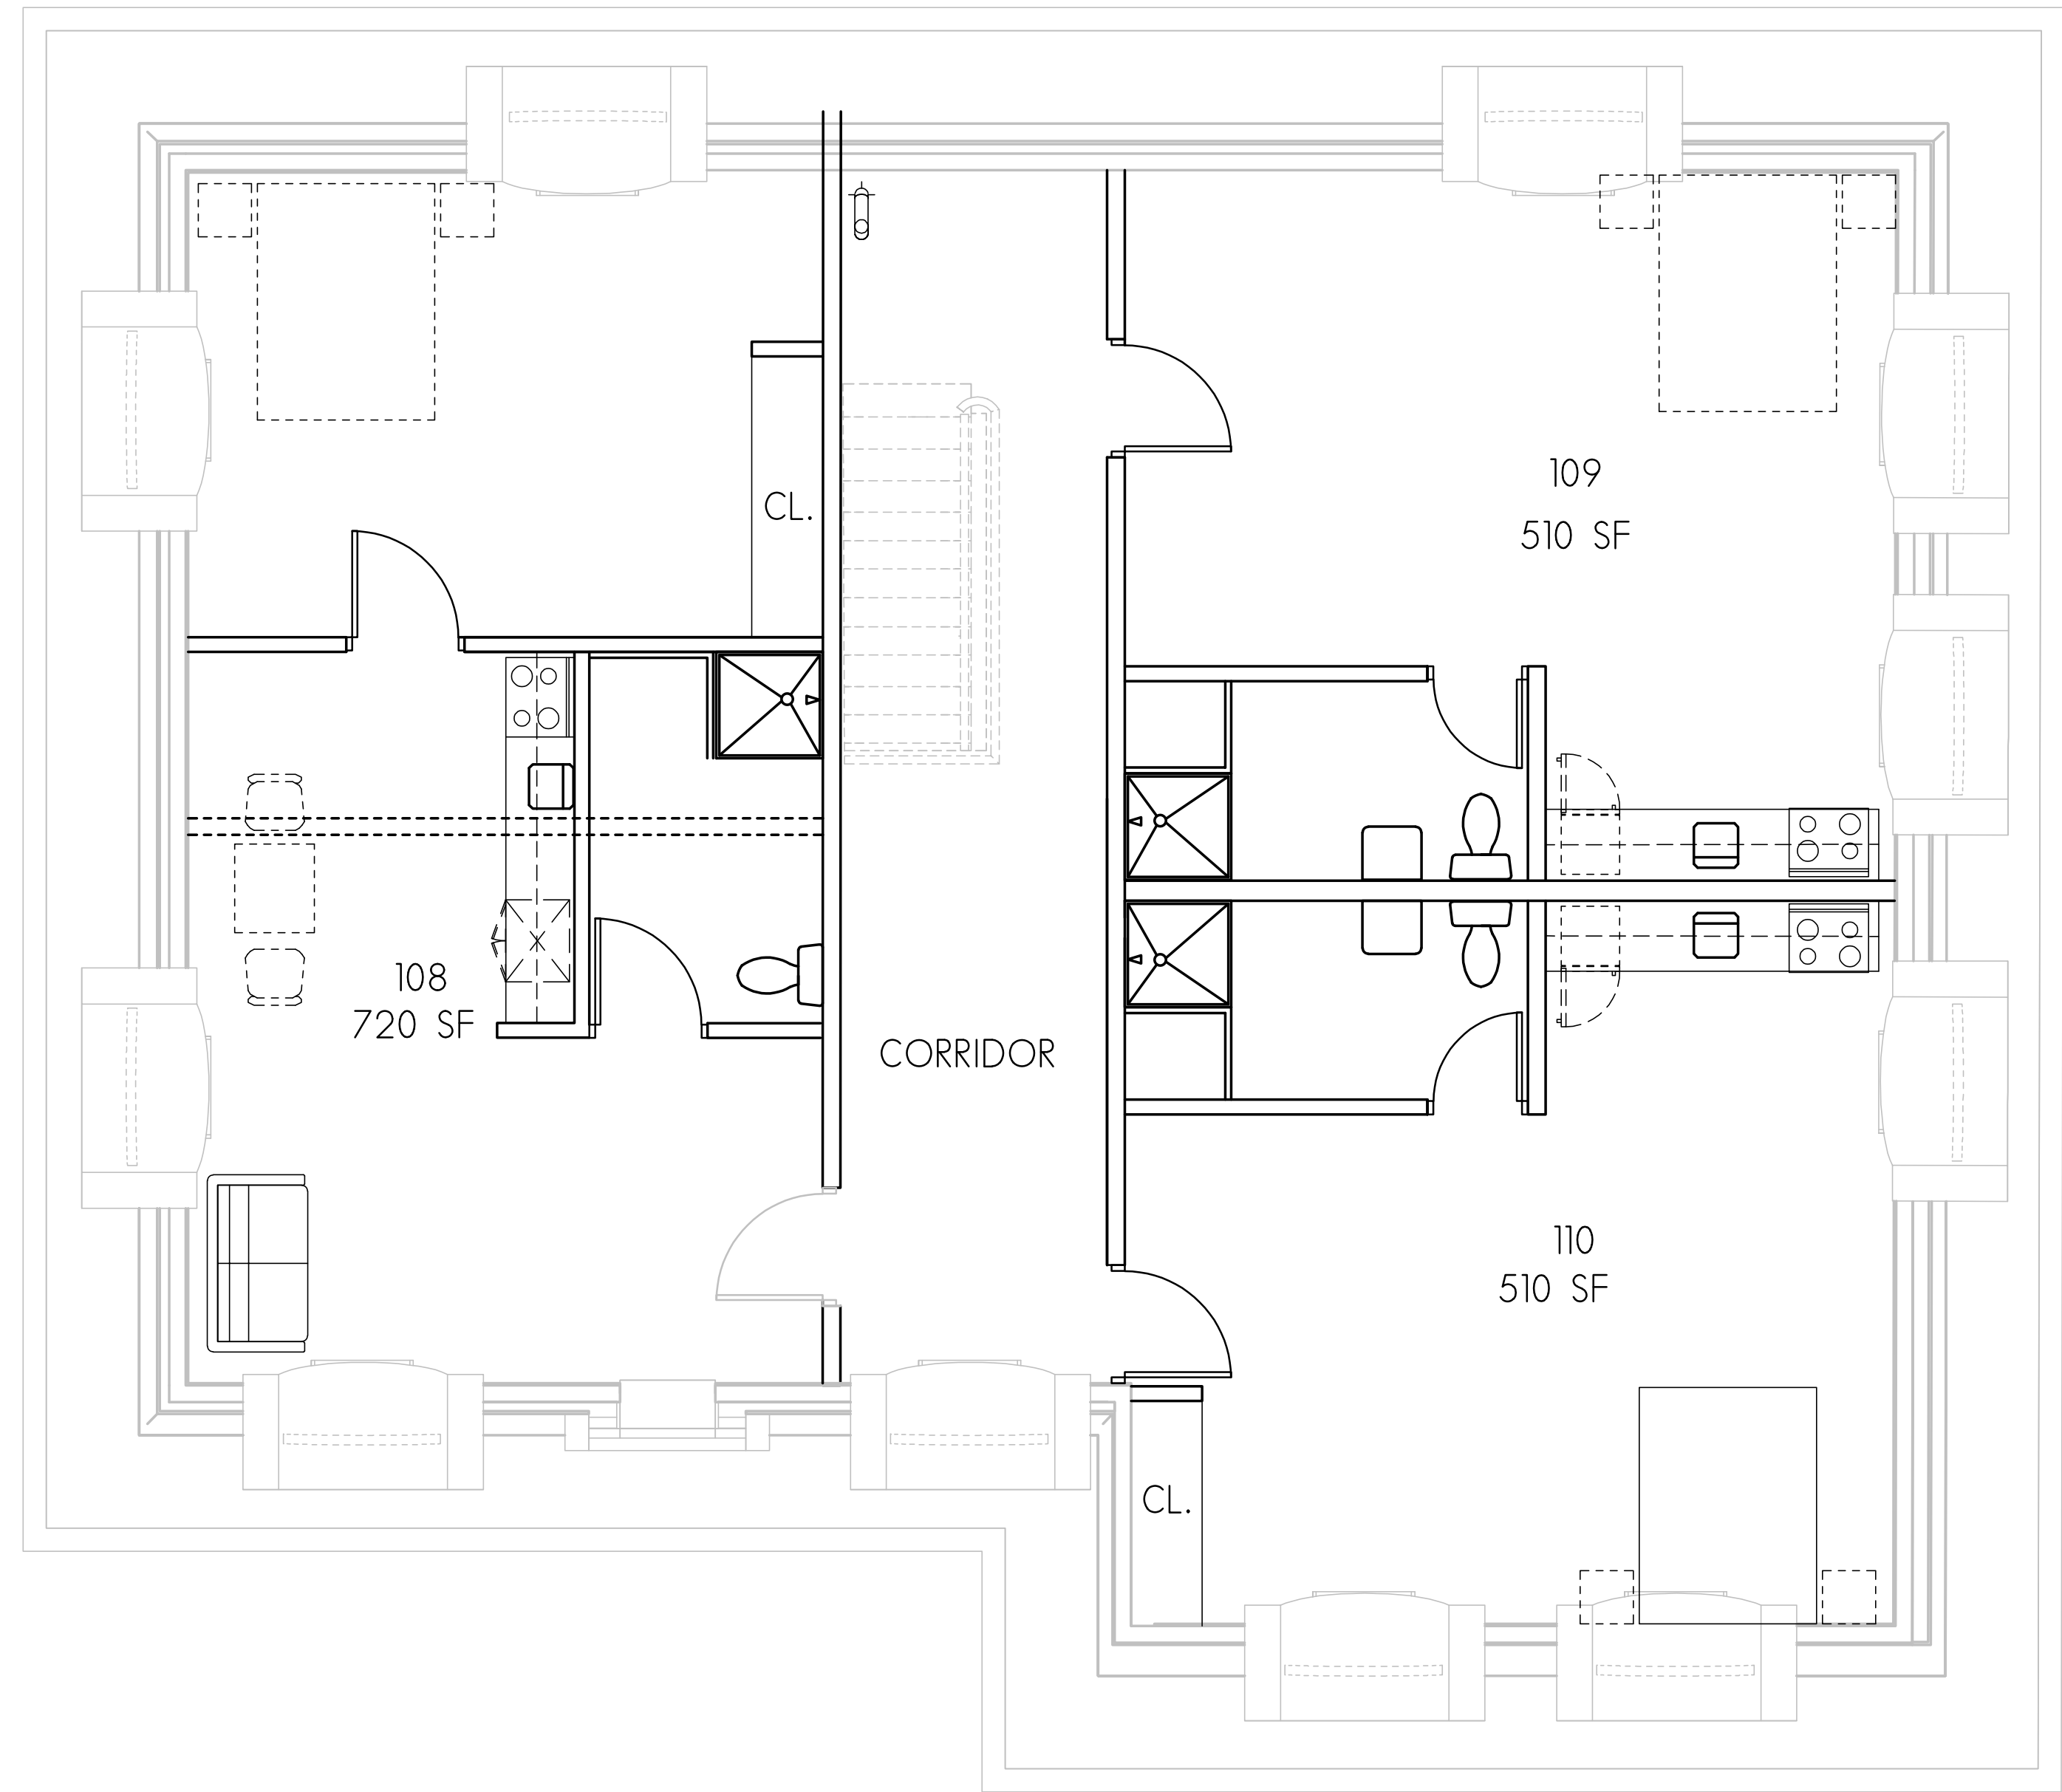

2 THIRD FLOOR
SCALE: 1/4" = 1'-0"

