



LANDSCAPE PLAN FOR SCOOTERS RESUBDIVISION

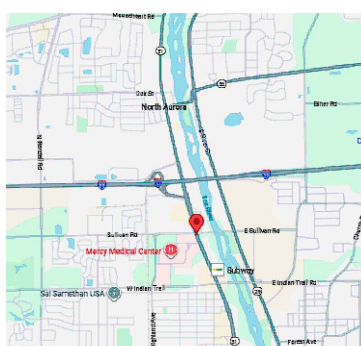

Accolade Elm

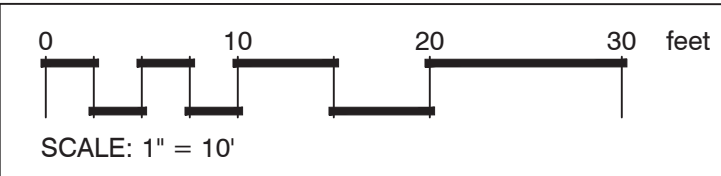

Bloodgood London Plane Tree



Skyline Honey Locust



Autumn Gold Maidenhair Tree



Autumn Brilliance Apple Serviceberry



Burning Bush



Korean Spice Viburnum



Maiden Grass




Ruby Spice Clethra



Alpine Currant



Weigela Wine Roses

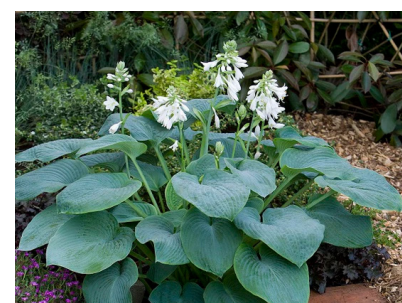


Hosta




Maggie Daley Astilbe



Cone Flower

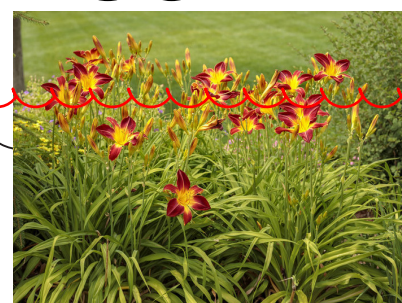

Day Lily

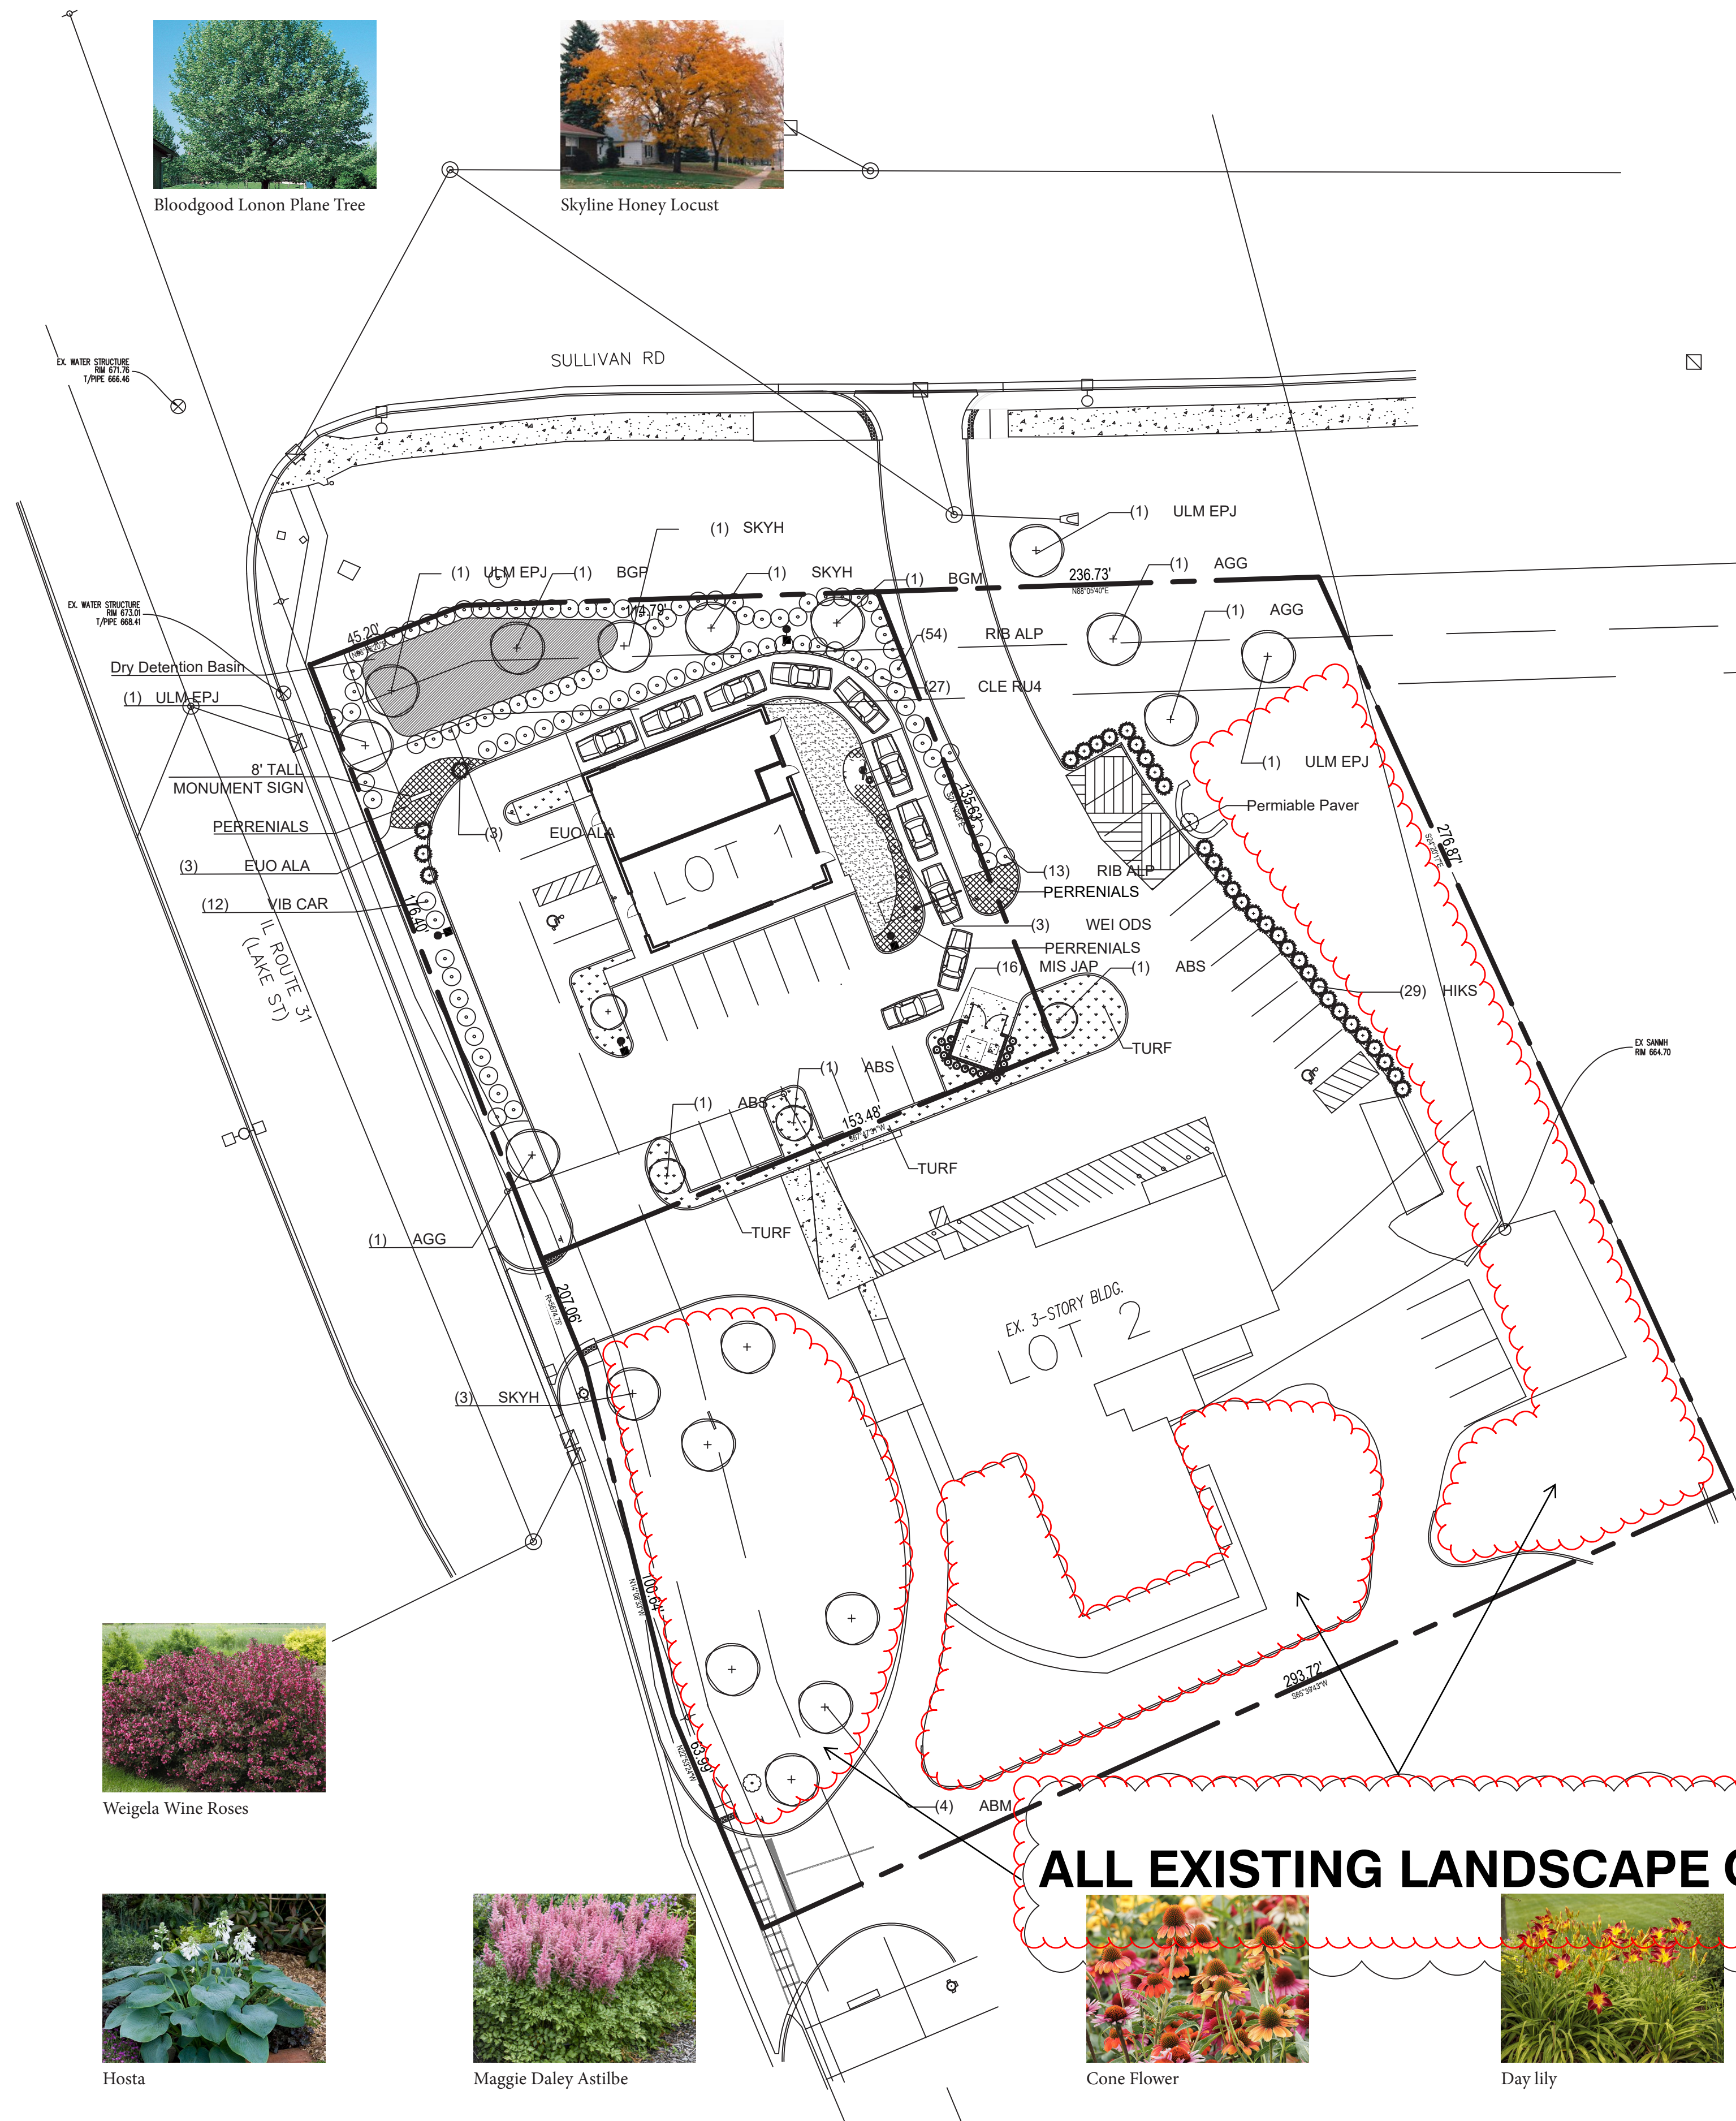

Proposed Plant List

Trees	Size	Qty	Label
Accolade Elm	3"	4	ULM EPJ
Skyline Honey Locust	3"	5	SKYH
Autumn Gold Ginkgo	3"	3	AGG
Autumn Brilliance Serviceberry	8'	3	ABS
Bloodgood Planetree	3"	2	BGP
Acer 'autumn blaze'	3"	4	ABM
Total Trees		20	

Shrubs	Size	Qty	Label
Euonymus Alatus - Burning Bush	36"	6	Burning Bush
Viburnum 'carlesii'	7gal.	12	Korean Spice Viburnum
Weigela 'Wine & Roses'	5 gal	3	Weigela Wine Roses
Clethra Alnifolia 'ruby spice'	30" or 7gal	27	Ruby Spice Clethra
Ribes Alpinum	36"	67	Alpine Currant
Hicks Yews	30"	29	HIKS
Miss Kim Jap. Lilac	36"	16	MIS JAP
Total Shrubs		106	
Perennials	Size	Qty	Label
Maiden Grass	3gal	36	Maiden Grass
Cone Flower	1gal	36	Cone Flower
Hosta	1gal	36	Hosta Assorted
Astilbe 'maggie daley'	1gal	36	Astilbe
Hemerocallis (daylily) 'krekler 79' (Firestorm Daylily)	3 Gal	36	Firestorm Daylily
Total Perennials		180	

Additional Materials

- Decorative Stone
- Topsoil
- Mulch

ALL EXISTING LANDSCAPE ON LOT 2 WILL REMAIN



TGF ENTERPRISES 530 North Ave Libertyville IL 60048 847-968-2524

LANDSCAPE RENOVATION PLAN FOR:

SCOOTERS RESUBDIVISION

Koru Design 2056 Westings Ave Suite
170 Naperville, IL 60563 331-444-5678



NORTH

DATE

02/24/2025

09/25/2025

DRAWING TITLE

Planting Plan

SHEET NUMBER