


LANDSCAPE PLAN FOR LOT 1 OF LINDGENS / DOLAN RE-SUBDIVISION

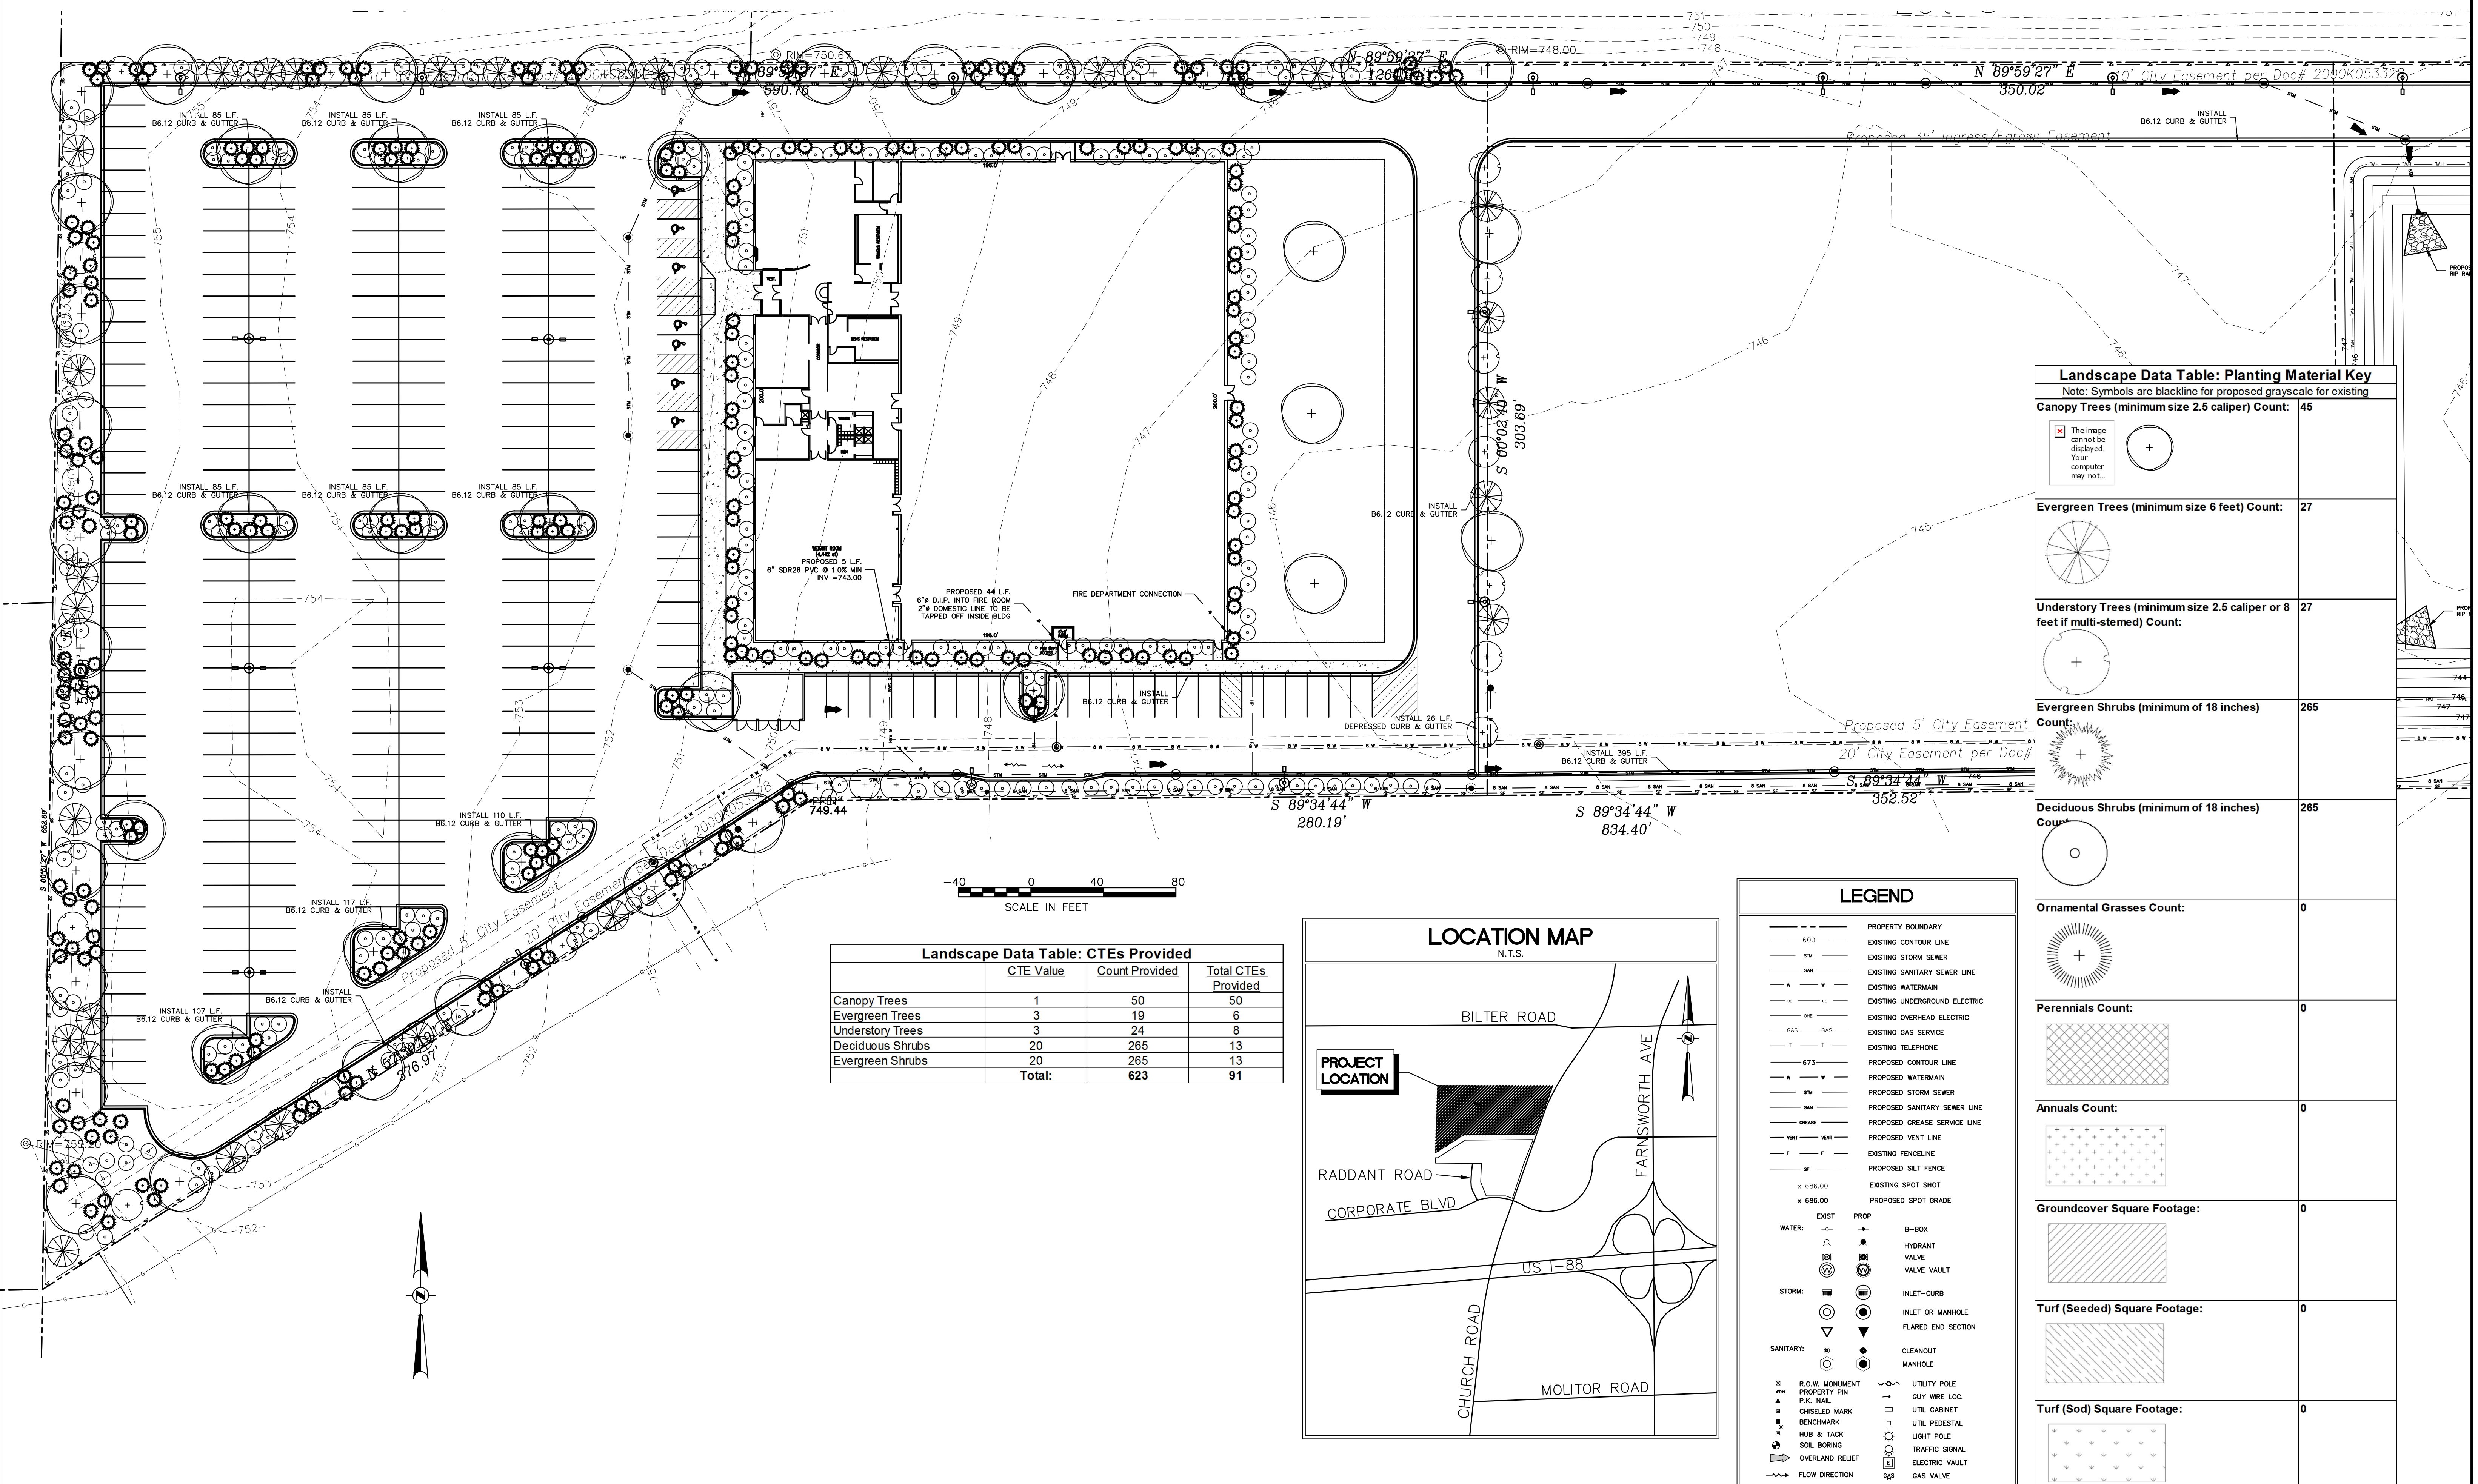


Landscape Data Table: Planting Material
 Note: Symbols are blackline for proposed grayscale for existing

Canopy Trees (minimum size 2.5 caliper) Count:	45
Evergreen Trees (minimum size 6 feet) Count:	27
Understory Trees (minimum size 2.5 caliper or 8 feet if multi-stemmed) Count:	27
Evergreen Shrubs (minimum of 18 inches) Count:	265
Deciduous Shrubs (minimum of 18 inches) Count:	265
Ornamental Grasses Count:	0
Perennials Count:	0
Annuals Count:	0
Groundcover Square Footage:	0
Turf (Seeded) Square Footage:	0
Turf (Sod) Square Footage:	0

Landscape Data Table: CTEs Provided

	CTE Value	Count Provided	Total CTEs Provided
Canopy Trees	1	50	50
Evergreen Trees	3	19	6
Understory Trees	3	24	8
Deciduous Shrubs	20	265	13
Evergreen Shrubs	20	265	13
Total:		623	91

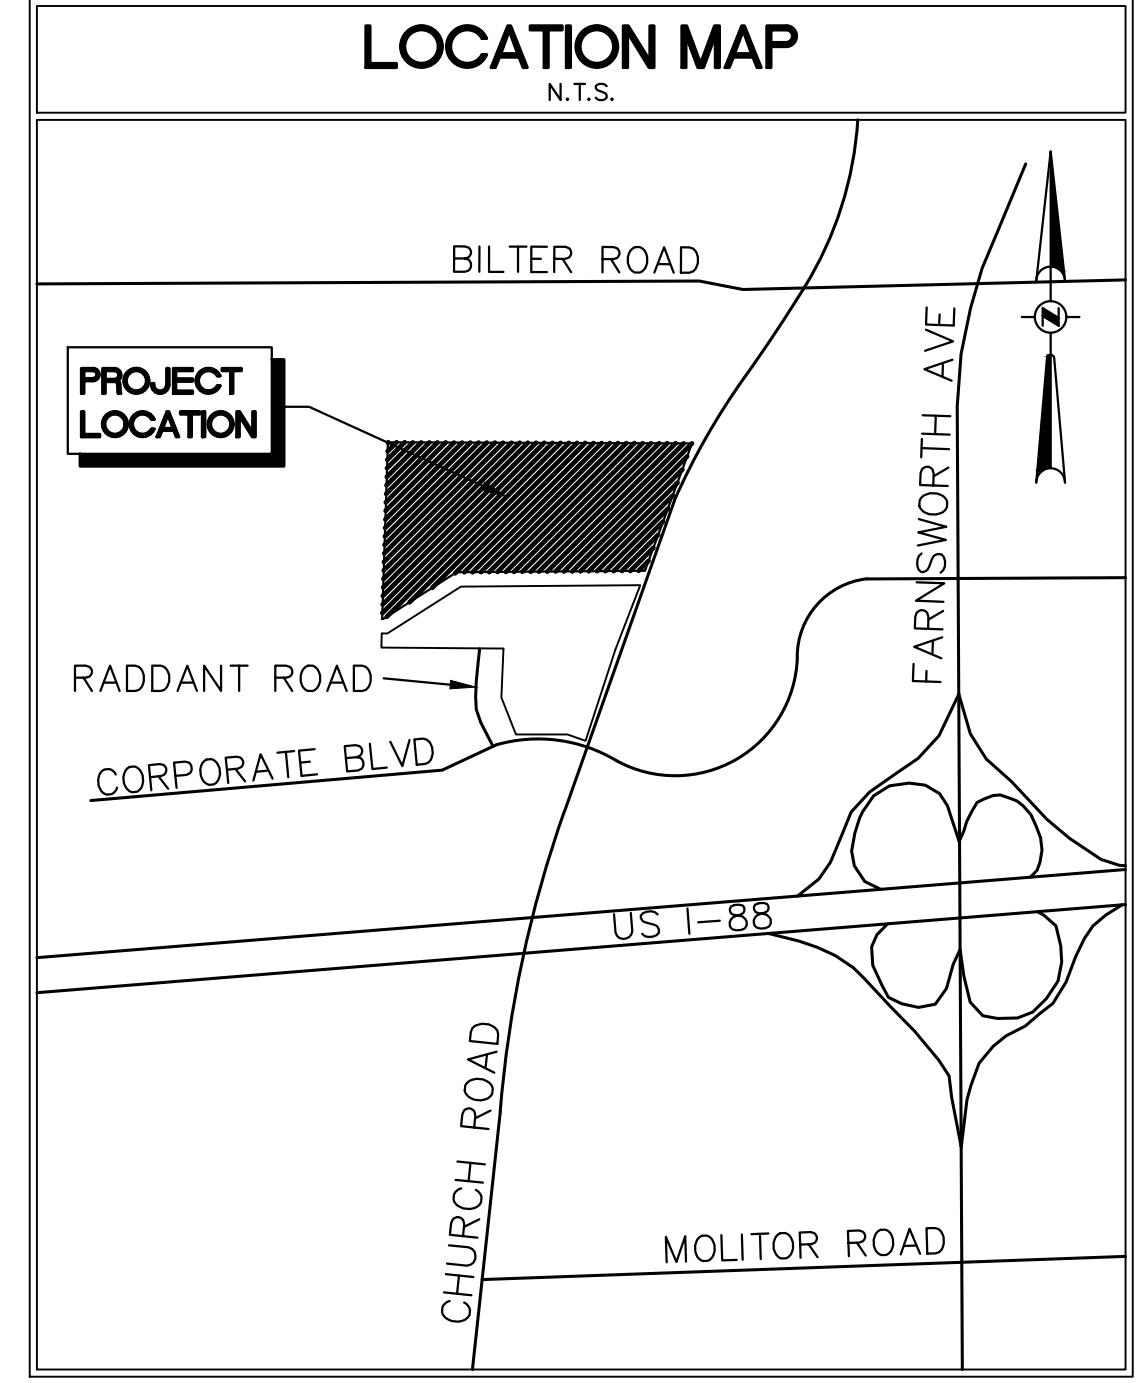


LEGEND

---	PROPERTY BOUNDARY	---	EXISTING CONTOUR LINE
---	EXISTING STORM SEWER	---	EXISTING WATERMAIN
---	EXISTING SANITARY SEWER LINE	---	EXISTING UNDERGROUND ELECTRIC
---	EXISTING GAS SERVICE	---	EXISTING TELEPHONE
---	PROPOSED CONTOUR LINE	---	PROPOSED WATERMAIN
---	PROPOSED STORM SEWER	---	PROPOSED SANITARY SEWER LINE
---	PROPOSED GREASE SERVICE LINE	---	PROPOSED VENT LINE
---	EXISTING FENCELINE	---	PROPOSED SILT FENCE
---	EXISTING SPOT SHOT	---	PROPOSED SPOT GRADE
---	EXIST. WATER	---	PROP. B-BOX
---	EXIST. STORM	---	PROP. HYDRANT VALVE
---	EXIST. SANITARY	---	PROP. INLET-CURB
---	EXIST. FENCELINE	---	PROP. INLET OR MANHOLE FLARED END SECTION
---	EXIST. SPOT SHOT	---	PROP. CLEANOUT MANHOLE
---	EXIST. UTILITY POLE	---	PROP. GUY WIRE LOC.
---	EXIST. GUY WIRE LOC.	---	PROP. UTIL. CABINET
---	EXIST. UTIL. CABINET	---	PROP. UTIL. PEDESTAL
---	EXIST. UTIL. PEDESTAL	---	PROP. LIGHT POLE
---	EXIST. LIGHT POLE	---	PROP. TRAFFIC SIGNAL
---	EXIST. TRAFFIC SIGNAL	---	PROP. ELECTRIC VAULT
---	EXIST. ELECTRIC VAULT	---	PROP. GAS VALVE
---	EXIST. GAS VALVE	---	


NO.	DATE	NOTES
1	11.15.16	KDSWCD REVIEW LETTER 11.15.16
2	11.22.16	COA DST REVIEW LETTER 11.21.16

LANDSCAPE PLAN FOR LOT 3 OF LINDGENS / DOLAN RE-SUBDIVISION

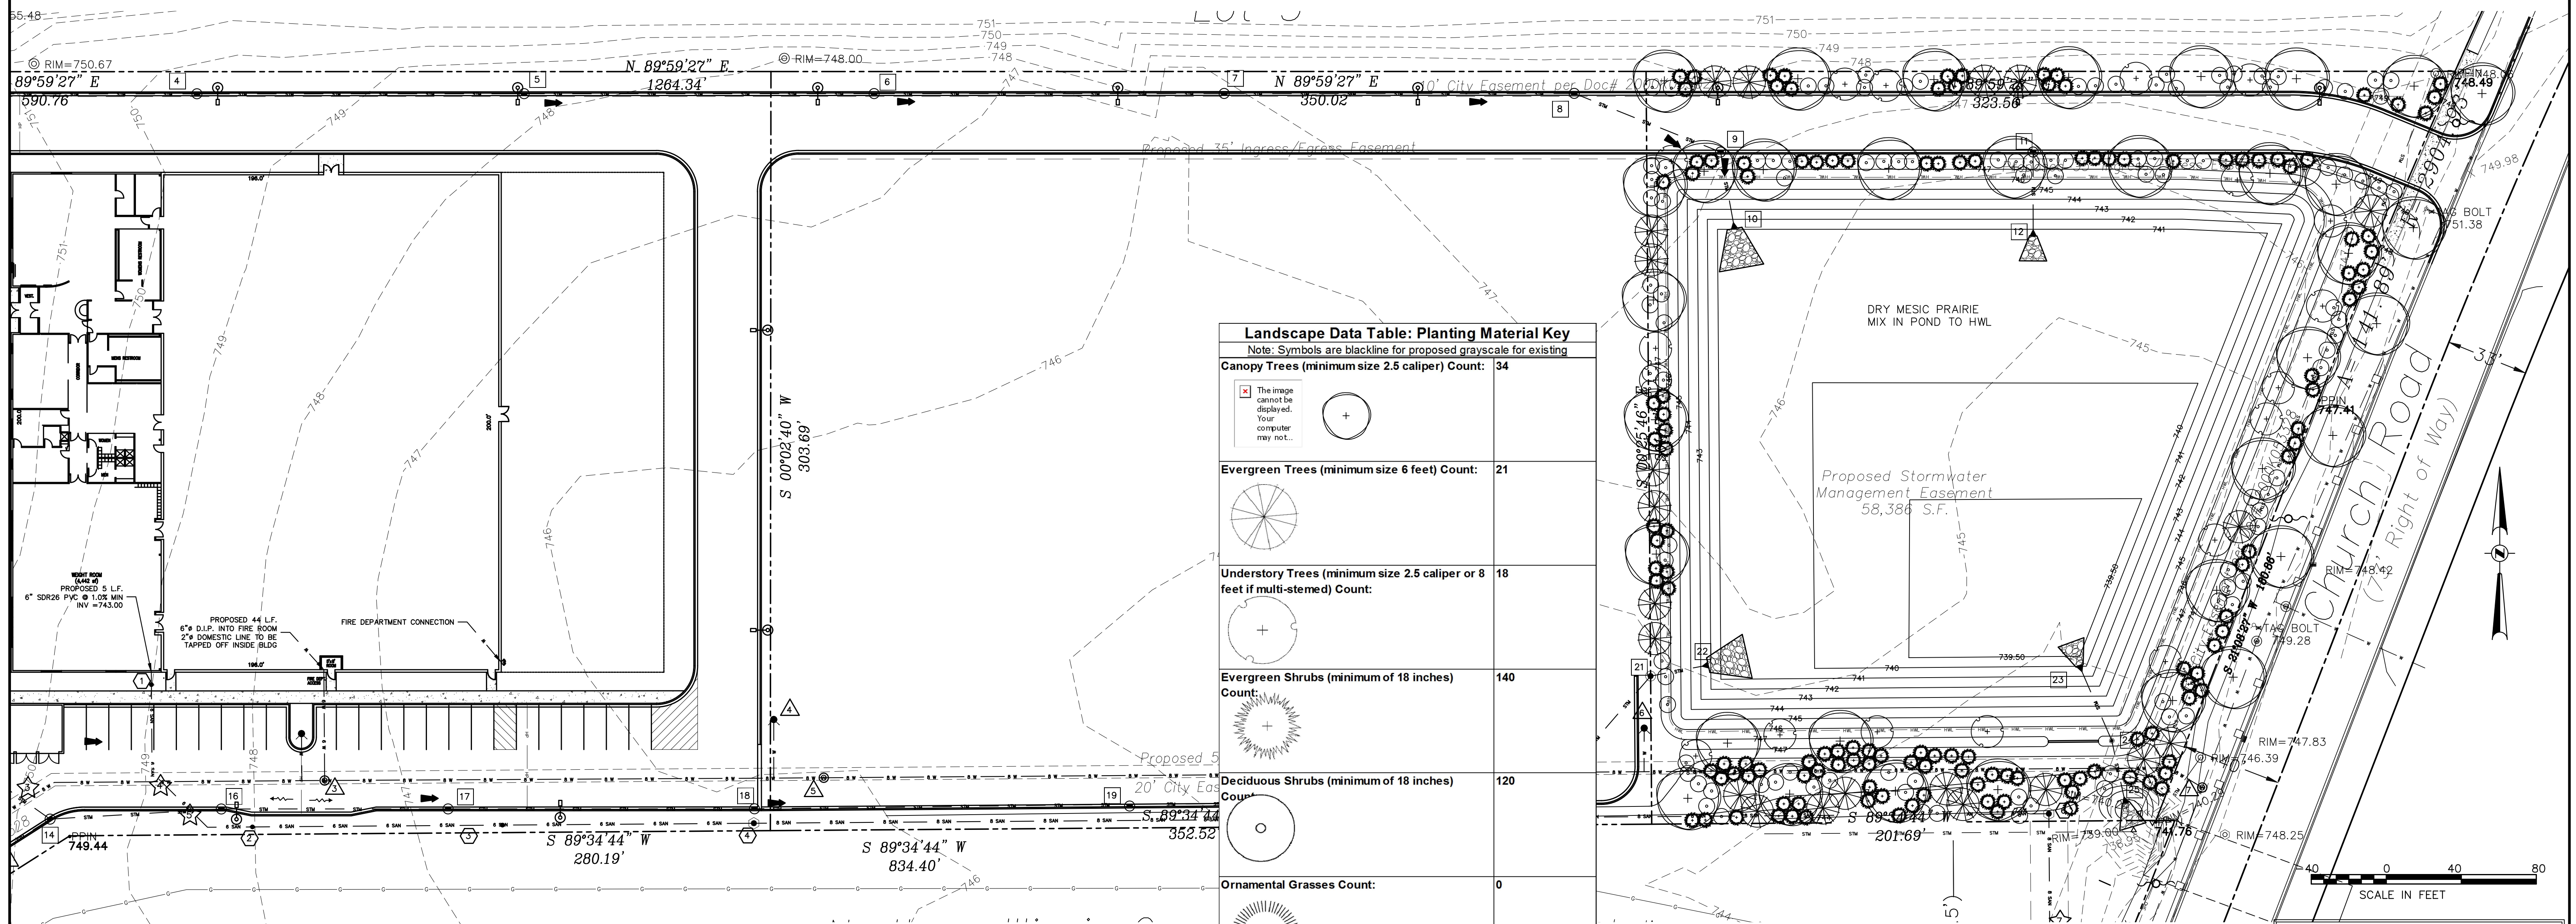

Landscape Data Table: Planting Material Key	
Note: Symbols are blackline for proposed grayscale for existing	
Canopy Trees (minimum size 2.5 caliper) Count:	34
Evergreen Trees (minimum size 6 feet) Count:	21
Understory Trees (minimum size 2.5 caliper or 8 feet if multi-stemmed) Count:	18
Evergreen Shrubs (minimum of 18 inches) Count:	140
Deciduous Shrubs (minimum of 18 inches) Count:	120
Ornamental Grasses Count:	0
Perennials Count:	0
Annuals Count:	0
Groundcover Square Footage:	0
Turf (Seeded) Square Footage:	50114
Turf (Sod) Square Footage:	0

Landscape Data Table: CTEs Provided			
	CTE Value	Count Provided	Total CTEs Provided
Canopy Trees	1	44	44
Evergreen Trees	3	33	11
Understory Trees	3	30	10
Deciduous Shrubs	20	160	8
Evergreen Shrubs	20	180	9
Total:		447	82

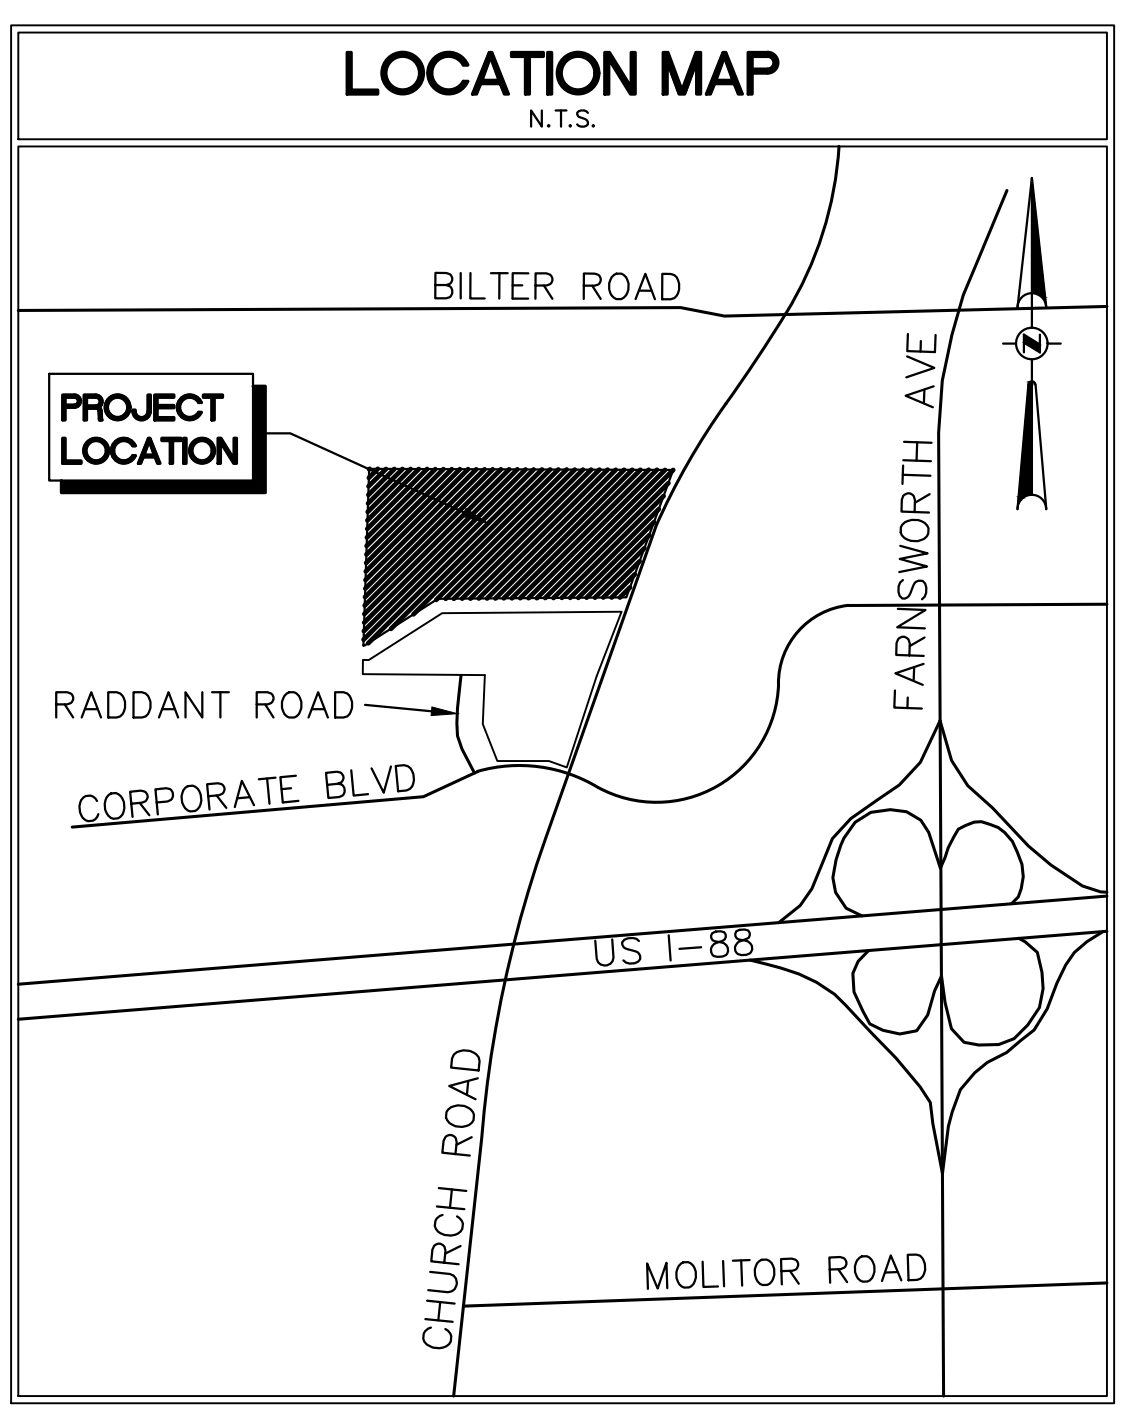

LEGEND	
---	PROPERTY BOUNDARY
---	EXISTING CONTOUR LINE
---	EXISTING STORM SEWER
---	EXISTING SANITARY SEWER LINE
---	EXISTING WATERMAIN
---	EXISTING UNDERGROUND ELECTRIC
---	EXISTING OVERHEAD ELECTRIC
---	EXISTING GAS SERVICE
---	EXISTING TELEPHONE
---	PROPOSED CONTOUR LINE
---	PROPOSED WATERMAIN
---	PROPOSED STORM SEWER
---	PROPOSED SANITARY SEWER LINE
---	PROPOSED GREASE SERVICE LINE
---	PROPOSED VENT LINE
---	EXISTING FENCELINE
---	PROPOSED SILT FENCE
x 686.00	EXISTING SPOT SHOT
x 686.00	PROPOSED SPOT GRADE
---	EXIST
---	PROP
WATER: ---	B-BOX
---	HYDRANT
---	VALVE
---	VALVE VAULT
STORM: ---	INLET-CURB
---	INLET OR MANHOLE
---	FLARED END SECTION
SANITARY: ---	CLEANOUT
---	MANHOLE
---	R.G.W. MONUMENT
---	PROPERTY PIN
---	P.K. NAIL
---	CHISELED MARK
---	BENCHMARK
---	HUB & TACK
---	SOIL BORING
---	OVERLAND RELIEF
---	FLOW DIRECTION
---	UTILITY POLE
---	GUY WIRE LOC.
---	UTIL. CABINET
---	UTIL. PEDESTAL
---	LIGHT POLE
---	TRAFFIC SIGNAL
---	ELECTRIC VAULT
---	GAS VAULT