


FIRE ACCESS PLAN ON CONDO LOTS 2 AND 3 OF LOT 5 OF AURORA CORPORATE CENTER

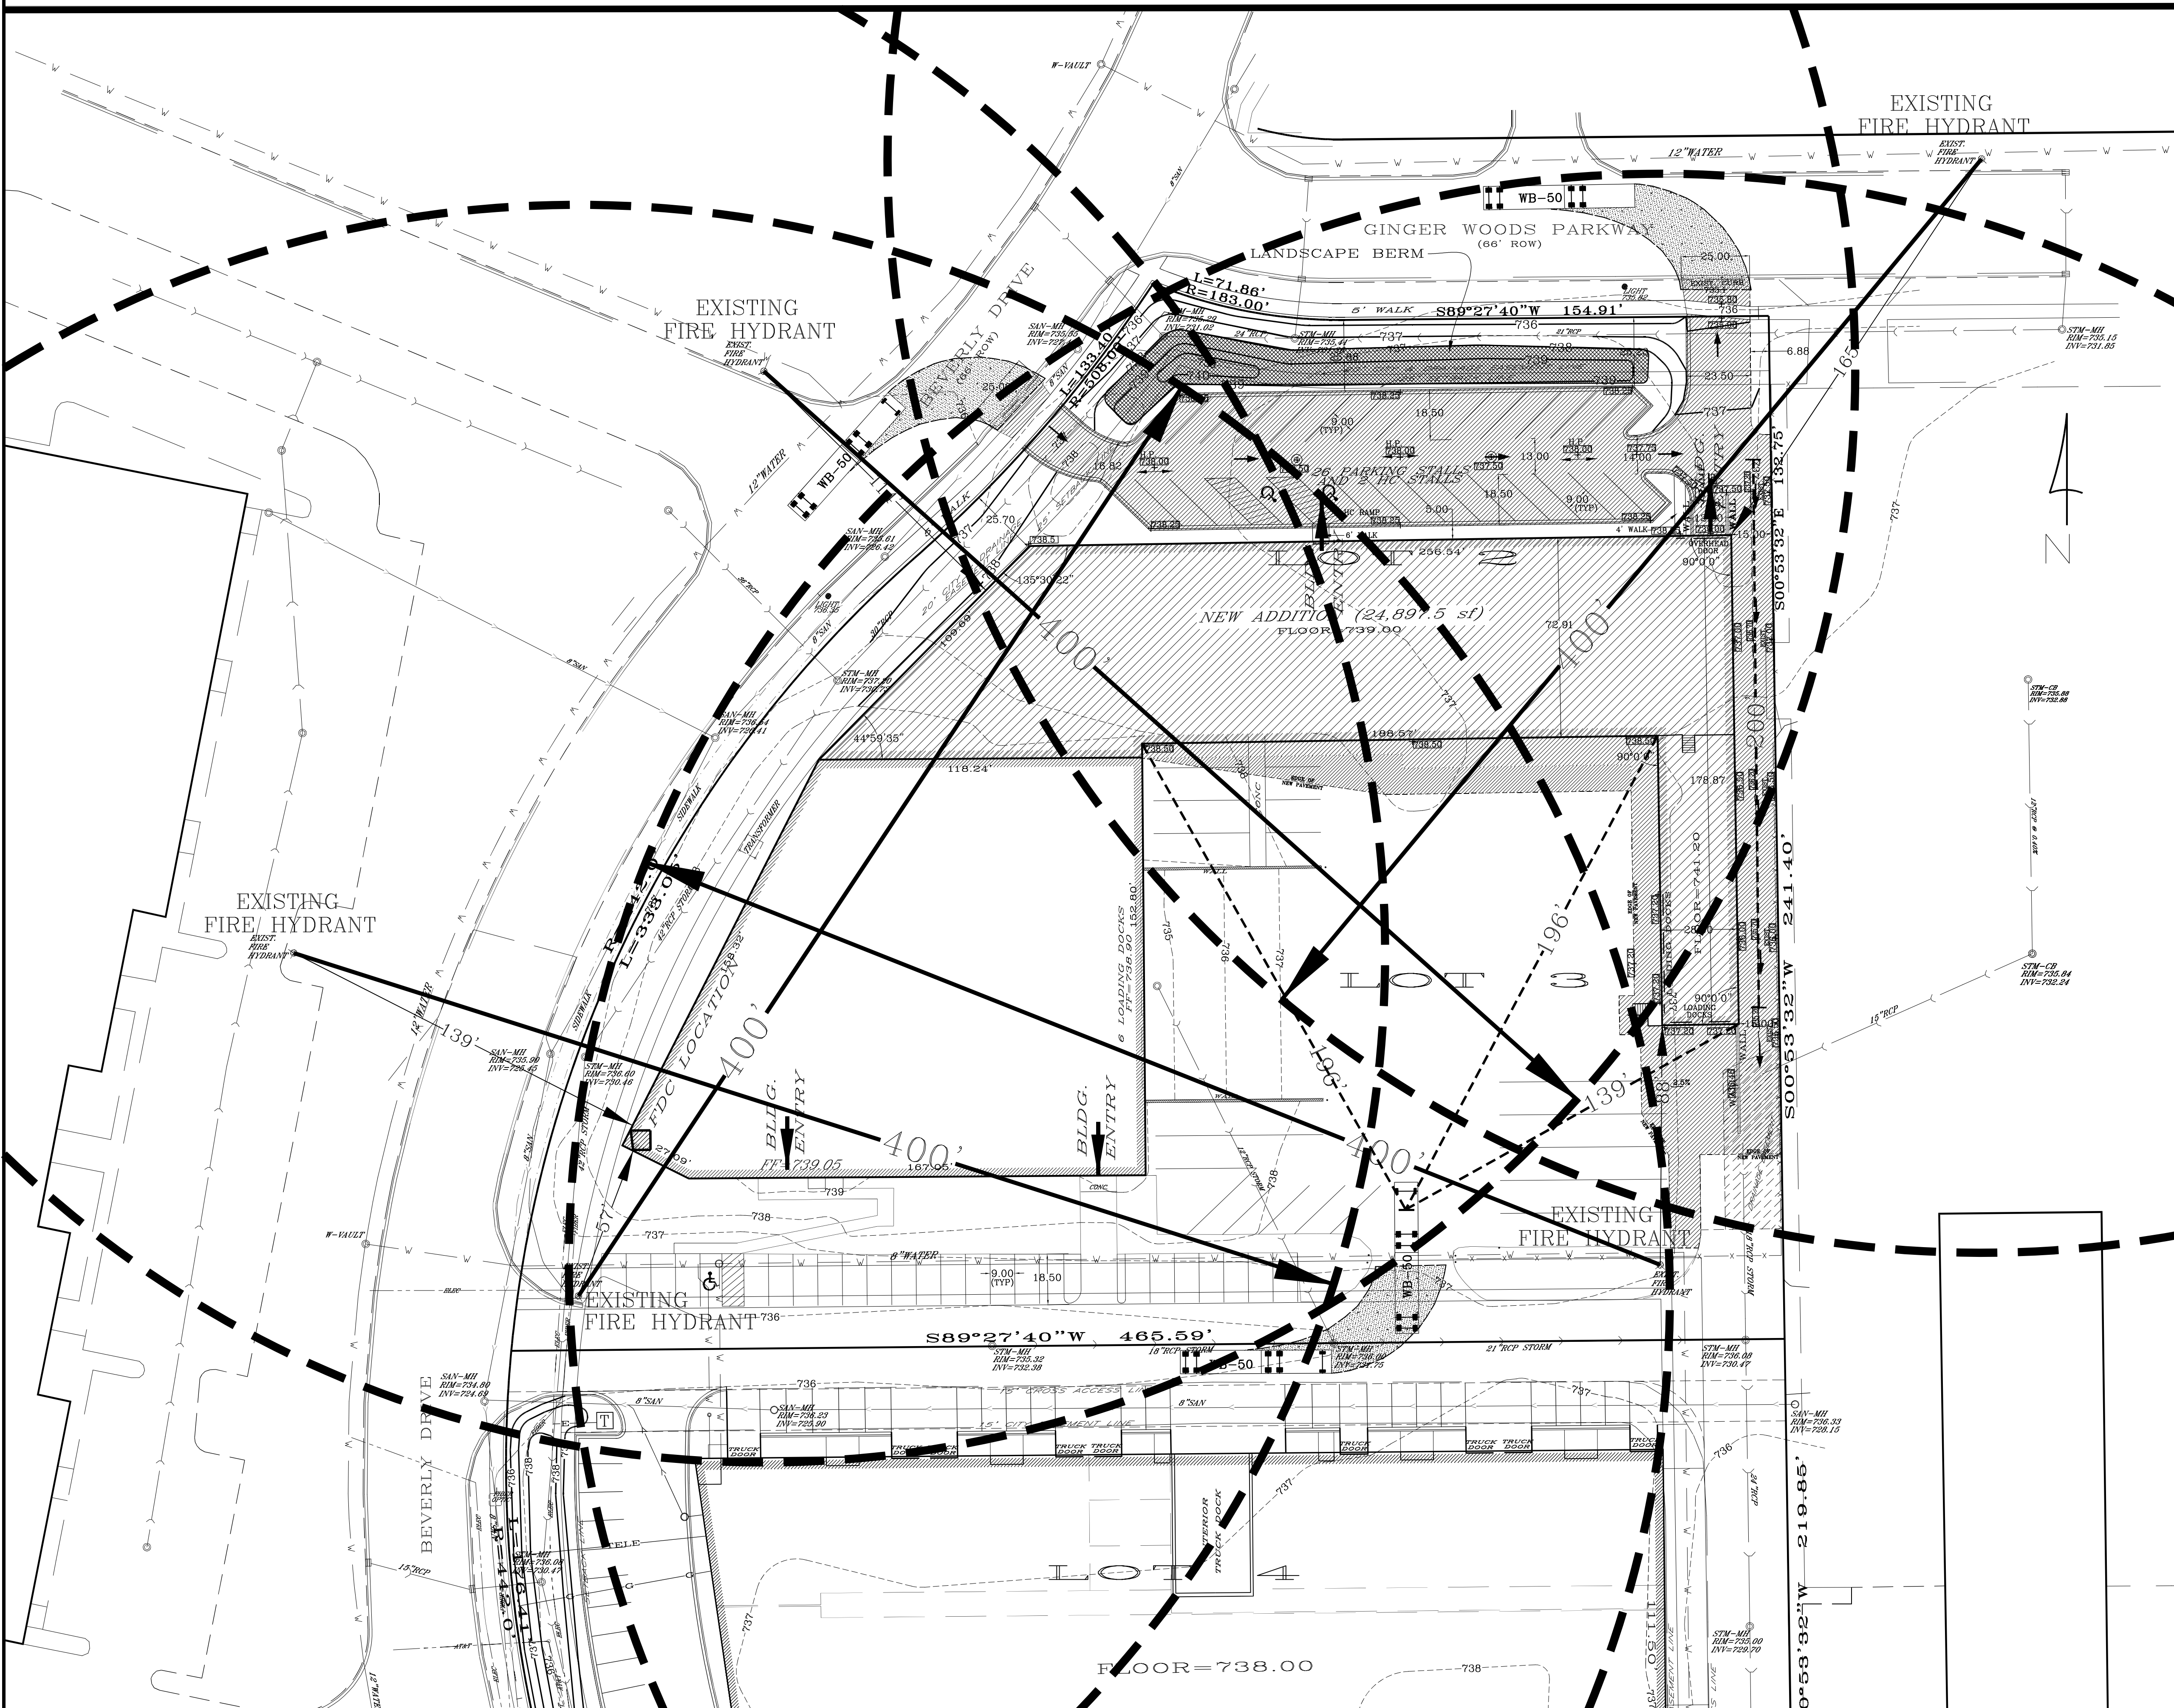

Fire Access Plan Data Table			
Description	Value	Unit	
a) Building Height	26	feet	
b) Square footage of each building	48,845	square feet	
c) Building fire suppression information including any proposed use of sprinkler systems, fire alarm systems, whether fire extinguishers are needed:			
FIRE SUPPRESSION PROVIDED PER NFPA 13			
FIRE ALARM PROVIDED PER NFPA 72			
FIRE EXTINGUISHERS PER IFC 2012			
d) General description of business to be conducted within each building including: will there be rack storage in the building, will there be storage of combustible materials over twelve feet in height, clearance of sprinkler heads and stored materials (18 inches minimum):			
COMMERCIAL/WAREHOUSE/OFFICE USE			
FIRE SUPPRESSION PROVIDED PER NFPA 13			

LEGEND			
	EXISTING STORM SEWER		PROPOSED SPOT GRADE
	PROPOSED SANITARY SEWER		EXISTING SPOT GRADE
	EXISTING SANITARY SEWER		PROPOSED CONTOUR
	PROPOSED WATER MAIN		EXISTING CONTOUR
	EXISTING WATER MAIN		FENCE
	PROPOSED SANITARY MANHOLE		PROPOSED B6.12 C&G
	EXISTING SANITARY MANHOLE		EXISTING CURB
	EXISTING STORM STRUCTURE		
	PROPOSED GATE VALVE		
ALL DIMENSIONS ARE MEASURED FROM FACE OF CURB			

