


FIRE ACCESS PLAN

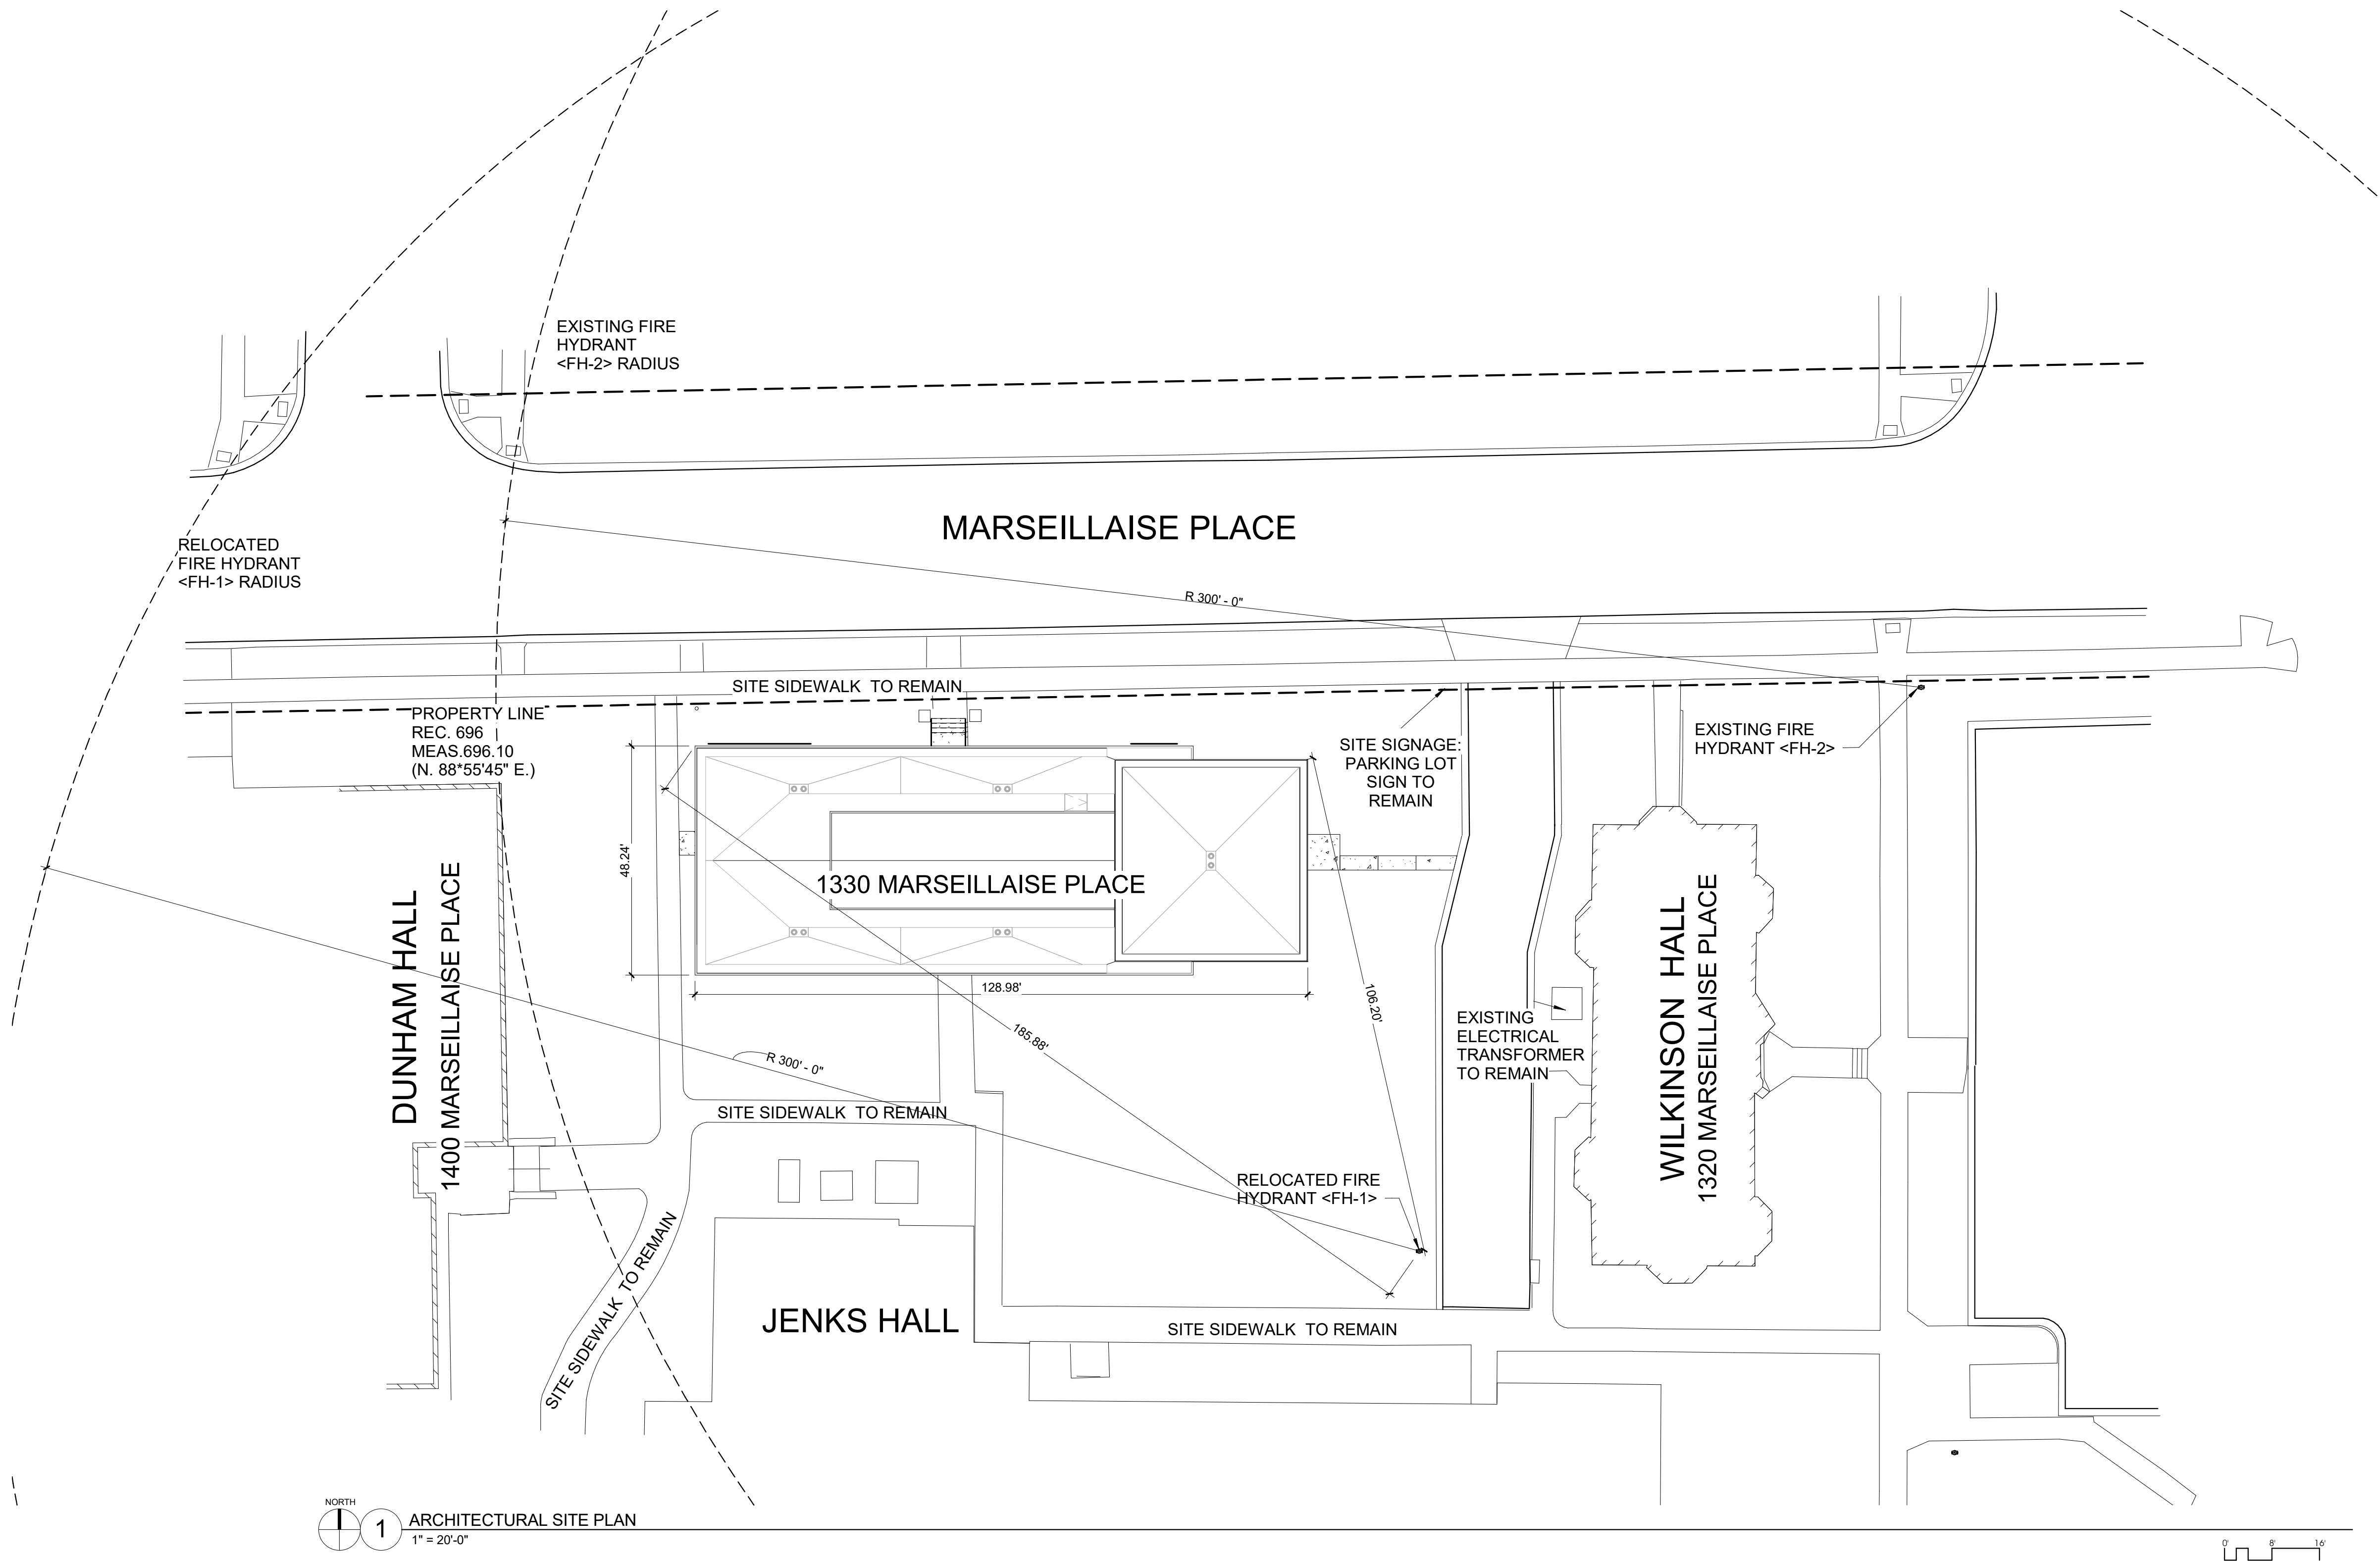

NORTH
1 ARCHITECTURAL SITE PLAN
 1" = 20'-0"

Fire Access Plan Data Table			
Description	Value	Unit	
a) Building Height	26	feet	
b) Building Square Footage (typical)	5,375	square feet	
c) Building fire suppression information including any proposed use of sprinkler systems, fire alarm systems, whether fire extinguishers are needed:			
Fire extinguishers and Fire alarms included. Sprinkler system not included			
d) General description of business to be conducted within each building including: will there be rack storage in the building, will there be storage of combustible materials over twelve feet in height, clearance of sprinkler heads and stored materials (18 inch minimum):			
Building will be used by the Higher Education Music Program for practice rooms, offices, and instrument storage.			

4/8/2019 10:48:48 AM
 COPYRIGHT © 2014 ALL RIGHTS RESERVED

CORDOGAN CLARK & ASSOCIATES INC.
 ARCHITECTS • ENGINEERS
 Chicago
 716 North Wells Street
 Chicago, IL 60610
 Tel: 312.943.7200
 Fax: 312.943.9771
 Aurora
 600 Bagley Avenue
 Chicago, IL 60642
 Tel: 630.898.4678
 Fax: 630.898.4957



PAROLINI MUSIC CENTER RENOVATION
 AURORA UNIVERSITY
 1330 MARSEILLAISE PL

FIRE ACCESS PLAN

JOB NUMBER: 19-300
 DATE: APRIL 08, 2019

REVISIONS:
 PERMIT REVISIONS

FA-1