
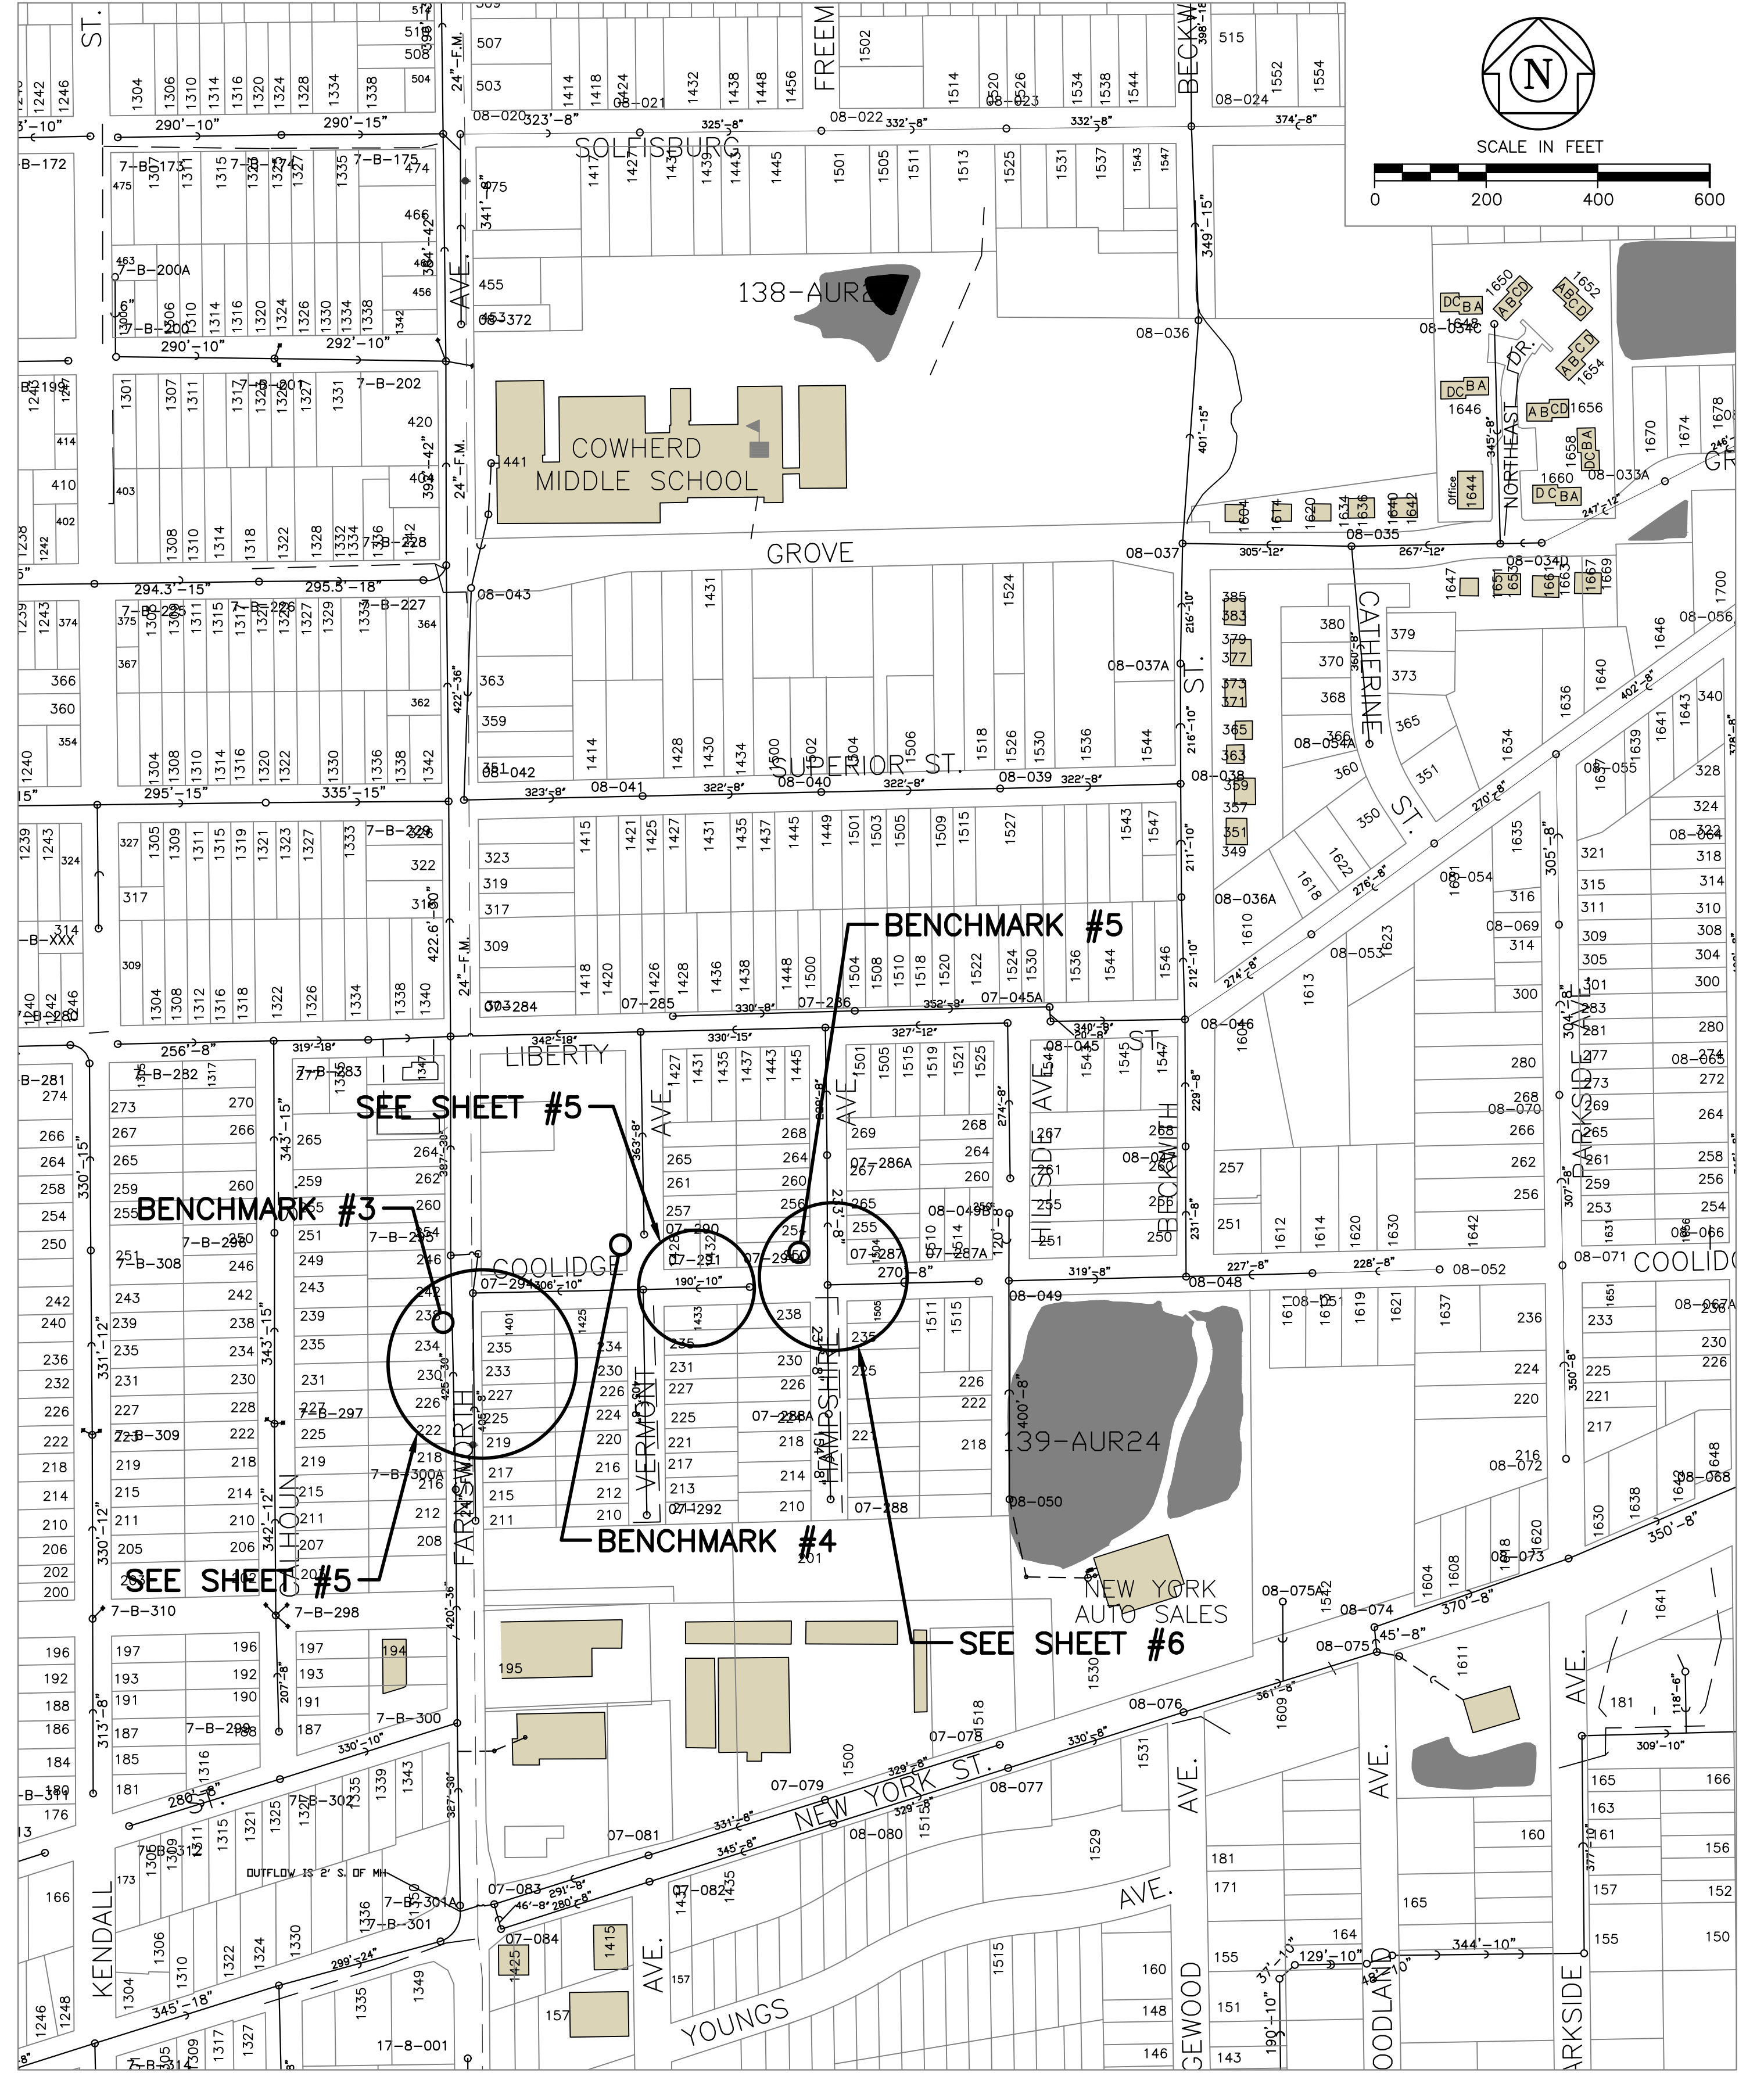


F:\AU19013-00\2019 Sanitary Spot Repairs\Final Drawings\3 GENERAL PLAN.dwg  
 Plotted: 3/6/2019 11:57:22 AM

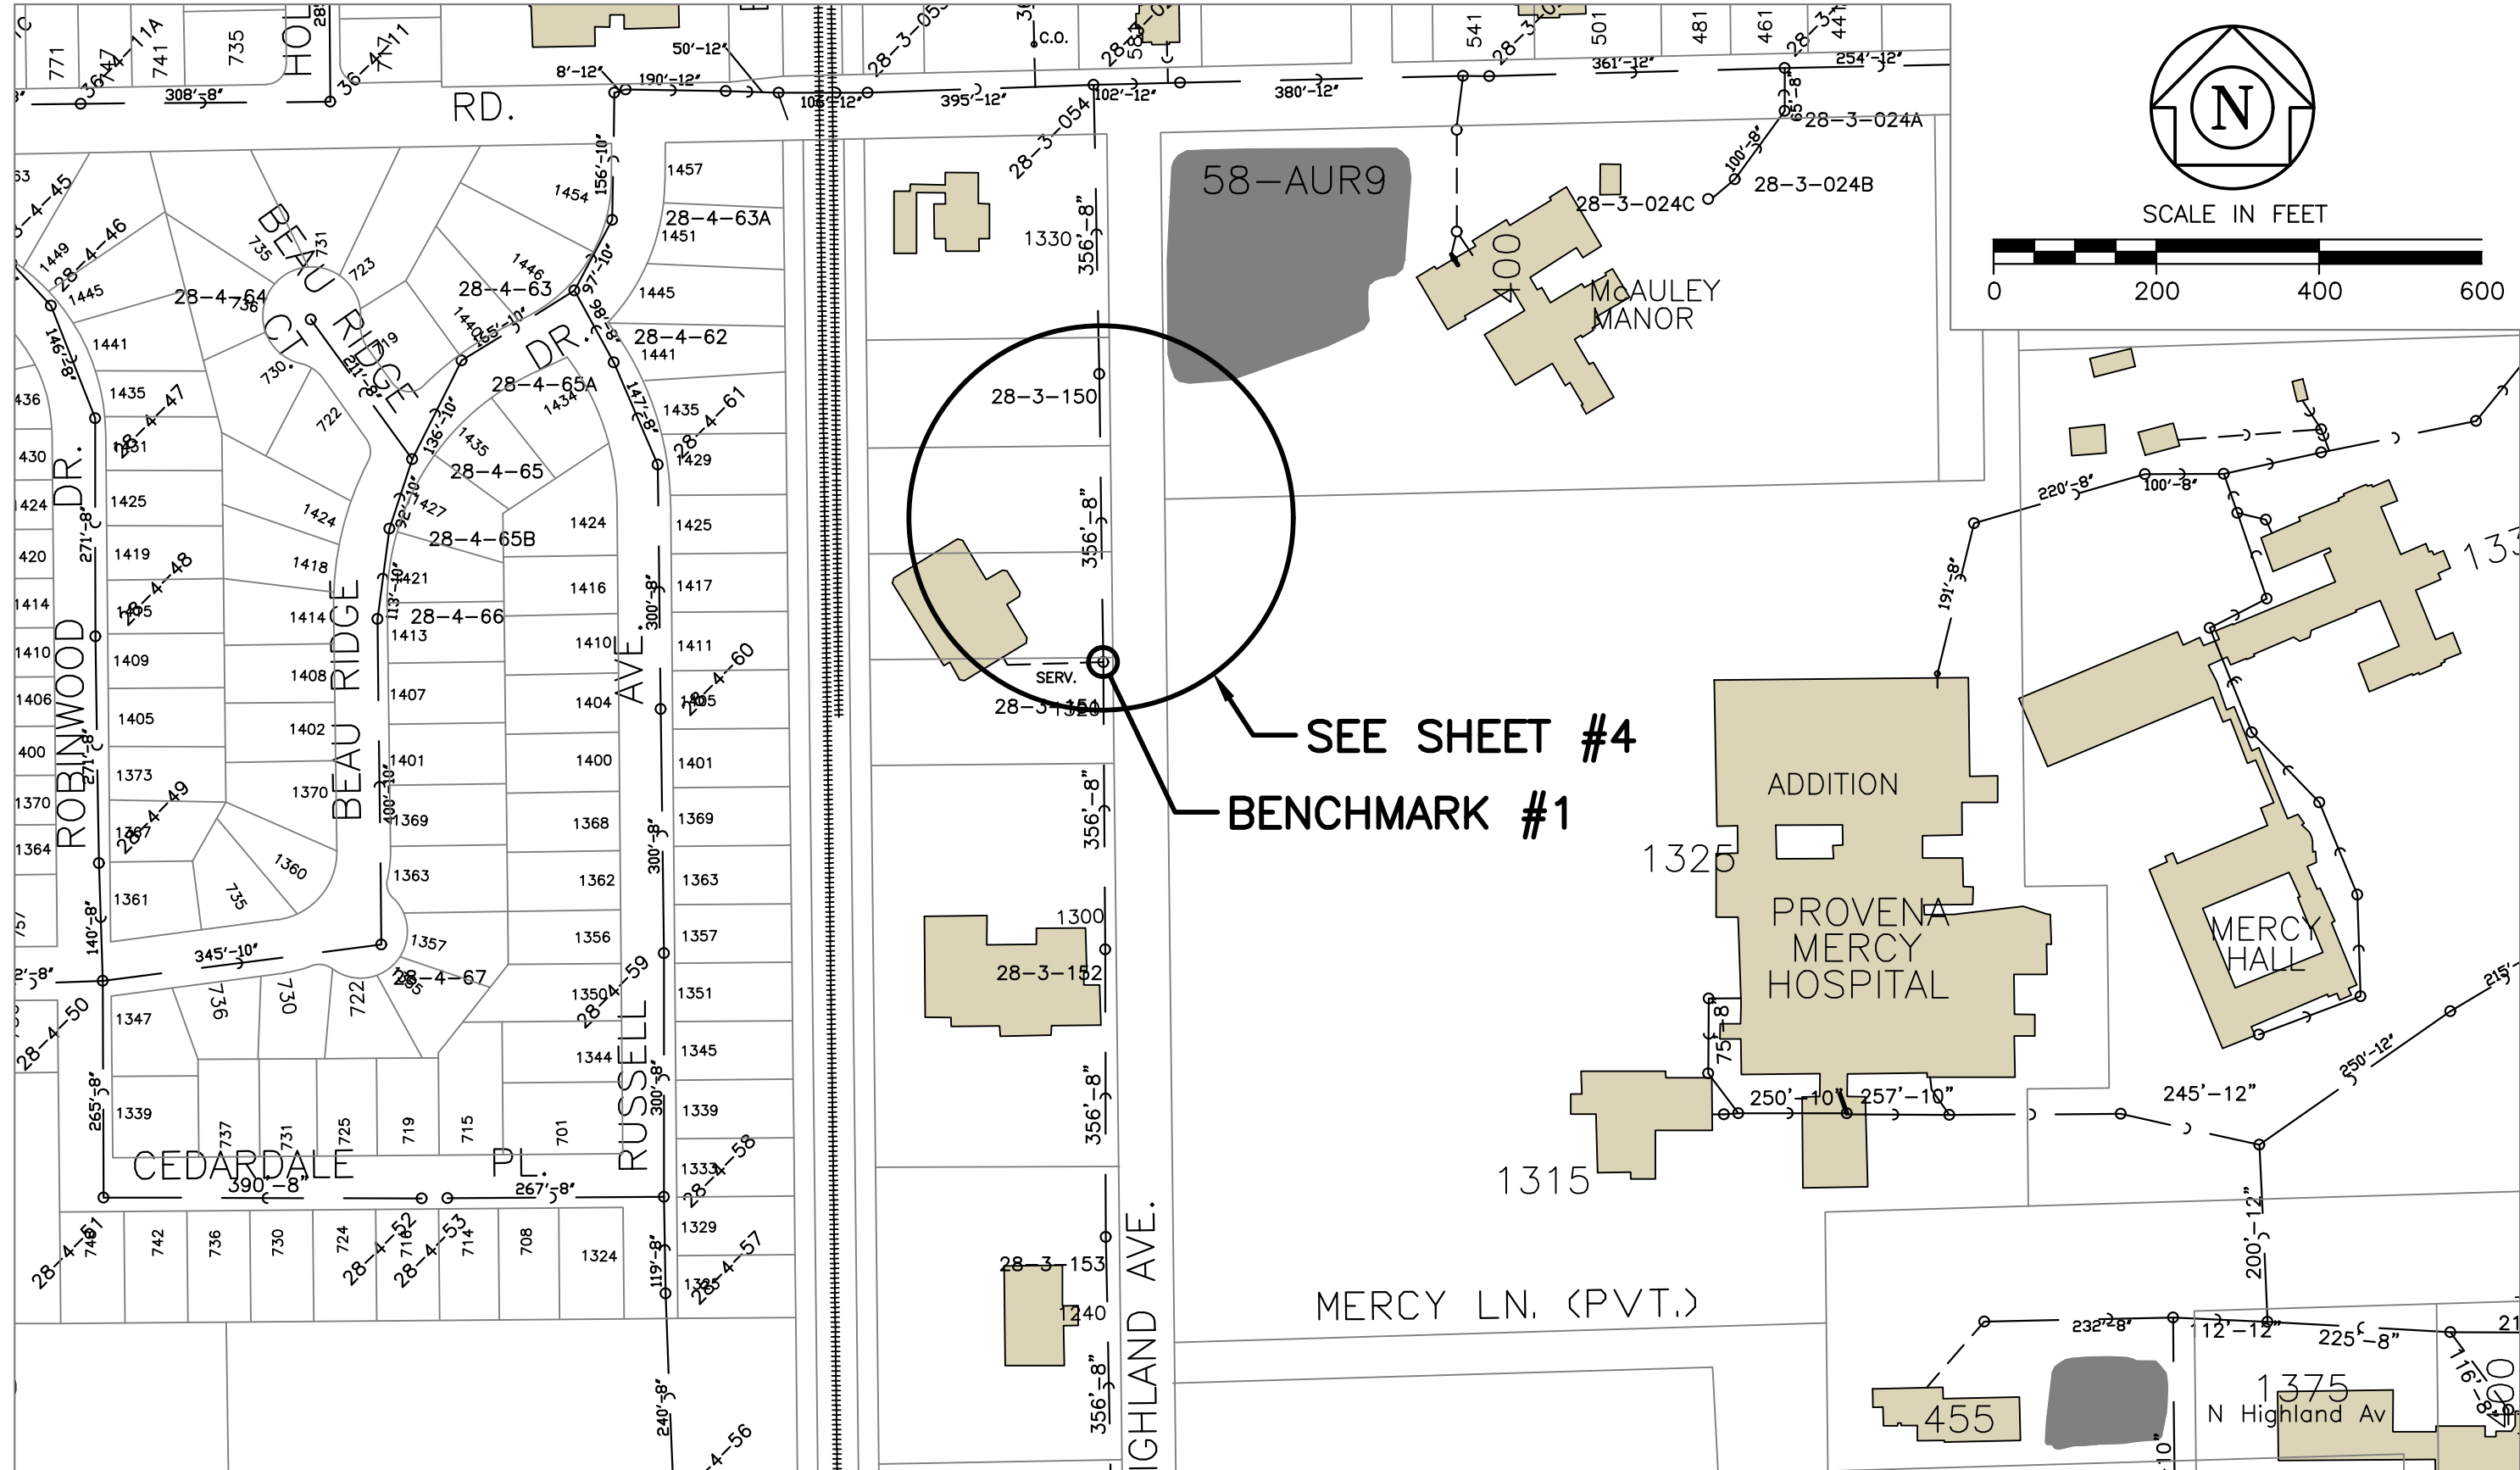

ILLINOIS DESIGN FIRM  
 # 184.001830  
 230 WOODLAWN AVENUE  
 AURORA, IL 60506  
 PH: 630-897-4651  
 FAX: 630-897-5696  
 www.deuchler.com

- REVISIONS
- 1.
  - 2.
  - 3.
  - 4.

VERIFY SCALE:  
 BAR IS ONE INCH ON  
 OFFICIAL DRAWINGS

DATE:	3-5-19	DESIGNED:	AS
SCALE:	AS SHOWN	DRAWN:	KD
JOB NO.	155-19013-00	CHECKED:	AS
FIELD BOOK NO.:	1005	APPROVED:	KM

**CITY OF AURORA**  
**2019 CITYWIDE SANITARY SEWER SPOT REPAIRS**  
**GENERAL PLAN**

SHT  
**3**  
 OF  
**11**

DEUCHLER ENGINEERING CORP., 2019. ALL RIGHTS RESERVED.