


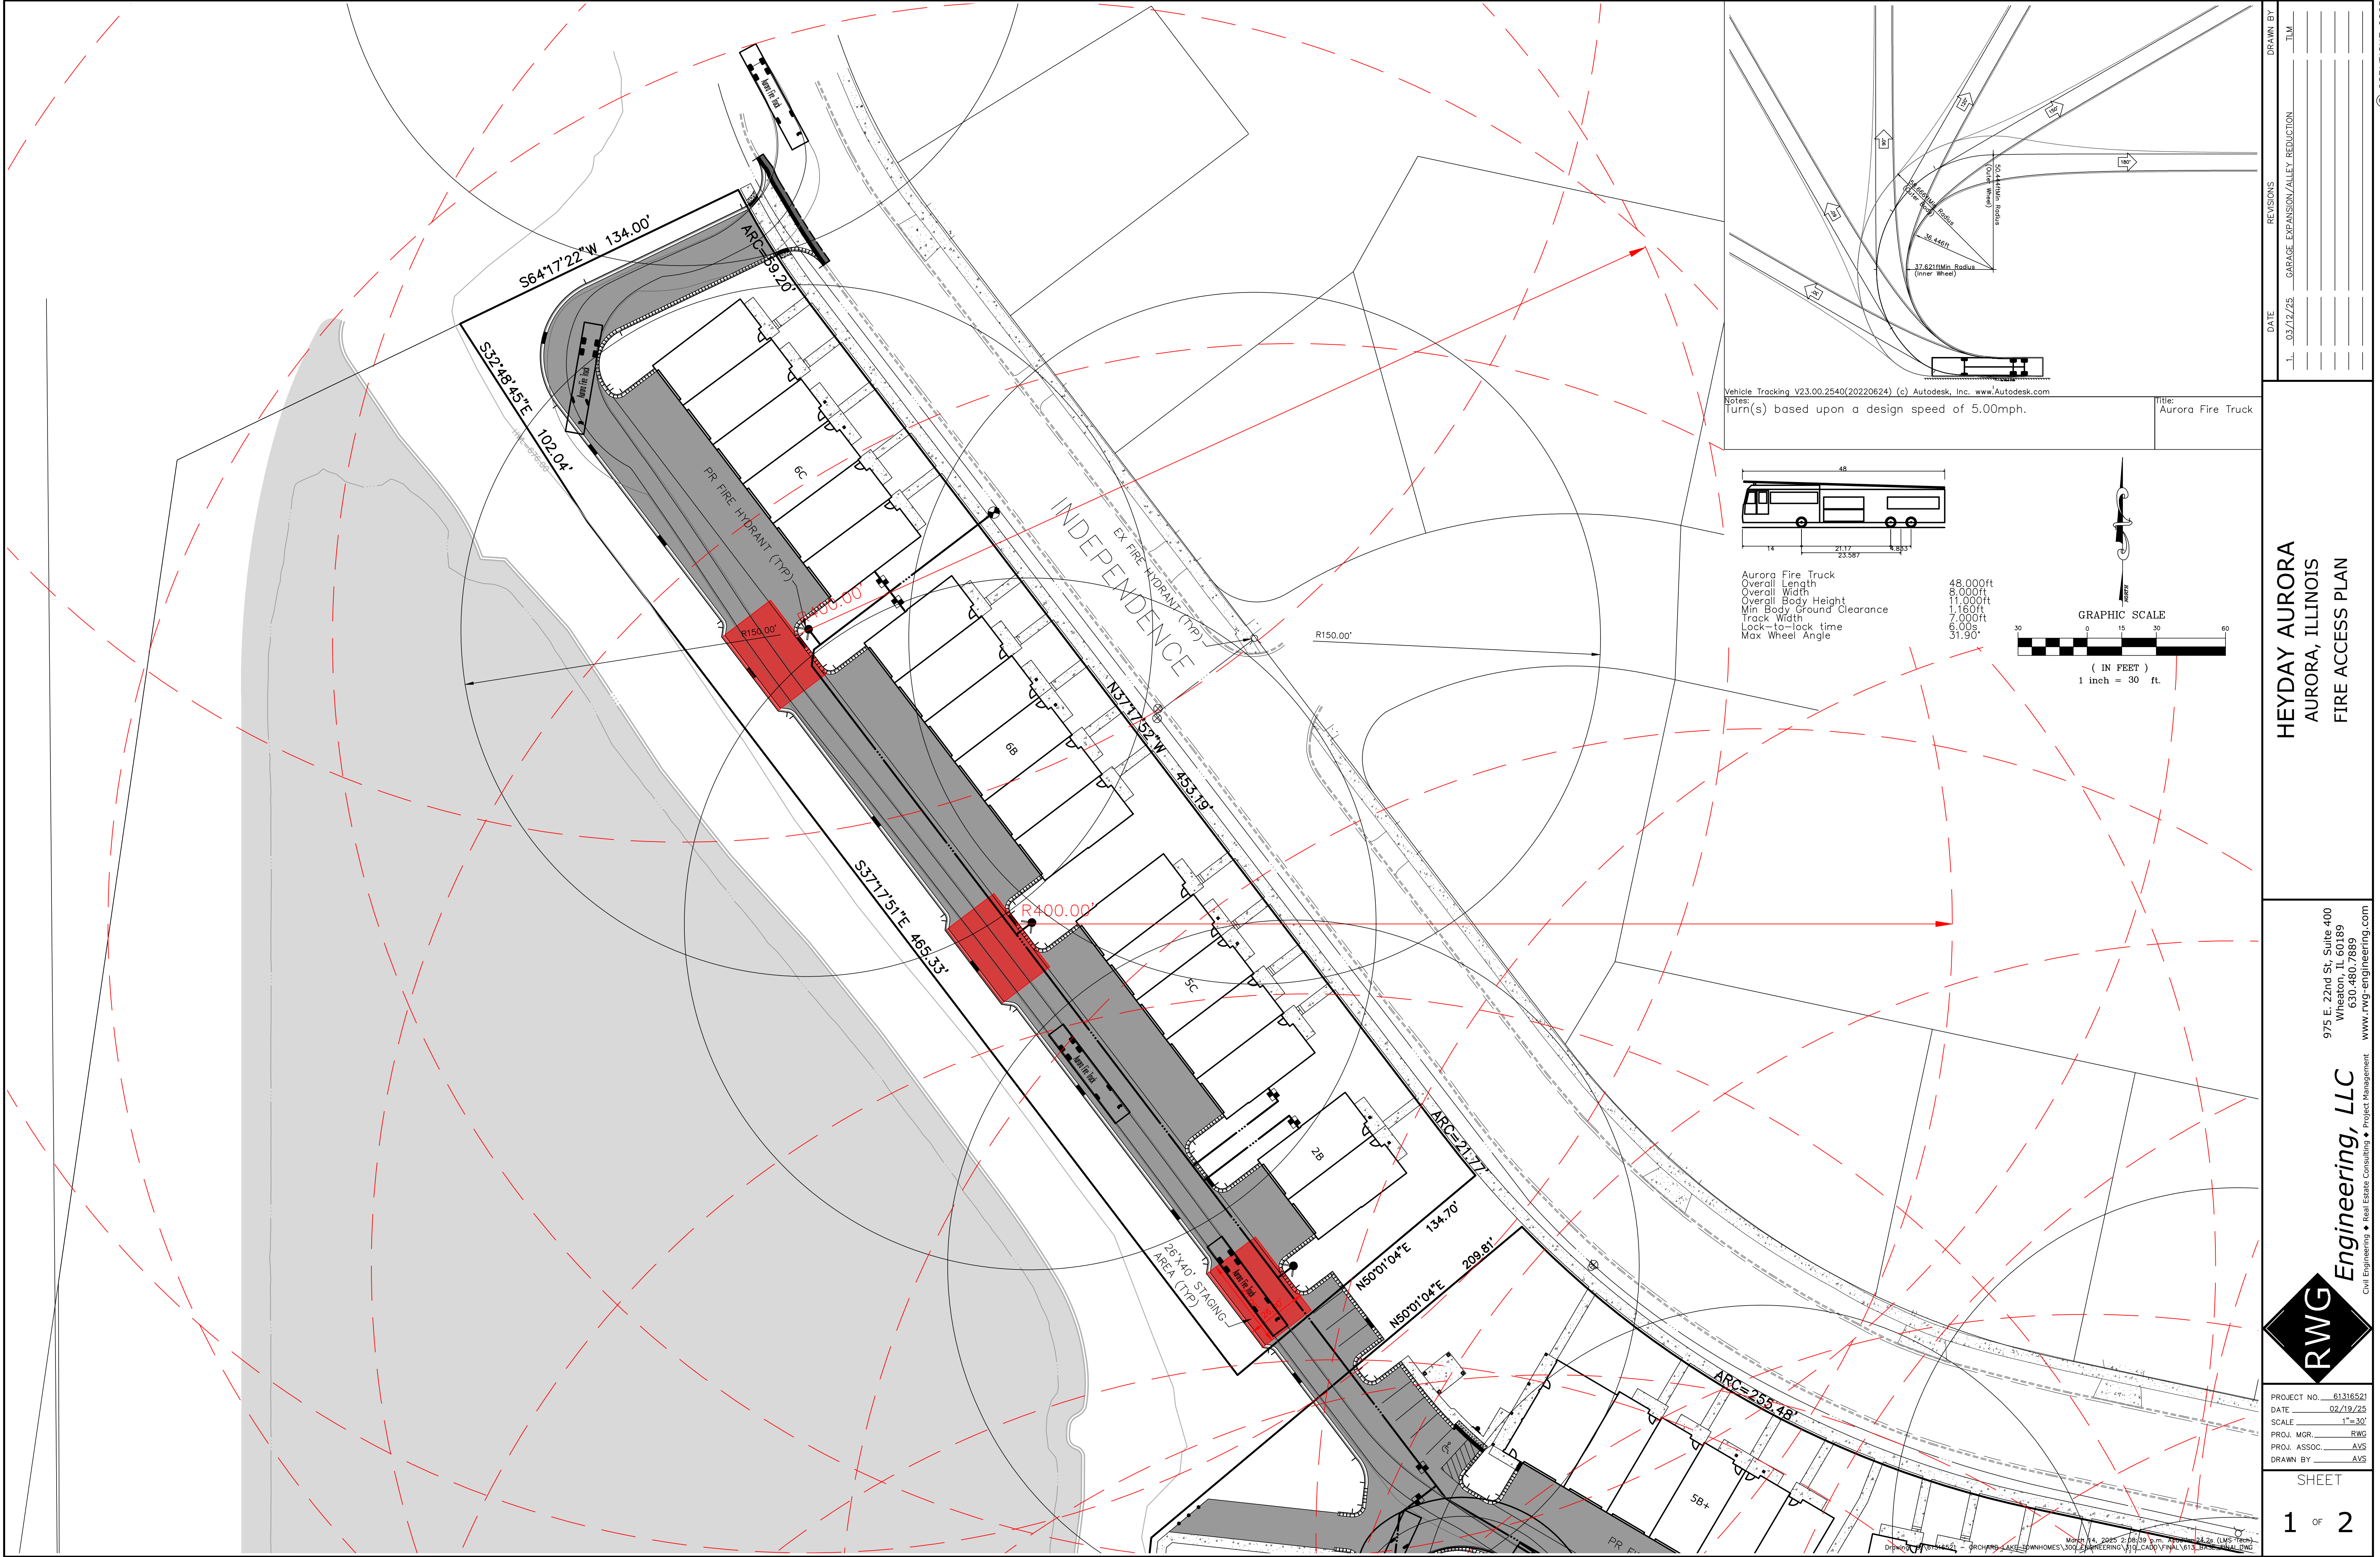

DATE	REVISIONS	DRAWN BY
03/12/25	GARAGE EXPANSION/ALLEY REDUCTION	TLM





HEYDAY AURORA
AURORA, ILLINOIS
FIRE ACCESS PLAN


PROJECT NO. 61316521
DATE 02/19/25
SCALE 1"=30'
PROJ. MGR. RWG
PROJ. ASSOC. AVS
DRAWN BY AVS

975 E. 22nd St, Suite 400
Wheaton, IL 60189
630.480.7889
www.rwg-engineering.com

RWG
Engineering, LLC
Civil Engineering • Real Estate Consulting • Project Management

SHEET
1 OF 2

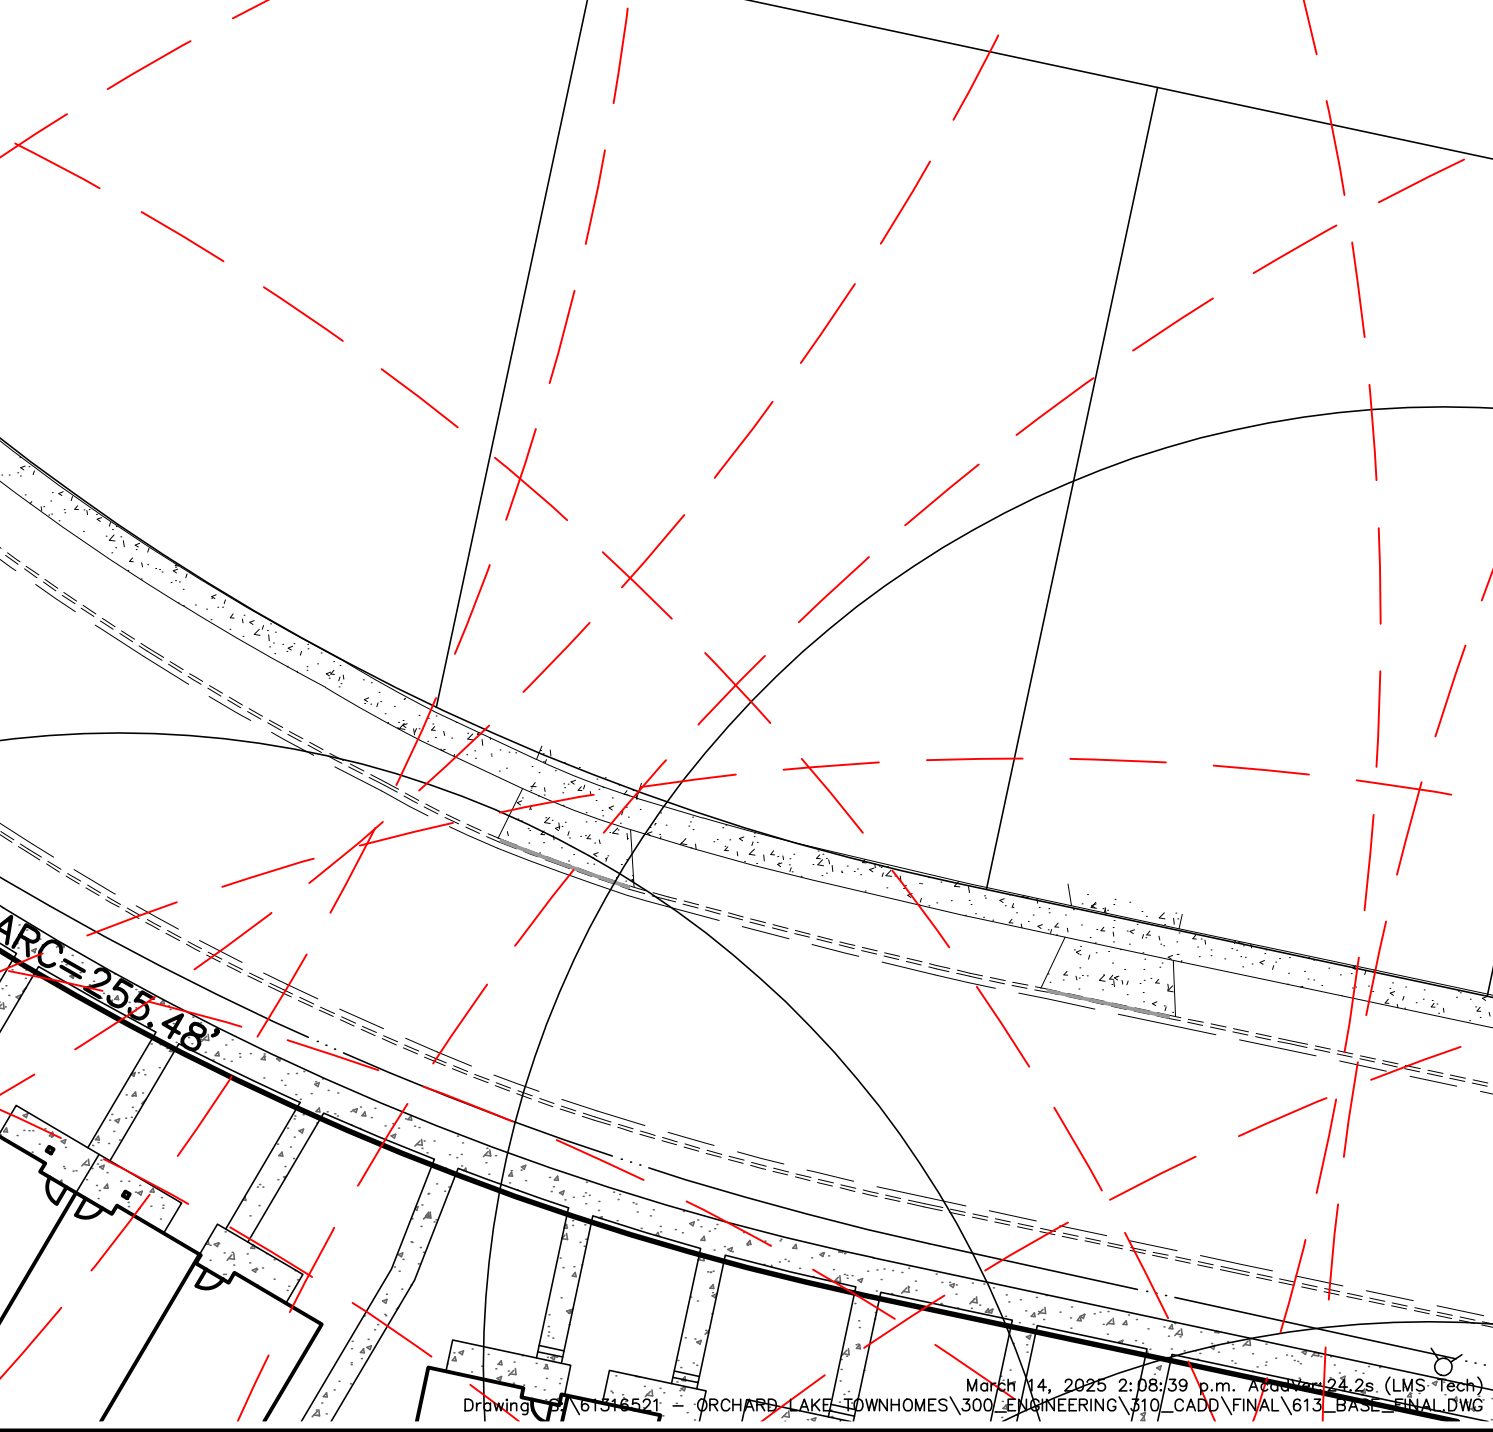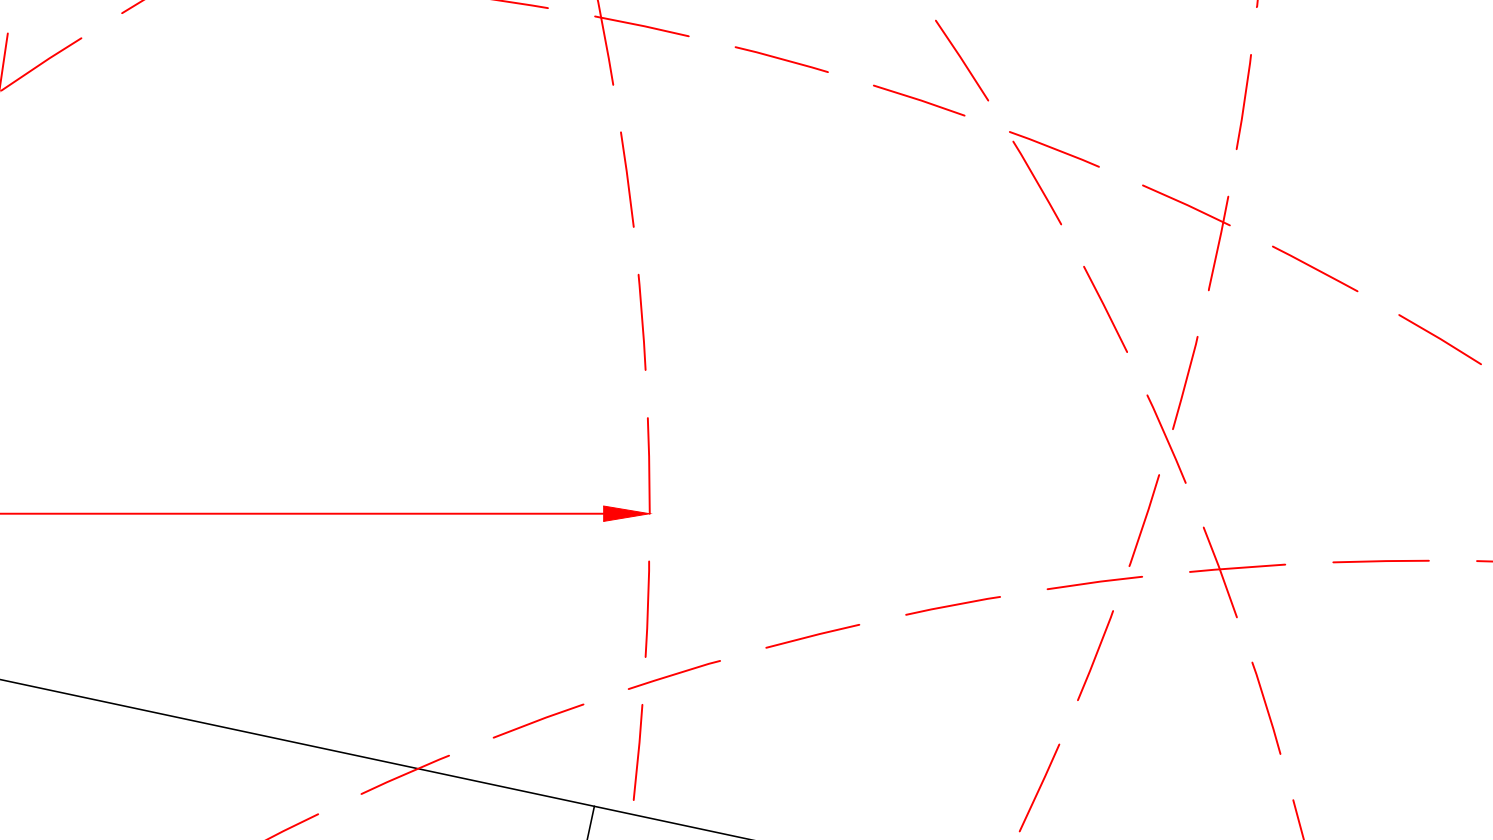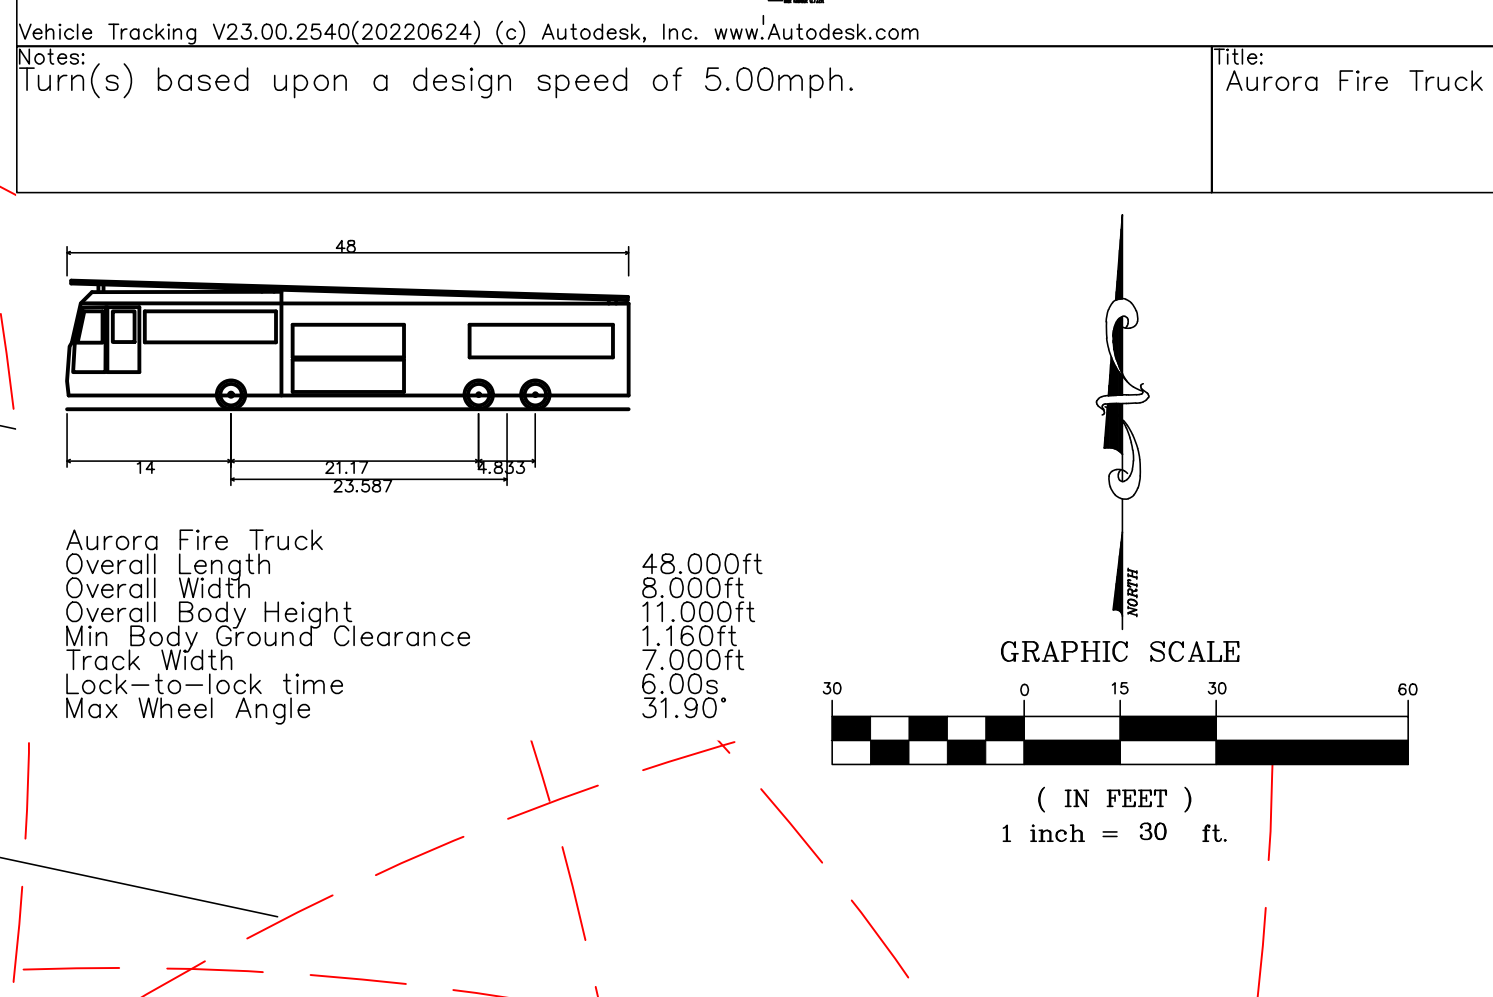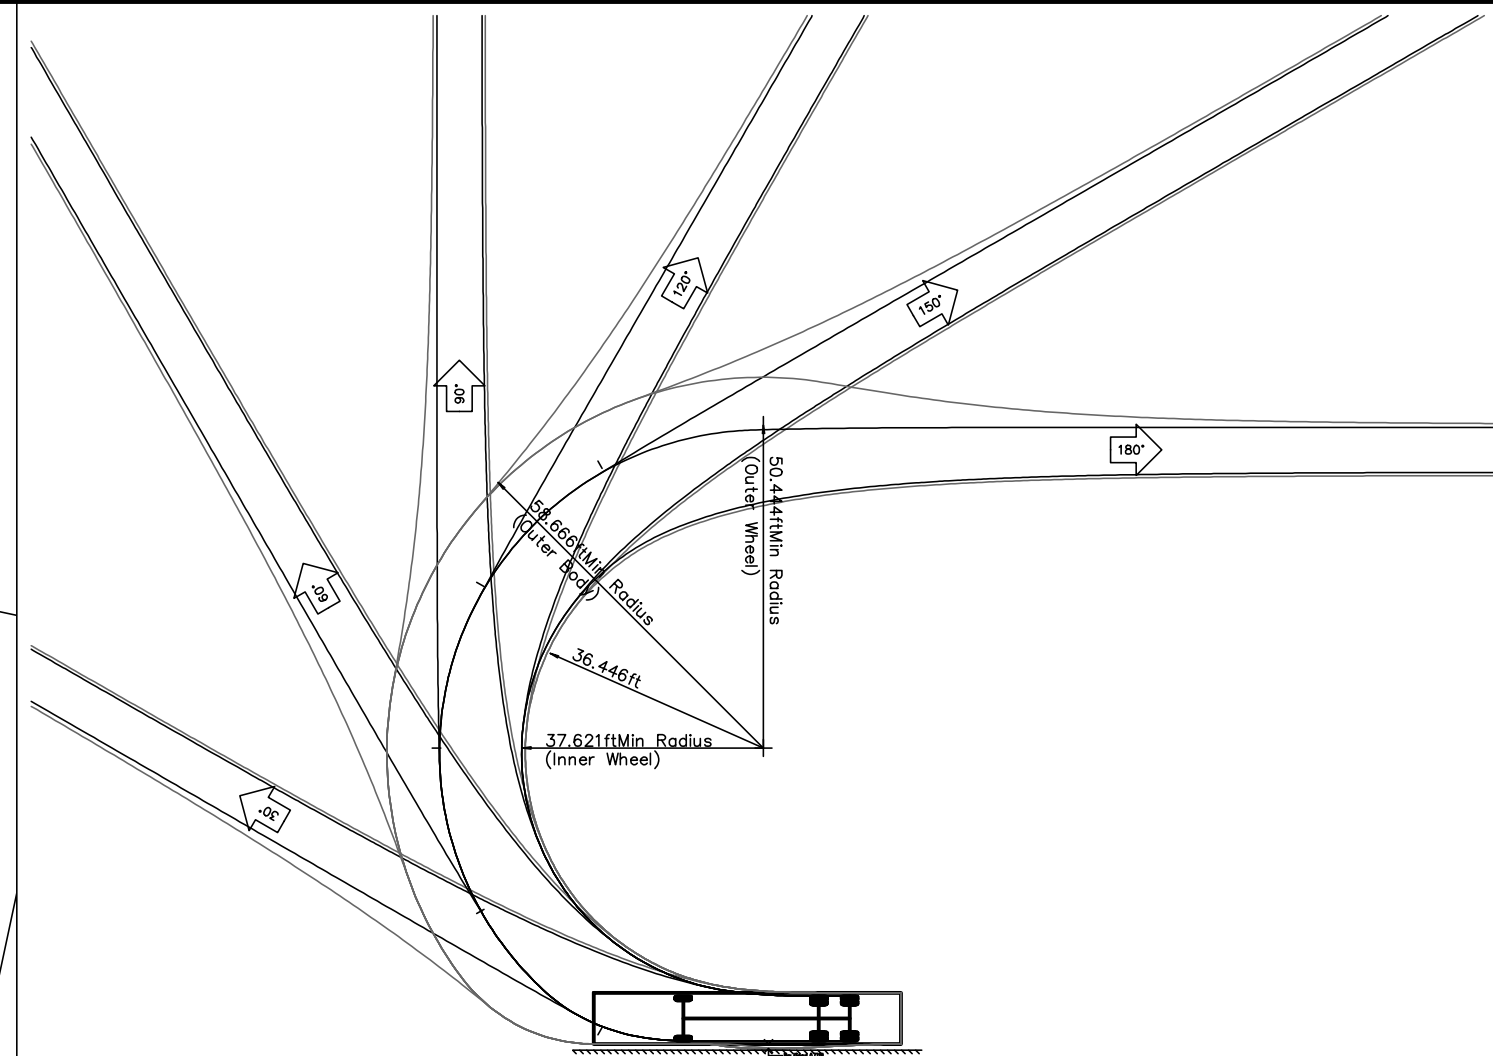

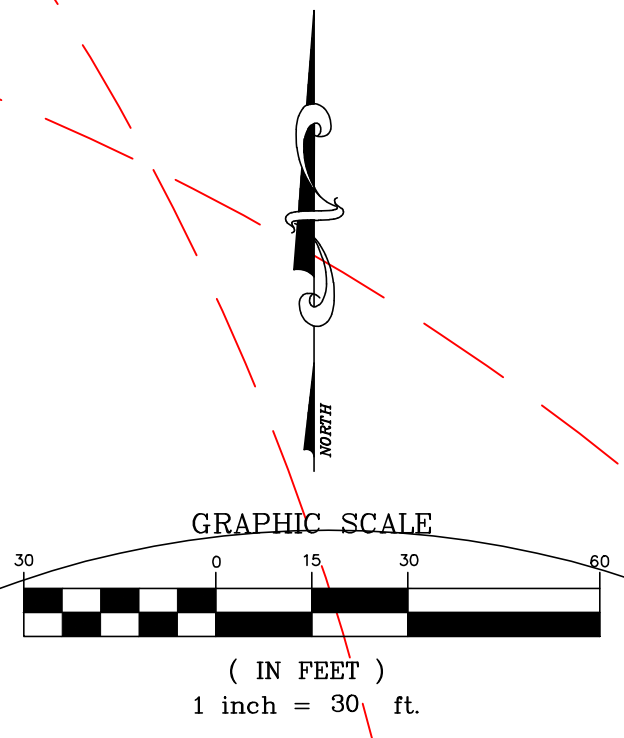

DATE	REVISIONS	DRAWN BY
03/12/25	GARAGE EXPANSION/ALLEY REDUCTION	TLN

HORIZON PLAZA
AURORA, ILLINOIS
FIRE ACCESS PLAN

RWG Engineering, LLC
Civil Engineering • Real Estate Consulting • Project Management
975 E. 22nd St., Suite 400
Wheaton, IL 60189
630.480.7889
www.rwg-engineering.com

PROJECT NO.	61316521
DATE	02/19/25
SCALE	1"=30'
PROJ. MGR.	RWG
PROJ. ASSOC.	AVS
DRAWN BY	AVS

