
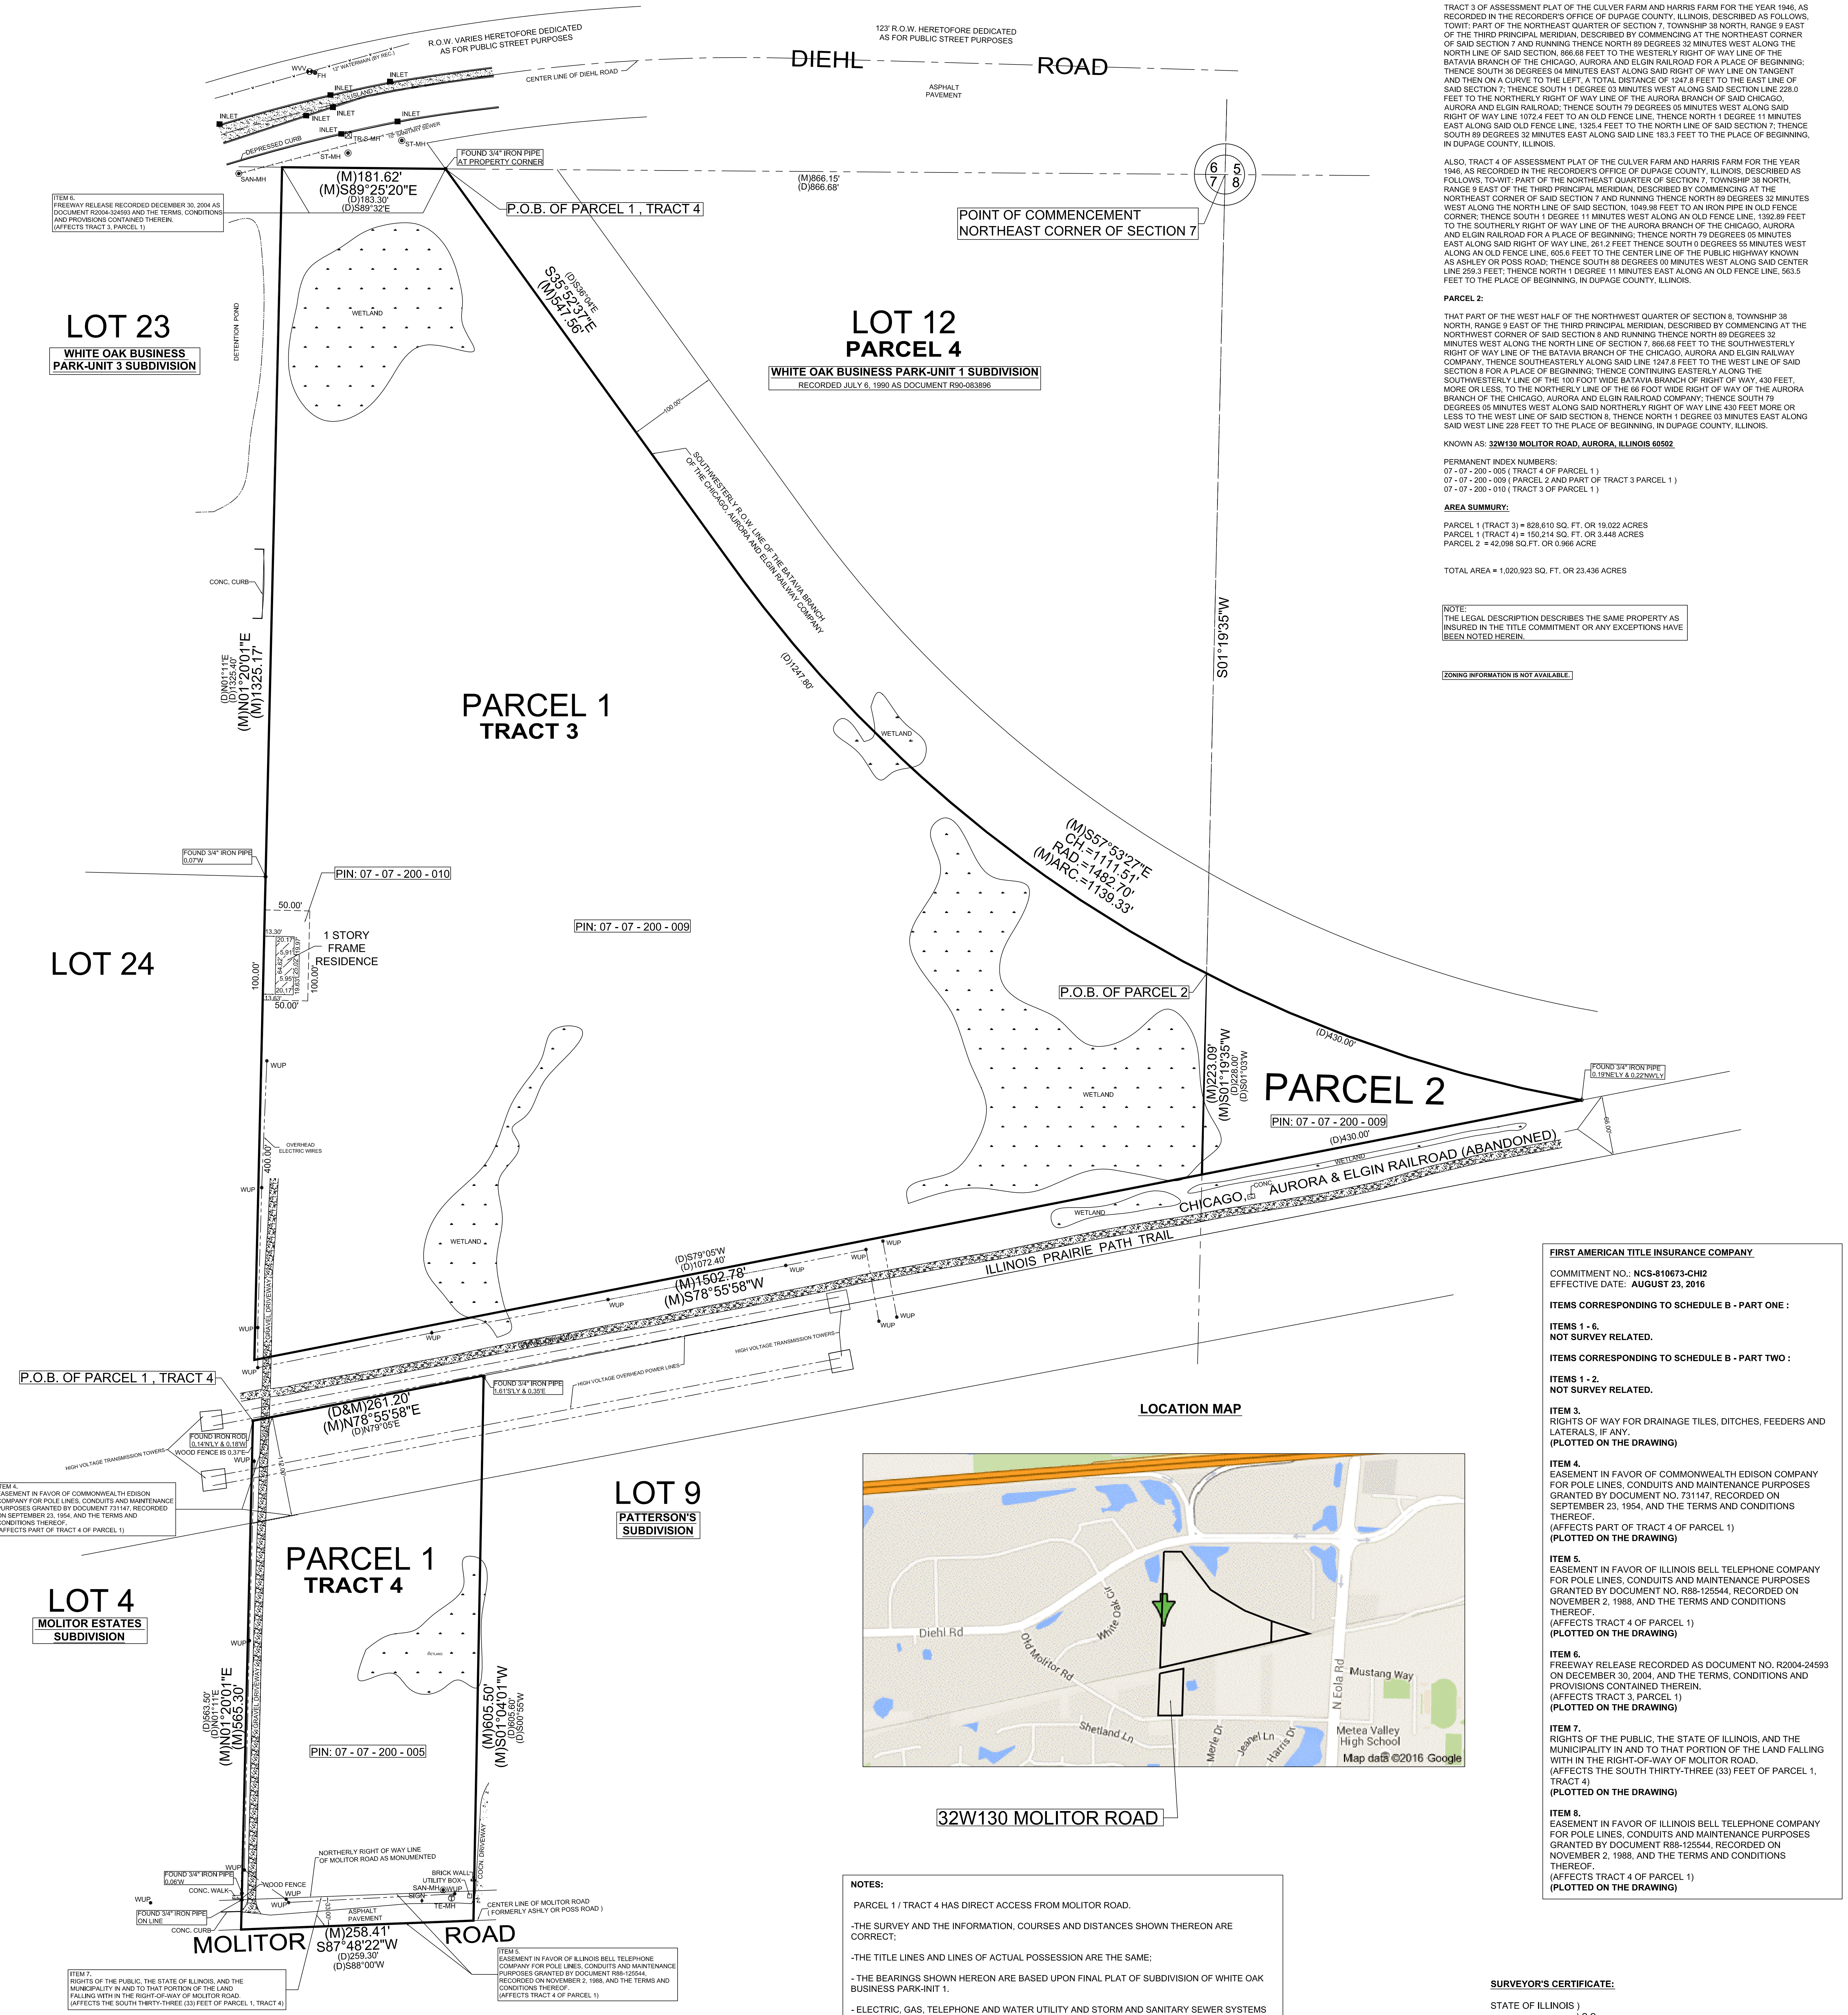


UNITED SURVEY SERVICE, LLC
 CONSTRUCTION AND LAND SURVEYORS
 2100 N. 15TH AVENUE, UNIT C, MELROSE PARK, IL 60160
 TEL: (847) 299-1010 FAX: (847) 299-5887 FAX: (244) 633-5048
 E-MAIL: USURVEY@USANDCS.COM

ALTA / NSPS LAND TITLE SURVEY

OF

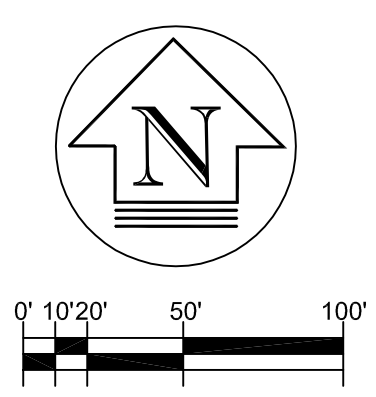

PARCEL 1:
 TRACT 3 OF ASSESSMENT PLAT OF THE CULVER FARM AND HARRIS FARM FOR THE YEAR 1946, AS RECORDED IN THE RECORDERS OFFICE OF DUPAGE COUNTY, ILLINOIS, DESCRIBED AS FOLLOWS, TOWNSHIP 38 NORTH, RANGE 9 EAST OF THE THIRD PRINCIPAL MERIDIAN, DESCRIBED BY COMMENCING AT THE NORTHEAST CORNER OF SAID SECTION 7 AND RUNNING THENCE NORTH 89 DEGREES 32 MINUTES WEST ALONG THE NORTH LINE OF SAID SECTION, 866.88 FEET TO THE WESTERLY RIGHT OF WAY LINE OF THE BATAVIA BRANCH OF THE CHICAGO, AURORA AND ELGIN RAILROAD FOR A PLACE OF BEGINNING; THENCE SOUTH 36 DEGREES 04 MINUTES EAST ALONG SAID RIGHT OF WAY LINE ON TANGENT AND THEN ON A CURVE TO THE LEFT, A TOTAL DISTANCE OF 1247.8 FEET TO THE EAST LINE OF SAID SECTION 7; THENCE SOUTH 1 DEGREE 03 MINUTES WEST ALONG SAID SECTION LINE 228.9 FEET TO THE NORTHERLY RIGHT OF WAY LINE OF THE AURORA BRANCH OF SAID CHICAGO, AURORA AND ELGIN RAILROAD; THENCE SOUTH 79 DEGREES 05 MINUTES WEST ALONG SAID RIGHT OF WAY LINE 1072.4 FEET TO AN OLD FENCE LINE; THENCE NORTH 1 DEGREE 11 MINUTES EAST ALONG SAID OLD FENCE LINE, 1326.4 FEET TO THE NORTH LINE OF SAID SECTION 7; THENCE SOUTH 89 DEGREES 32 MINUTES EAST ALONG SAID LINE 183.3 FEET TO THE PLACE OF BEGINNING, IN DUPAGE COUNTY, ILLINOIS.

ALSO, TRACT 4 OF ASSESSMENT PLAT OF THE CULVER FARM AND HARRIS FARM FOR THE YEAR 1946, AS RECORDED IN THE RECORDERS OFFICE OF DUPAGE COUNTY, ILLINOIS, DESCRIBED AS FOLLOWS, TOWNSHIP 38 NORTH, RANGE 9 EAST OF THE THIRD PRINCIPAL MERIDIAN, DESCRIBED BY COMMENCING AT THE NORTHEAST CORNER OF SAID SECTION 7 AND RUNNING THENCE NORTH 89 DEGREES 32 MINUTES WEST ALONG THE NORTH LINE OF SAID SECTION, 1049.98 FEET TO AN IRON PIPE IN OLD FENCE CORNER; THENCE SOUTH 1 DEGREE 11 MINUTES WEST ALONG AN OLD FENCE LINE, 1302.88 FEET TO THE SOUTHERLY RIGHT OF WAY LINE OF THE AURORA BRANCH OF THE CHICAGO, AURORA AND ELGIN RAILROAD; THENCE SOUTH 79 DEGREES 05 MINUTES WEST ALONG SAID RIGHT OF WAY LINE OF THE AURORA BRANCH OF THE CHICAGO, AURORA AND ELGIN RAILROAD COMPANY; THENCE SOUTHWESTERLY ALONG SAID LINE 1247.8 FEET TO THE WEST LINE OF SAID SECTION 8 FOR A PLACE OF BEGINNING; THENCE CONTINUING EASTERLY ALONG THE SOUTHWESTERLY LINE OF THE 100 FOOT WIDE BATAVIA BRANCH OF RIGHT OF WAY, 430 FEET, MORE OR LESS, TO THE NORTHERLY LINE OF THE 66 FOOT WIDE RIGHT OF WAY OF THE AURORA BRANCH OF THE CHICAGO, AURORA AND ELGIN RAILROAD COMPANY; THENCE SOUTH 79 DEGREES 05 MINUTES WEST ALONG SAID NORTHERLY RIGHT OF WAY LINE 430 FEET MORE OR LESS TO THE WEST LINE OF SAID SECTION 8; THENCE NORTH 1 DEGREE 03 MINUTES EAST ALONG SAID WEST LINE 228 FEET TO THE PLACE OF BEGINNING, IN DUPAGE COUNTY, ILLINOIS.

PARCEL 2:
 THAT PART OF THE WEST HALF OF THE NORTHWEST QUARTER OF SECTION 8, TOWNSHIP 38 NORTH, RANGE 9 EAST OF THE THIRD PRINCIPAL MERIDIAN, DESCRIBED BY COMMENCING AT THE NORTHWEST CORNER OF SAID SECTION 8 AND RUNNING THENCE NORTH 89 DEGREES 32 MINUTES WEST ALONG THE NORTH LINE OF SECTION 7, 866.88 FEET TO THE SOUTHWESTERLY RIGHT OF WAY LINE OF THE BATAVIA BRANCH OF THE CHICAGO, AURORA AND ELGIN RAILROAD COMPANY; THENCE SOUTHWESTERLY ALONG SAID LINE 1247.8 FEET TO THE WEST LINE OF SAID SECTION 8 FOR A PLACE OF BEGINNING; THENCE CONTINUING EASTERLY ALONG THE SOUTHWESTERLY LINE OF THE 100 FOOT WIDE BATAVIA BRANCH OF RIGHT OF WAY, 430 FEET, MORE OR LESS, TO THE NORTHERLY LINE OF THE 66 FOOT WIDE RIGHT OF WAY OF THE AURORA BRANCH OF THE CHICAGO, AURORA AND ELGIN RAILROAD COMPANY; THENCE SOUTH 79 DEGREES 05 MINUTES WEST ALONG SAID NORTHERLY RIGHT OF WAY LINE 430 FEET MORE OR LESS TO THE WEST LINE OF SAID SECTION 8; THENCE NORTH 1 DEGREE 03 MINUTES EAST ALONG SAID WEST LINE 228 FEET TO THE PLACE OF BEGINNING, IN DUPAGE COUNTY, ILLINOIS.

KNOWN AS: 32W130 MOLITOR ROAD, AURORA, ILLINOIS 60502

PERMANENT INDEX NUMBERS:
 07-07-200-005 (TRACT 4 OF PARCEL 1)
 07-07-200-009 (PARCEL 2 AND PART OF TRACT 3 PARCEL 1)
 07-07-200-010 (TRACT 3 OF PARCEL 1)

AREA SUMMARY:
 PARCEL 1 (TRACT 3) = 828,610 SQ. FT. OR 19.022 ACRES
 PARCEL 1 (TRACT 4) = 152,214 SQ. FT. OR 3.448 ACRES
 PARCEL 2 = 42,098 SQ. FT. OR 0.966 ACRE
 TOTAL AREA = 1,020,923 SQ. FT. OR 23.436 ACRES

NOTE:
 THE LEGAL DESCRIPTION DESCRIBES THE SAME PROPERTY AS INSURED IN THE TITLE COMMITMENT OR ANY EXCEPTIONS HAVE BEEN NOTED HEREIN.

ZONING INFORMATION IS NOT AVAILABLE.

FIRST AMERICAN TITLE INSURANCE COMPANY
 COMMITMENT NO.: NCS-810673-CH2
 EFFECTIVE DATE: AUGUST 23, 2016

ITEMS CORRESPONDING TO SCHEDULE B - PART ONE:
 ITEMS 1 - 6.
 NOT SURVEY RELATED.

ITEMS CORRESPONDING TO SCHEDULE B - PART TWO:
 ITEMS 1 - 2.
 NOT SURVEY RELATED.

ITEM 3.
 RIGHTS OF WAY FOR DRAINAGE TILES, DITCHES, FEEDERS AND LATERALS, IF ANY.
 (PLOTTED ON THE DRAWING)


ITEM 4.
 EASEMENT IN FAVOR OF COMMONWEALTH EDISON COMPANY FOR POLE LINES, CONDUITS AND MAINTENANCE PURPOSES GRANTED BY DOCUMENT NO. 731147, RECORDED ON SEPTEMBER 23, 1954, AND THE TERMS AND CONDITIONS THEREOF.
 (AFFECTS PART OF TRACT 4 OF PARCEL 1)
 (PLOTTED ON THE DRAWING)

ITEM 5.
 EASEMENT IN FAVOR OF ILLINOIS BELL TELEPHONE COMPANY FOR POLE LINES, CONDUITS AND MAINTENANCE PURPOSES GRANTED BY DOCUMENT NO. R88-125544, RECORDED ON NOVEMBER 2, 1988, AND THE TERMS AND CONDITIONS THEREOF.
 (AFFECTS TRACT 4 OF PARCEL 1)
 (PLOTTED ON THE DRAWING)

ITEM 6.
 FREEWAY RELEASE RECORDED AS DOCUMENT NO. R2004-24593 ON DECEMBER 30, 2004, AND THE TERMS, CONDITIONS AND PROVISIONS CONTAINED THEREIN.
 (AFFECTS TRACT 3, PARCEL 1)
 (PLOTTED ON THE DRAWING)

ITEM 7.
 RIGHTS OF THE PUBLIC, THE STATE OF ILLINOIS, AND THE MUNICIPALITY IN AND TO THAT PORTION OF THE LAND FALLING WITHIN THE RIGHT-OF-WAY OF MOLITOR ROAD.
 (AFFECTS THE SOUTH THIRTY-THREE (33) FEET OF PARCEL 1, TRACT 4)
 (PLOTTED ON THE DRAWING)

ITEM 8.
 EASEMENT IN FAVOR OF ILLINOIS BELL TELEPHONE COMPANY FOR POLE LINES, CONDUITS AND MAINTENANCE PURPOSES GRANTED BY DOCUMENT R88-125544, RECORDED ON NOVEMBER 2, 1988, AND THE TERMS AND CONDITIONS THEREOF.
 (AFFECTS TRACT 4 OF PARCEL 1)
 (PLOTTED ON THE DRAWING)

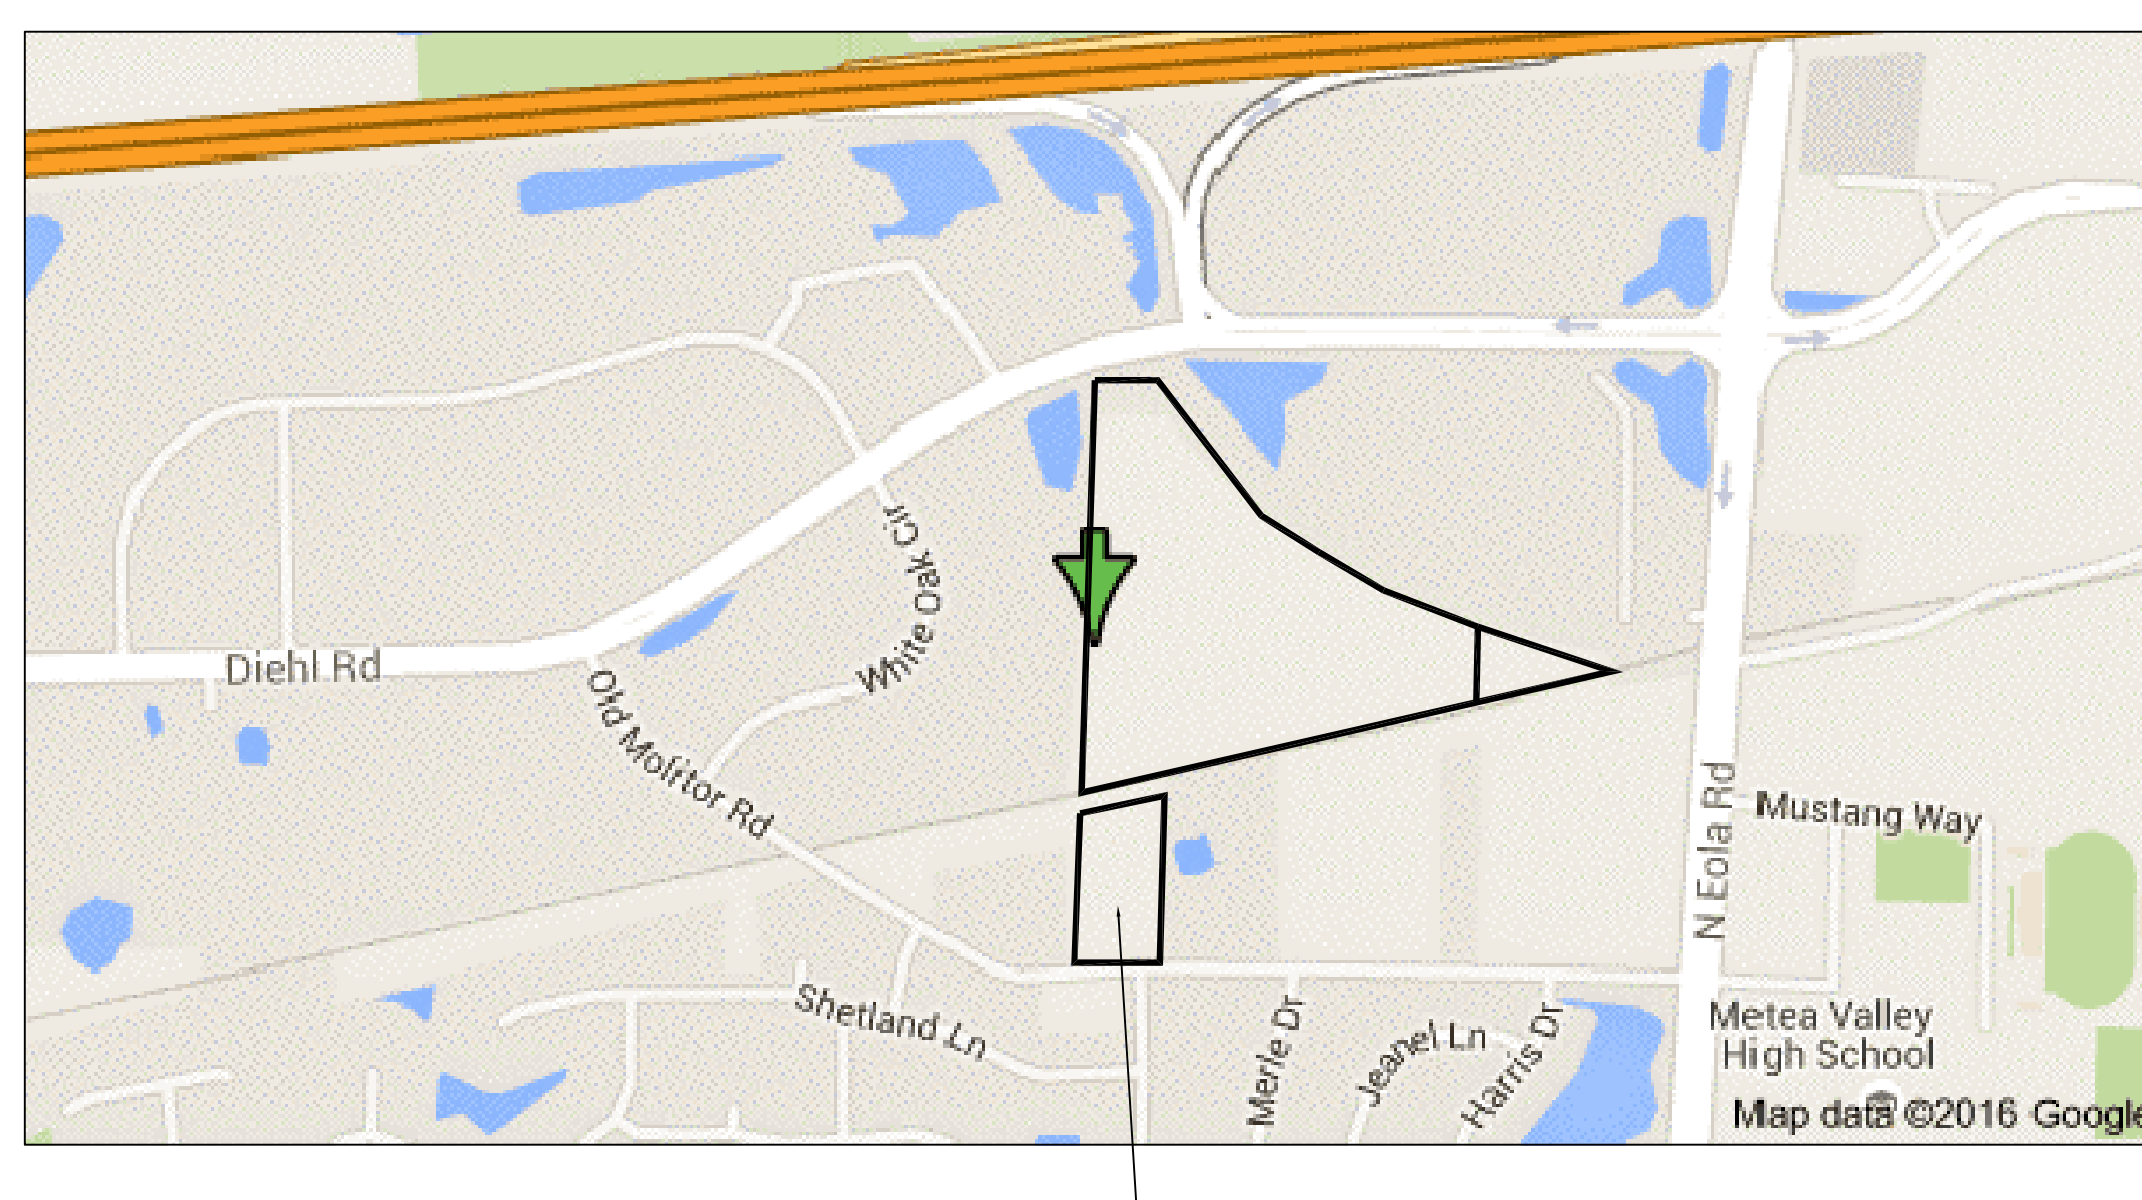

NOTES:
 PARCEL 1 / TRACT 4 HAS DIRECT ACCESS FROM MOLITOR ROAD.
 -THE SURVEY AND THE INFORMATION, COURSES AND DISTANCES SHOWN THEREON ARE CORRECT.
 -THE TITLE LINES AND LINES OF ACTUAL POSSESSION ARE THE SAME.
 -THE BEARINGS SHOWN HEREON ARE BASED UPON FINAL PLAT OF SUBDIVISION OF WHITE OAK BUSINESS PARK-UNIT 1.
 -ELECTRIC, GAS, TELEPHONE AND WATER UTILITY AND STORM AND SANITARY SEWER SYSTEMS ACCESS THE PROPERTY IN LEGALLY DEDICATED RIGHTS OF WAY THAT BENEFIT THE PROPERTY.
 -THERE ARE NO VISIBLE EVIDENCE OF CEMETERIES, GRAVE SITES OR BURIAL GROUNDS LOCATED ON THE PROPERTY.

ITEM # 8 FROM TABLE A
 -ALL SUBSTANTIAL FEATURES OBSERVED ON THE PROPERTY HAVE BEEN PLOTTED.

ITEM # 11 FROM TABLE A
 ALL VISIBLE UTILITIES ARE PLOTTED.

ITEM # 16 FROM TABLE A
 AT THE TIME OF THIS SURVEY, NO VISIBLE RECENT EARTH MOVING WORK, BUILDING CONSTRUCTION OR BUILDING ADDITIONS WITHIN RECENT MONTHS WERE NOTED.

ITEM # 17 FROM TABLE A
 AT THE TIME OF THIS SURVEY, THERE IS NO EVIDENCE OF CHANGES IN RIGHT OF WAY EITHER COMPLETED OR PROPOSED AND RECENT STREET OR SIDEWALK CONSTRUCTION OR REPAIRS.

ITEM # 20 FROM TABLE A
 RELATING TO PROFESSIONAL LIABILITY INSURANCE POLICY OBTAINED BY THE SURVEYOR IN THE MINIMUM AMOUNT OF \$ 1,000,000 TO BE IN EFFECT THROUGHOUT THE CONTRACT TERM, CERTIFICATE OF INSURANCE TO BE FURNISHED UPON REQUEST.

THE PROPERTY DESCRIBED IN TITLE CLOSES AND THERE ARE NO GAPS AND GORES.

LEGEND ABBREVIATIONS

SM	SANITARY MANHOLE
ST	STORM MANHOLE
TM	TELEPHONE MANHOLE
I	INLET
WV	WATER VALVE VAULT
FH	FIRE HYDRANT
S	SKIN
SSM	TRAFFIC SIGNAL MANHOLE
WUP	WOOD UTILITY POLE

ORDERED BY:
 ERIKSSON ENGINEERING ASSOCIATES, LTD

SCALE: 1" = 60'

DATE: MAY 20, 2016

FILE No.: 2016-22946-3

8/31/16	REVISED

FLOOD STATEMENT:
 SAID DESCRIBED PROPERTY IS LOCATED WITHIN AN AREA HAVING A ZONE DESIGNATION "X" - AREAS DETERMINED TO BE OUTSIDE THE 0.2% ANNUAL CHANCE FLOODPLAIN BY THE SECRETARY OF HOUSING AND URBAN DEVELOPMENT, ON FLOOD INSURANCE RATE MAP 17089C0701H, WITH A DATE OF IDENTIFICATION OF AUGUST 3, 2009, FOR COMMUNITY NUMBER 170330 0701 H, IN DUPAGE COUNTY, STATE OF ILLINOIS, WHICH IS THE CURRENT FLOOD INSURANCE RATE MAP FOR THE COMMUNITY IN WHICH SAID PROPERTY IS SITUATED.



BY: *Roy G. Lawniczak*
 ROY G. LAWNICZAK, REGISTERED ILLINOIS LAND SURVEYOR NO. 35-2290
 LICENSE EXPIRES: NOVEMBER 30, 2016
 PROFESSIONAL DESIGN FIRM LICENSE NO.: 184-004576
 LICENSE EXPIRES: APRIL 30, 2017