


Exhibit B

P.I.N.
07-28-101-007-0000
07-28-101-008-0000

Prepared By:
Haeger Engineering LLC
100 East State Parkway
Schaumburg, IL 60173
Tel: 847.394.6600

Prepared For:
M/I Homes of Chicago, LLC
2135 City Gate Lane, 620
Naperville, IL 60563
Tel: 630.577.5228



SHEET 1 OF 5

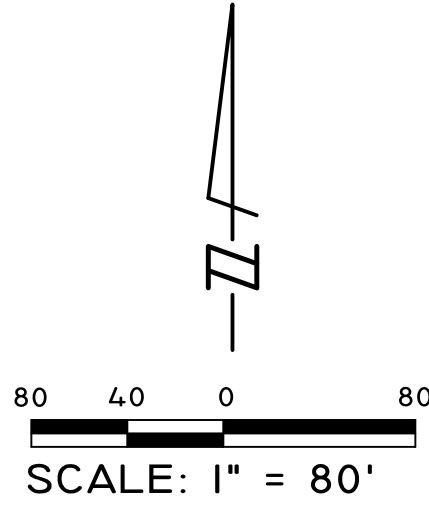

LEGEND

BLOCK 3

- New Subdivision Block No.
- Proposed Location of Future Concrete Monument
- Property Corner
- Subdivision Boundary Line (Overall Property Line)
- Lot Line
- Existing Lot Line
- Setback Line
- Easement Line
- Road Center Line
- Record Dimension

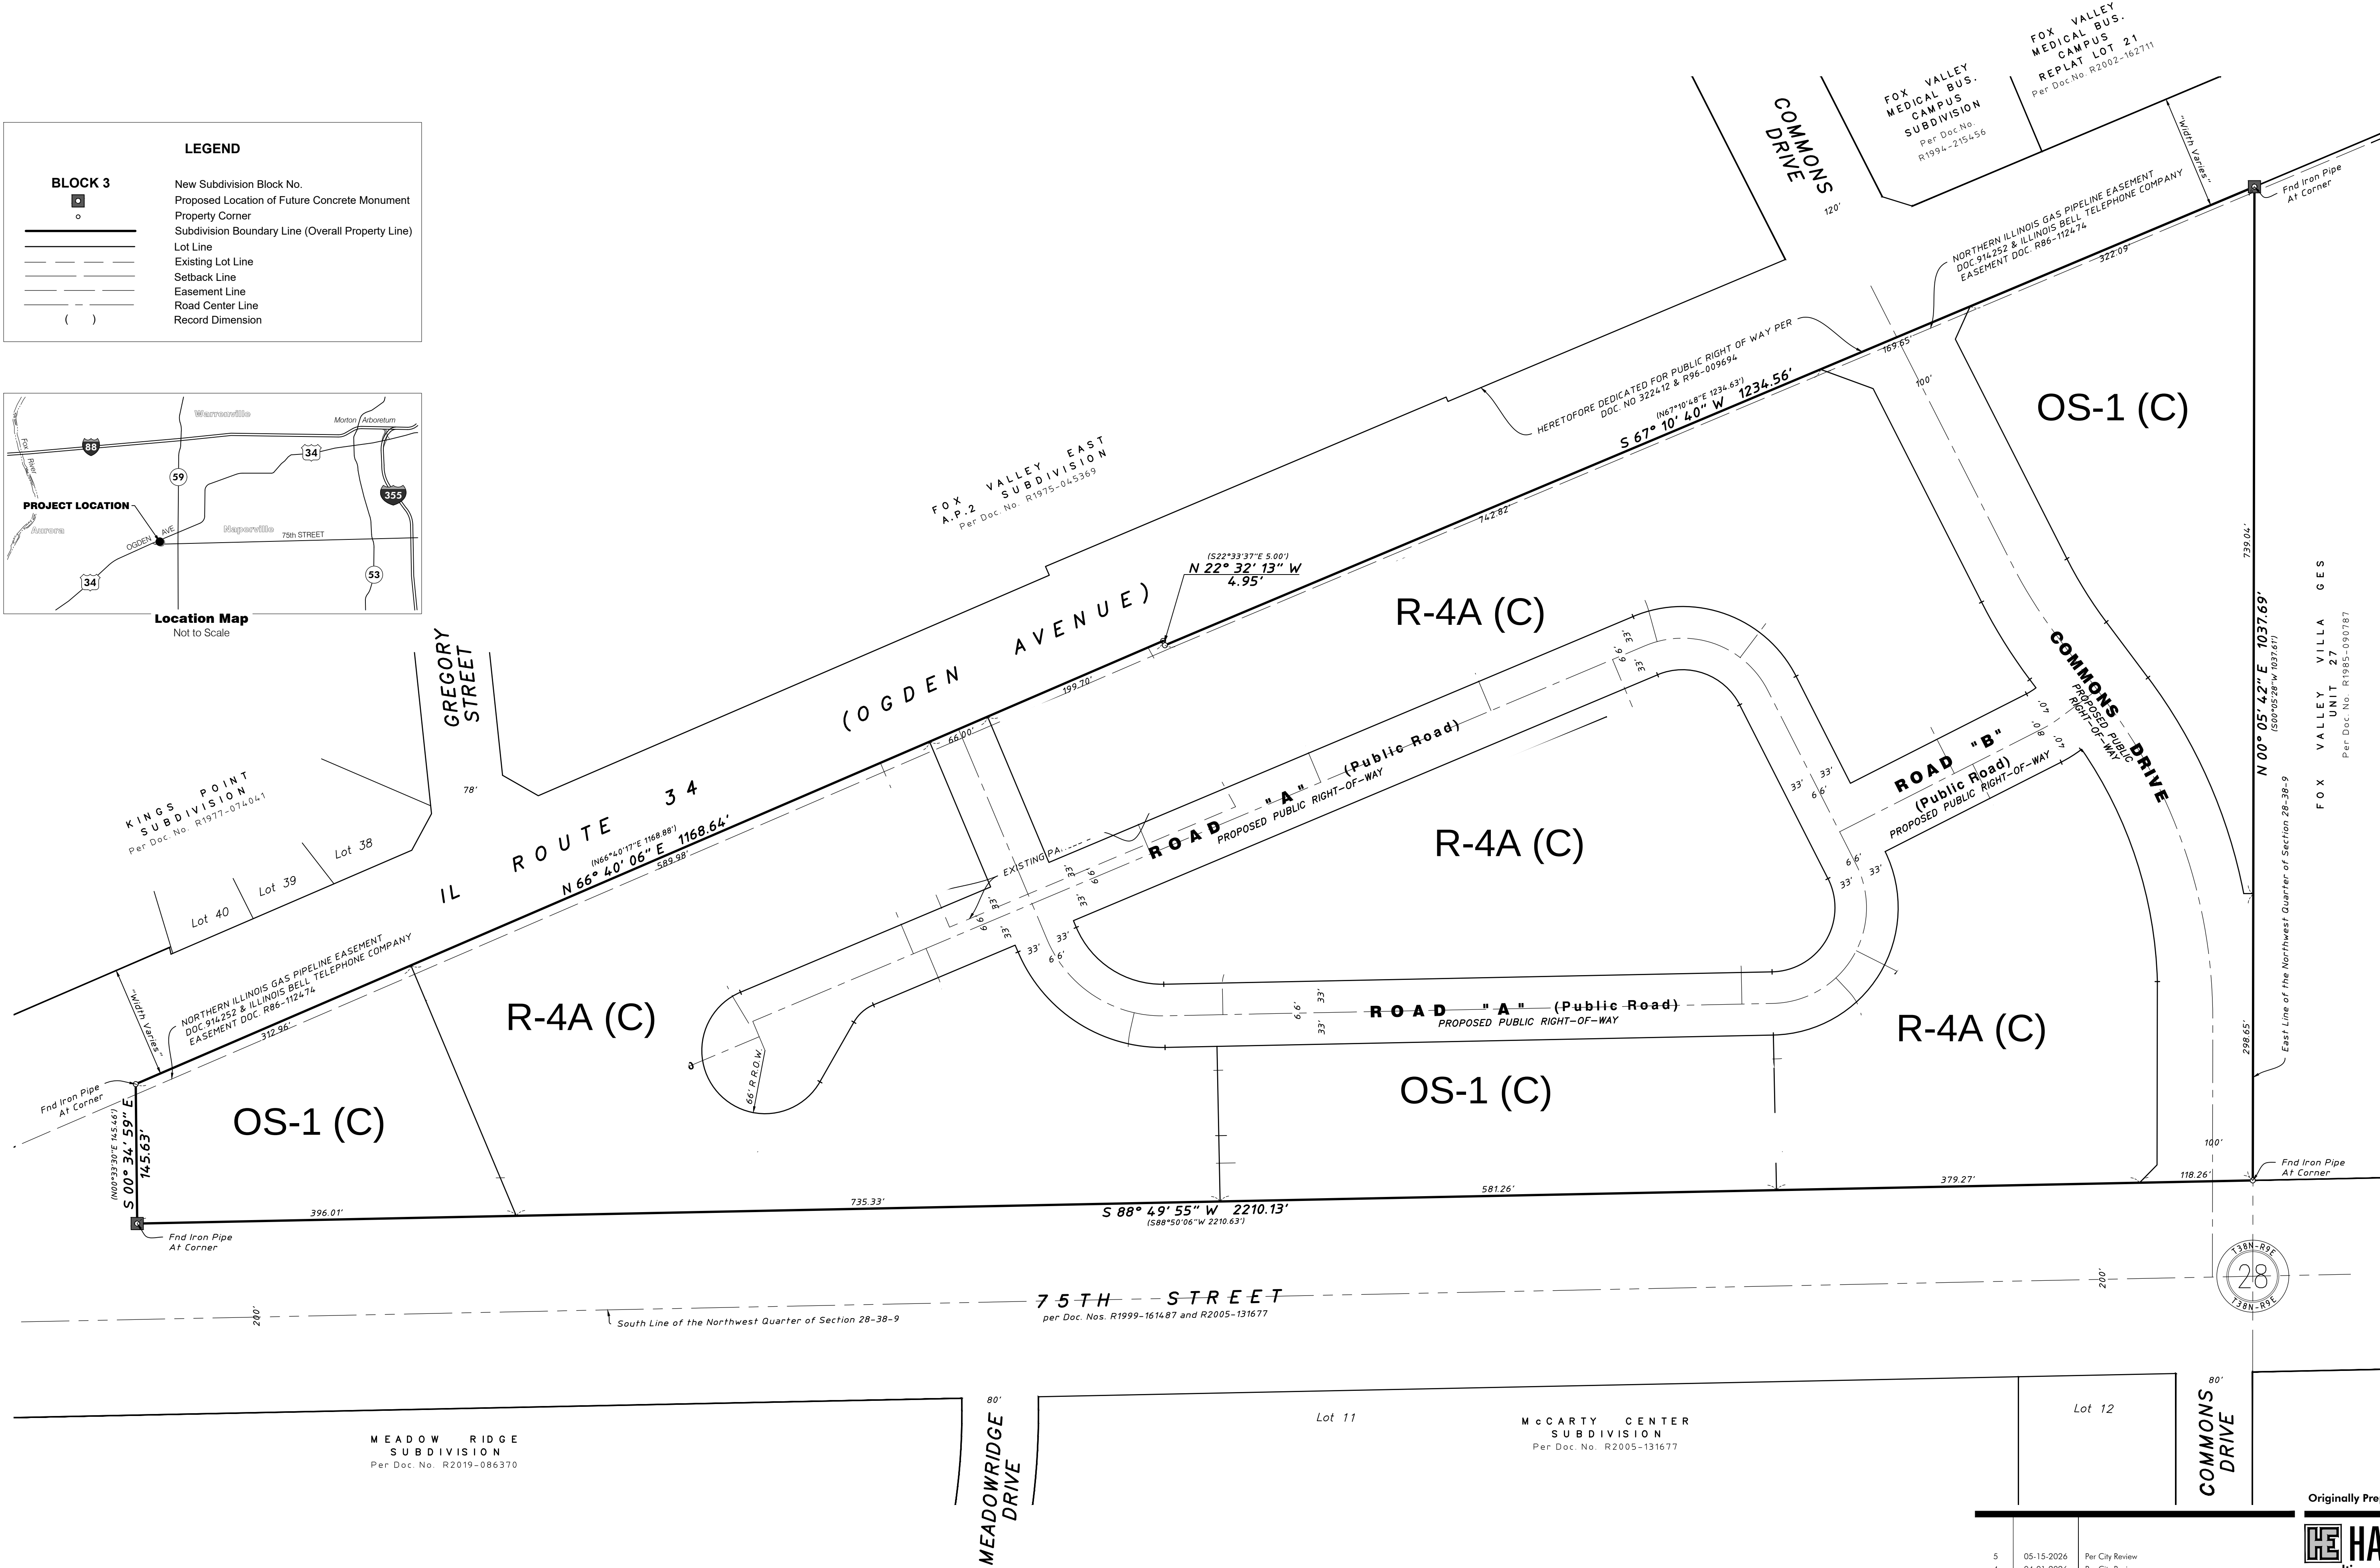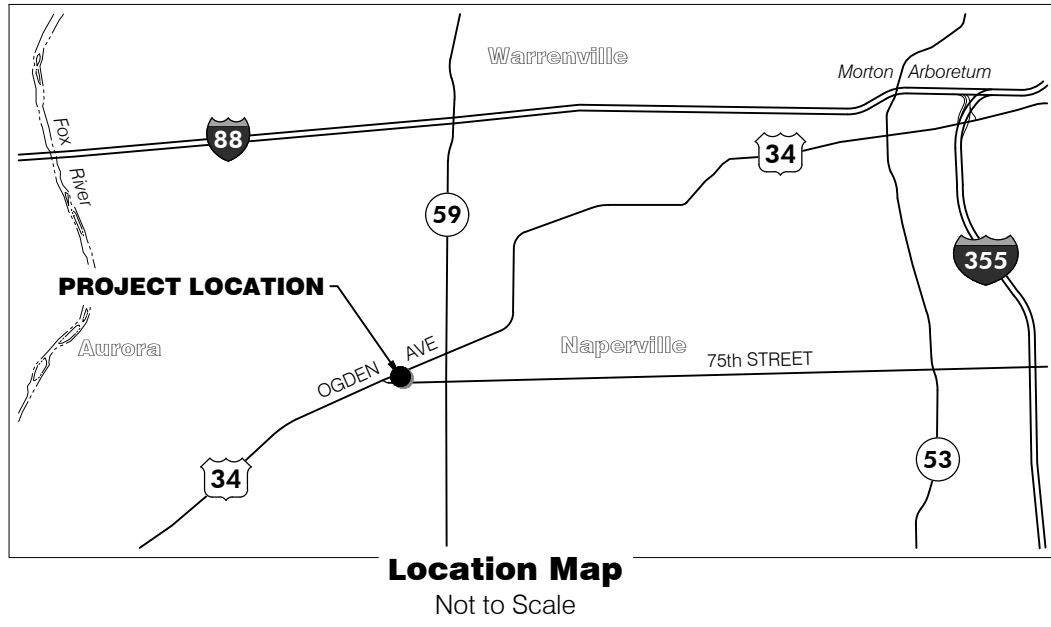

Originally Prepared: 6/20/2025 Project No. 25-041

HAEGER ENGINEERING
consulting engineers • land surveyors

100 East State Parkway, Schaumburg, IL 60173
Tel: 847.394.6600 Fax: 847.394.6608
Illinois Professional Design Firm License No. 184-003152
www.haegerengineering.com

No.	Date	Revision
5	05-15-2026	Per City Review
4	04-01-2026	Per City Review
3	01-16-2026	Per City Review
2	10-03-2025	Per City Review
1	7-18-2025	Per City Review