


LANDSCAPE IMPLEMENTATION PLAN
FOX VALLEY VILLAGES UNIT 27A, LOTS 3&4

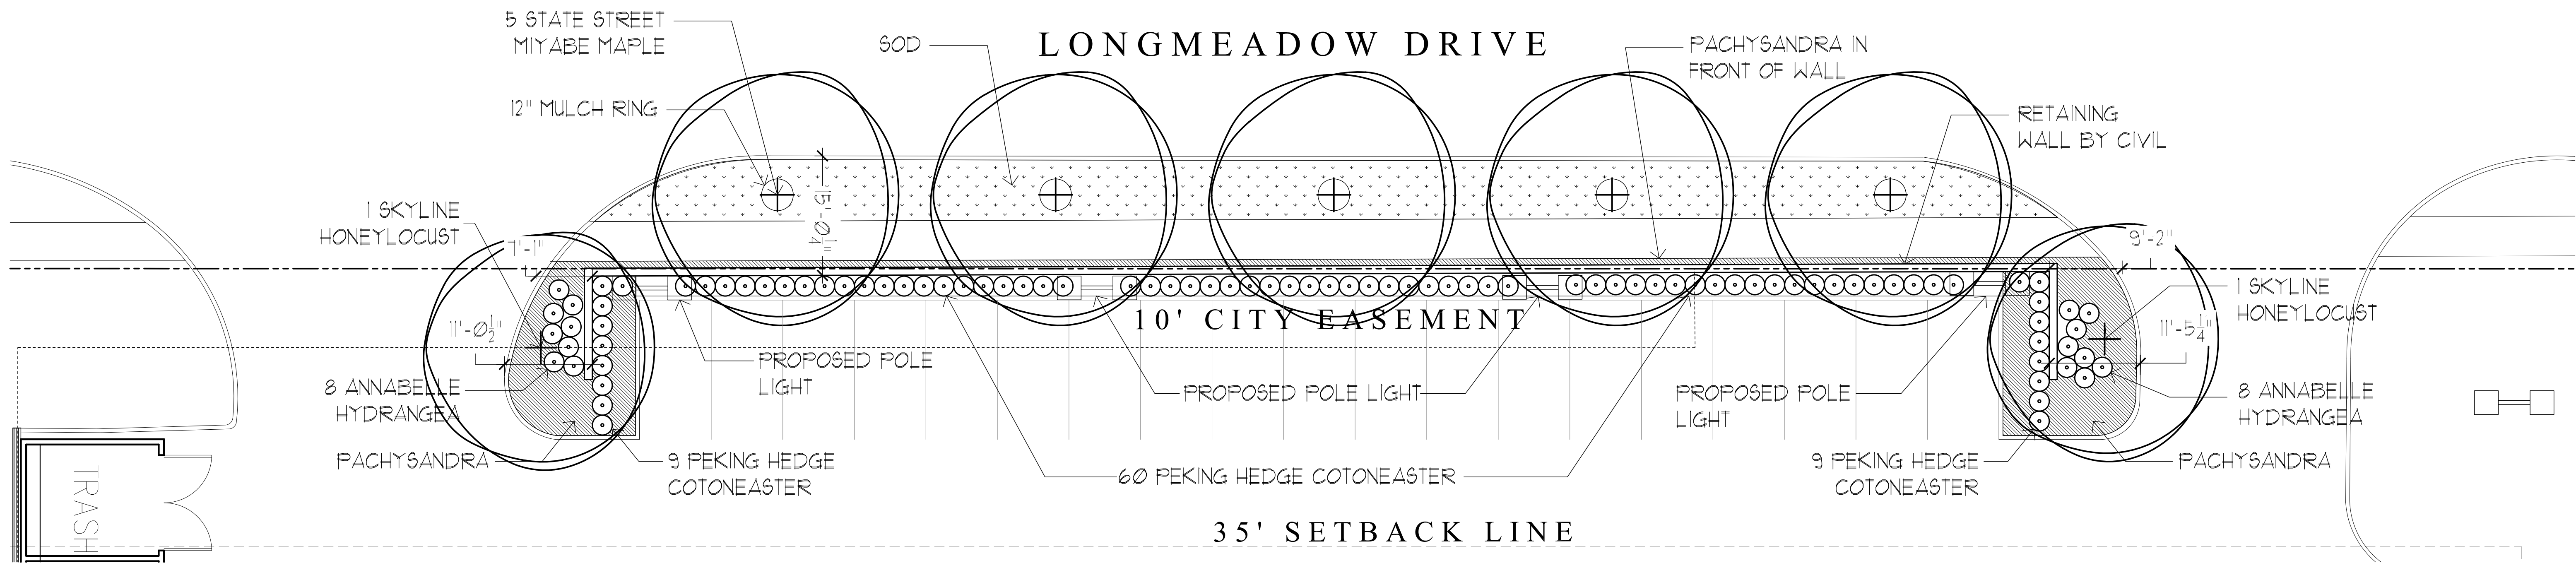


Landscape Data Table: CTEs Provided			
	CTE Value	Count Provided	Total CTEs Provided
Canopy Trees	1	7	7
Evergreen Trees	1/3	0	0
Understory Trees	1/3	0	0
Deciduous Shrubs	1/20	94	5
Evergreen Shrubs	1/20	0	0
Total:		101	12

Landscape Implementation Data Table: Plant List by Category							
	QTY	Percent	SYM	BOTANICAL NAME (Family / Genus / Species)	COMMON NAME	SIZE	COMMENTS
Canopy Trees	5	71%		Aceraceae Acer miyabei	State Street Miyabe Maple	3"	
	2	29%		Fabaceae Gleditsia triacanthos var. inermis	Skyline Honeylocust	3"	
	00%						
	00%						
Total:	7	100%					
Evergreen Trees 00%							
	00%						
	00%						
	00%						
Total:	0	0%					
Understory Trees 00%							
	00%						
	00%						
	00%						
Total:	0	0%					
Deciduous Shrubs	78	83%		Rosaceae Cotoneaster acutifolius var. lucidus	Peking Hedge Cotoneaster	30"	
	16	17%		Hydrangeaceae Hydrangea arborescens 'Annabelle'	Annabelle Hydrangea	30"	
	00%						
	00%						
Total:	94	100%					
Evergreen Shrubs 00%							
	00%						
	00%						
	00%						
Total:	0	0%					

Landscape Data Table: Planting Material Key	
Note: Symbols are blackline for proposed grayscale for existing	
Canopy Trees (minimum size 2.5 caliper) Count:	7
Evergreen Trees (minimum size 6 feet) Count:	0
Understory Trees (minimum size 2.5 caliper or 8 feet if multi-stemmed) Count:	0
Evergreen Shrubs (minimum of 18 inches) Count:	0
Deciduous Shrubs (minimum of 18 inches) Count:	94
Ornamental Grasses Count:	0
Perennials Count:	0
Annuals Count:	0
Groundcover Square Footage:	512
Turf (Seeded) Square Footage:	0
Turf (Sod) Square Footage:	1200

scale: 1" = 10'-0"

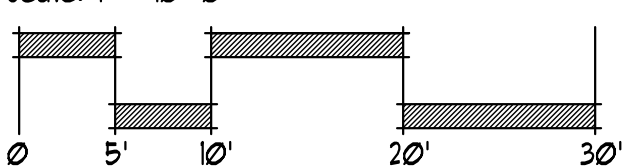

NOT FOR CONSTRUCTION