


LANDSCAPE PLAN FOR LOT 6 OF THE CHICAGO PREMIUM OUTLETS

LANDSCAPE SCHEDULE


MARK	IDENTITY	PLANTING	SIZE	QUANTITY
○ CA	COTONEASTER, SPREADING (<i>Cotoneaster divaricatus</i>)	18" HIGH MIN.	30"H.	11
○ JL	JUNIPER, BLUE RUG CREEPING 18" HIGH MIN. (<i>Juniperus horizontalis</i> "Wiltonii")	18" HIGH MIN.	30"H.	11
○ TD	YEW, DENSE (<i>Taxus x media</i> "Densiflora")	18" HIGH MIN.	30"H.	11

OTHER MATERIALS
 SC SHREDDED CEDAR MULCH - 4" DEPTH
 NOTE: PROVIDE MIN. 3'-0" DIA. MULCH RINGS AT ALL TREES.

NOTES:
 ALL TREES AND SHRUBS TO BE BALLED AND BURLAPPED U.N.O. ALL SHRUBS TO BE IN 4" DEEP MULCHED BEDS EXTENDING TO DRIP LINE OF SHRUB. NO BARE-ROOT PLANT MATERIAL TO BE USED.

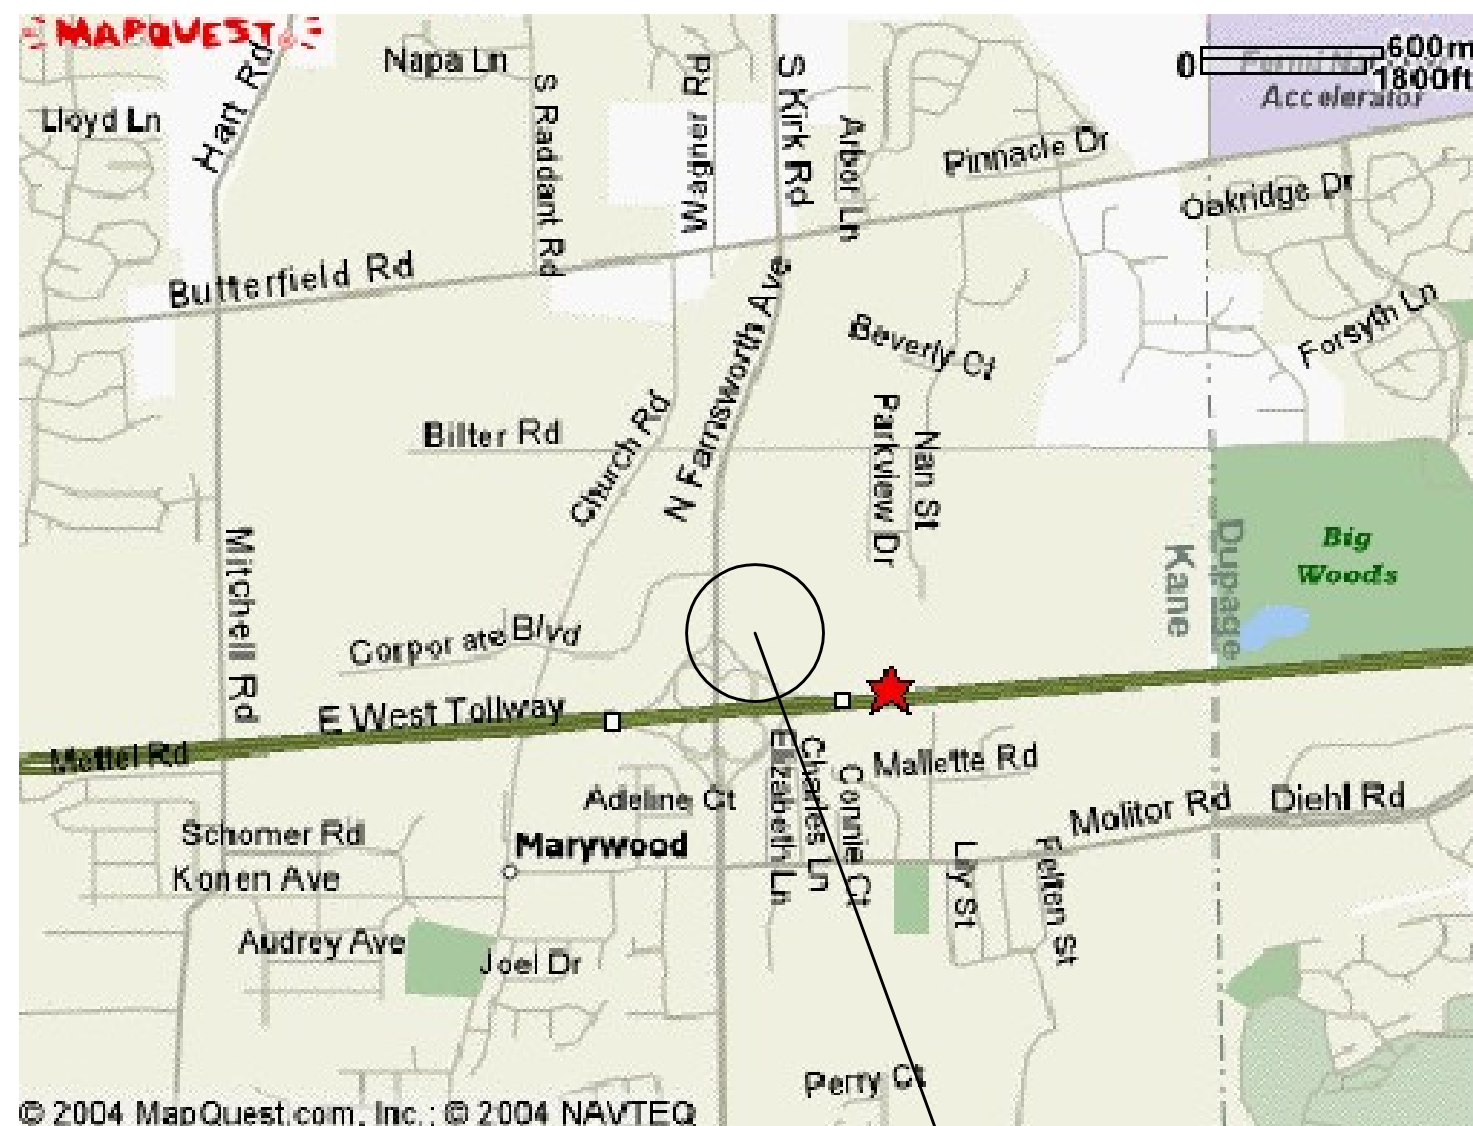

LOCATION MAP
 SCALE: NO SCALE

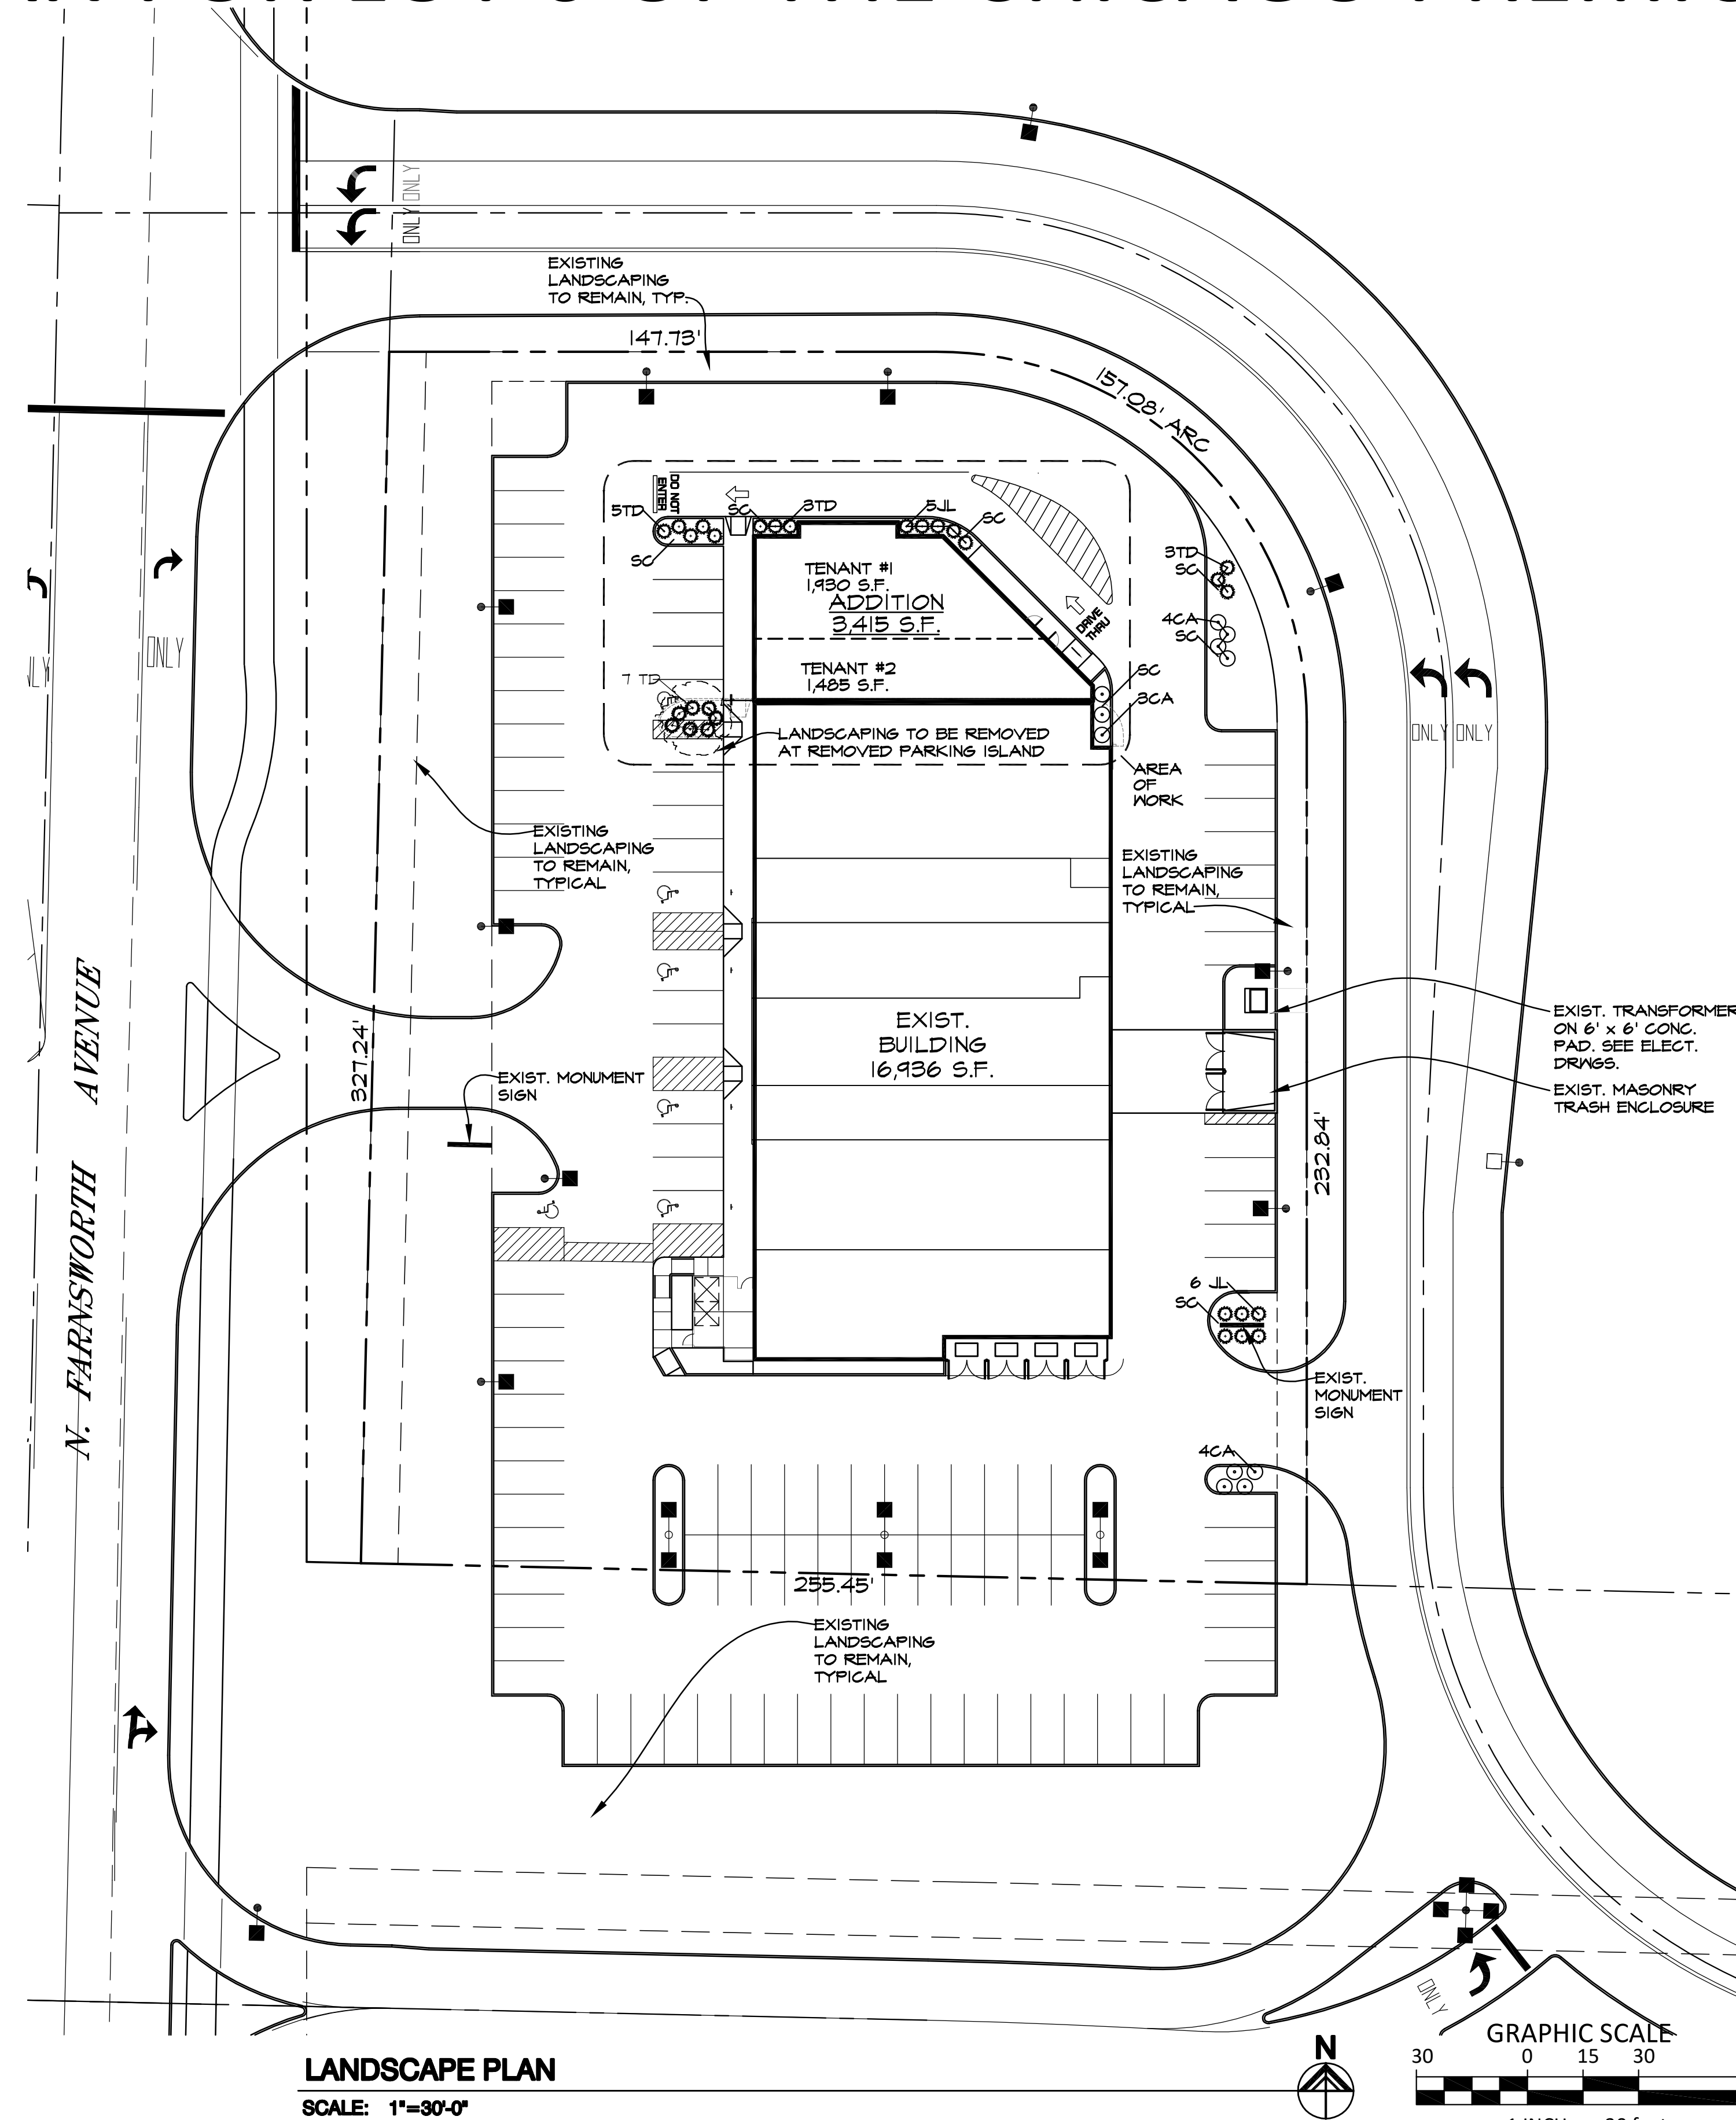

LANDSCAPE PLAN
 SCALE: 1"=30'-0"

Landscape Data Table: Planting Material Key	
Note: Symbols are blackline for proposed grayscale for existing	
Canopy Trees (minimum size 2.5 caliper) Count:	Existing
Evergreen Trees (minimum size 6 feet) Count:	Existing
Understory Trees (minimum size 2.5 caliper or 8 feet if multi-stemmed) Count:	Existing
Evergreen Shrubs (minimum of 18 inches) Count:	22
Deciduous Shrubs (minimum of 18 inches) Count:	11
Ornamental Grasses Count:	0
Perennials Count:	0
Annuals Count:	0
Groundcover Square Footage:	0
Turf (Seeded) Square Footage:	Existing
Turf (Sod) Square Footage:	0
Native Prairie Planting Square Footage:	0
Native Wetland Planting Square Footage:	0

Landscape Implementation Data Table: Plant List by Category							
	QTY	Percent	SYM	BOTANICAL NAME (Family / Genus / Species)	COMMON NAME	SIZE	COMMENTS
Canopy Trees	0	0%					
Evergreen Trees	0	0%					
Understory Trees	0	0%					
Deciduous Shrubs	11	100%	CA	<i>Cotoneaster divaricatus</i>	COTONEASTER SPREADING	18" High	
Evergreen Shrubs	11	50%	JL	<i>Juniperus horizontalis</i> "Blue Rug"	JUNIPER, BLUE RUG CREEPING	18" High	
	11	50%	TD	<i>Taxus x media</i> "Densiflora"	YEW, DENSE	18" High	
Total:	22	100%					

KMA PROJECT No. 2404.0374

REVISIONS	
DATE	DESCRIPTION
3/24/2026	CITY SUBMITTAL
4/3/2026	REVS. PER CITY
4/23/2026	REVS. PER CITY

PROPOSED ADDITION
FARNSWORTH AURORA PLAZA
 2365 N. FARNSWORTH AVENUE
 AURORA, ILLINOIS

TAFT PROPERTY GROUP, LLC
 200 W. MADISON AVENUE
 CHICAGO, ILLINOIS

KMA & ASSOCIATES, ARCHITECTS
 2205 LAKESIDE DRIVE
 BANNOCKBURN, ILLINOIS

SHEET TITLE
 LANDSCAPE PLAN FOR LOT 6 OF THE
 CHICAGO PREMIUM OUTLETS