


# ELEVATIONS

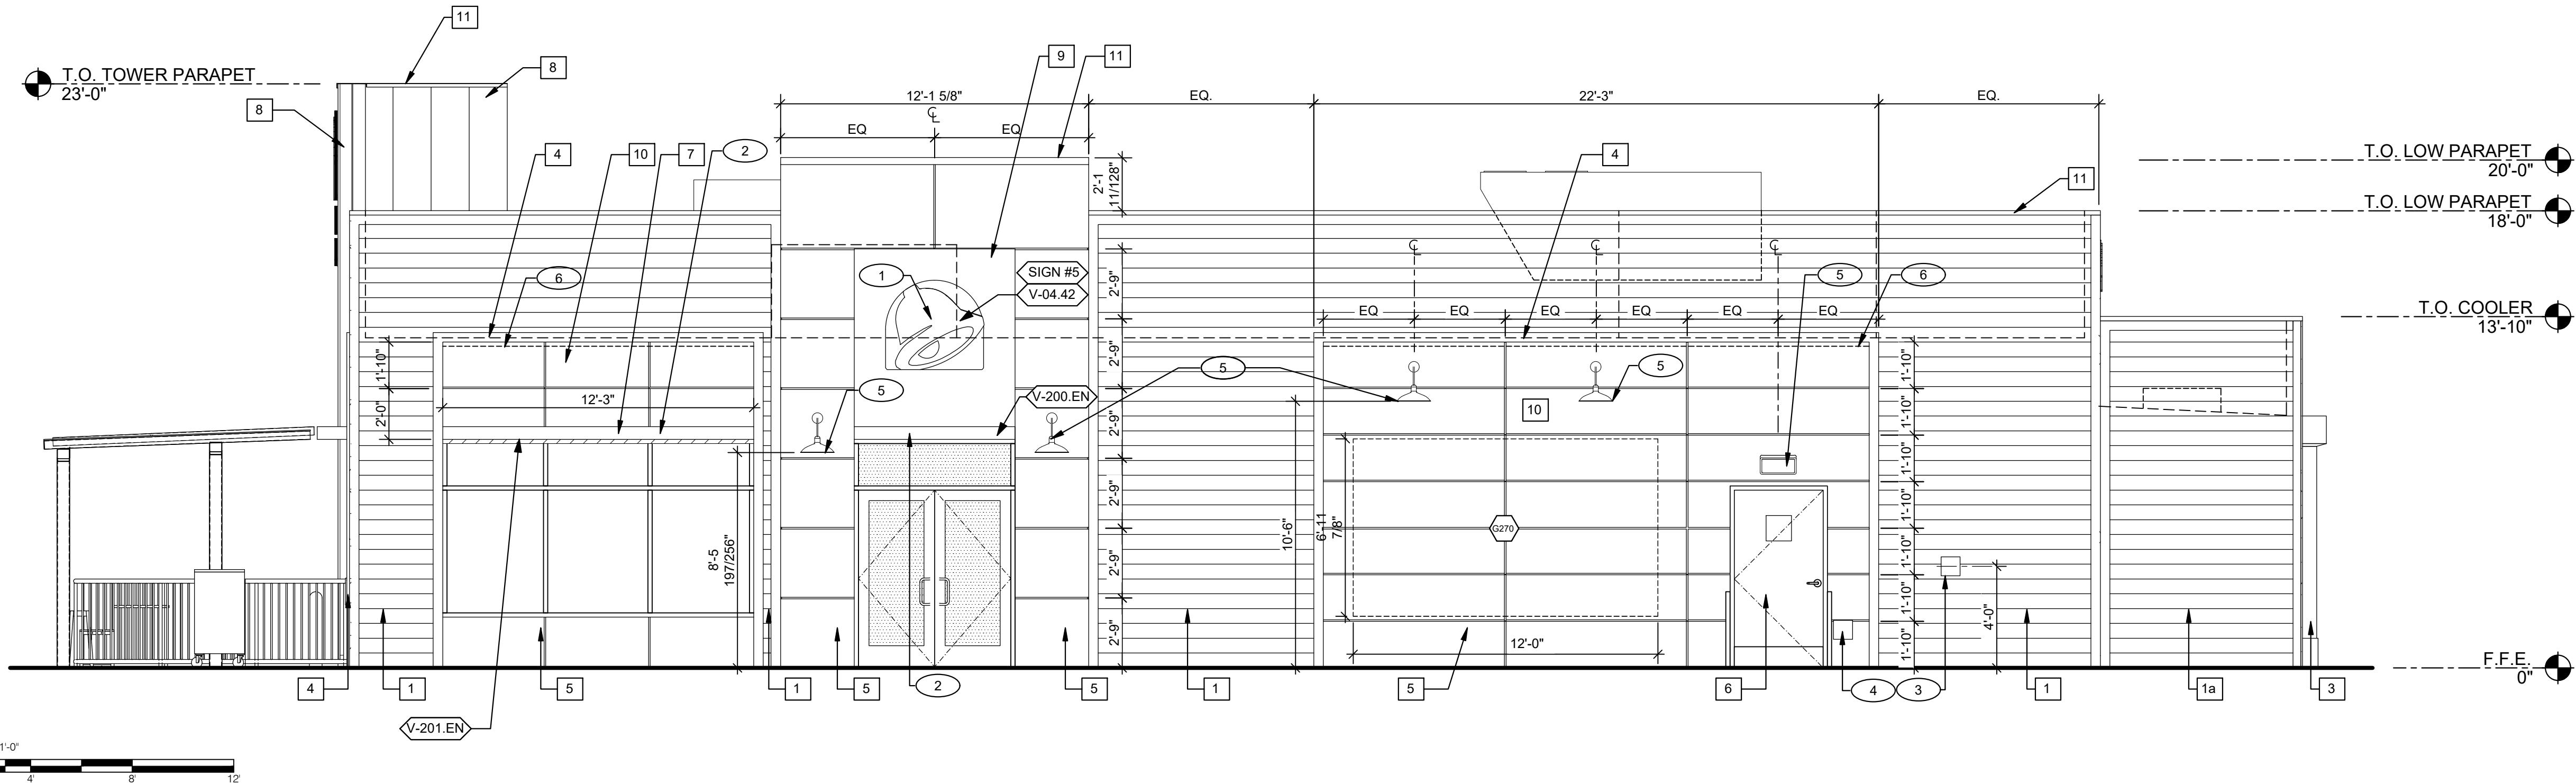

EAST ELEVATION 1/4"=1'-0" 1

Elevation Data Table: Elevations		
Description	Value	Unit
a) Building Height in feet (typical)	23.00	feet
b) Total Building Square Footage (typical)	2,080.00	Square Feet
c) First Floor Building Square Footage (typical)	2,080.00	Square Feet
d) Number of building stories (typical)	1.00	Square Feet
e) Exterior Material List (including colors) for all buildings and accessory structures: See H/A4.0 for exterior finish schedule.		

ELEVATION DATA TABLE: ELEVATIONS

F

SYMBOL	ITEM/MATERIAL	MANUFACTURER	MATERIAL SPEC	COLOR	CONTACT INFORMATION
1	SIDING	JAMES HARDIE	ARTISAN V-GROOVE 144"L X 8.25"W, 7" EXPOSURE COMES PRIMED FOR PAINT	WORLDLY GRAY (SW7043), SEMI-GLOSS	SEE C / A 7.2
1a	SIDING	JAMES HARDIE	ARTISAN V-GROOVE 144"L X 8.25"W, 7" EXPOSURE COMES PRIMED FOR PAINT	CYBERSPACE (SW7076), SEMI-GLOSS	SEE C / A 7.2
2	SCUPPERS	-	-	WORLDLY GRAY (SW7043), SEMI-GLOSS	
3	DOWN SPOUTS	-	-	WORLDLY GRAY (SW7043), SEMI-GLOSS	
4	HARDIE TRIM	JAMES HARDIE	HARDIE TRIM 5/4 SMOOTH 1"x4.5"	CYBERSPACE (SW7076), SEMI-GLOSS	SEE C / A 7.2
5	HARDIE REVEAL PANEL	JAMES HARDIE	REVEAL PANEL SYSTEM	CYBERSPACE (SW7076), SEMI-GLOSS	SEE C / A 7.2
6	HOLLOW METAL DOOR	-	-	SW PURPLE TB2603C, SEMI-GLOSS	
7	AWNINGS	SIGNAGE VENDOR	-	BLACK BY THE SIGNAGE VENDOR	
8	CORNER TOWER	WESTERN STATE	T-GROOVE 24GA PAINTED 18" PANEL	WEATHERED RUSTIC	SEE C / A 7.2
9	RECESS OF SIDE ENTRY PORTAL	WESTERN STATE	T-GROOVE 24GA PAINTED 18" PANEL	WEATHERED RUSTIC	SEE C / A 7.2
10	HARDIE REVEAL PANEL	JAMES HARDIE	REVEAL PANEL SYSTEM	SW PURPLE TB2603C, SEMI-GLOSS	SEE C / A 7.2
11	METAL PARAPET CAP	-	24GA GALVANIZED	CYBERSPACE (SW7076) KYNAR 500 COATING	

EXTERIOR FINISH SCHEDULE

G

Elevation Data Table: Wall Signage			
Wall Sign #	Description	Value	Unit
1	i) Width of Façade - on which Sign is Located	77.38	Feet
	ii) Height of Façade - on which Sign is Located	23.00	Feet
	iii) Square Footage of Façade - on which Sign is Located	1,779.63	Square Feet
	v) Width of Sign Face	4.25	Feet
	vi) Height of Sign Face	2.54	Feet
	vii) Square Footage of Sign Face	10.80	Square Feet
	viii) Percent of Sign Coverage - Façade on which Sign is Located	1%	Percent
Wall Sign #	Description	Value	Unit
2	i) Width of Façade - on which Sign is Located	28.04	Feet
	ii) Height of Façade - on which Sign is Located	23.00	Feet
	iii) Square Footage of Façade - on which Sign is Located	644.97	Square Feet
	v) Width of Sign Face	4.25	Feet
	vi) Height of Sign Face	2.54	Feet
	vii) Square Footage of Sign Face	10.80	Square Feet
	viii) Percent of Sign Coverage - Façade on which Sign is Located	2%	Percent

Elevation Data Table: Wall Signage			
Wall Sign #	Description	Value	Unit
3	i) Width of Façade - on which Sign is Located	77.38	Feet
	ii) Height of Façade - on which Sign is Located	23.00	Feet
	iii) Square Footage of Façade - on which Sign is Located	1,779.63	Square Feet
	v) Width of Sign Face	3.87	Feet
	vi) Height of Sign Face	3.50	Feet
	vii) Square Footage of Sign Face	13.53	Square Feet
	viii) Percent of Sign Coverage - Façade on which Sign is Located	1%	Percent
Wall Sign #	Description	Value	Unit
4	i) Width of Façade - on which Sign is Located	28.04	Feet
	ii) Height of Façade - on which Sign is Located	23.00	Feet
	iii) Square Footage of Façade - on which Sign is Located	644.97	Square Feet
	v) Width of Sign Face	3.87	Feet
	vi) Height of Sign Face	3.50	Feet
	vii) Square Footage of Sign Face	13.53	Square Feet
	viii) Percent of Sign Coverage - Façade on which Sign is Located	2%	Percent

Elevation Data Table: Wall Signage			
Wall Sign #	Description	Value	Unit
5	i) Width of Façade - on which Sign is Located	78.92	Feet
	ii) Height of Façade - on which Sign is Located	20.00	Feet
	iii) Square Footage of Façade - on which Sign is Located	1,538.33	Square Feet
	v) Width of Sign Face	3.87	Feet
	vi) Height of Sign Face	3.50	Feet
	vii) Square Footage of Sign Face	13.53	Square Feet
	viii) Percent of Sign Coverage - Façade on which Sign is Located	1%	Percent

ELEVATION DATA TABLE: WALL SIGNAGE

E

Elevation Data Table: Ground Signage			
Ground Sign #	Description	Value	Unit
1	i) Length of street frontage - on which Sign is Located	153	Feet
	ii) Width of Sign Face	10.00	Feet
	iii) Height of Sign Face	5.17	Feet
	iv) Square Footage of Sign Face	52	Square Feet
	v) Height of Sign (overall)	9	Feet
	vi) Width of Sign (overall)	10.00	Feet
	vii) Type of Sign	Monument	
2	viii) Type of Sign Base	Masonry	
	ix) Is there a Digital Display	No	
	If Yes then, Location of Digital Display on the sign		
	Height of Digital Display		Feet
	Width of Digital Display		Feet
	Square Footage of Digital Display	-	Square Feet
	Percent of Digital Display Sign Coverage		Percent
Ground Sign #	Description	Value	Unit
3	i) Length of street frontage - on which Sign is Located	153	Feet
	ii) Width of Sign Face	1.54	Feet
	iii) Height of Sign Face	2.59	Feet
	iv) Square Footage of Sign Face	4	Square Feet
	v) Height of Sign (overall)	5	Feet
	vi) Width of Sign (overall)	1.54	Feet
	vii) Type of Sign	Directional Sign	
4	viii) Type of Sign Base	Pole	
	ix) Is there a Digital Display	No	
	If Yes then, Location of Digital Display on the sign		
	Height of Digital Display		Feet
	Width of Digital Display		Feet
	Square Footage of Digital Display	-	Square Feet
	Percent of Digital Display Sign Coverage		Percent

Elevation Data Table: Ground Signage			
Ground Sign #	Description	Value	Unit
3	i) Length of street frontage - on which Sign is Located	153	Feet
	ii) Width of Sign Face	1.54	Feet
	iii) Height of Sign Face	2.59	Feet
	iv) Square Footage of Sign Face	4	Square Feet
	v) Height of Sign (overall)	5	Feet
	vi) Width of Sign (overall)	1.54	Feet
	vii) Type of Sign	Directional Sign	
4	viii) Type of Sign Base	Pole	
	ix) Is there a Digital Display	No	
	If Yes then, Location of Digital Display on the sign		
	Height of Digital Display		Feet
	Width of Digital Display		Feet
	Square Footage of Digital Display	-	Square Feet
	Percent of Digital Display Sign Coverage		Percent

ELEVATION DATA TABLE: GROUND SIGNAGE

D

GROUND SIGN #	QTY	TYPE MARK	ITEM DESCRIPTION	LOC
1	1	V-02.52	MONUMENT SIGN W/ BREAKFAST, 5'-2" X 10'-0"	SP1.0
2	1	V-03	DIRECTIONAL 2'-7"(H) X 1'-6 1/2"(W), 5'-0" TALL (TOTAL)	SP1.0
3	1	V-03	DIRECTIONAL 2'-7"(H) X 1'-6 1/2"(W), 5'-0" TALL (TOTAL)	SP1.0
4	1	V-03	DIRECTIONAL 2'-7"(H) X 1'-6 1/2"(W), 5'-0" TALL (TOTAL)	SP1.0

GROUND SIGNAGE

A

WALL SIGN #	TYPE MARK	QTY	ITEM DESCRIPTION	LOC
TOWER				
1	V-09.14W	1	14" WHITE CHANNEL LETTERS VERTICAL	A4.1
2	V-09.14W	1	14" WHITE CHANNEL LETTERS VERTICAL	A4.1
3	V-04.42	1	42" SWINGING BELL PURPLE LOGO FACE LIT	A4.1
4	V-04.42	1	42" SWINGING BELL PURPLE LOGO FACE LIT	A4.1
SIDE ENTRY				
5	V-04.42	1	42" SWINGING BELL PURPLE LOGO FACE LIT	A4.0
	V-200.EN	1	SIDE ENTRY AWNING 6' 4" X 6' 3" BLACK	A4.0
DRIVE THRU				
	V-101.DT	1	DT AWNING (OVER DT) 9' 0" X 4' 0" BLACK	A4.1
EYEBROW AWNINGS				
	V-202.EN	1	FRONT EYEBROW (WINDOW) 16' 7" X 6' H X 1' 4" D BLACK	A4.1
	V-203.EN	1	DT EYEBROW (WINDOW) 7' 8" L X 6' H X 1' 4" D BLACK	A4.1
	V-201.EN	1	SIDE ENTRY EYEBROW (WINDOW) 12' L X 6' H X 1' 4" D BLACK	A4.1

BUILDING SIGNAGE

B


- 1 BUILDING SIGN BY VENDOR. REQUIRES ELECTRICAL, SEE ELECTRICAL PLANS.
- 2 METAL CANOPIES BY VENDOR. REQUIRES ELECTRICAL, SEE ELECTRICAL PLANS.
- 3 CO2 FILLER VALVE & COVER.
- 4 HOSE BIB BOX AT 18" A.F.F.
- 5 EXTERIOR LIGHT FIXTURE. SEE ELECTRICAL DRAWINGS.
- 6 PURPLE LIGHT WALL WASHER, PROVIDED BY SIGNAGE VENDOR.

KEY NOTES

C

# MRV

ARCHITECTS, INC.

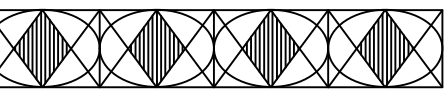

5105 TOLLVIEW DR., SUITE 197  
ROLLING MEADOWS, IL 60008  
TEL: 224-318-2140

MRV ARCHITECTS, INC. 2021

ALL DRAWINGS, SPECIFICATIONS, PLANS AND CONCEPTS ARE INSTRUMENTS OF SERVICE AND THEREFORE ARE PROPERTY OF MRV ARCHITECTS, INC. THEY MAY NOT BE REUSED, COPIED OR REPRODUCED WITHOUT PERMISSION AND EXPRESS WRITTEN CONSENT FROM MRV ARCHITECTS, INC.

CONTRACT DATE:

BUILDING TYPE: ENDEAVOR

PLAN VERSION: FEBRUARY 2020

SITE NUMBER:

STORE NUMBER:

TACO BELL

NEC MESA LN. & KIRK RD.  
AURORA, IL 60502




ELEVATIONS

# A4.0

PLOT DATE:

# ELEVATIONS

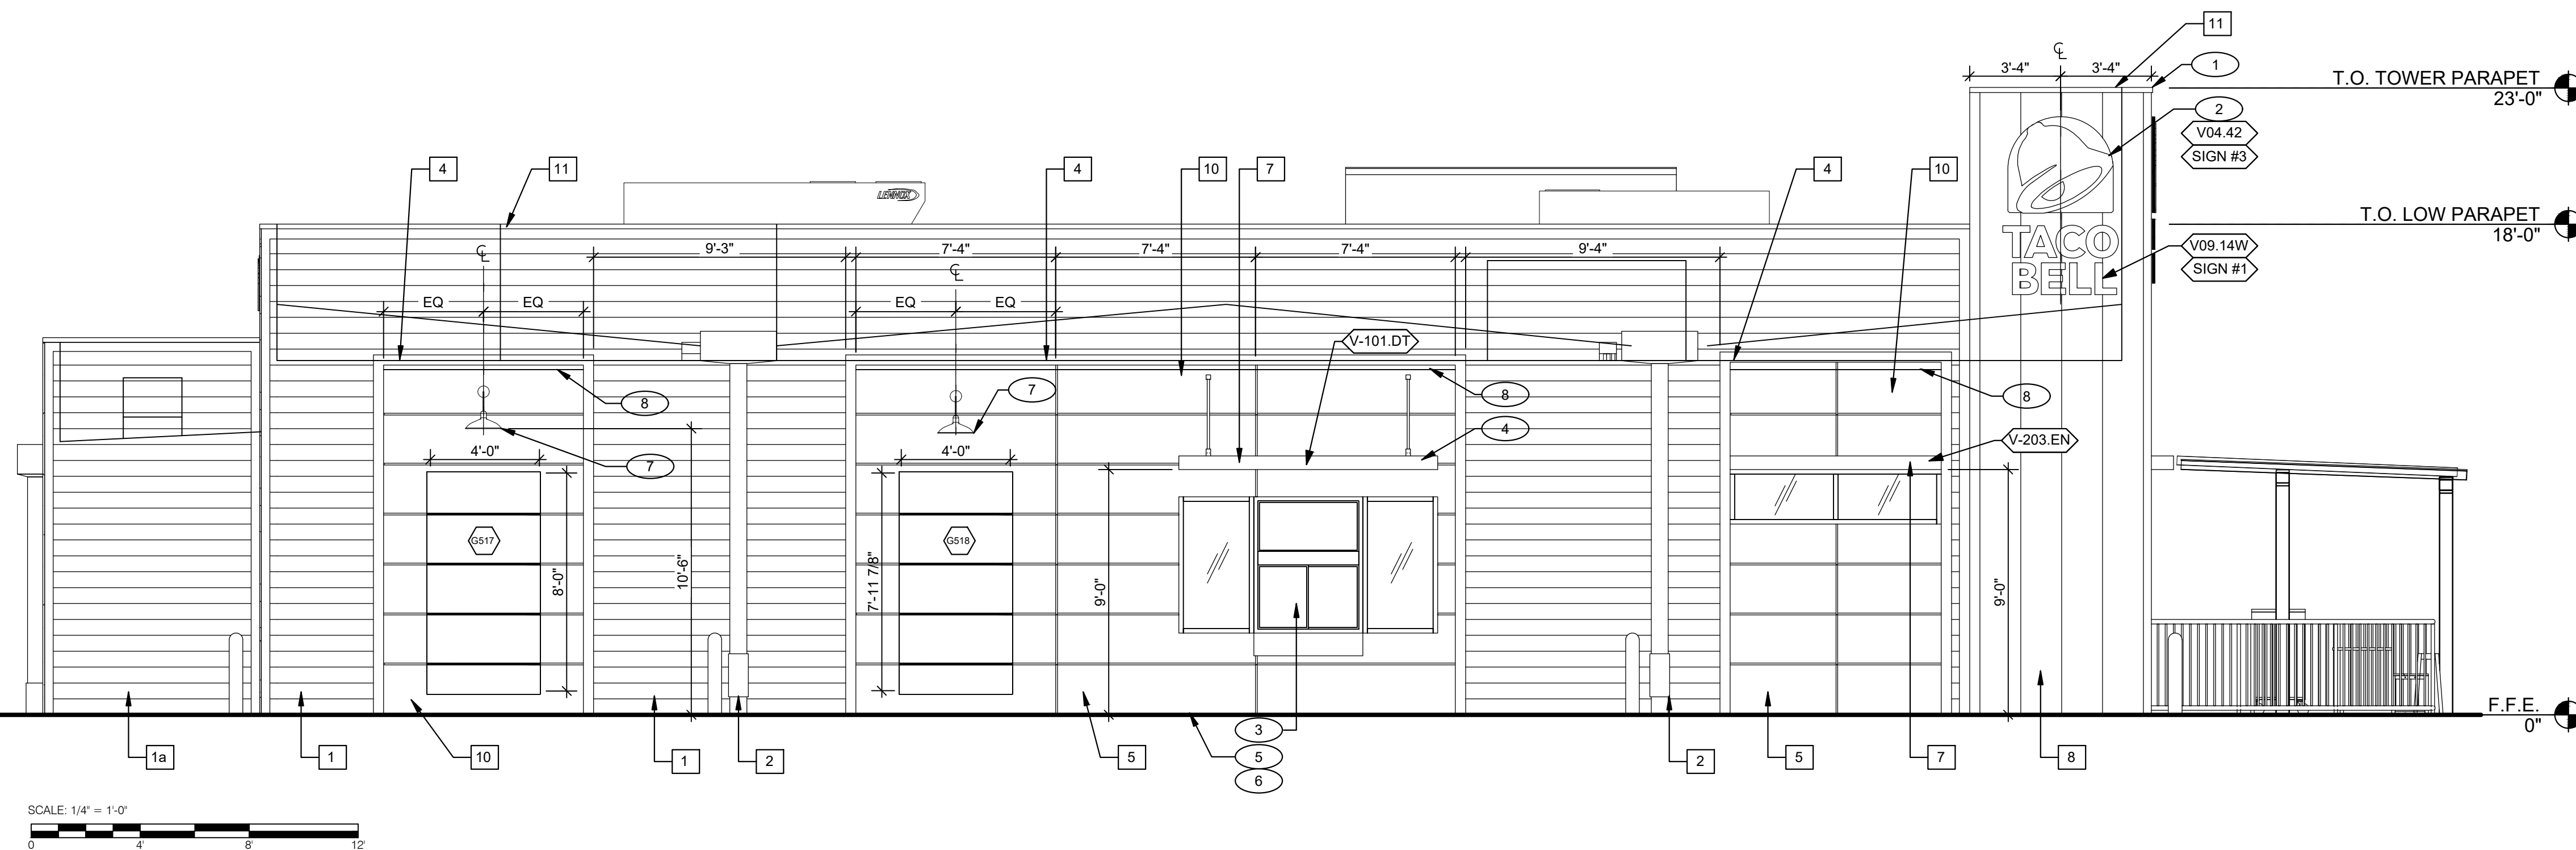


<b>WEST ELEVATION</b>	1/4"=1'-0"	<b>1</b>
-----------------------	------------	----------

- 1 METAL PARAPET CAP.
- 2 BUILDING SIGN BY VENDOR. REQUIRES ELECTRICAL. SEE ELECTRICAL PLANS.
- 3 DRIVE THRU WINDOW. SEE SHEET A1.0 AND A1.1.
- 4 METAL CANOPIES BY SIGNAGE VENDOR. REQUIRES ELECTRICAL. SEE ELECTRICAL PLANS.
- 5 ASSUME D/T LANE SURFACE IS 6" BELOW THE FINISH FLOOR. REFER TO GRADING & SITE PLAN.
- 6 CONCRETE CURB.
- 7 EXTERIOR LIGHT FIXTURE. SEE ELECTRICAL DRAWINGS.
- 8 PURPLE LIGHT WALL WASHER, PROVIDED BY SIGNAGE VENDOR.

# MRV

ARCHITECTS, INC.

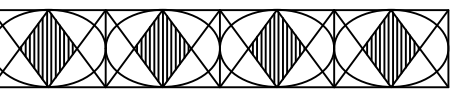


105 TOLLVIEW DR., SUITE 197  
ROLLING MEADOWS, IL 60008  
TEL: 224-318-2140

MRV ARCHITECTS, INC. 2021


ALL DRAWINGS, SPECIFICATIONS, PLANS AND CONCEPTS ARE INSTRUMENTS OF SERVICE AND THEREFORE ARE PROPERTY OF MRV ARCHITECTS, INC. THEY MAY NOT BE REUSED, COPIED OR REPRODUCED WITHOUT PERMISSION AND EXPRESS WRITTEN CONSENT FROM MRV ARCHITECTS, INC.

## KEY NOTES

**A**

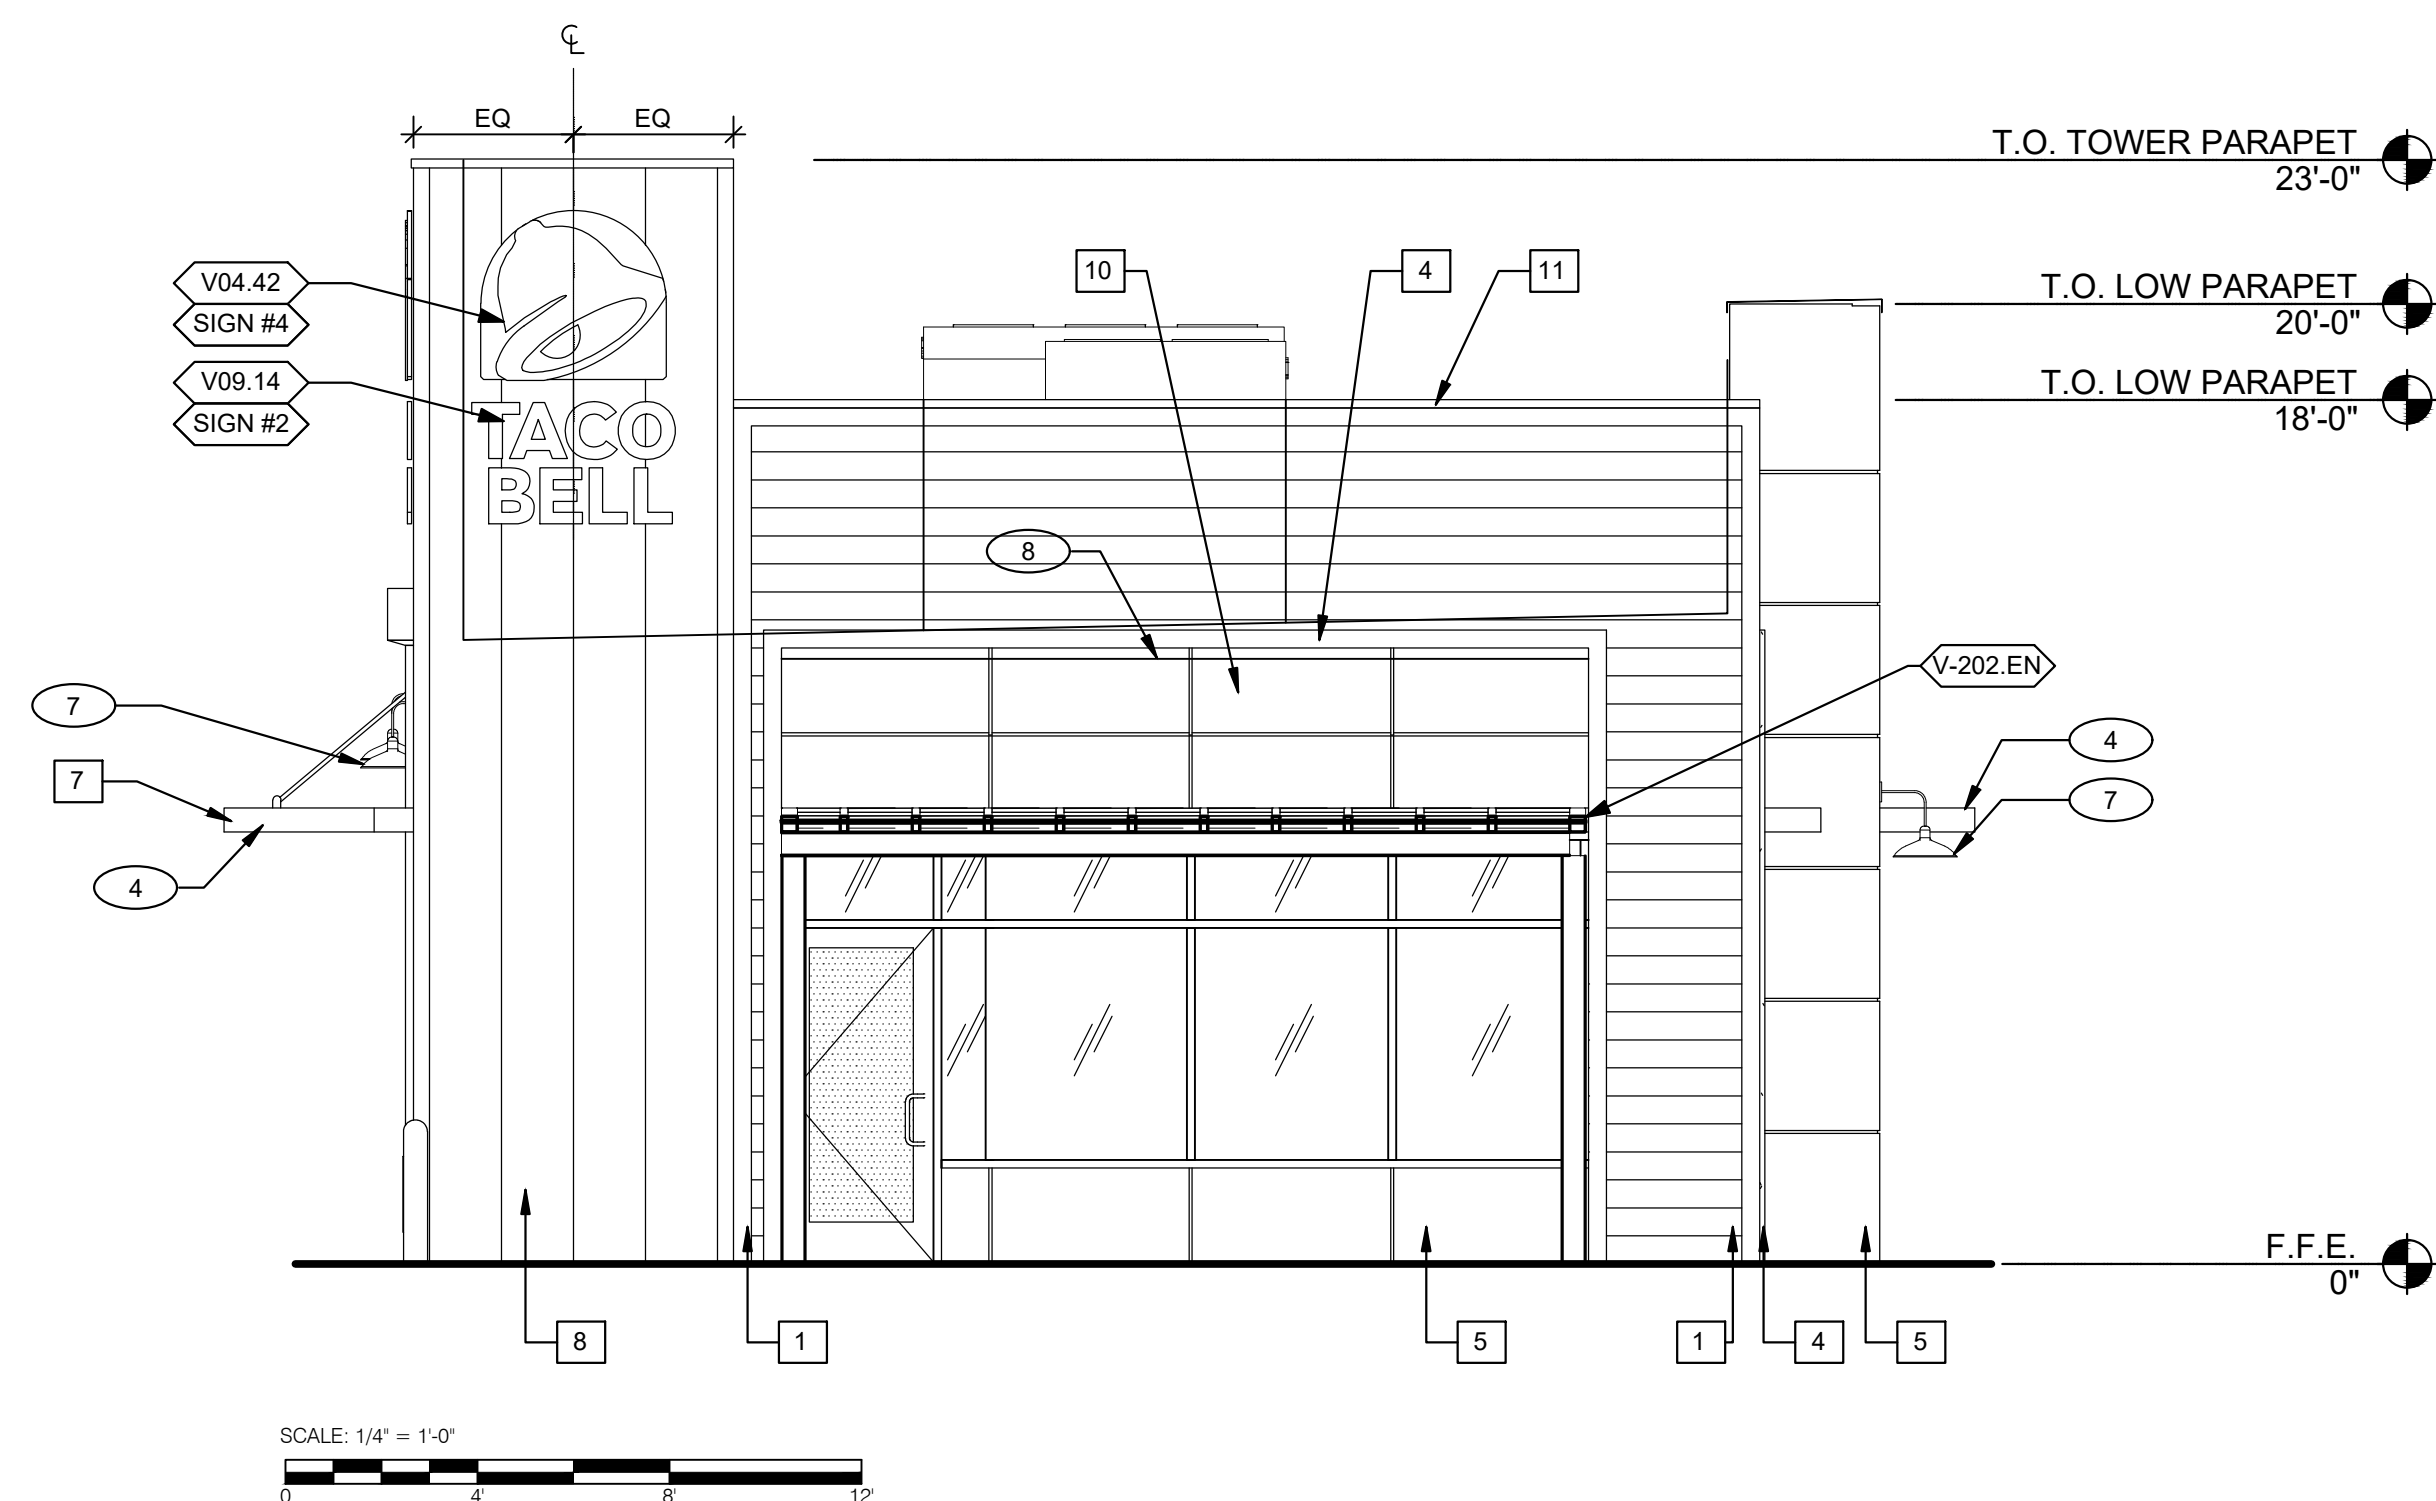

<b>SOUTH ELEVATION</b>	$1/4" = 1'-0"$	<b>3</b>
------------------------	----------------	----------

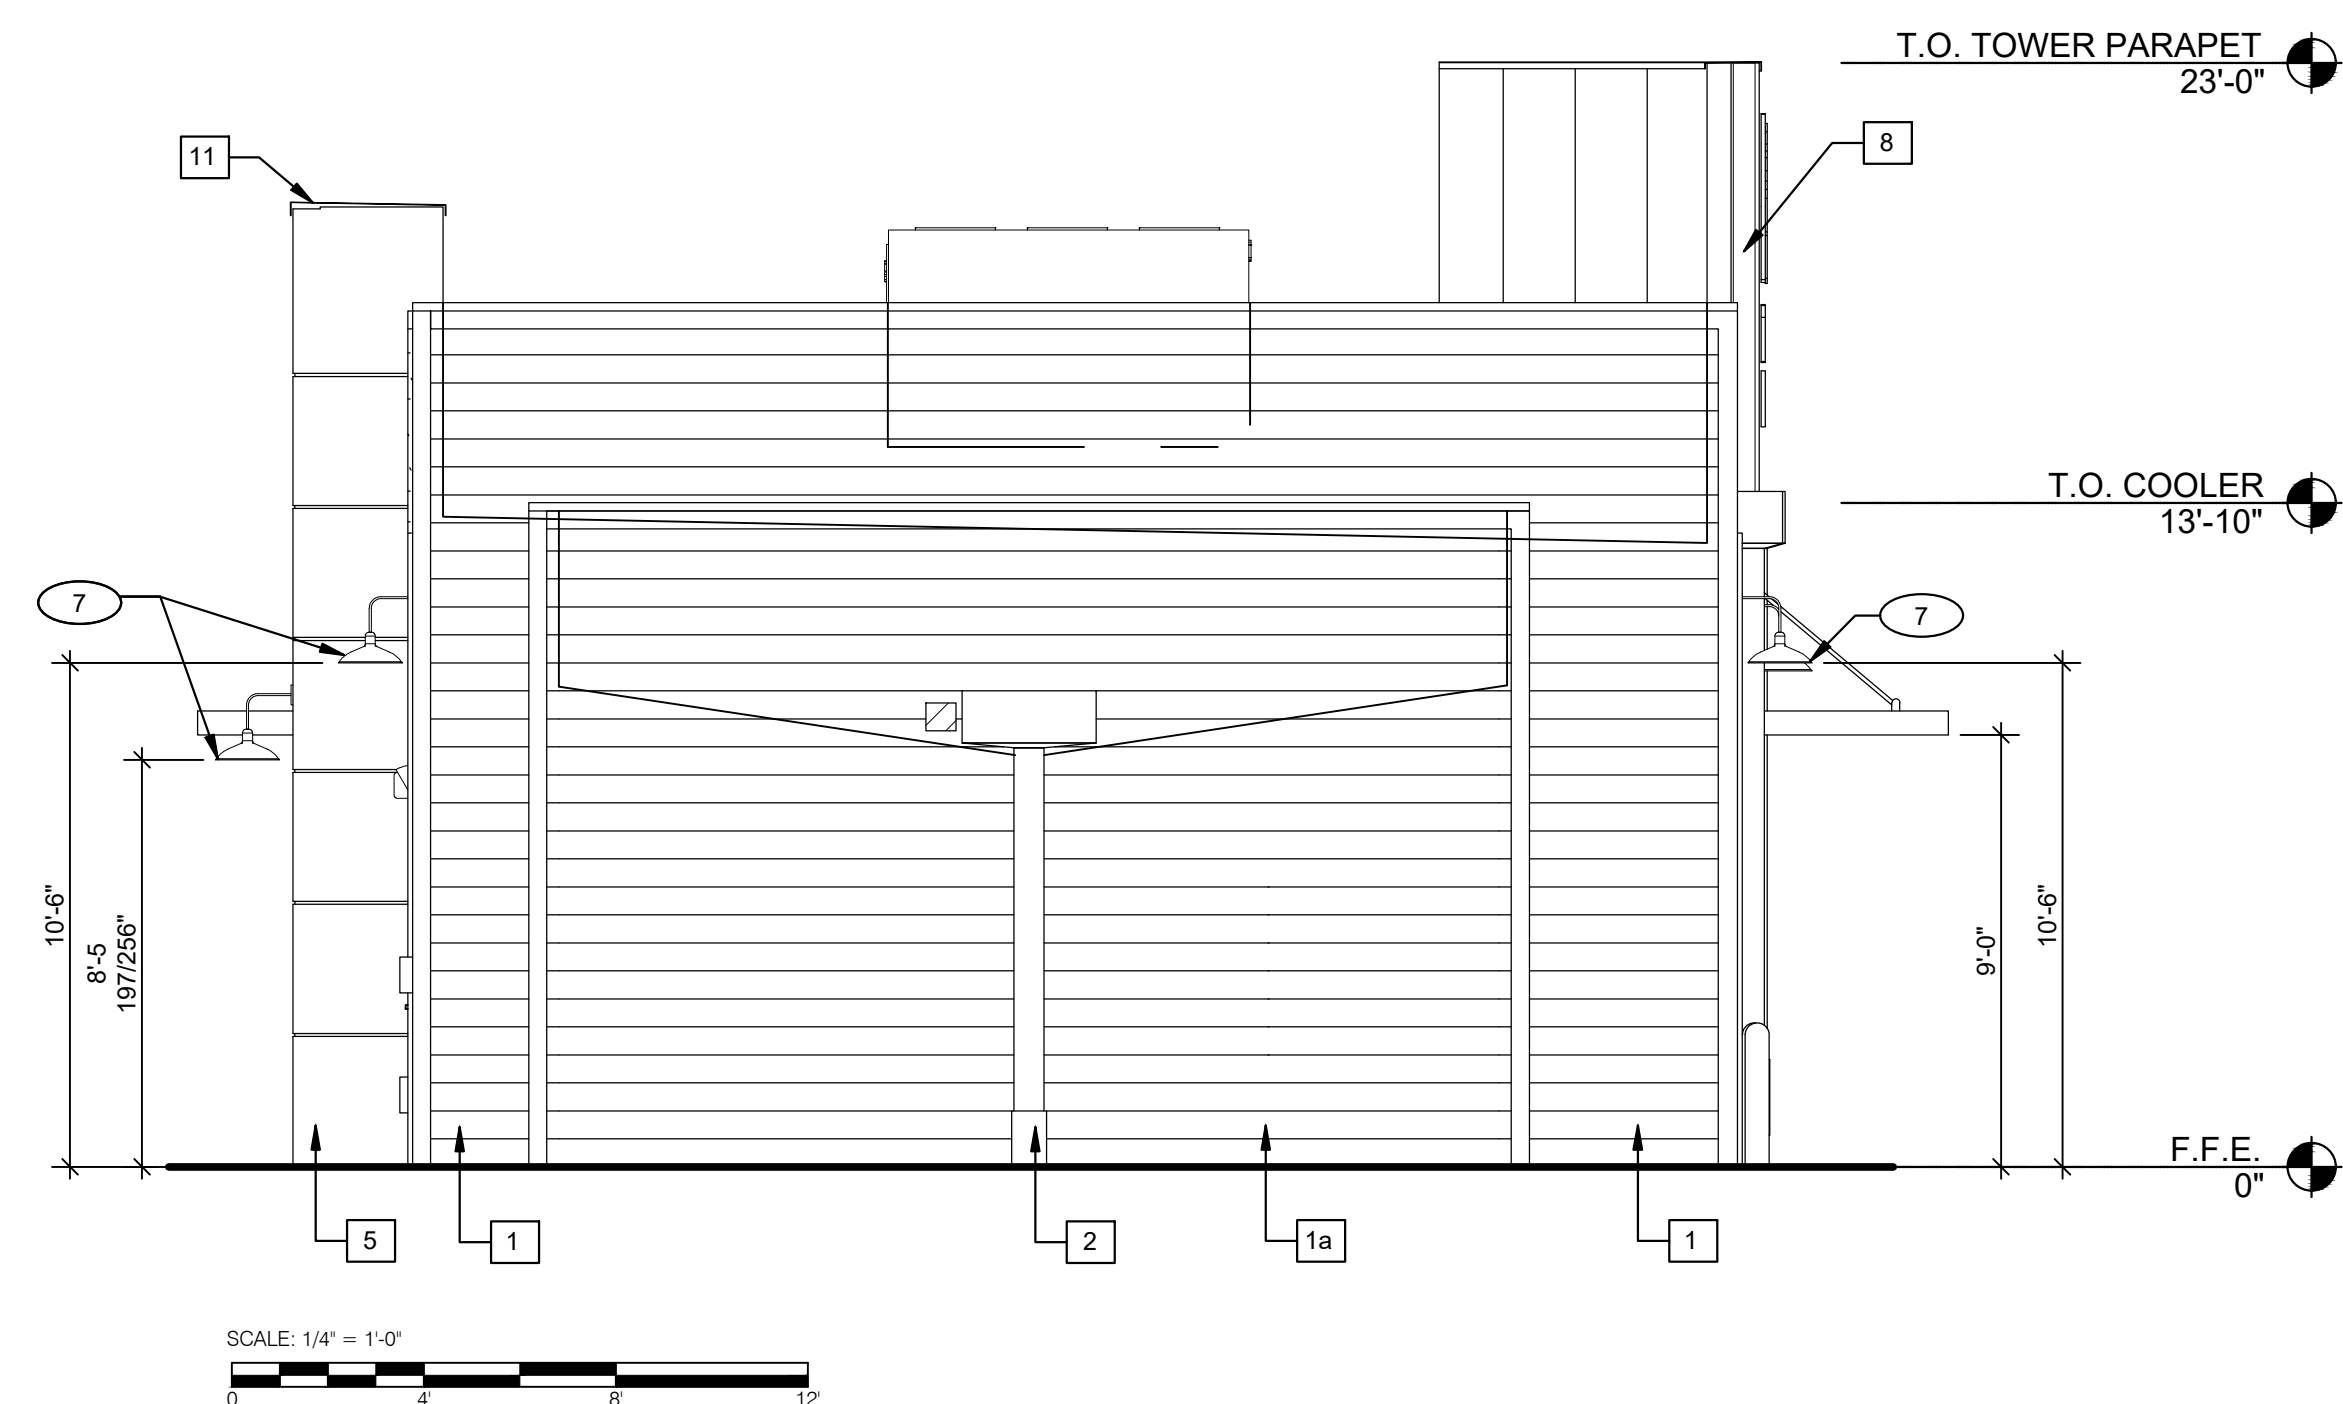

<b>NORTH ELEVATION</b>	$1/4" = 1'-0"$	<b>2</b>
------------------------	----------------	----------

CONTRACT DATE:  
BUILDING TYPE: ENDEAVOR  
PLAN VERSION: FEBRUARY 2020  
SITE NUMBER:  
STORE NUMBER:

TACO BELL

NEC MESA LN. & KIRK RD.  
AURORA, IL 60502





## ELEVATIONS

## A4.1


PLOT DATE:

SIGNAGE ELEVATIONS

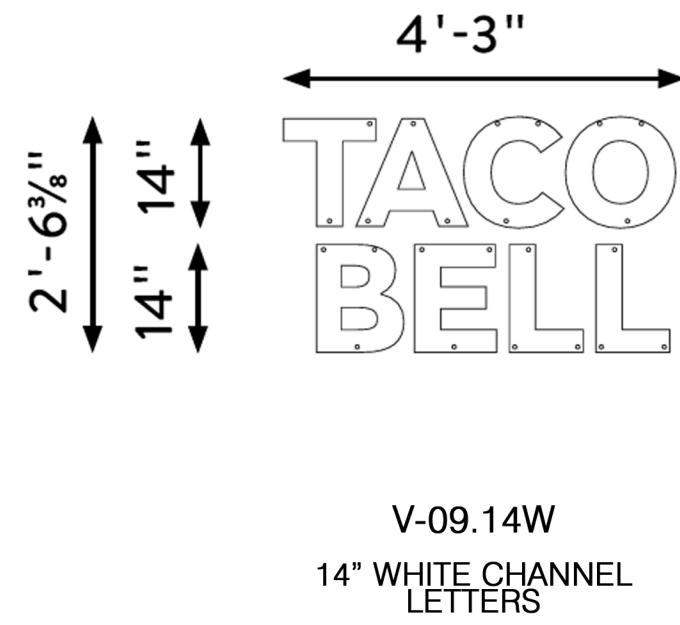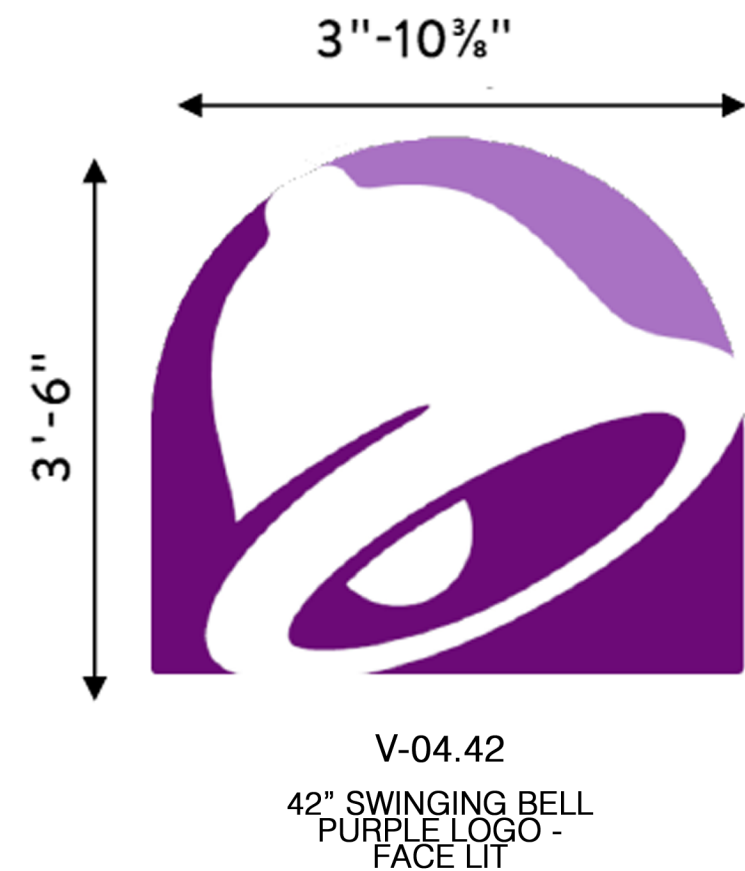

MRV

ARCHITECTS, INC.

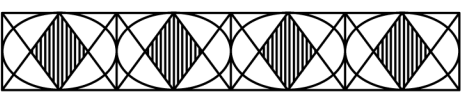


5105 TOLLVIEW DR., SUITE 197  
ROLLING MEADOWS, IL 60008  
TEL: 224-318-2140

MRV ARCHITECTS, INC. 2021  
ALL DRAWINGS, SPECIFICATIONS, PLANS AND CONCEPTS ARE INSTRUMENTS OF SERVICE AND THEREFORE ARE PROPERTY OF MRV ARCHITECTS, INC. THEY MAY NOT BE REUSED, COPIED OR REPRODUCED WITHOUT PERMISSION AND EXPRESS WRITTEN CONSENT FROM MRV ARCHITECTS, INC.

WALL SIGN DETAILS

N.T.S.

1

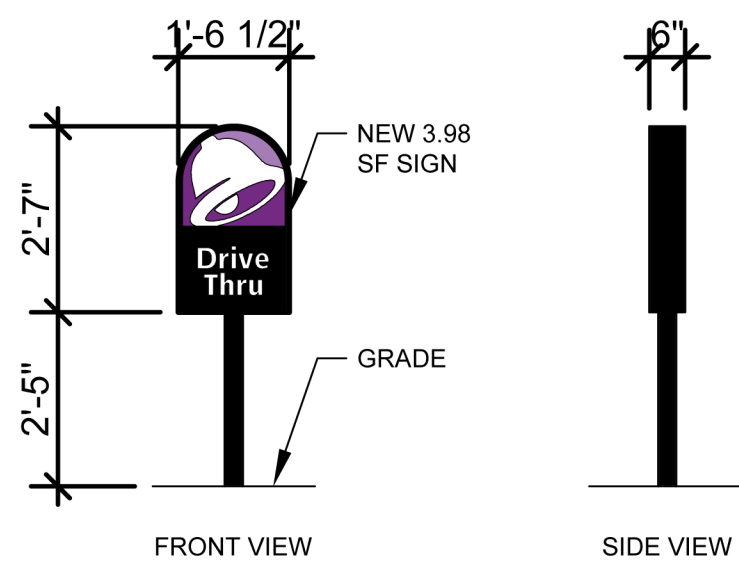


OPTIONS:



DIRECTIONAL SIGN DETAILS

3/8" = 1'-0"



2

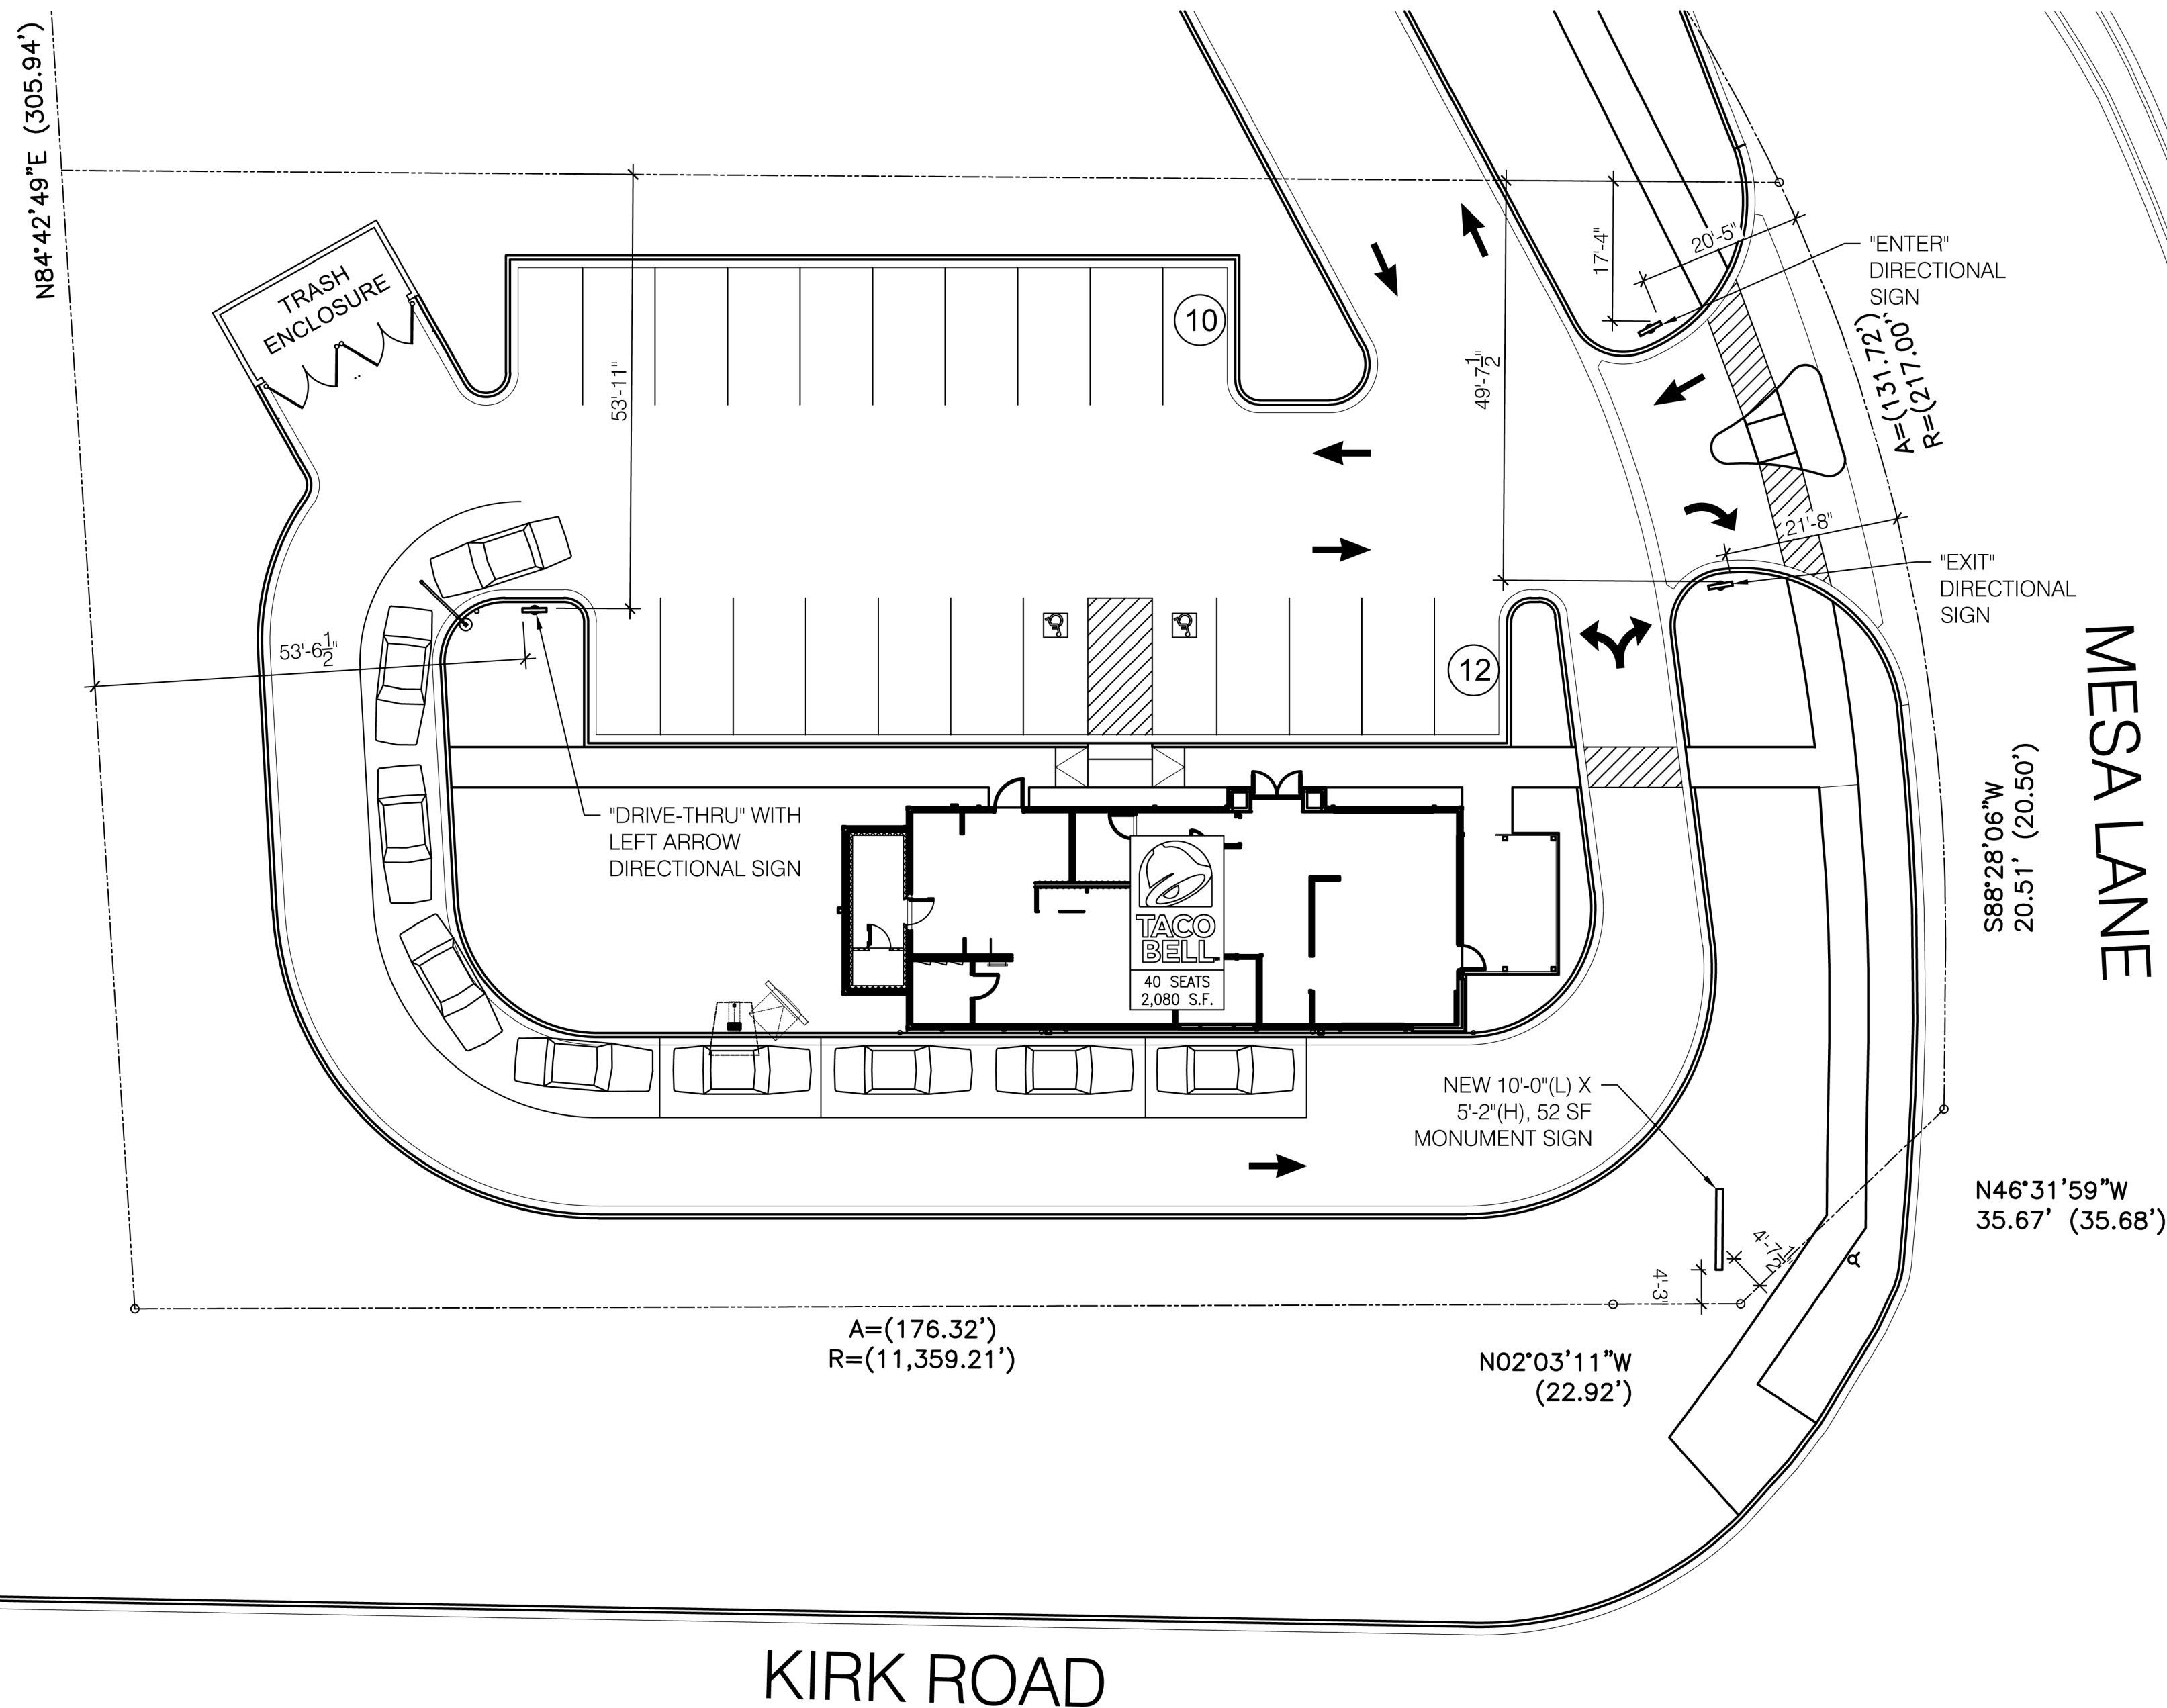

GROUND SIGN LOCATION PLAN

1/16" = 1'-0"

2

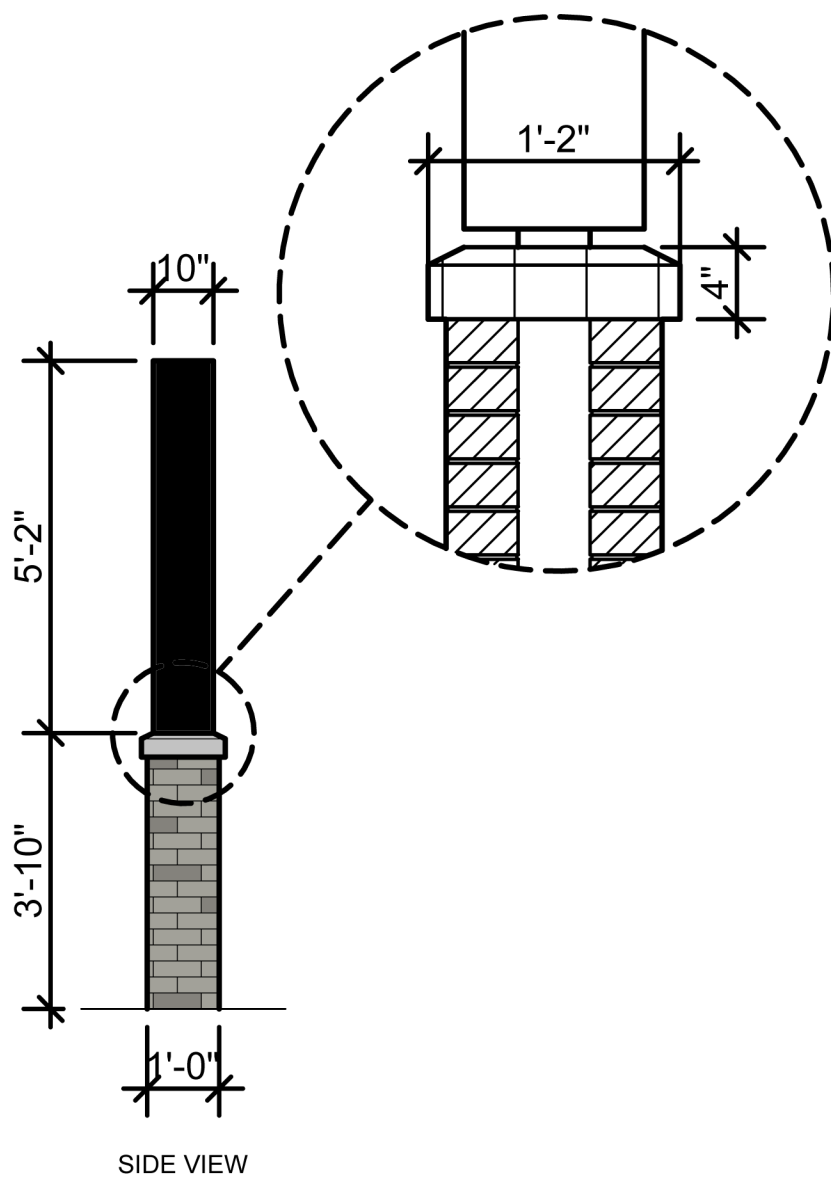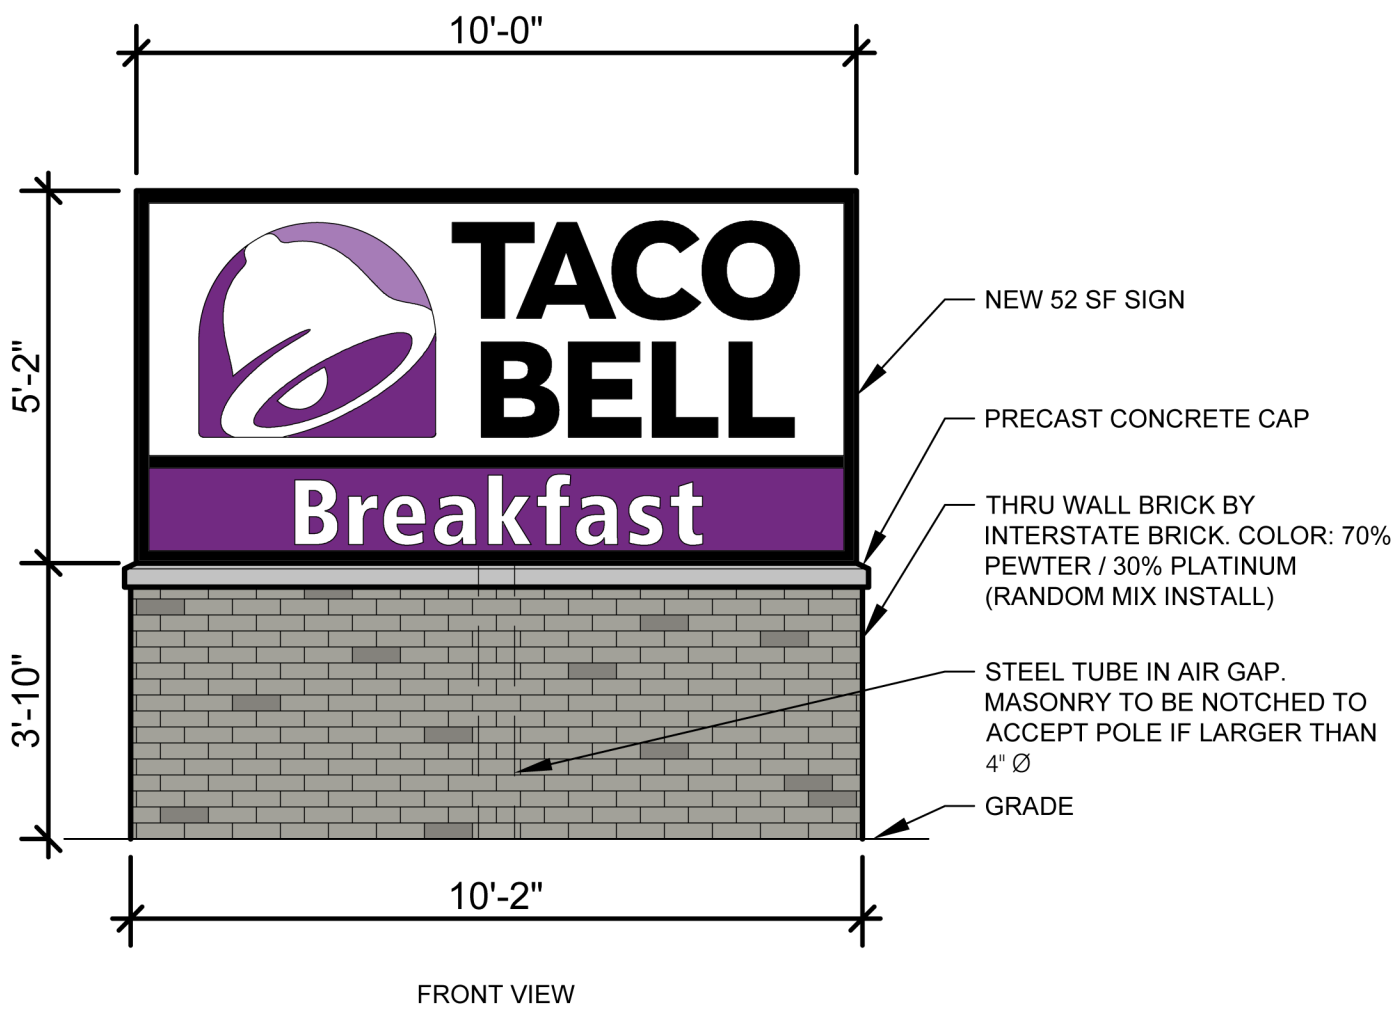

MONUMENT SIGN DETAILS

3/8" = 1'-0"

3

CONTRACT DATE:  
BUILDING TYPE: ENDEAVOR  
PLAN VERSION: FEBRUARY 2020  
SITE NUMBER:  
STORE NUMBER:

TACO BELL  
NEC MESA LN. & KIRK RD.  
AURORA, IL 60502



SIGNAGE ELEVATIONS

A4.2

PLOT DATE:





EXTERIOR (SE VIEW)

3



EXTERIOR (NE VIEW)

1



INTERIOR

4




EXTERIOR (SW VIEW)

2

MRV


ARCHITECTS, INC.

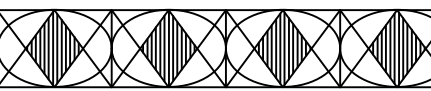

5105 TOLLVIEW DR., SUITE 197  
ROLLING MEADOWS, IL 60008  
TEL: 224-318-2140

MRV ARCHITECTS, INC. 2021

ALL DRAWINGS, SPECIFICATIONS, PLANS AND  
CONCEPTS ARE INSTRUMENTS OF SERVICE  
AND THEREFORE ARE PROPERTY OF MRV  
ARCHITECTS, INC. THEY MAY NOT BE REUSED,  
COPIED OR REPRODUCED WITHOUT  
PERMISSION AND EXPRESS WRITTEN CONSENT  
FROM MRV ARCHITECTS, INC.

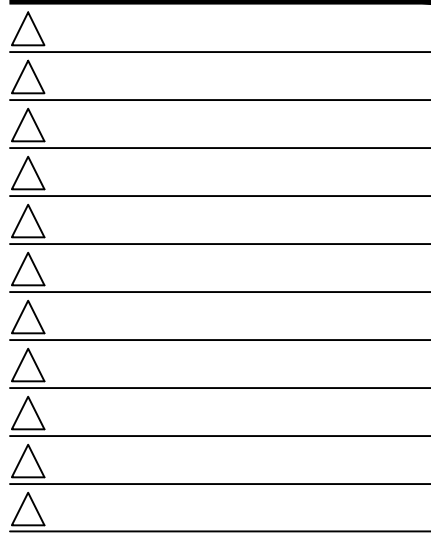

CONTRACT DATE:  
BUILDING TYPE: ENDEAVOR  
PLAN VERSION: FEBRUARY 2020  
SITE NUMBER:  
STORE NUMBER:

TACO BELL

NEC MESA LN. & KIRK RD.  
AURORA, IL 60502



EXTERIOR  
RENDERINGS

A4.3

PLOT DATE: