


LANDSCAPE PLAN

FOR
GREENFIELD COMMONS
SECOND RESUBDIVISION, LOT 1
AURORA, IL

NOTE:
CONTRACTOR TO MULCH ALL PLANT BEDS
(PROPOSED AND EXISTING) WITH TWICE SHREDDED
HARDWOOD BARK, DARK BROWN IN COLOR, AND
SPADE EDGE WHERE APPLICABLE (TYP)

INDIAN TRAIL ROAD

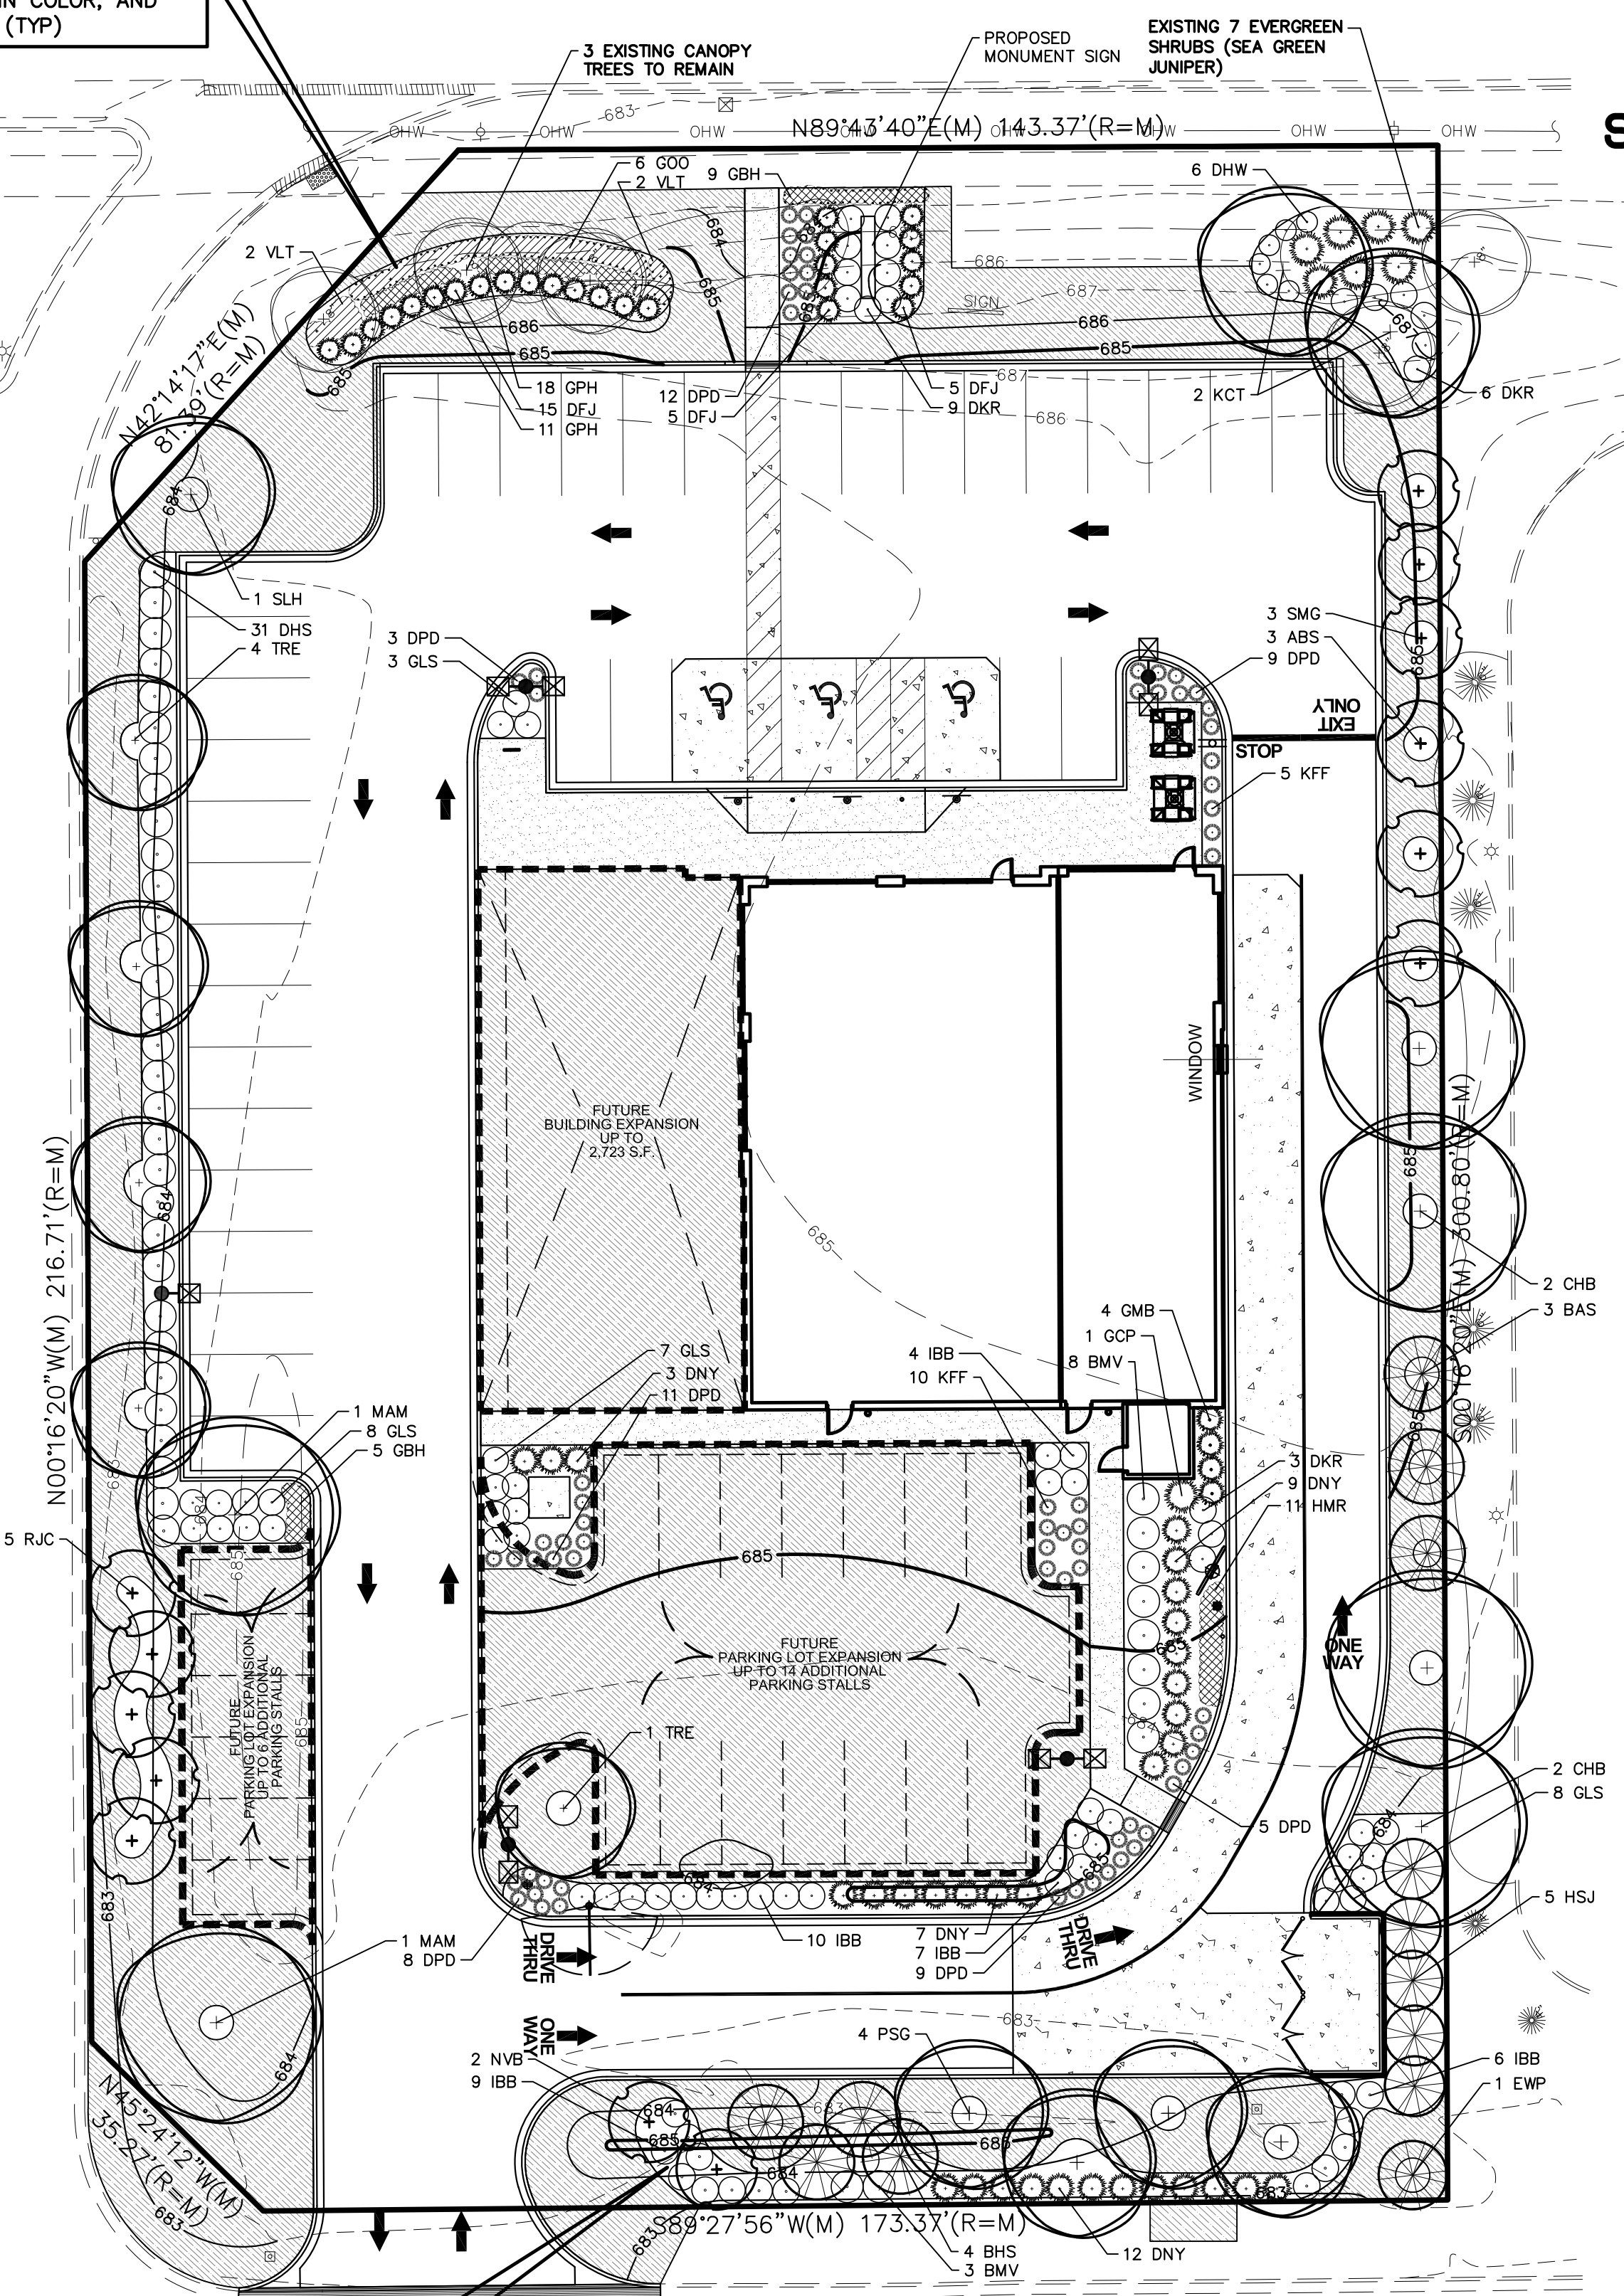


Landscape Data Table: CTEs Provided

	CTE Value	Count Provided	Total CTEs Provided
Canopy Trees	1	21	21
Evergreen Trees	1/3	13	4
Understory Trees	1/3	13	4
Deciduous Shrubs	1/20	128	6
Evergreen Shrubs	1/20	68	3
Total:		243	39

Landscape Implementation Data Table: Plant List by Category

Category	QTY	Percent	SYM	BOTANICAL NAME (Family / Genus / Species)	COMMON NAME	SIZE	COMMENTS
Canopy Trees	2	11%	MAM	Acer x nemoralis 'Marmo'	Marmo Maple	2 1/2' Cal.	
	4	22%	CHB	Celtis occidentalis 'Chicagoland'	Chicagoland Hackberry	2 1/2' Cal.	
	4	22%	PSG	Ginkgo biloba 'Princeton Sentry'	Princeton Sentry Ginkgo	2 1/2' Cal.	
	1	6%	SLH	Gleditsia triacanthos var. inermis 'Skyline'	Skyline Honeylocust	2 1/2' Cal.	
	2	11%	KCT	Gymnocladus dioica (Male Only)	Kentucky Coffee Tree	2 1/2' Cal.	
Total:	18	100%					
Evergreen Trees	5	38%	HSJ	Juniperus virginiana 'Hillspire'	Hillspire Eastern Red Cedar	6'	
	4	31%	BHS	Picea glauca var. densata	Black Hills Spruce	6'	
	3	23%	BAS	Picea pungens 'Baby Blueeyes'	Baby Blue Eyes Spruce	6'	
	1	8%	EWP	Pinus strobus	Eastern White Pine	6'	
Total:	13	100%					
Understory Trees	3	23%	ABS	Amelanchier x grandiflora 'Autumn Brilliance'	Autumn Brilliance Serviceberry	6'	
	3	23%	SMG	Magnolia stellata	Star Magnolia	6'	
	5	38%	RJC	Malus 'Red Jewel'	Red Jewel Crabapple	6'	
	2	15%	NVB	Viburnum lentago	Nannyberry Viburnum	6'	
Total:	13	100%					
Deciduous Shrubs	36	28%	BB	Aronia melanocarpa 'Morton'	Iroquois Beauty Black Chokeberry	5 Gal.	
	31	24%	DHS	Diervilla 'Kodiak Orange'	Diervilla 'Kodiak Orange'	5 Gal.	
	26	20%	GLS	Rhus aromatica 'Grow-Low'	Grow-Low Sumac	5 Gal.	
	18	14%	DKR	Rosa 'Radiko'	Double Knock Out Rose	3 Gal.	
	11	9%	BMV	Viburnum dentatum 'Christom'	Blue Muffin Viburnum	5 Gal.	
	6	5%	DHW	Weigela x 'Dark Horse'	Dark Horse Weigela	3 Gal.	
Total:	128	100%					
Evergreen Shrubs	4	6%	GMB	Buxus 'Green Mountain'	Green Mountain Boxwood	5 Gal.	
	1	1%	GCP	Chamaecyparis pisifera 'Dow Whiting'	Soft Serve Cypress	5 Gal.	
	25	37%	DFJ	Juniperus chinensis 'Daub's Frosted'	Daub's Frosted Juniper	5 Gal.	
Total:	72	100%					
Perennials	7	10%	NVA	Juniperus chinensis 'Sea Green'	Sea Green Juniper	EX	
	31	46%	DNY	Taxus x media 'Densiformis'	Densiformis Yew	5 Gal.	
	14	26%	GBH	Hemerocallis 'Going Bananas'	Going Bananas Daylily	1 Gal.	
Total:	54	100%					
Perennials	29	54%	GPH	Heuchera 'Georgia Peach'	Georgia Peach Alumroot	1 Gal.	
	11	20%	HMR	Heuchera 'Midnight Rose'	Midnight Rose Coralbells	1 Gal.	
Total:	15	21%					
Perennials	57	79%	DPD	Calamagrostis x acutiflora 'Karl Foerster'	Karl Foerster Feather Reed Grass	1 Gal.	
	7	10%	DPD	Sporobolus heterolepis 'Tara'	Dwarf Prairie Dropseed	1 Gal.	
Total:	72	100%					
Perennials	4	40%	VLT	Liriope muscari 'Variegata'	Variegated Lily Turf	10 Per Flat	
	6	60%	GOT	Origanum vulgare 'Aureum'	Golden Oregano	10 Per Flat	
Total:	10	100%					

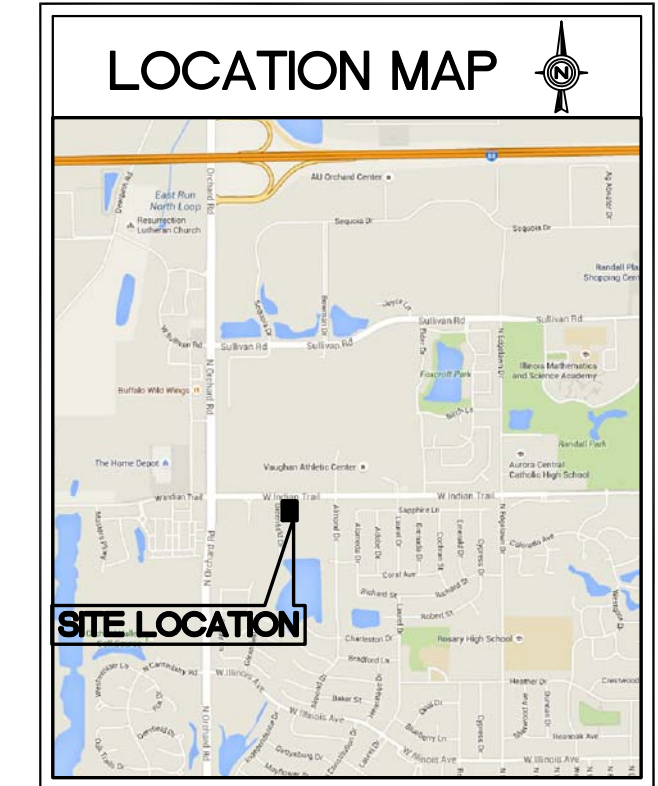

LEGEND


EXISTING	DESCRIPTION	PROPOSED
○	CATCH BASIN	○
○	INLET	○
○	STORM MANHOLE	○
○	SANITARY MANHOLE	○
○	VALVE INLET	○
○	FLARED END SECTION	○
○	FIRE HYDRANT	○
○	ELECTRICAL POWER POLE	○
○	OPENED TRAFFIC SIGNAL	○
○	TRAFFIC SIGNAL MANHOLE	○
○	OPENED ELECTRIC WIRES	○
○	TRANSFORMER PAD	○
○	TELEPHONE MANHOLE	○
○	TELEPHONE PEDestal	○
○	COMMONWEALTH EDISON MANHOLE	○
○	CABLE TELEVISION PEDestal	○
○	SEWER MANHOLE	○
○	BOULDER POLE	○
○	GAS MARKER	○
○	ELECTRIC MARKER	○
○	TELEPHONE MARKER	○
○	WATER MAIN	○
○	ELECTRIC LINE	○
○	TELEPHONE LINE	○
○	CABLE TV LINE	○
○	SEWER LINE	○
○	STORM SEWER	○
○	OUT FLOW	○
○	CONTOUR LINE	○
○	DECEASED TREE W/DIAMETER	○
○	WOOD FENCE	○
○	CHAIN LINK FENCE	○
○	METAL GUARDRAIL	○
○	CONCRETE SURFACE	○
○	CONTOUR LINE	○
○	FINISHED FLOOR ELEVATION	○
○	PAVEMENT ELEVATION	○
○	MATCH EXISTING ELEVATION	○
○	GROUND ELEVATION	○
○	TOP OF WALK ELEVATION	○
○	TOP OF RETAINING WALL ELEVATION	○
○	FLOW LINE ELEVATION	○
○	TOP OF CURB ELEVATION	○
○	FINISH ELEVATION	○
○	DOWNSLOPE DIRECTION	○
○	OVERLAND OVERFLOW DIRECTION	○
○	INLET PROTECTION	○
○	INLET BASKET FILTER	○

DATE: 9/12/18
REVISIONS: PER CITY OF AURORA COMMENT LETTER 9/11/18
NO. 1

Prepared For:
DXU, LLC
404 South Wells Street, Suite 300
Chicago, IL 60607
MULTI-TENANT BLDG
Greenfield Commons 2nd Resubdivision, Lot 1
Aurora, Illinois

Prepared By:
Watermark Engineering Resources, Ltd
2631 Ginger Woods Parkway, Suite 100, Aurora, IL 60502
phone 630-375-1800 fax 630-238-9800 www.watermark-engineering.com

CHECKED BY: B. PERRY
DESIGN BY: K. PRICE
DRAWN BY: K. PRICE
DATE: AUGUST 31, 2018
SCALE: 1" = 20'
PROJECT NO.: 15-092

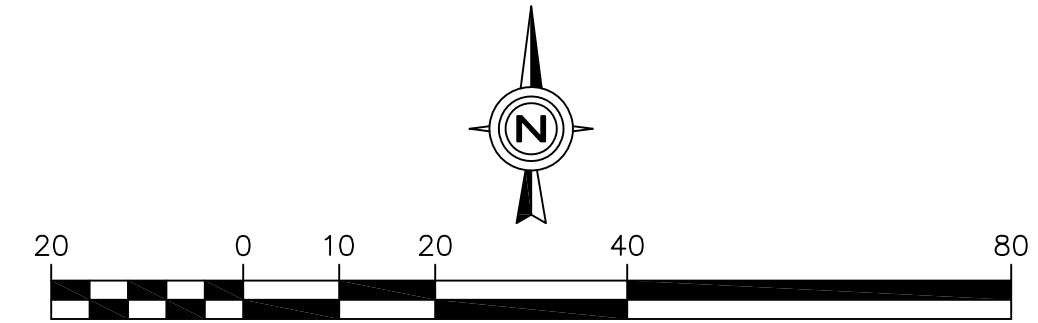

LANDSCAPE PLAN

L-1

LANDSCAPE PLAN

J:\dwgs\15jobs\15092\15092.dwg, Landscape Plan (LAN1)