
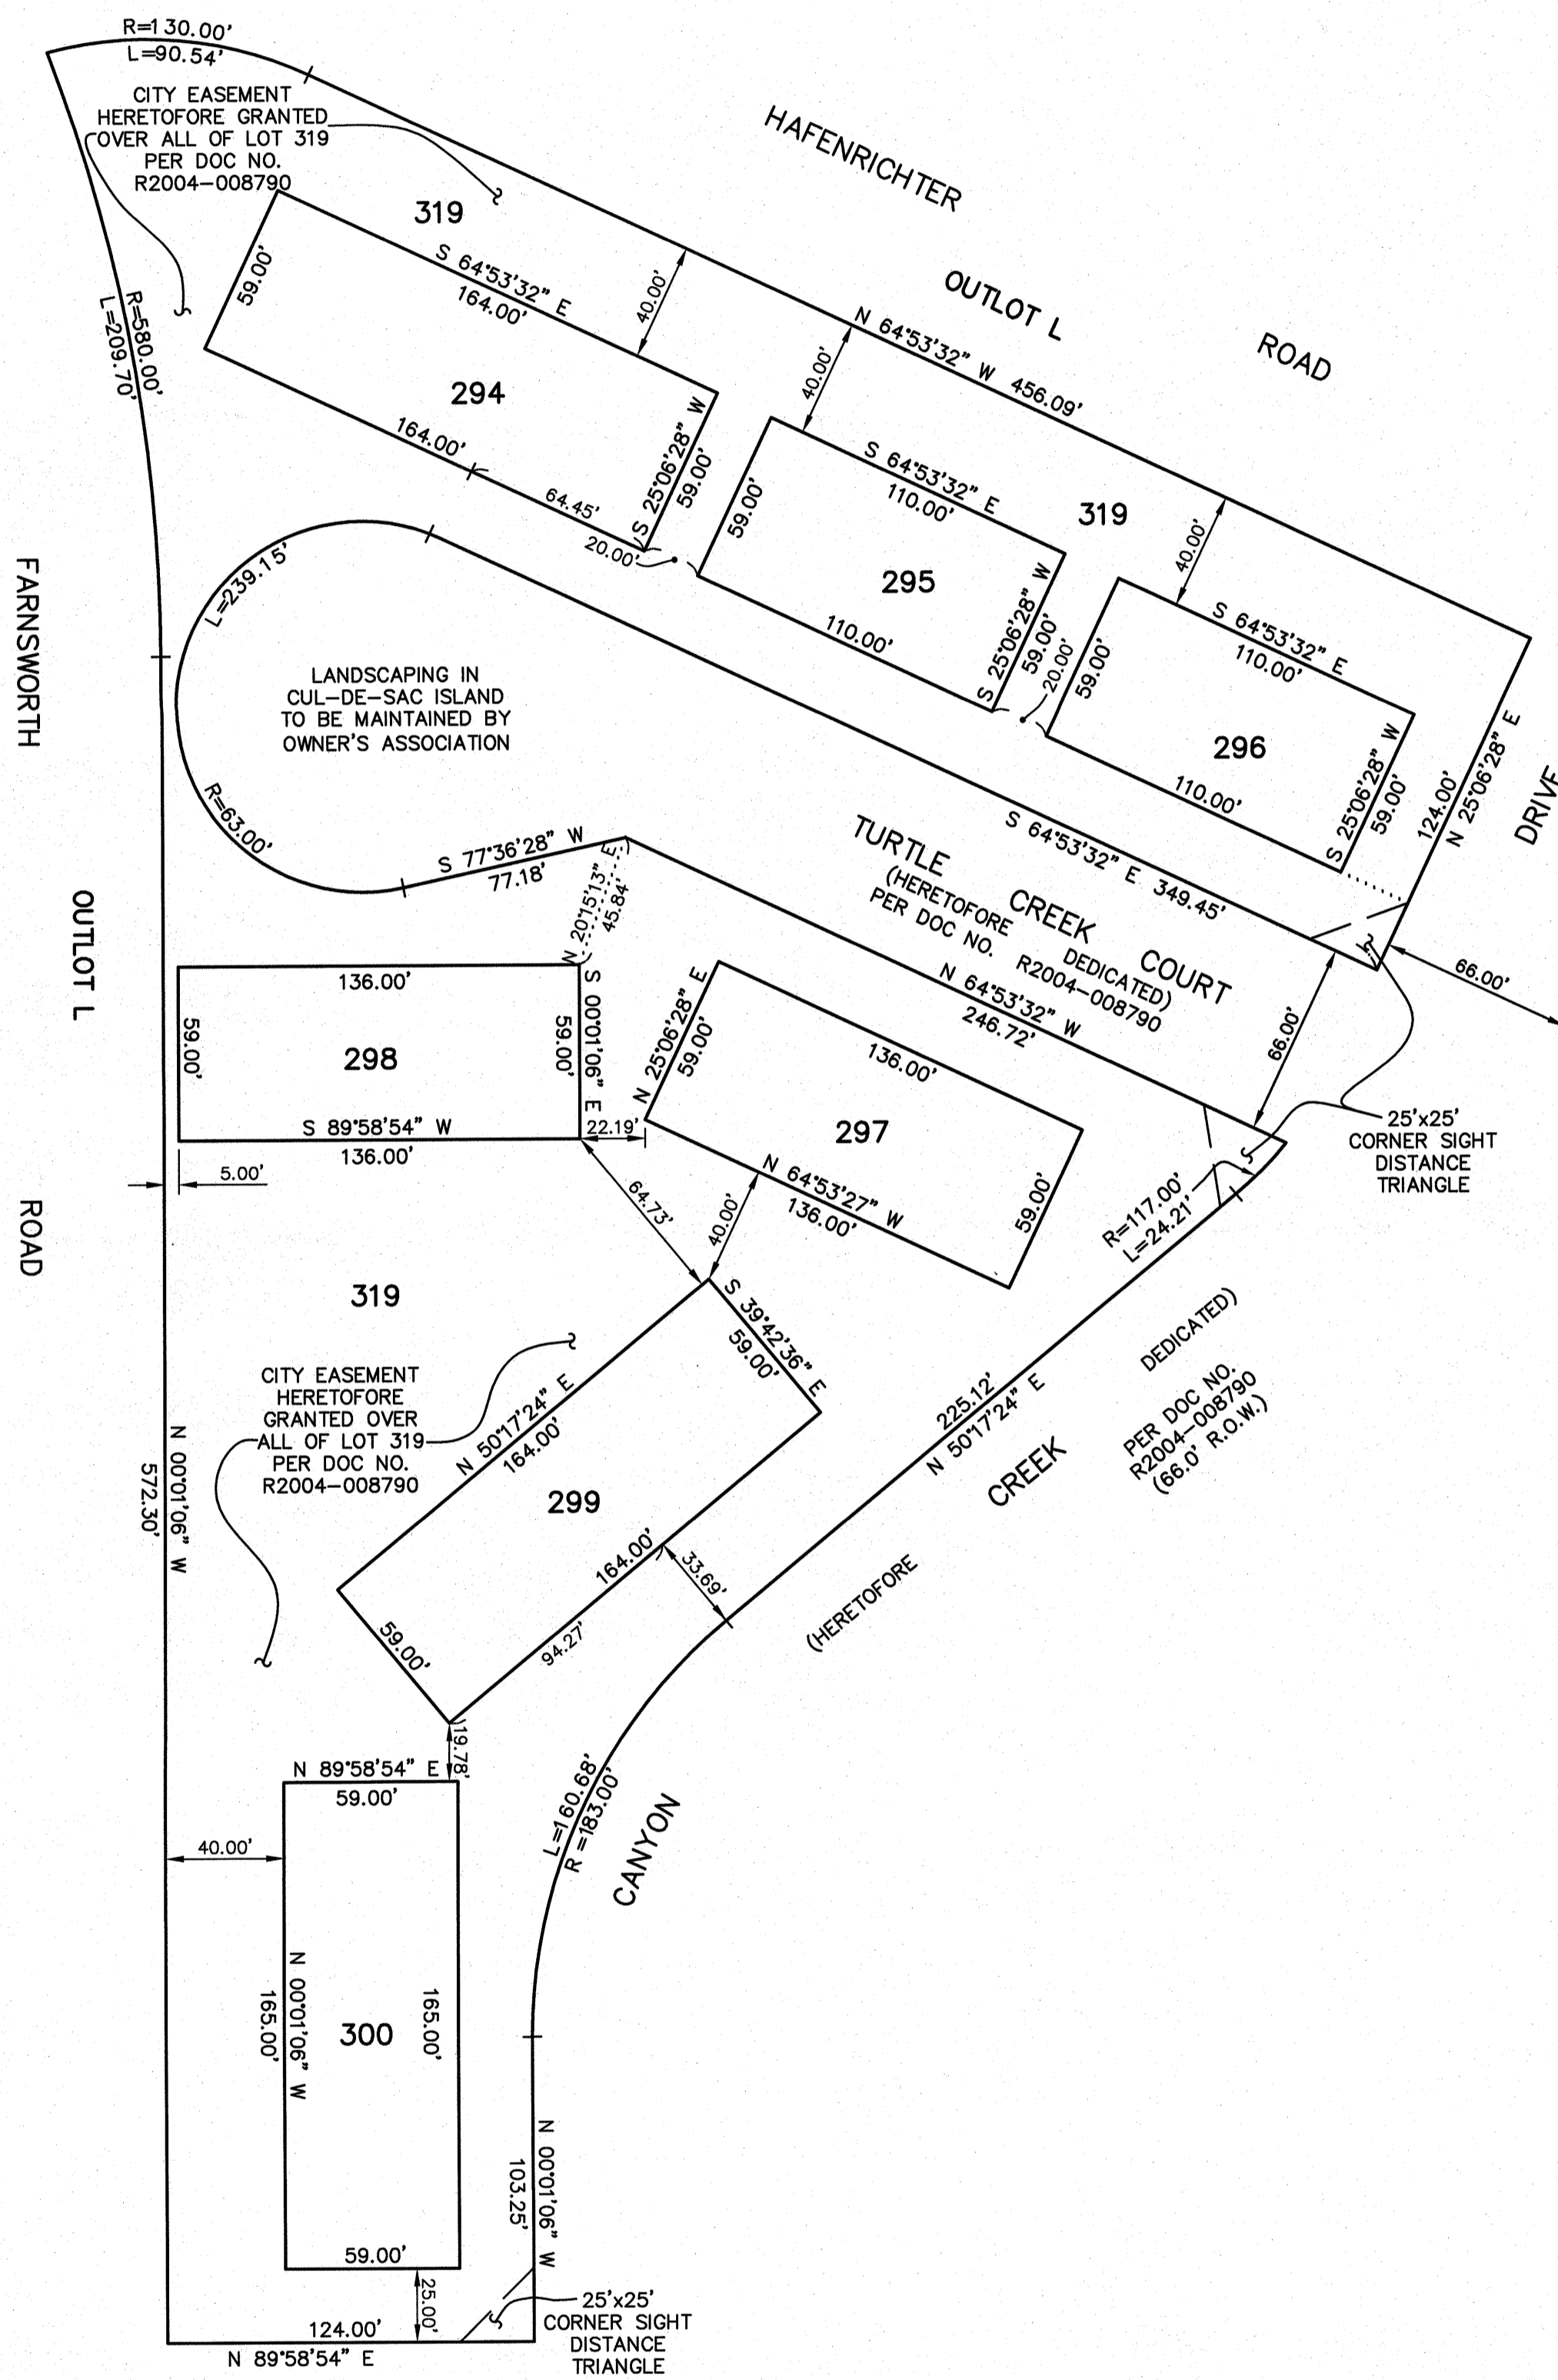


PLAT OF RECORD

LOT 319 DEERBROOK PLACE BEING A SUBDIVISION OF PART OF THE NORTHEAST QUARTER OF SECTION 1, TOWNSHIP 37 NORTH, RANGE 8 EAST OF THE THIRD PRINCIPAL MERIDIAN, ACCORDING TO THE PLAT THEREOF RECORDED APRIL 12, 2004 AS DOCUMENT NO. 2004-00008790 IN KENDALL COUNTY, ILLINOIS.

AREA OF LOT 319 = 113,542 SQ. FT.

SPECIAL NOTE
LOTS 294-300 (INCLUSIVE) ARE NOT INCLUDED

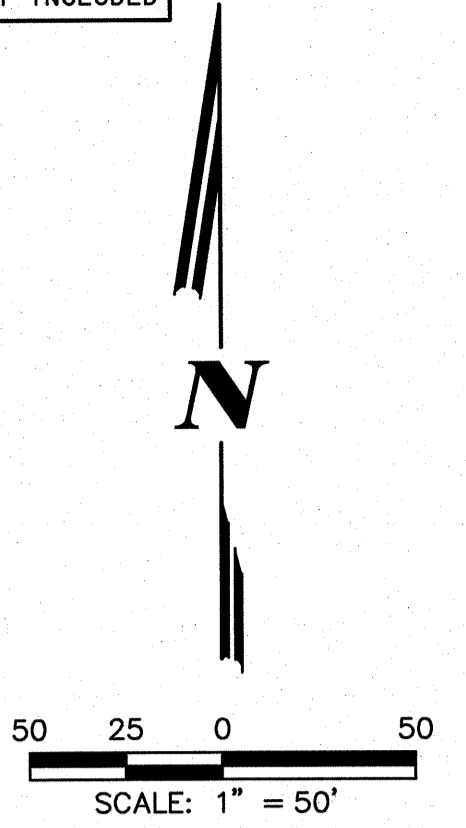

NOTES

ALL MEASUREMENTS ARE SHOWN IN FEET AND DECIMAL PARTS THEREOF.

DIMENSIONS SHOWN ALONG CURVES ARE ARC DISTANCES.

ALL EASEMENTS HERETOFORE GRANTED TO REMAIN.

C.E. - CITY EASEMENT

THE BEARINGS SHOWN ARE BASED UPON THOSE SET FORTH IN FINAL PLAT OF SUBDIVISION OF DEERBROOK PLACE.

LEGEND

- SUBDIVISION BOUNDARY LINE (Heavy Solid Line)
- LOT LINE/PROPERTY LINE (Solid Line)
- ADJACENT LOT LINE/PROPERTY LINE (Light Solid Line)
- BUILDING LINE (Long Dashed Line)
- EASEMENT LINE/LIMITS OF EASEMENT (Short Dashed Lines)
- CENTERLINE (Single Dashed Lines)
- QUARTER SECTION LINE (Double Dashed Lines)
- SECTION LINE (Triple Dashed Lines)
- LINE EXTENSION/DIMENSIONAL TIE (Light Dotted Line)
- SET CONCRETE MONUMENT

SURVEYOR'S CERTIFICATE

STATE OF ILLINOIS) SS.
COUNTY OF DU PAGE)

I, LARRY C. POCIASK, AN ILLINOIS PROFESSIONAL LAND SURVEYOR, HEREBY STATE THAT THIS PLAT WAS PREPARED UNDER MY DIRECTION IN ACCORDANCE WITH THE PUBLIC RECORD.

DATED THIS 24TH DAY OF OCTOBER, 2016.

Larry C. Pociask



ILLINOIS PROFESSIONAL LAND SURVEYOR NO. 035-003246
MY REGISTRATION EXPIRES ON NOVEMBER 30, 2016
PROFESSIONAL DESIGN FIRM LICENSE NUMBER 184-002937
EXPIRES APRIL 30, 2017

PLAT OF RECORD			10-24-16/RP
Type of Survey	Date	Bk.-Pg.	Date Drn. / By
Common Address : Outlot 319			
Client: Joe Keim Land Corporation			
Job No.: 7220.503-319	Scale: 1" = 20'		
File Name: PLAT OF RECORD 319	Disc. No.: 464210P		

CEMCON, Ltd.
Consulting Engineers, Land Surveyors & Planners
2280 White Oak Circle, Suite 100
Aurora, Illinois 60502-9875
Phone: 630-862-2100 Fax: 630-862-2199
Copyright © 2016 Cemcon, Ltd. All rights reserved.