



# LANDSCAPE PLAN

For  
Lot 2 of Scientel Solutions Subdivision

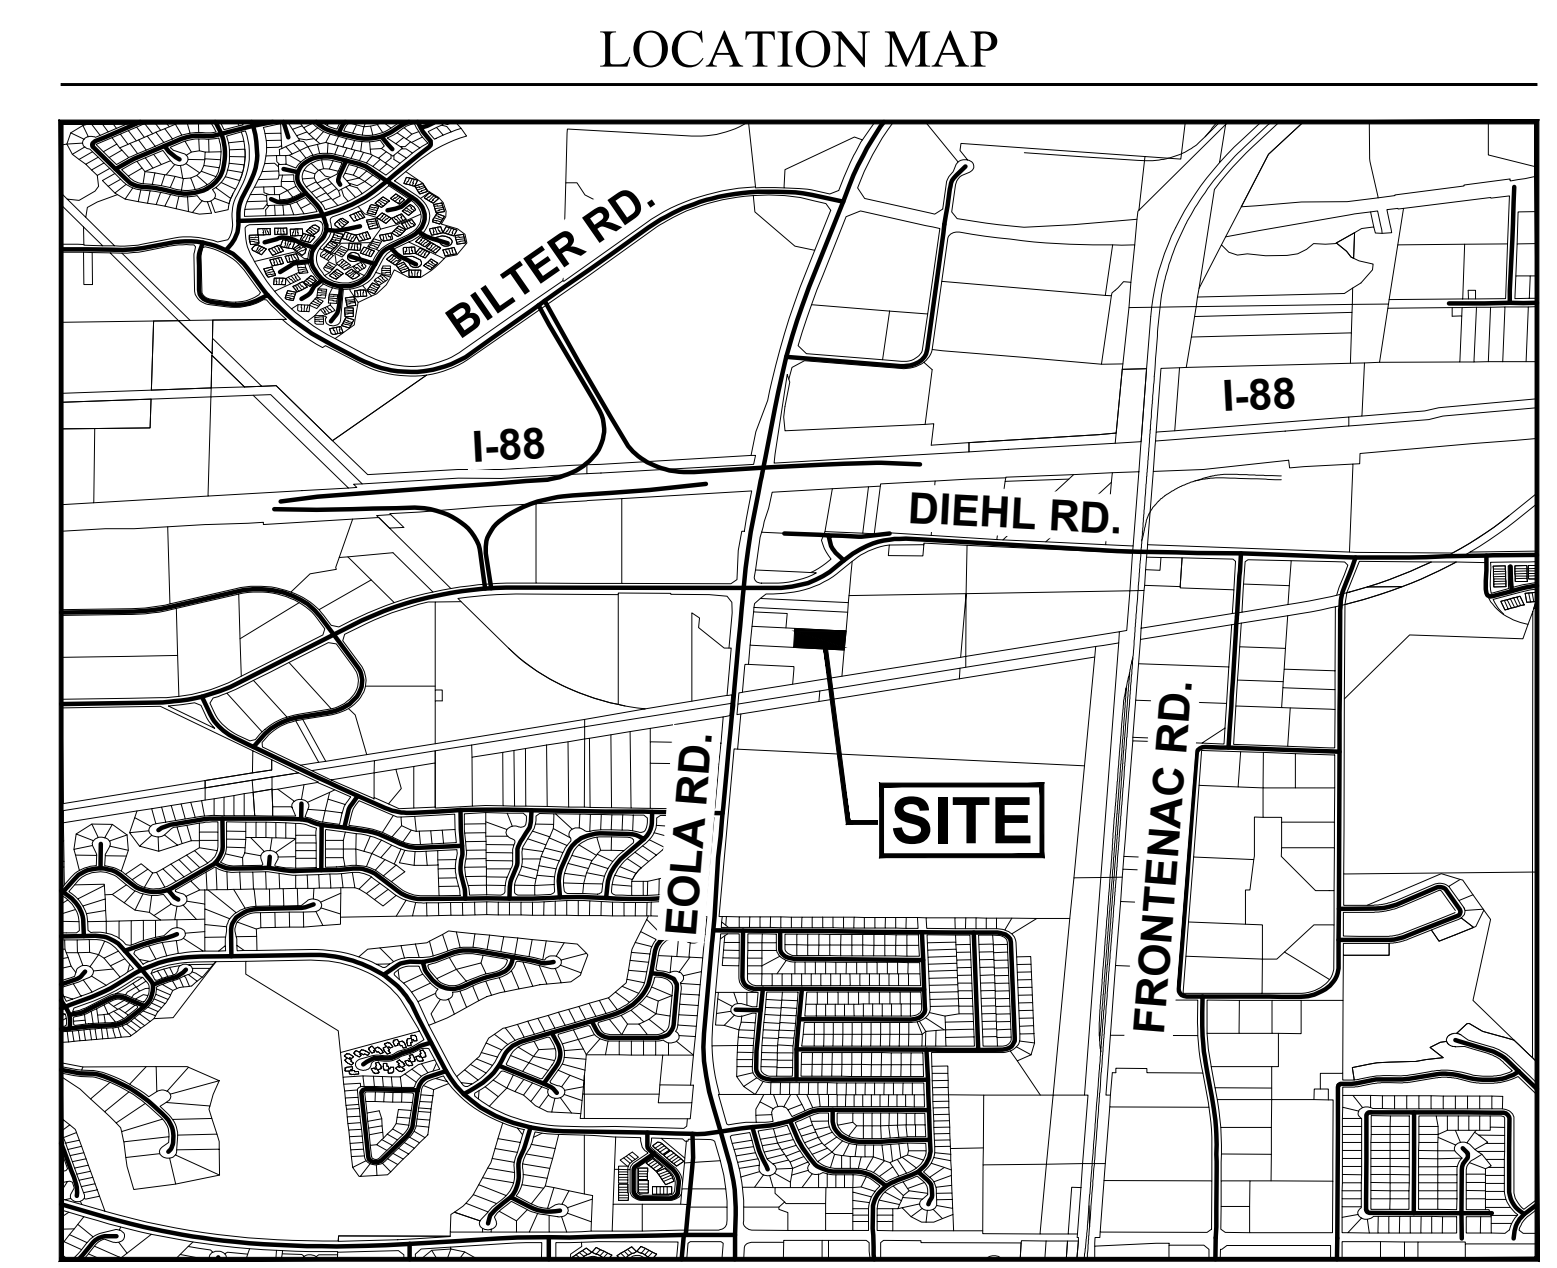

LINE KEY

SANITARY SEWER		
STORM SEWER		
WATER LINE		
LOT LINE		
EASEMENTS		
CONTOUR - PROPOSED 700	CONTOUR - EXISTING 700	
CONTOUR - PROPOSED 699	CONTOUR - EXISTING 699	
FENCE - PROPOSED	OVERHEAD UTILITY - EXISTING	
BUILDING - PROPOSED		
VALVE - WATER	HYDRANT	SANITARY MANHOLE
FLARED END SECTION	STORM MANHOLE	INLET
STREET LIGHT	WALL MOUNTED LIGHT	

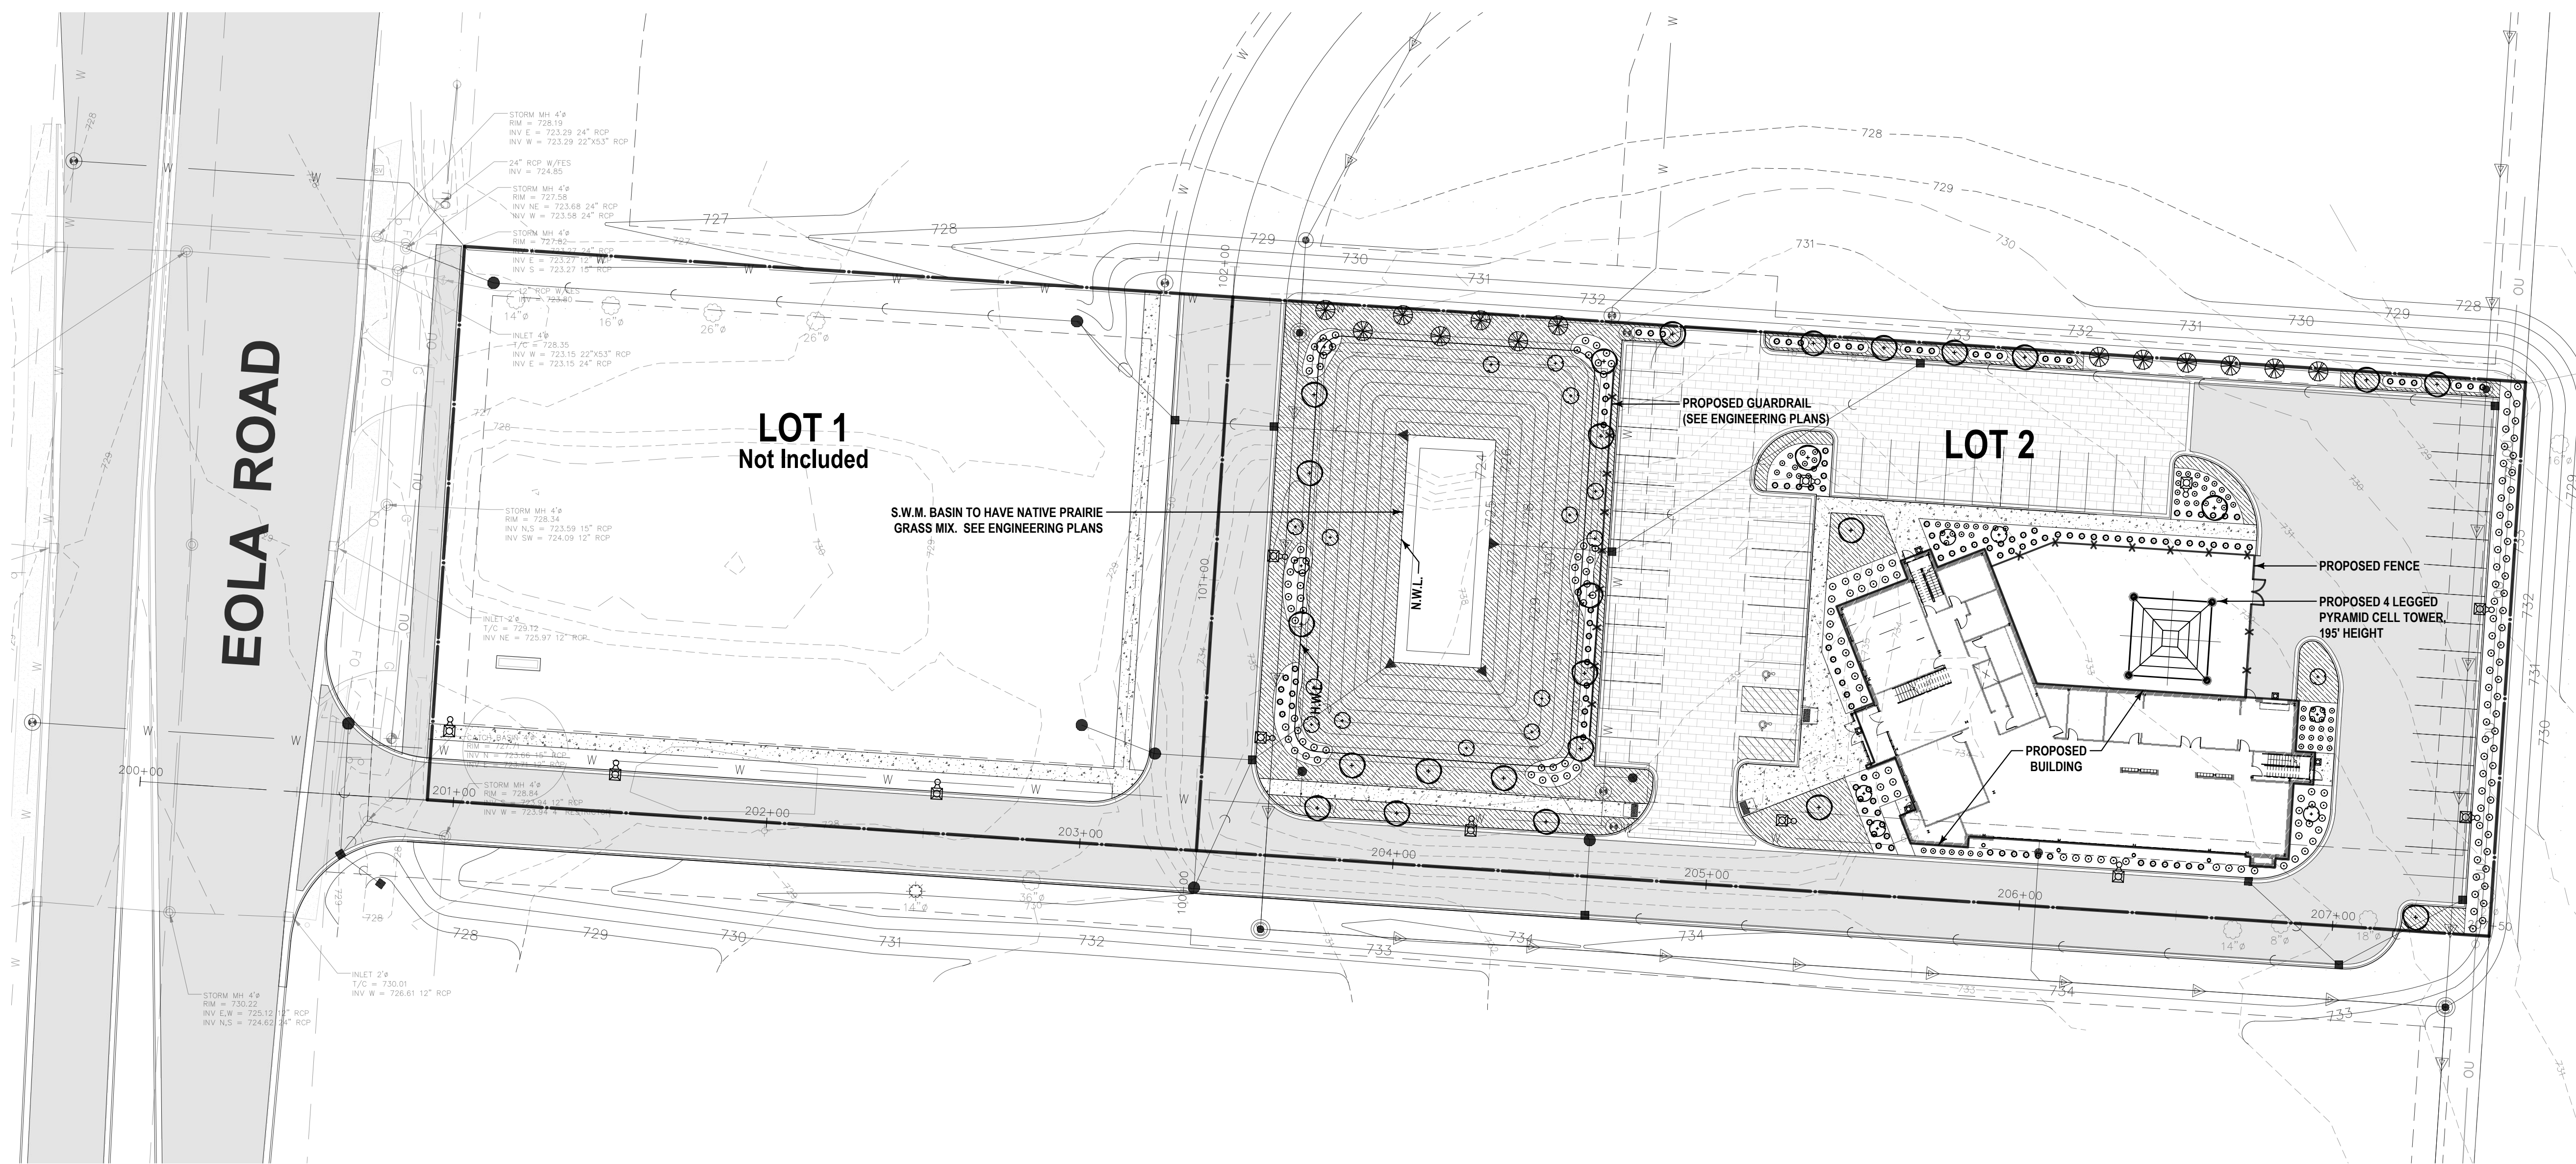

LANDSCAPE DATA TABLE:  
Planting Material Key

Canopy Trees (minimum size 2.5 caliper) Count:	26
Evergreen Trees (minimum size 6 feet) Count:	13
Understory Trees (minimum size 2.5 caliper or 8 feet if multi-stemmed) Count:	23
Evergreen Shrubs (minimum of 18 inches) Count:	126
Deciduous Shrubs (minimum of 18 inches) Count:	245
Ornamental Grasses Count:	0
Perennials Count:	0
Annuals Count:	0
Groundcover Square Footage:	0
Turf (Seeded) Square Footage:	16120
Turf (Soil) Square Footage:	0
Native Prairie Planting Square Footage:	0
Native Wetland Planting Square Footage:	2033

LANDSCAPE DATA TABLE: CTEs PROVIDED

	CTE Value	Count Provided	Total CTEs Provided
Canopy Trees	1	26	26
Evergreen Trees	3	13	4
Understory Trees	3	23	8
Deciduous Shrubs	20	245	12
Evergreen Shrubs	20	126	6
<b>Total:</b>		<b>433</b>	<b>57</b>

Prepared By: **sda**  
Scientel Solutions  
948 Springer Drive  
Lombard, IL 60148

Prepared For: **Scientel Solutions**

Revisions:

Sheet Name: **LANDSCAPE PLAN**  
For **Lot 2 of Scientel Solutions**

Date: 2018-02-21  
Scale: 1" = 30'-0"  
Job #: 333.001.02  
Drawn: C. Funkhouser  
File #: 333.001\_P5IP\_04

SHEET: **L1.0**