


# LANDSCAPE PLAN FOR WEST AURORA HIGH SCHOOL

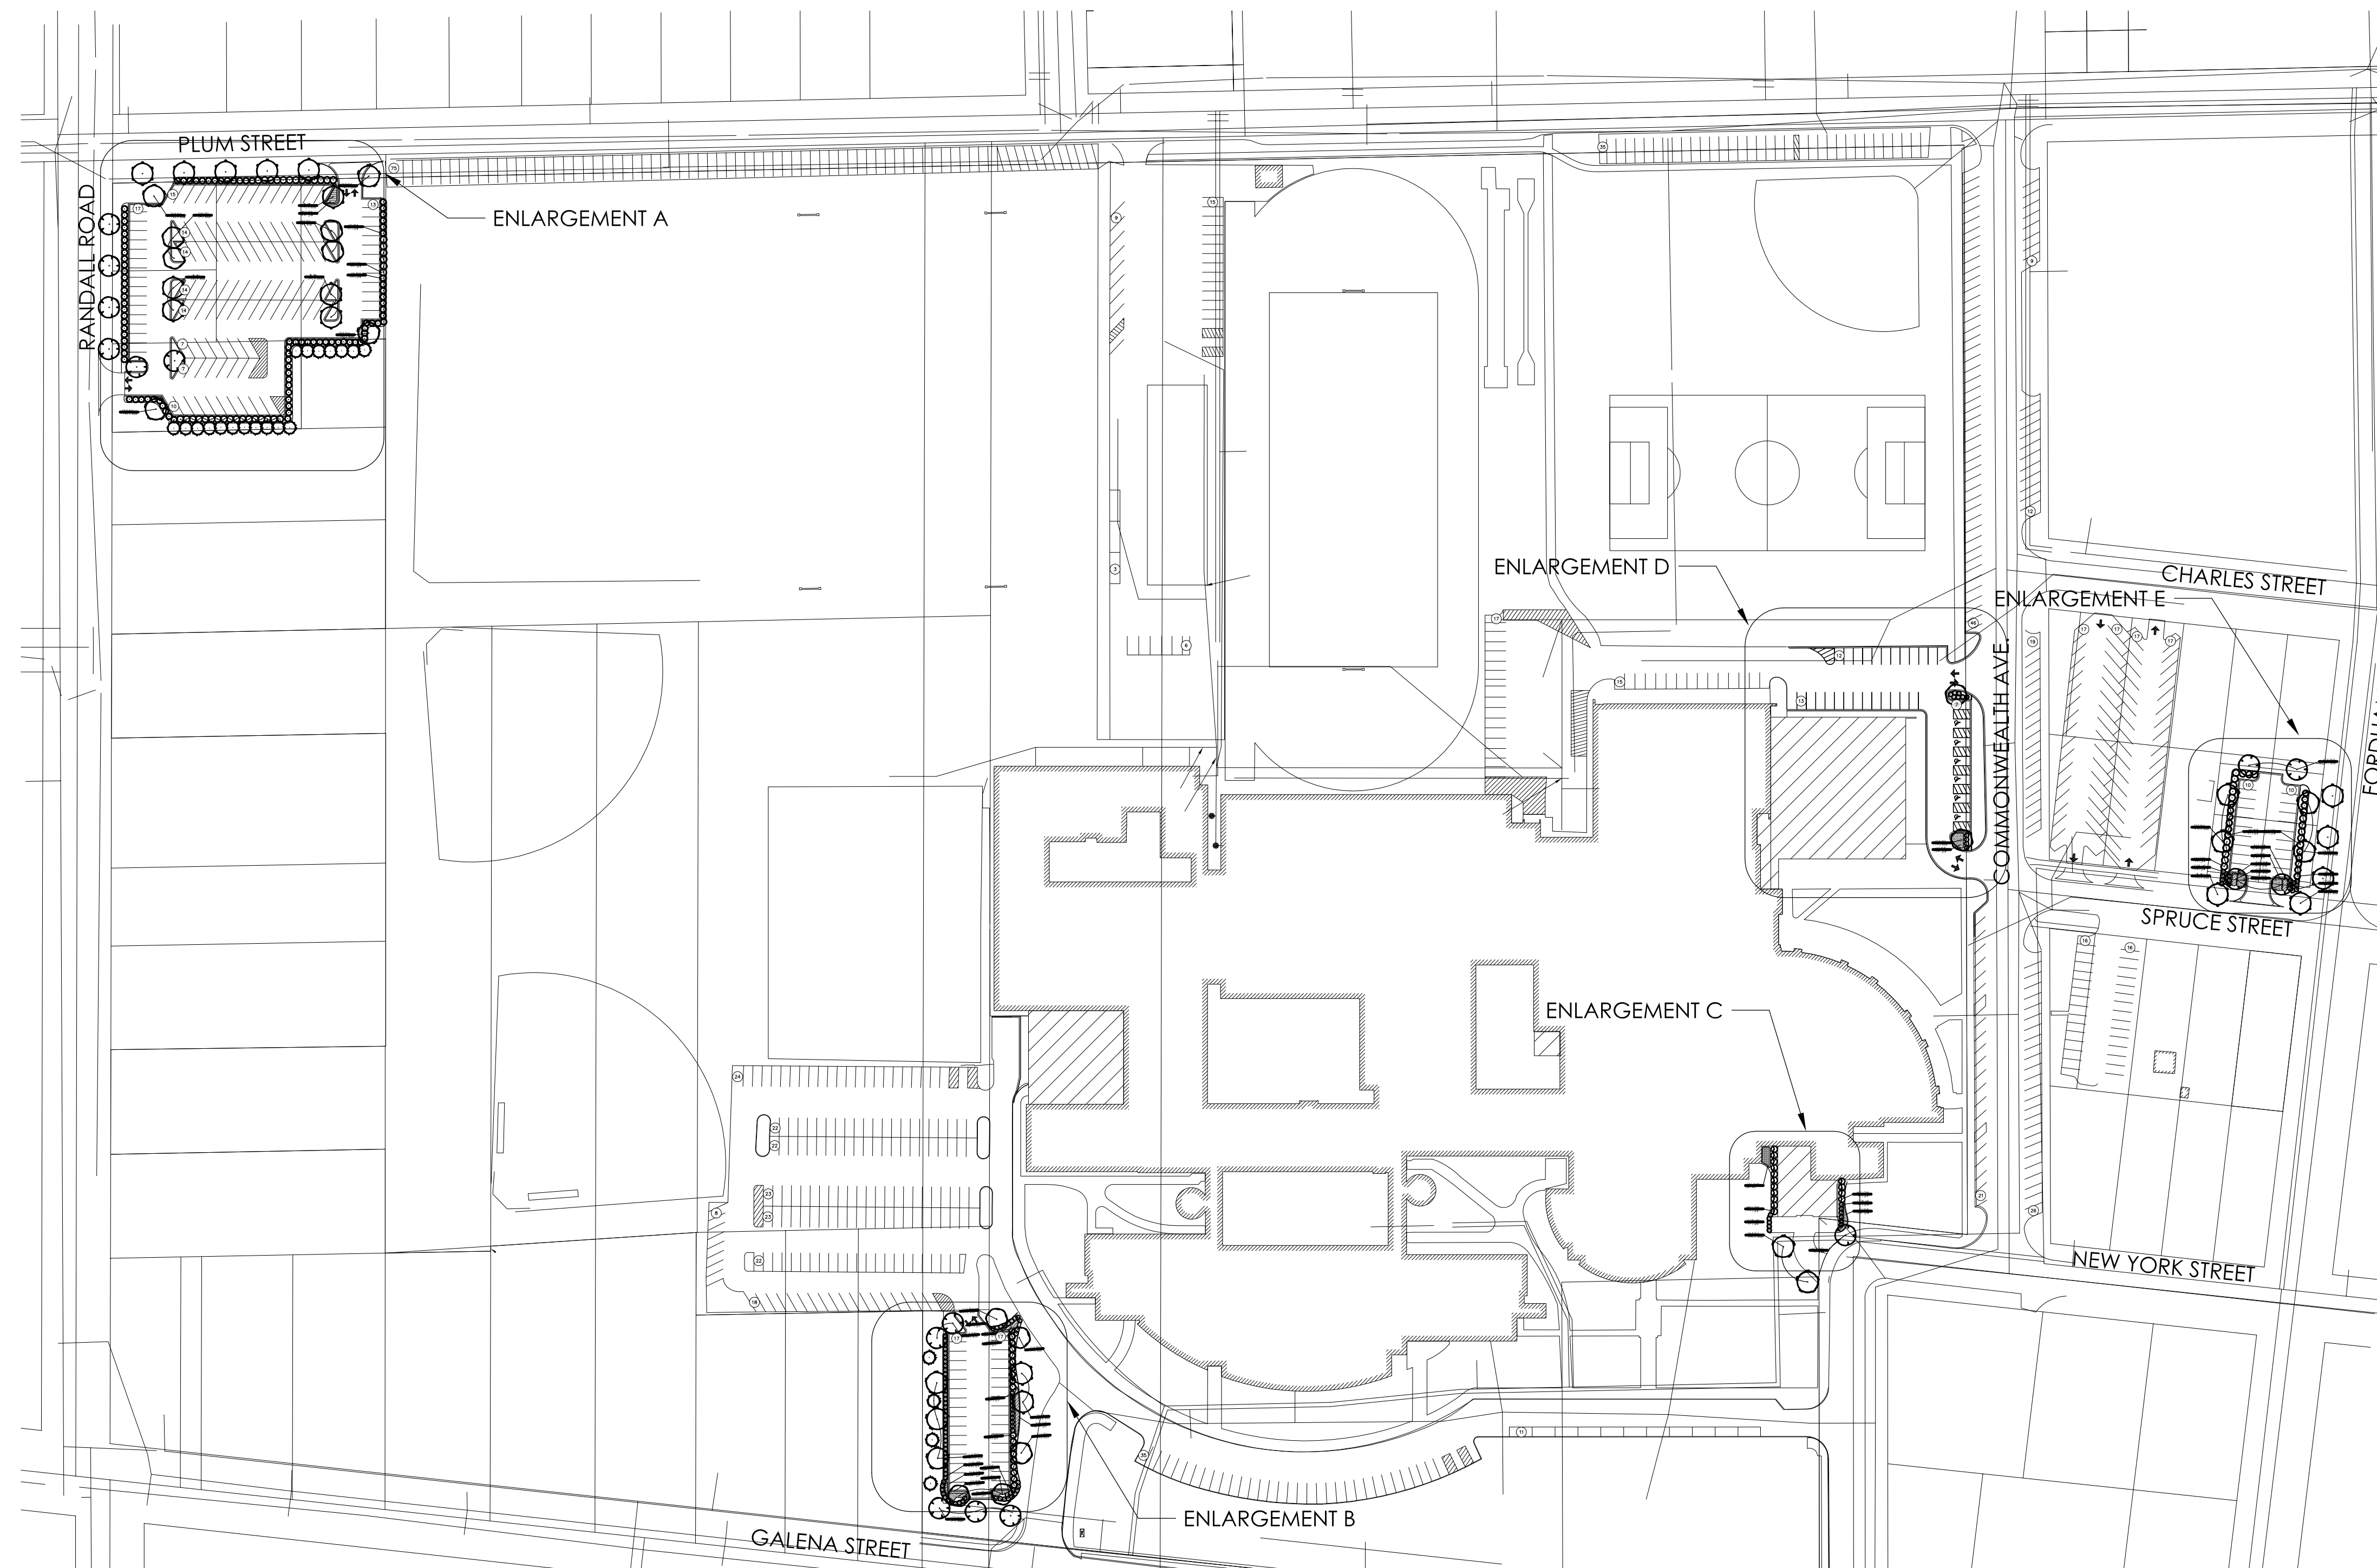

OVERALL LANDSCAPE KEY

Landscape Data Table: CTEs Provided			
	CTE Value	Count Provided	Total CTEs Provided
Canopy Trees	1	57	57
Evergreen Trees	3	22	7
Understory Trees	3	0	0
Deciduous Shrubs	20	135	6
Evergreen Shrubs	20	182	9
<b>Total:</b>		<b>396</b>	<b>79</b>

Planting Materials Table: Landscape Plan	
Note: Symbols are blackline for proposed grayscale for existing	
Canopy Trees (minimum size 2.5 caliper) Count:	57
Evergreens (minimum size 6 feet) Count:	22
Understory Trees (minimum size 2.5 caliper or 8 feet if multi-stemmed) Count:	0
N/A	
Deciduous Shrubs (minimum of 18 inches) Count:	135
Evergreen Shrubs (minimum of 18 inches) Count:	182
Ornamental Grasses Count:	268
Perennials Count:	440
Annuals Count:	0
N/A	
Groundcover Count:	159

## PROPOSED ADDITION TO WEST AURORA HIGH SCHOOL



For WEST AURORA SCHOOL DISTRICT 129

At: 1201 W NEW YORK STREET, AURORA, IL 60506



1280 Iroquois Avenue  
Suite 110  
Naperville, Illinois 60563  
Telephone: (630) 428-3134  
Fax: (630) 428-3159  
www.design-perspectives.net

NO.	ISSUED FOR:	DATE
		10/5/2015
	REVISE PER CITY COMMENTS	10/14/2015
	REVISE PER CITY COMMENTS	11/5/2015

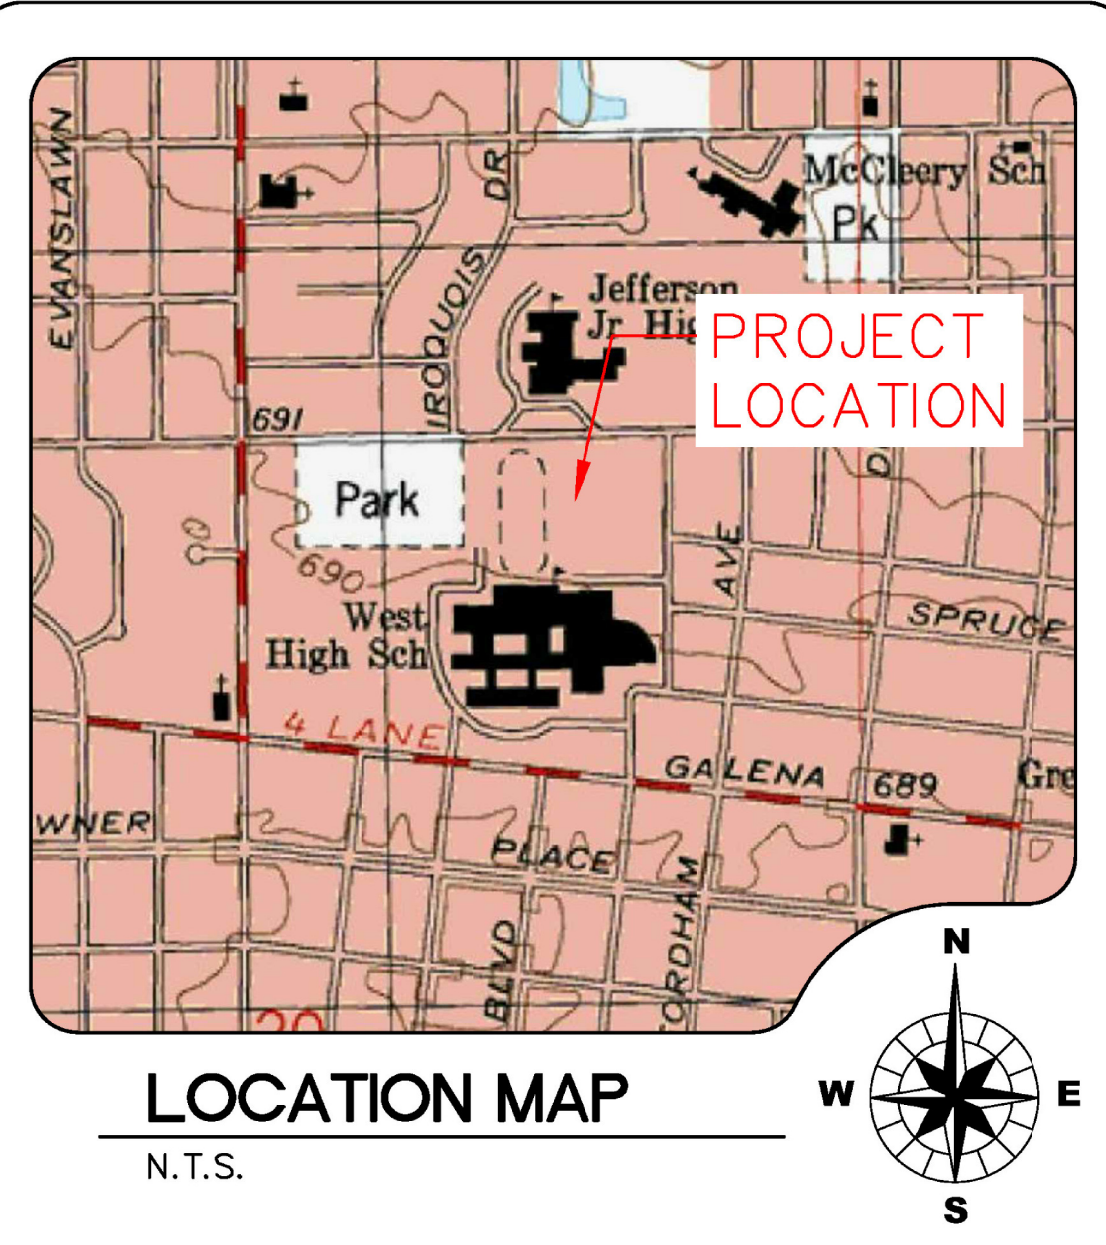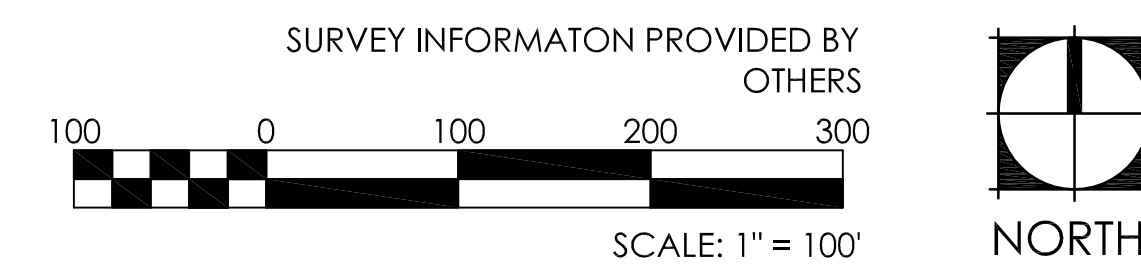

LOCATION MAP

N.T.S.

C:\Users\rbrouh\Documents\Jefferson\_Base\_New\_brouh1.rvt

**PROPOSED  
ADDITION TO  
WEST AURORA  
HIGH SCHOOL**

For  
**WEST AURORA  
SCHOOL  
DISTRICT 129**

At:  
**1201 W NEW  
YORK STREET,  
AURORA, IL  
60506**




1280 Iroquois Avenue  
Suite 110  
Naperville, Illinois 60563  
Telephone: (630) 428-3134  
Fax: (630) 428-3159  
www.design-perspectives.net

Copyright 2013 StudioGC, Inc.

NO.	ISSUED FOR:	DATE
		10/5/2015
	REVISE PER CITY COMMENTS	10/14/2015
	REVISE PER CITY COMMENTS	11/5/2015

**LANDSCAPE  
ENLARGEMENTS**

Project: 15049

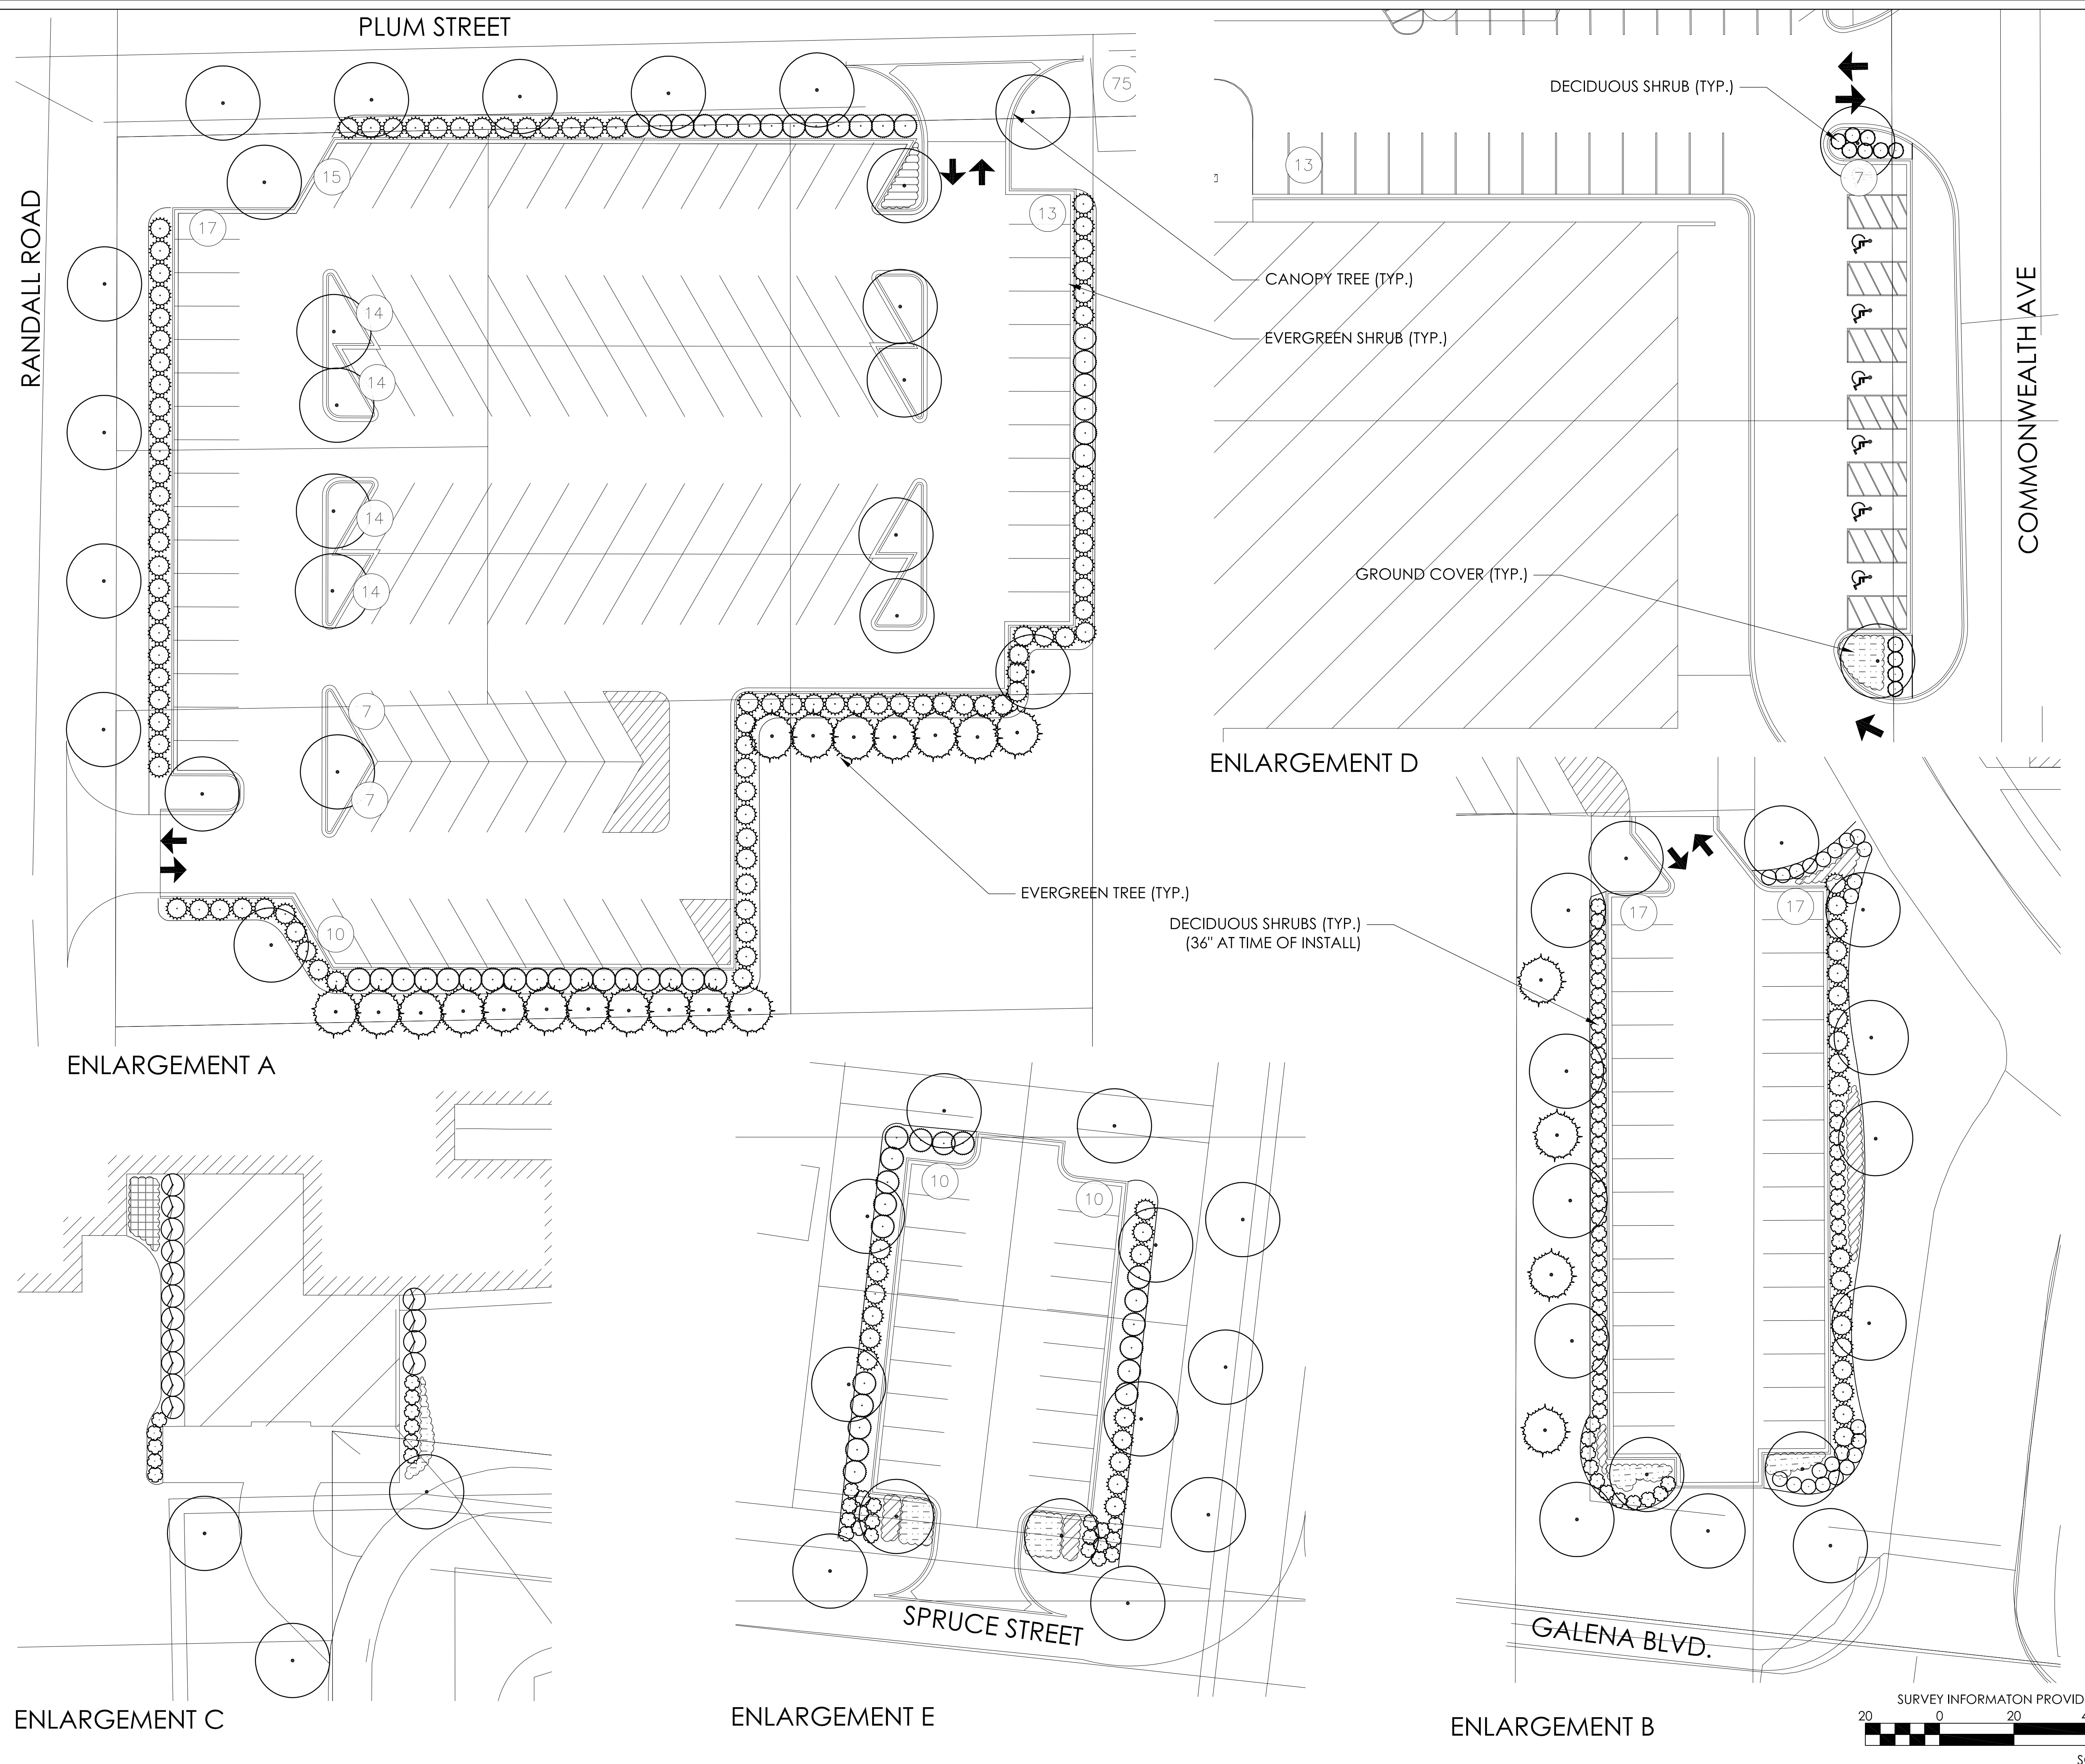

C:\Users\rbrouil\Documents\Jefferson\_Base\_New\_brouil.rvt