

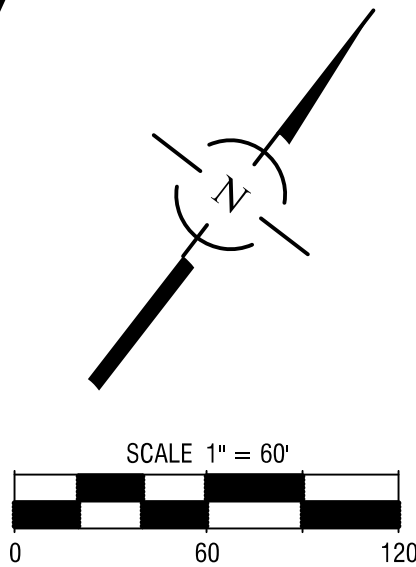


FIRE ACCESS PLAN

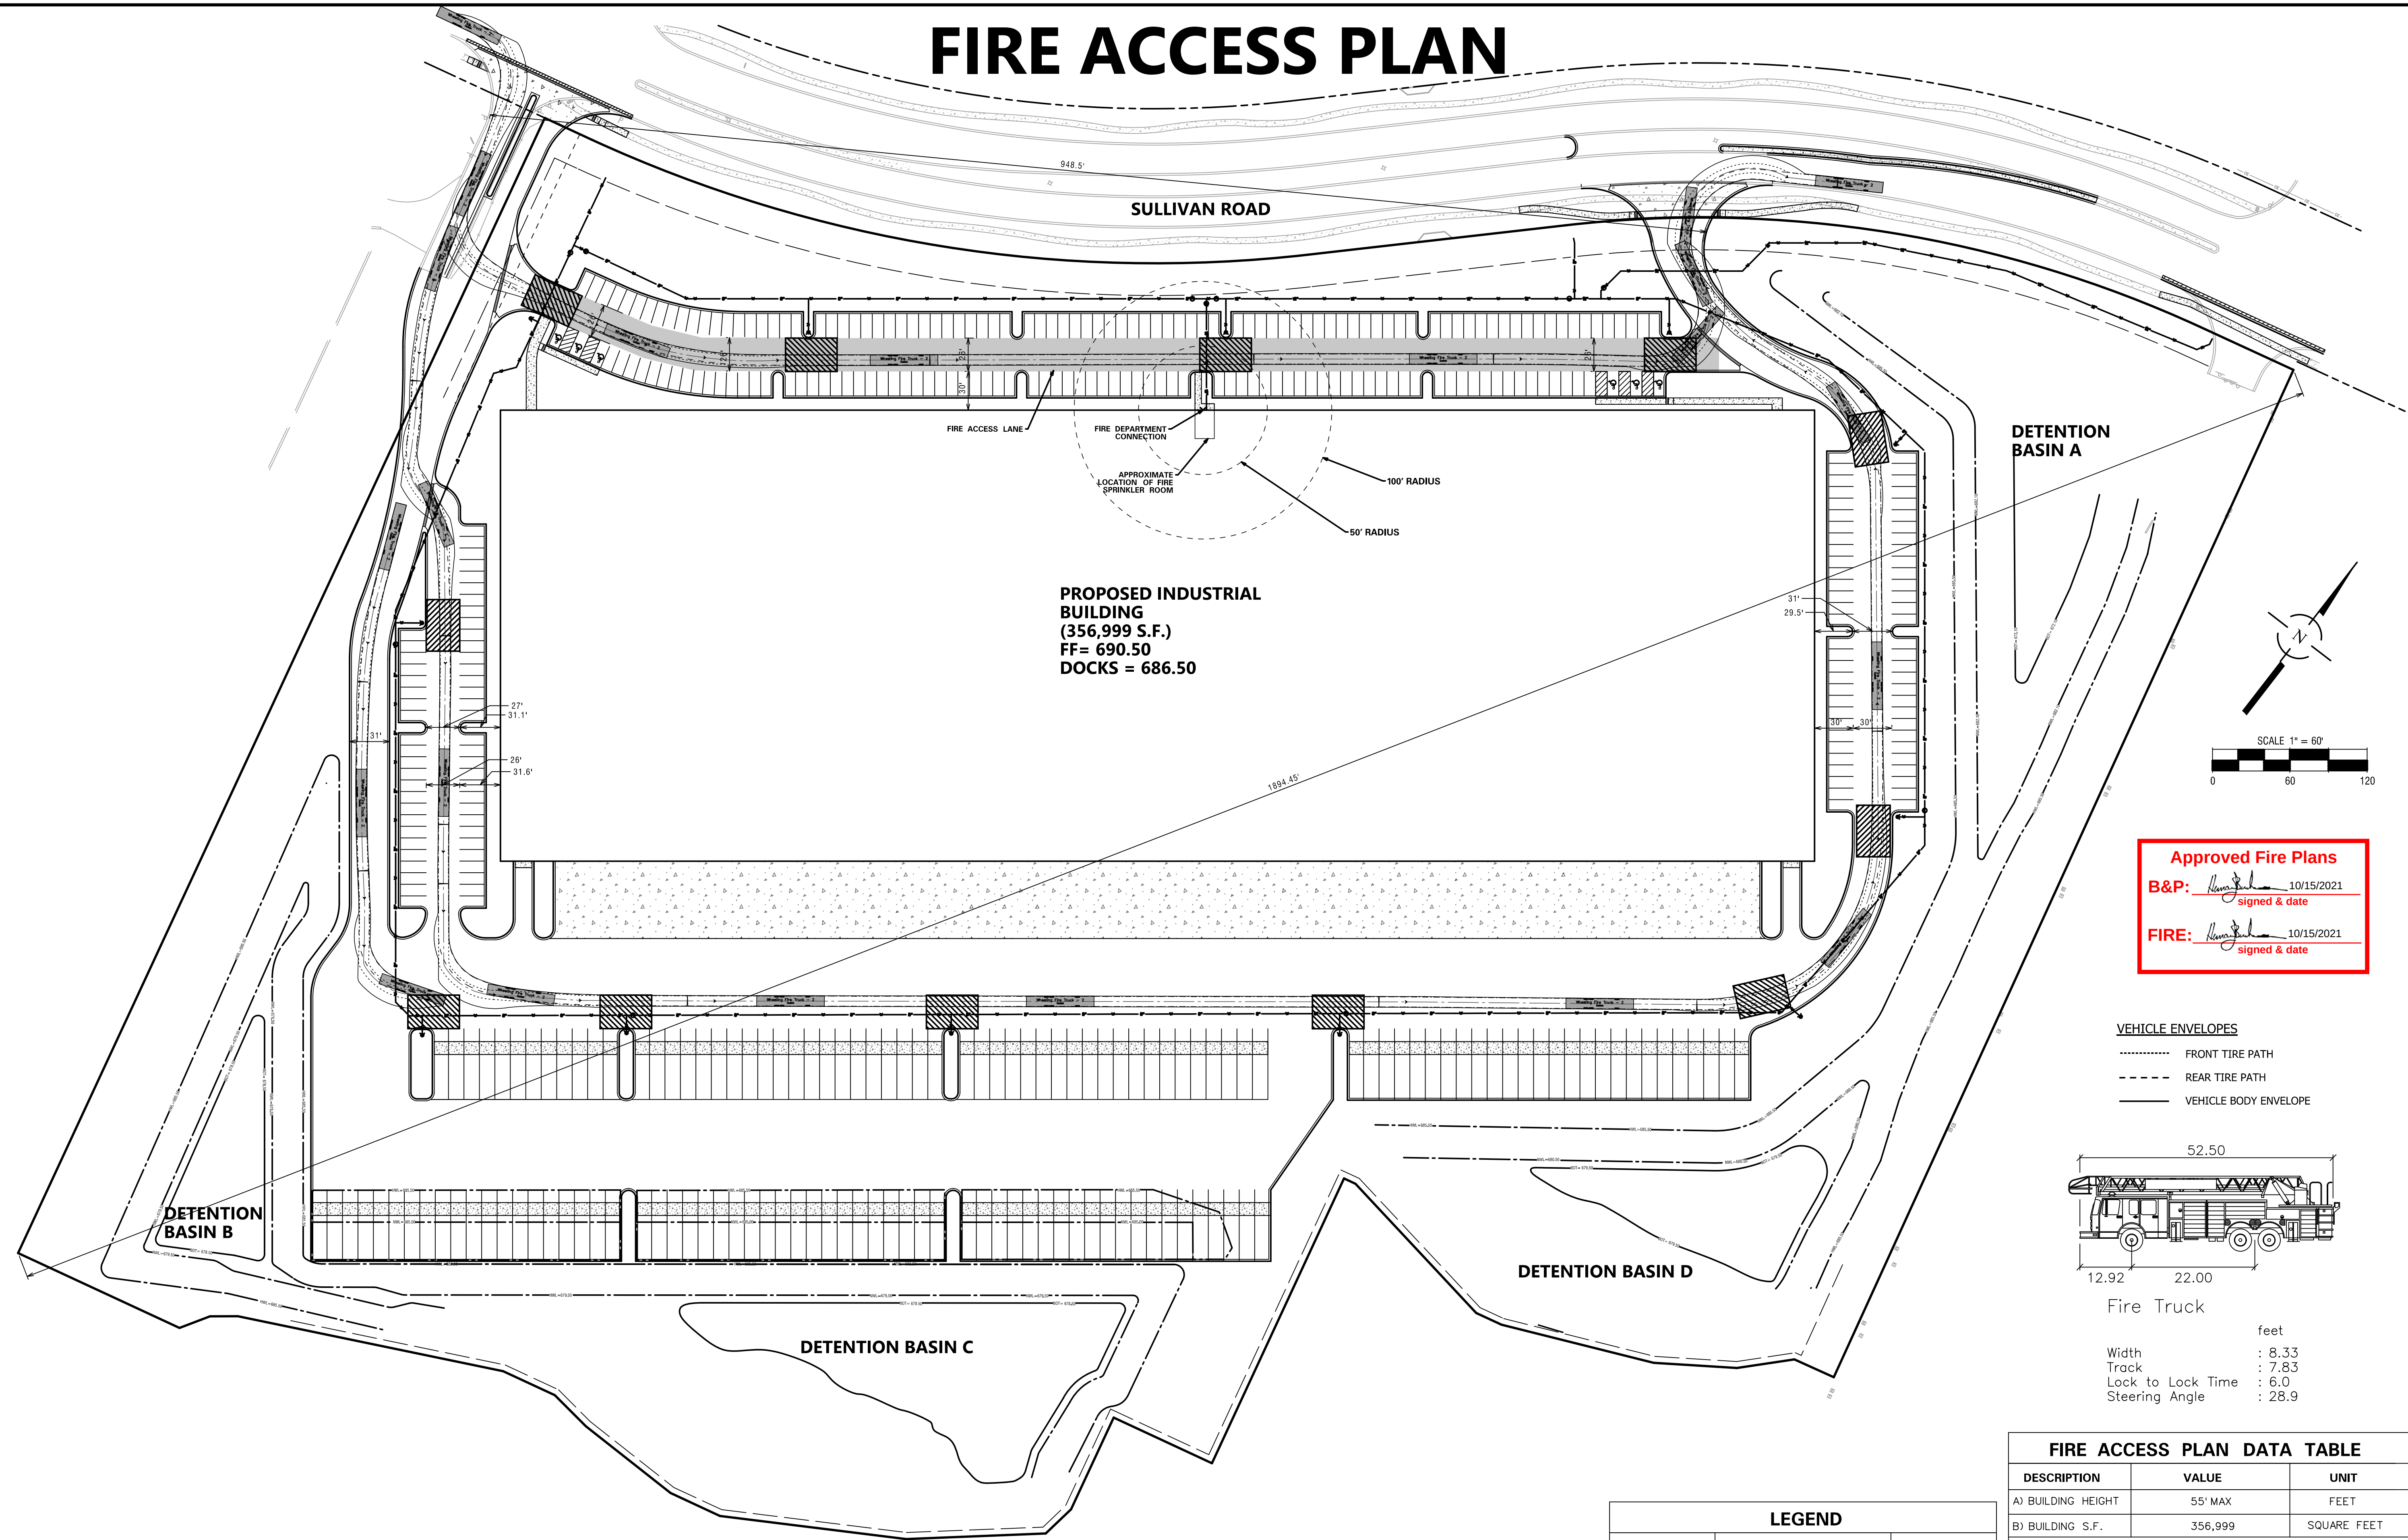

Approved Fire Plans
B&P: *[Signature]* 10/15/2021
signed & date
FIRE: *[Signature]* 10/15/2021
signed & date

VEHICLE ENVELOPES
- - - - - FRONT TIRE PATH
- - - - - REAR TIRE PATH
— VEHICLE BODY ENVELOPE

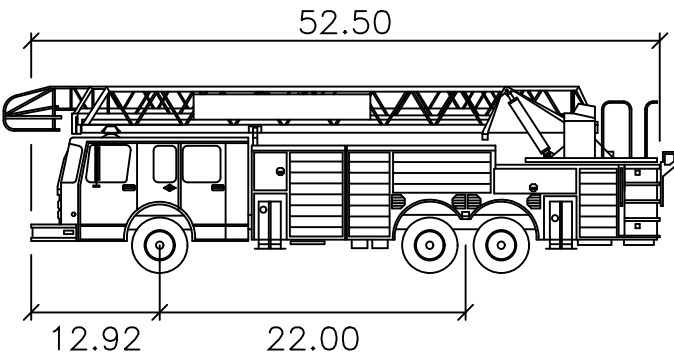

Fire Truck
feet
Width : 8.33
Track : 7.83
Lock to Lock Time : 6.0
Steering Angle : 28.9

LEGEND		
EXISTING	DESCRIPTION	PROPOSED
— 8" —	WATER MAIN (WITH SIZE)	— 8" —
⊕	FIRE HYDRANT	⊕
	PRESSURE CONNECTION	⊕
	PIPE REDUCER	▶
⊕ ⊗	VALVE AND VAULT, VALVE	⊕
	INDICATES STAGING AREA 26'X40'	

FIRE ACCESS PLAN DATA TABLE		
DESCRIPTION	VALUE	UNIT
A) BUILDING HEIGHT	55' MAX	FEET
B) BUILDING S.F.	356,999	SQUARE FEET
C) BUILDING FIRE SUPPRESSION INFORMATION INCLUDING ANY PROPOSED USE OF SPRINKLER SYSTEMS, FIRE ALARM SYSTEMS, WHETHER FIRE EXTINGUISHERS ARE NEEDED: - CODE COMPLIANT, BUILDING STANDARD SPRINKLER SYSTEM. - FIRE EXTINGUISHER AND ALARM PER CODE.		
D) GENERAL DESCRIPTION OF BUSINESS TO BE CONDUCTED WITHIN EACH BUILDING INCLUDING: WILL THERE BE RACK STORAGE IN THE BUILDING, WILL THERE BE STORAGE OF COMBUSTIBLE MATERIALS OVER TWELVE FEET IN HEIGHT, CLEARANCE OF SPRINKLER HEADS AND STORED MATERIALS (18 IN. MIN.): - 356,999 SF OF INDUSTRIAL FACILITY		

NO. DATE REMARKS

1. 10/12/21 REVISIONS PER CITY NO. DATE REMARKS

FIRE ACCESS PLAN

SULLIVAN ROAD INDUSTRIAL
AURORA, ILLINOIS

CONSULTING ENGINEERS
SITE DEVELOPMENT ENGINEERS
LAND SURVEYORS

9575 W. Higgins Road, Suite 700,
Rosemont, Illinois 60018
Phone: (847) 696-4060 Fax: (847) 696-4065

FILENAME:
10570-EXH-FIRE...

DATE:
08/27/21

JOB NO.
10570

SHEET
FAP
1 OF 1