
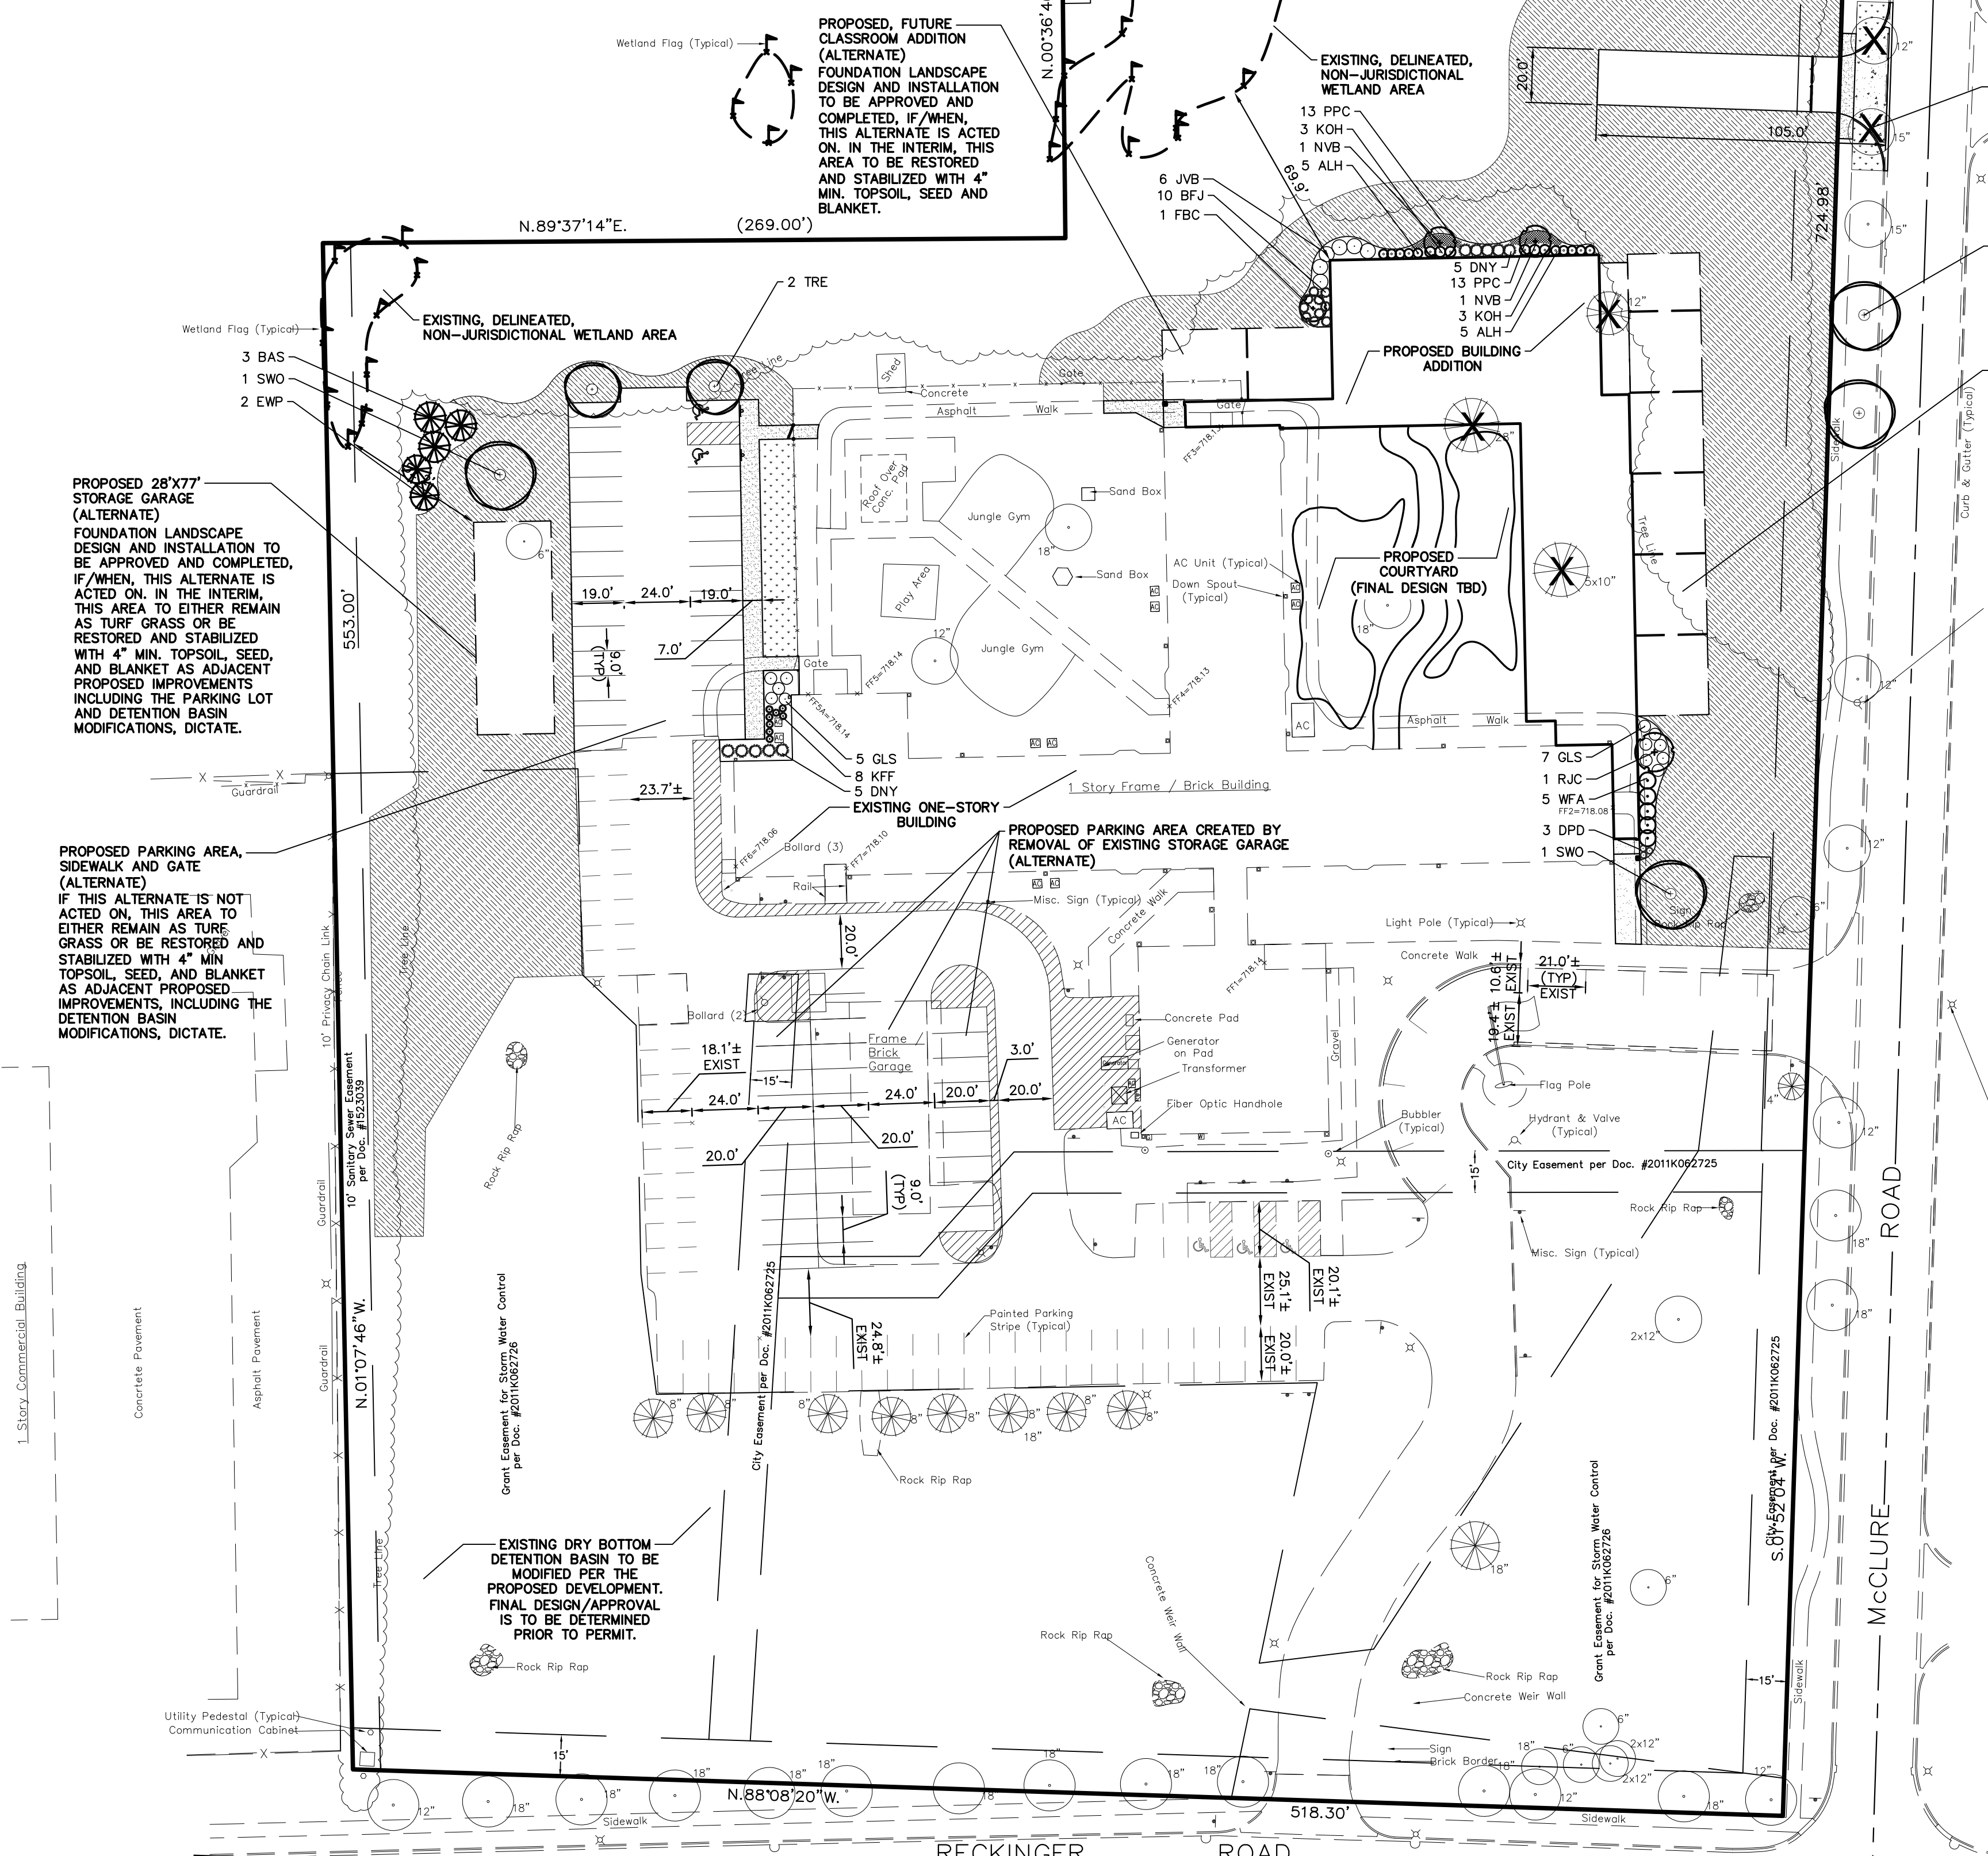


LANDSCAPE PLAN
for
EASD - ADVENTURES PROGRAM
1480 Reckinger Road
Aurora, Illinois

LEGEND

DESCRIPTION	EXISTING	DESCRIPTION	PROPOSED
Light Post	X	CATCH BASIN	●
Yard Light	*	INLET	○
Utility Pole	—	STORM MANHOLE	●
Pole Anchor	—	SANITARY MANHOLE	●
Telephone Pedestal	—	VALVE VAULT	●
Manhole	○	FIRE HYDRANT	●
Catch Basin	○	FLARED END SECTION	●
Curb Inlet	○	ELECTRICAL POWER POLE	●
Water Valve Vault	○	OVERHEAD TRAFFIC SIGNAL	●
Sanitary Cleanout	○	TRAFFIC SIGNAL MANHOLE	●
Water Valve	○	OVERHEAD ELECTRIC WIRES	—
Fire Hydrant	○	TRANSFORMER PAD	●
Electrical Meter	○	TELEPHONE PEDESTAL	●
Gas Meter	○	CABLE TELEVISION PEDESTAL	●
Water Meter	○	COMMONWEALTH EDISON MANHOLE	●
Miscellaneous Traffic Sign	○	B/BOX	●
Electrical Outlet	○	LIGHT POLE	●
Chain Link Fence	—	SON	●
Wood Fence	—	BOLLARD POLE	●
Overhead Wire(s)	—	GAS MARKER	●
Underground Sanitary Line	—	ELECTRIC MARKER	●
Underground Comm. Line	—	TELEPHONE LINE	●
Underground Gas Line	—	CABLE TV LINE	●
Underground Storm Line	—	SANITARY SEWER	●
Underground Electric Line	—	STORM SEWER	●
Top of Foundation	TF	GUY POLE	●
Finished Floor	FF	CONFEROUS TREE W/DIAMETER	●
Invert	Inv.	DECIDUOUS TREE W/DIAMETER	●
Top of Pipe	T/P	WOOD FENCE	—
Deciduous Tree and size in inches	25'	CHAIN LINK FENCE	—
Non Deciduous Tree and size in inches	25'	METAL GUARDRAIL	—
Bush	●	CONCRETE SURFACE	—
Handicap Parking Space	●	CONTOUR LINE	—
Manhole Info. Label	●	FINISHED FLOOR ELEVATION	FF
		PAVEMENT ELEVATION	P
		MATCH EXISTING ELEVATION	ME
		GROUND ELEVATION	G
		TOP OF WALK ELEVATION	TW
		TOP OF RETAINING WALL ELEV	FL
		FLOW LINE ELEVATION	FL
		TOP OF CURB ELEVATION	TC
		DOWNSPROUT LOCATION	D.S.
		PERMANENT AREA SLOPE DIRECTION	P.S.
		PAVEMENT SLOPE DIRECTION	P.S.
		OVERLAND OVERFLOW DIRECTION	O.O.
		INLET PROTECTION	I.P.
		INLET BASKET FILTER	I.B.F.



GENERAL NOTES:
1. THESE PLANS ARE BASED ON THE TOPOGRAPHIC SURVEY (SURVEY PROJECT #677071 DATED 07/14/20) PREPARED BY: ASM CONSULTANTS, INC 16 E WILSON STREET, BATAVIA, IL 60510 (630) 879-0200
2. PRIOR TO CONSTRUCTION, CONTRACTOR TO CONTACT THE DESIGN ENGINEER AND ARCHITECT TO VERIFY THAT THEY ARE WORKING FROM THE MOST CURRENT SET OF PLANS AND SPECIFICATIONS.

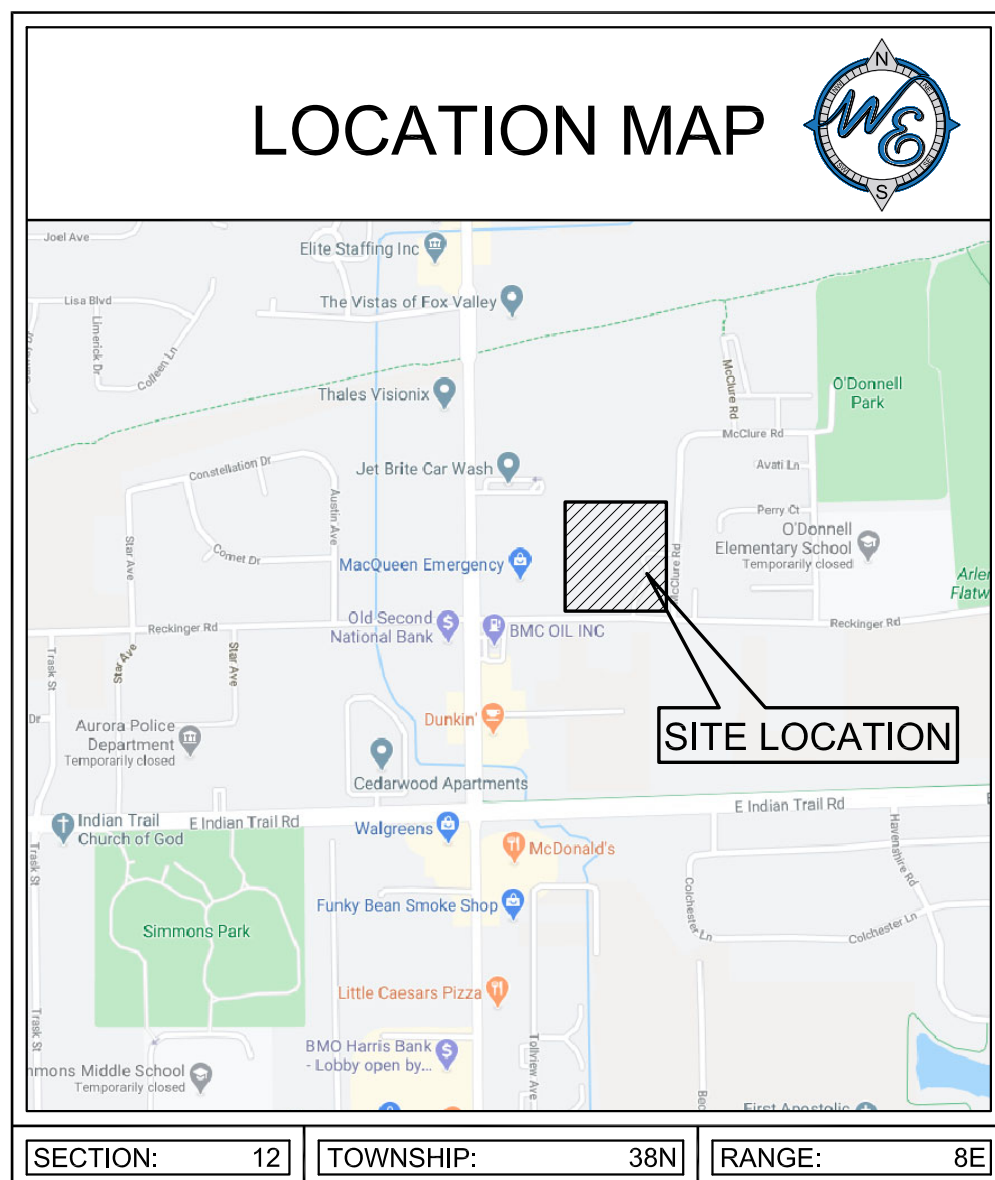

Landscape Implementation Data Table: Plant List by Category									
	QTY	Percent	SYM	BOTANICAL NAME (Family / Genus / Species)	COMMON NAME	SIZE	COMMENTS		
Canopy Trees	2	33%	AFM	Aceraceae / Acer / rubrum	Armstrong Gold Maple	2.5'			
	2	33%	SWO	Fagaceae / Quercus / bicolor	Swamp White Oak	2.5'			
	2	33%	TRE	Ulmaceae / Ulmus / Morton Glossy	Triumph Hybrid Elm	2.5'			
	6	100%							
Evergreen Trees	3	60%	BAS	Pinaceae / Picea / pungens	Baby Blue Eyes Spruce	6'			
	2	40%	EWP	Pinaceae / Pinus / strobus	Eastern White Pine	6'			
	5	100%							
Understory Trees	1	25%	RJC	Rosaceae / Malus / Red Jewel	Red Jewel Crabapple	6'			
	1	25%	FBC	Rosaceae / Malus / sargentii	Firebird Crabapple	6'			
	2	50%	NVB	Adoxaceae / Viburnum / lentago	Nannyberry Viburnum	6'			
	4	100%							
Deciduous Shrubs	12	31%	GLS	Anacardiaceae / Rhus / aromatica	Gro-Low Sumac	24"			
	6	15%	JVB	Adoxaceae / Viburnum / Judd	Judd Viburnum	36"			
	10	26%	ALH	Rosaceae / Aronia / melanocarpa	Aronia Low Scape Hedger	24"			
	6	15%	KOH	Diervillaceae / Diervilla / 'G2X8544'	Kodiak Orange Honeysuckle	24"			
	5	13%	WFA	Diervillaceae / Weigela / florida	Wine & Roses Weigela	24"			
	39	100%							
Evergreen Shrubs	10	50%	DNY	Taxaceae / Taxus / media	Dense Yew	24"			
	10	50%	BFJ	Cupressaceae / Juniperus / sabina	Buffalo Juniper	24"			
	20	100%							

Landscape Data Table: CTEs Provided			
	CTE Value	Count Provided	Total CTEs Provided
Canopy Trees	1	6	6
Evergreen Trees	1/3	5	2
Understory Trees	1/3	4	1
Deciduous Shrubs	1/20	39	2
Evergreen Shrubs	1/20	11	1
Oversizing Credit		0	0
Total:		65	12

Landscape Data Table: Planting Material Key	
Note: Symbols are blackline for proposed materials for existing	
Canopy Trees (minimum size 2.5 caliper) Count:	6
Evergreen Trees (minimum size 6 feet) Count:	5
Understory Trees (minimum size 2.5 caliper or 8 feet if multi-stemmed) Count:	4
Evergreen Shrubs (minimum of 18 inches) Count:	20
Deciduous Shrubs (minimum of 18 inches) Count:	39
Ornamental Grasses Count:	11
Perennials Count:	26
Annuals Count:	0
Groundcover Square Footage:	0
Turf (Seeded) Square Footage:	50000
Turf (Sod) Square Footage:	1280
Native Prairie Planting Square Footage:	0
Native Wetland Planting Square Footage:	0

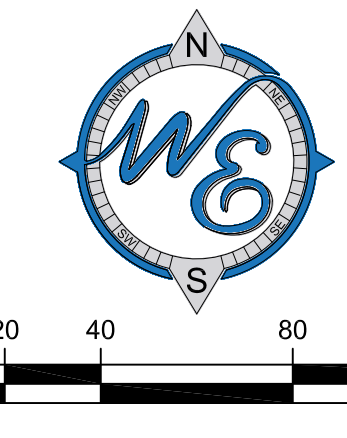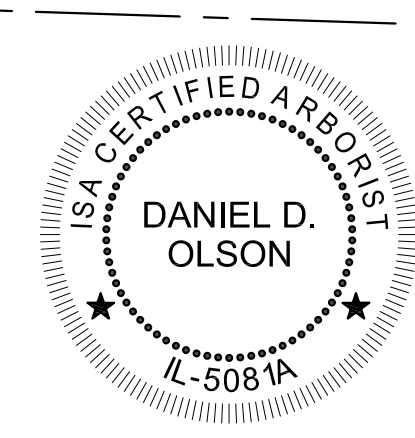

LANDSCAPE PLAN

Prepared For:
CORDOGAN, CLARK & ASSOCIATES
960 Ridgeway Ave
Aurora, IL 60506

Prepared By:
Watson Engineering Resources
watermark-engineering.com | 2631 Ginger Woods Pkwy | Aurora, IL 60502 | (630) 375-1800

CHECKED BY: J.MILLER
DESIGN BY: H.WITTENKELLER
DRAWN BY: H.WITTENKELLER
DATE: SEPTEMBER 30, 2020
SCALE: 1" = 40'
PROJECT NO.: 20-065

L-1

LANDSCAPE PLAN