

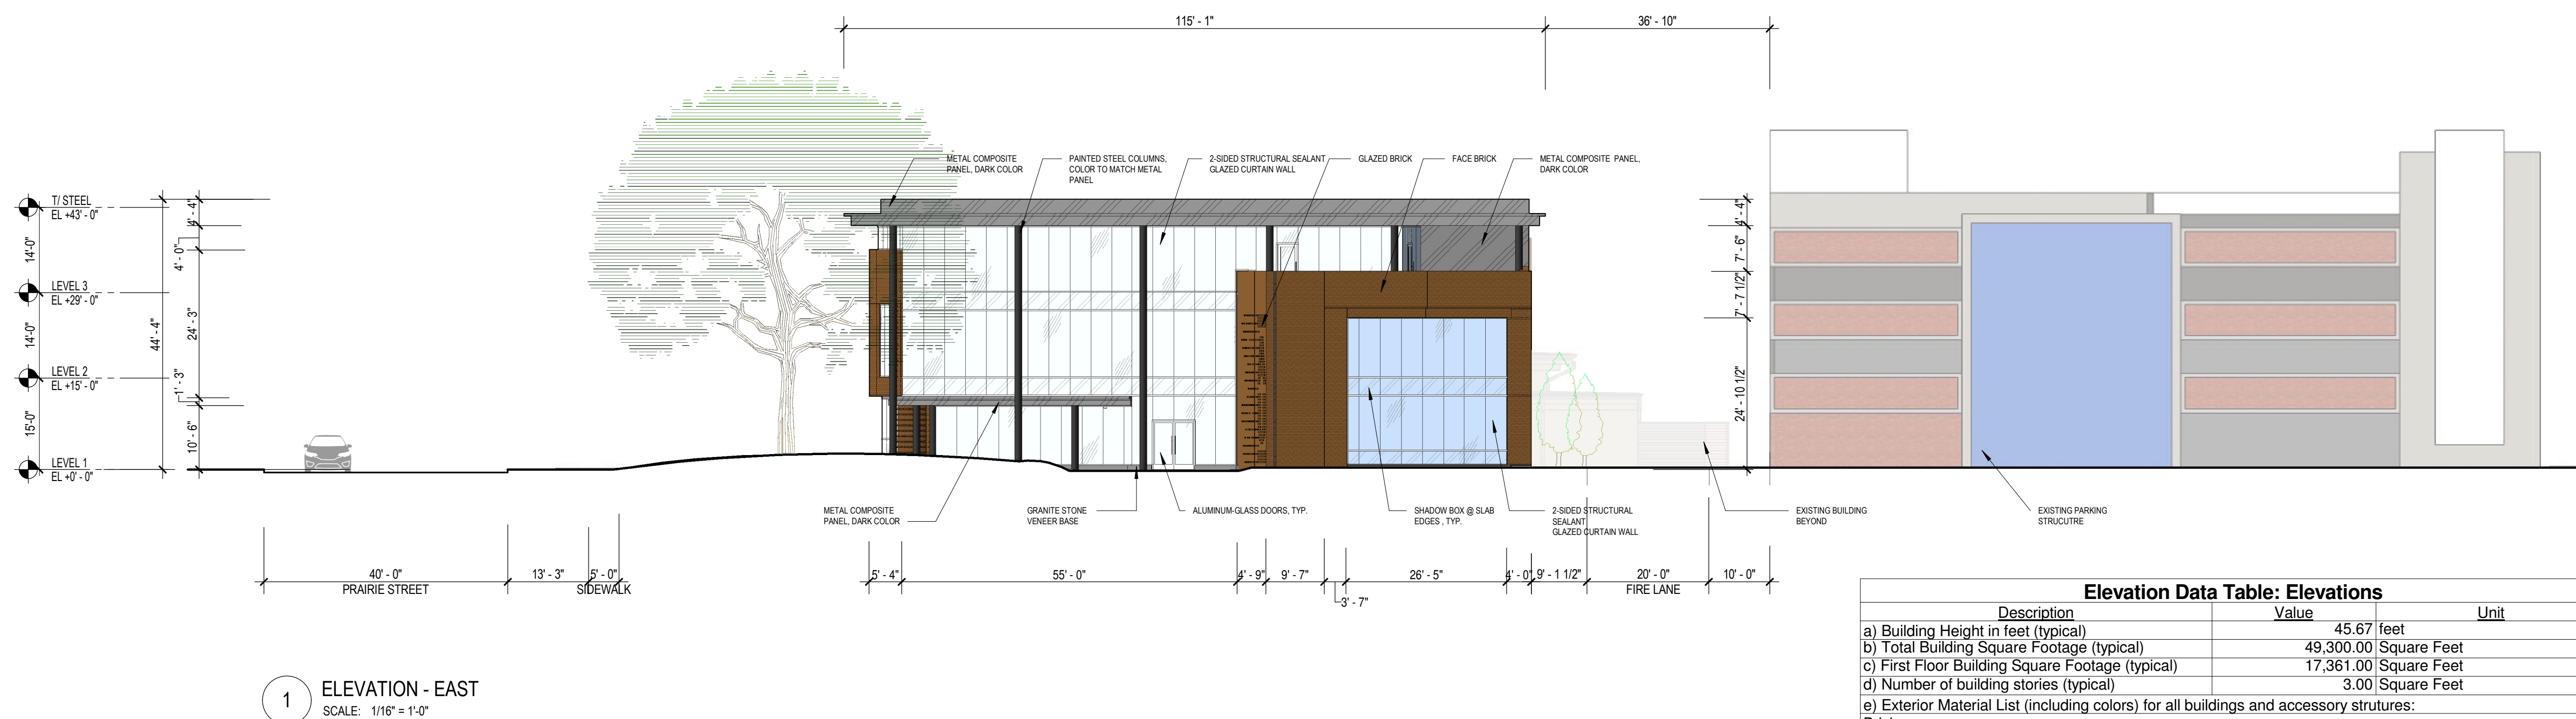


ELEVATIONS

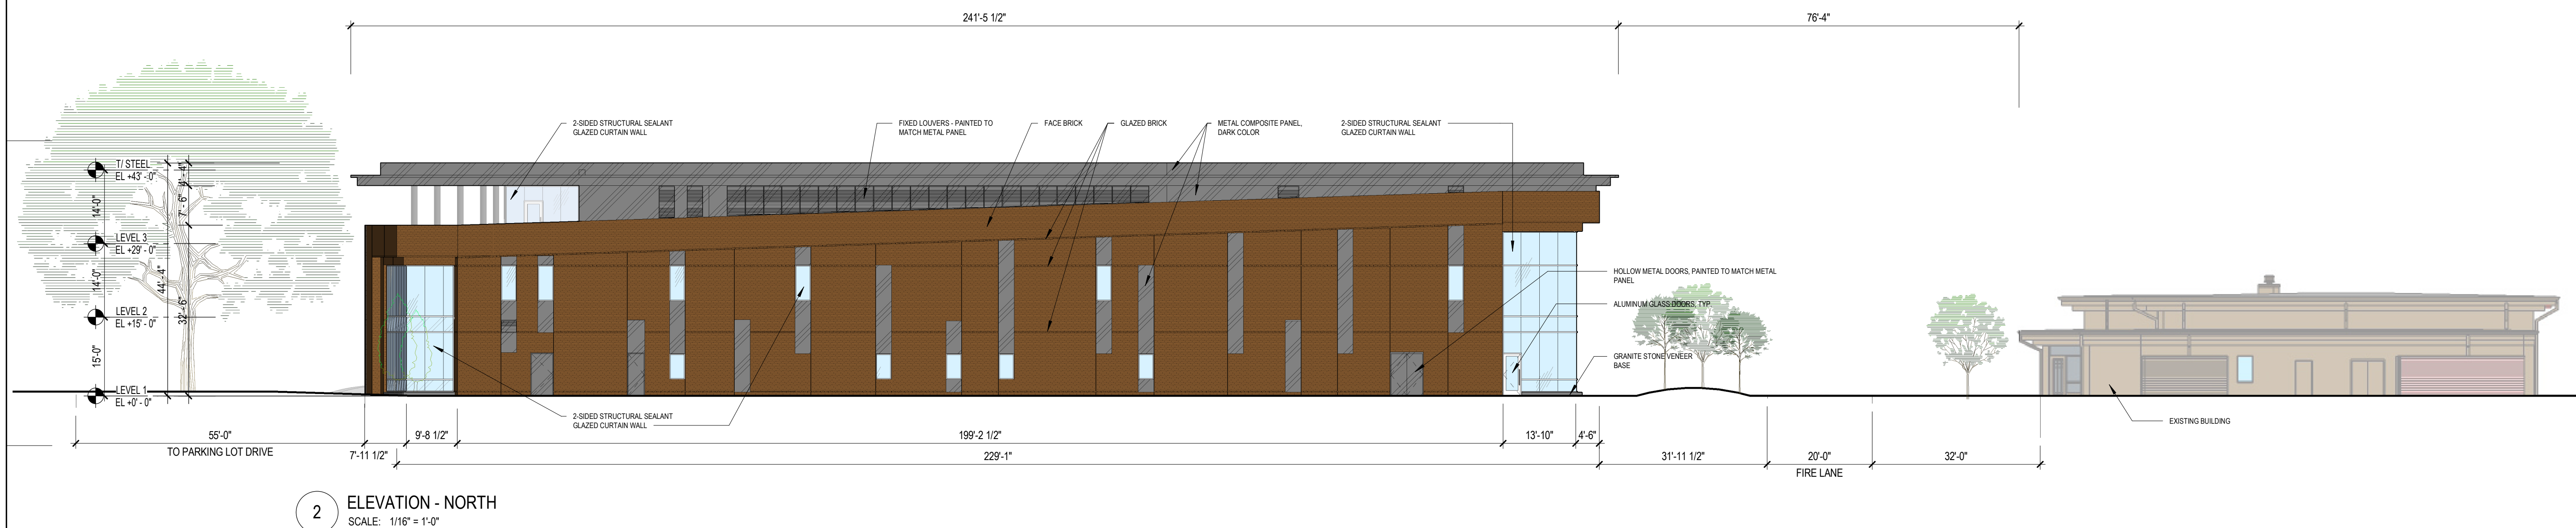

Elevation Data Table: Elevations		
Description	Value	Unit
a) Building Height in feet (typical)	45.67	feet
b) Total Building Square Footage (typical)	49,300.00	Square Feet
c) First Floor Building Square Footage (typical)	17,361.00	Square Feet
d) Number of building stories (typical)	3.00	Square Feet
e) Exterior Material List (including colors) for all buildings and accessory structures:		
Brick:		
A. Emperor brick: 3.625" x 2.25" x 16"		
Manufacturer: Interstate Brick		
even mix of three colors:		
1. Tumble Weed		
2. Mocha		
3. Smoky Mountains		
B. Glazed Brick: Standard format: 3.625" x 2.25" x 8"		
Color: to match face brick.		
C. Mortar Joints for all bricks:		
Indian Brown #275, 2.5% grey,		
D. Granite at Building Base: black		
E. Structurally Sealant Glazed Curtain Wall System:		
Kawneer 1600UT		
Mullion Color: RAL 9005 (black)		
F. Composite Metal Panels:		
Color to match color of Curtain Wall mullions		
G. Glazing:		
Acuity 72 with shadow box panels along slab edges...		
f) Percent of each façade covered in brick	75%	North
	22%	East
	100%	Signage Wall @ East Side
	65%	South (curved wall only)
	51%	West
	97%	Entry @ West Side
total percentage of face brick on building	63%	

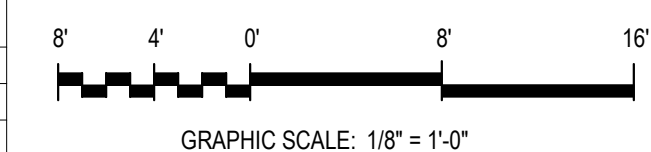

Aurora University
Learning Commons
1419 Prairie Street
Aurora, IL, 60506


SMITHGROUP

35 EAST WACKER
SUITE 900
CHICAGO, IL 60601
312.641.0770
smithgroup.com

[illegible]

SEALS AND SIGNATURES

KEYPLAN

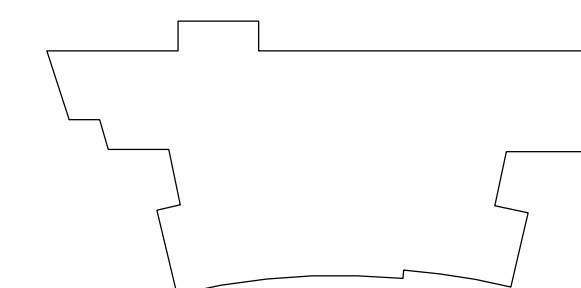

SHEET TITLE

AU - LEARNING COMMONS ELEVATIONS

PROJECT NUMBER

15118.000


PZ

SHEET NUMBER


2-11A




35 EAST WACKER
SUITE 900
CHICAGO, IL 60601
312.641.0770
smithgroup.com

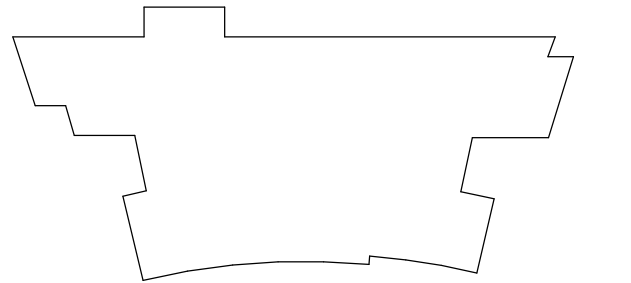SEALS AND SIGNATURES


PROJECT NUMBER	15118.000
PZ	2-11B
SHEET NUMBER	

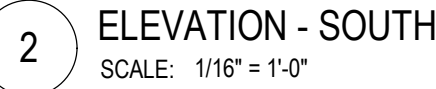

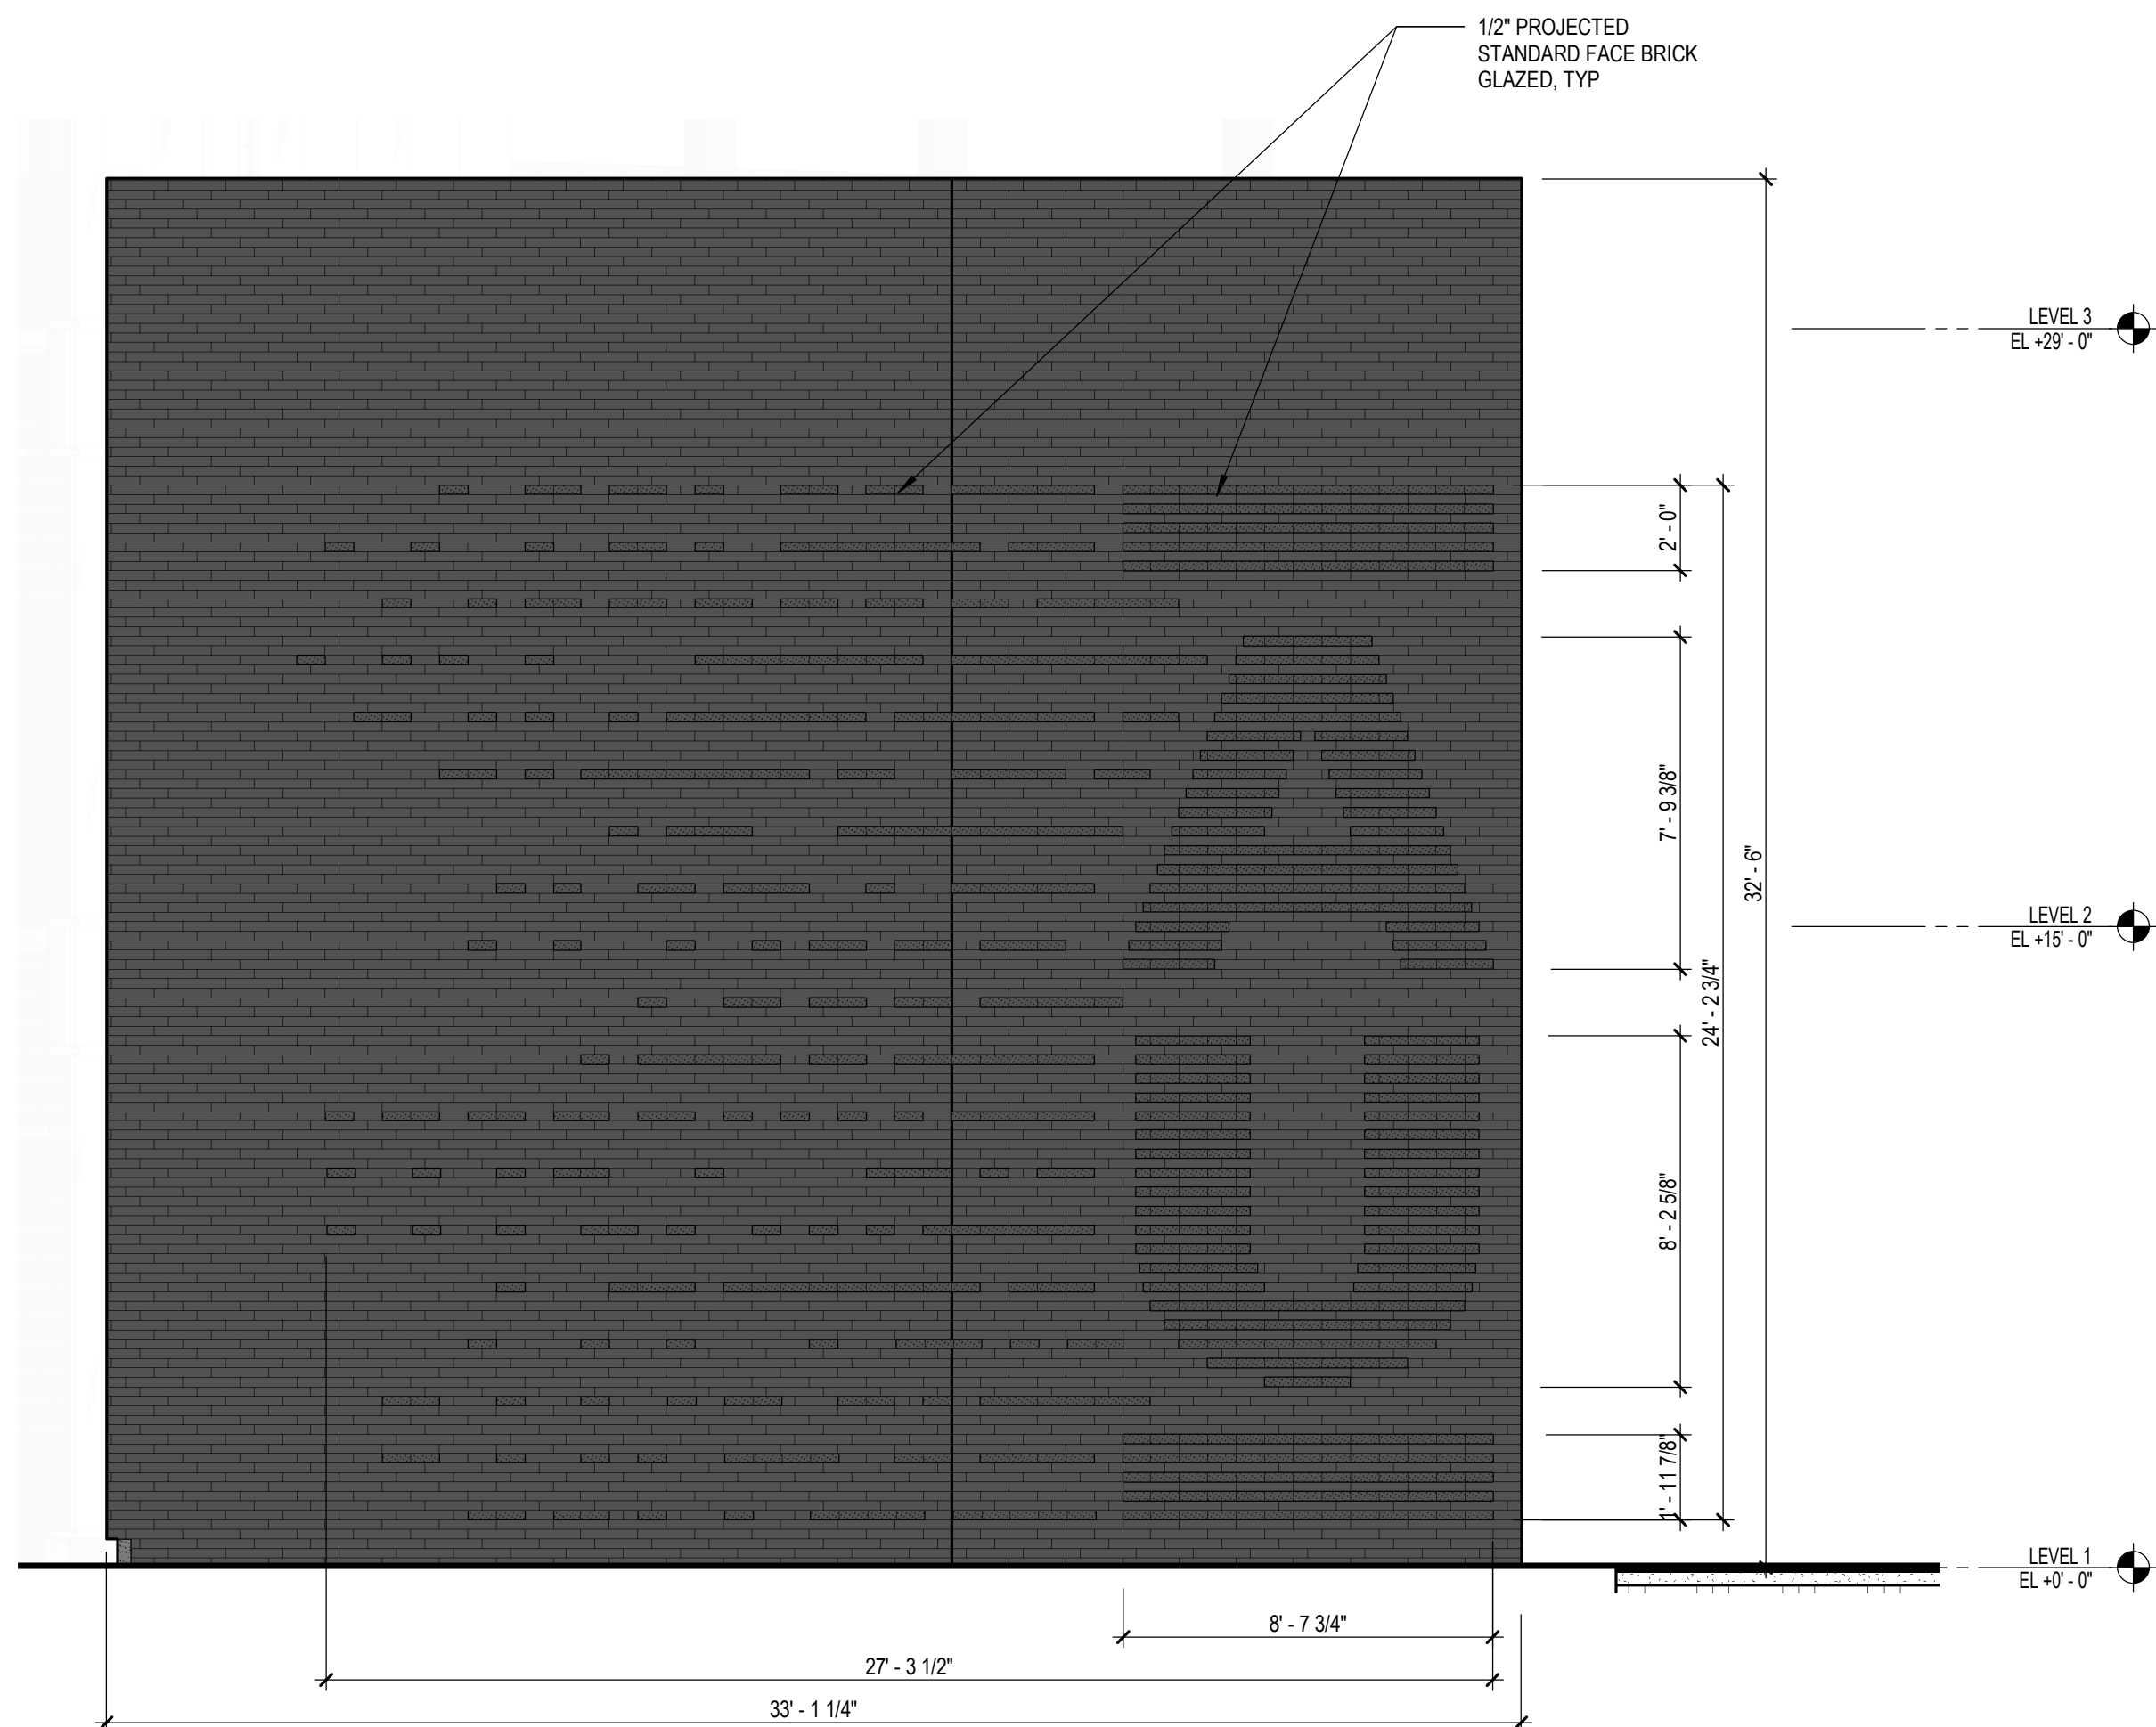

Wall Sign #	Description	Value	Unit
1	i) Width of Façade - on which Sign is Located	33.10	Feet
	ii) Height of Façade - on which Sign is Located	32.50	Feet
	iii) Square Footage of Façade - on which Sign is Located	7,734.00	Square Feet
	vi) Width of Sign Face	23.63	Feet
	v) Height of Sign Face	24.23	Feet
	vii) Square Footage of Sign Face	566.38	Square Feet
	viii) Percent of Sign Coverage - Façade on which Sign is Located	7%	Percent

Ground Sign #	Description	Value	Unit
1	i) Length of street frontage - on which Sign is Located	105.50	Feet
	ii) Width of Sign Face	5.67	Feet
	iii) Height of Sign Face	4.00	Feet
	vi) Square Footage of Sign Face	23	Square Feet
	v) Height of Sign (overall)	6.00	Feet
	vi) Width of Sign (overall)	4.00	Feet
	vii) Type of Sign	colored metal to match existing campus signs	
	viii) Type of Sign Base	(2) 2" square posts, painted to match sign	
	ix) Is there a Digital Display	No	
	If Yes then, Location of Digital Display on the sign		
	Height of Digital Display		Feet
	Width of Digital Display		Feet
	Square Footage of Digital Display		- Square Feet
	Percent of Digital Display Sign Coverage		Percent
Ground Sign #	Description	Value	Unit
2	i) Length of street frontage - on which Sign is Located	not applicable	Feet
	ii) Width of Sign Face	5.67	Feet
	iii) Height of Sign Face	4.00	Feet
	vi) Square Footage of Sign Face	23	Square Feet
	v) Height of Sign (overall)	6.00	Feet
	vi) Width of Sign (overall)	4.00	Feet
	vii) Type of Sign	colored metal to match existing campus signs	
	viii) Type of Sign Base	(2) 2" square posts, painted to match sign	
	ix) Is there a Digital Display	No	
	If Yes then, Location of Digital Display on the sign		
	Height of Digital Display		Feet
	Width of Digital Display		Feet
	Square Footage of Digital Display		- Square Feet
	Percent of Digital Display Sign Coverage		Percent

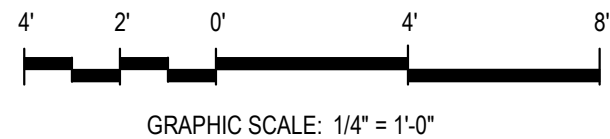


Aurora University
Learning Commons
1419 Prairie Street
Aurora, IL, 60506

SMITHGROUP

35 EAST WACKER
SUITE 900
CHICAGO, IL 60601
312.641.0770
smithgroup.com

ISSUED FOR	DATE
PLANNING AND ZONING RE-SUBMISSION	04 03 2025
PLANNING AND ZONING SUBMISSION	03 20 2025

SEALS AND SIGNATURES

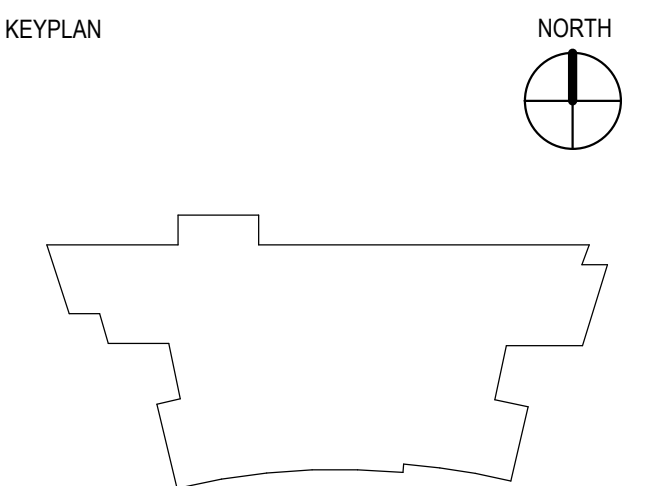

SHEET TITLE

AU - LEARNING
COMMONS - SIGNAGE

PROJECT NUMBER

15118.000

PZ

2-11C