


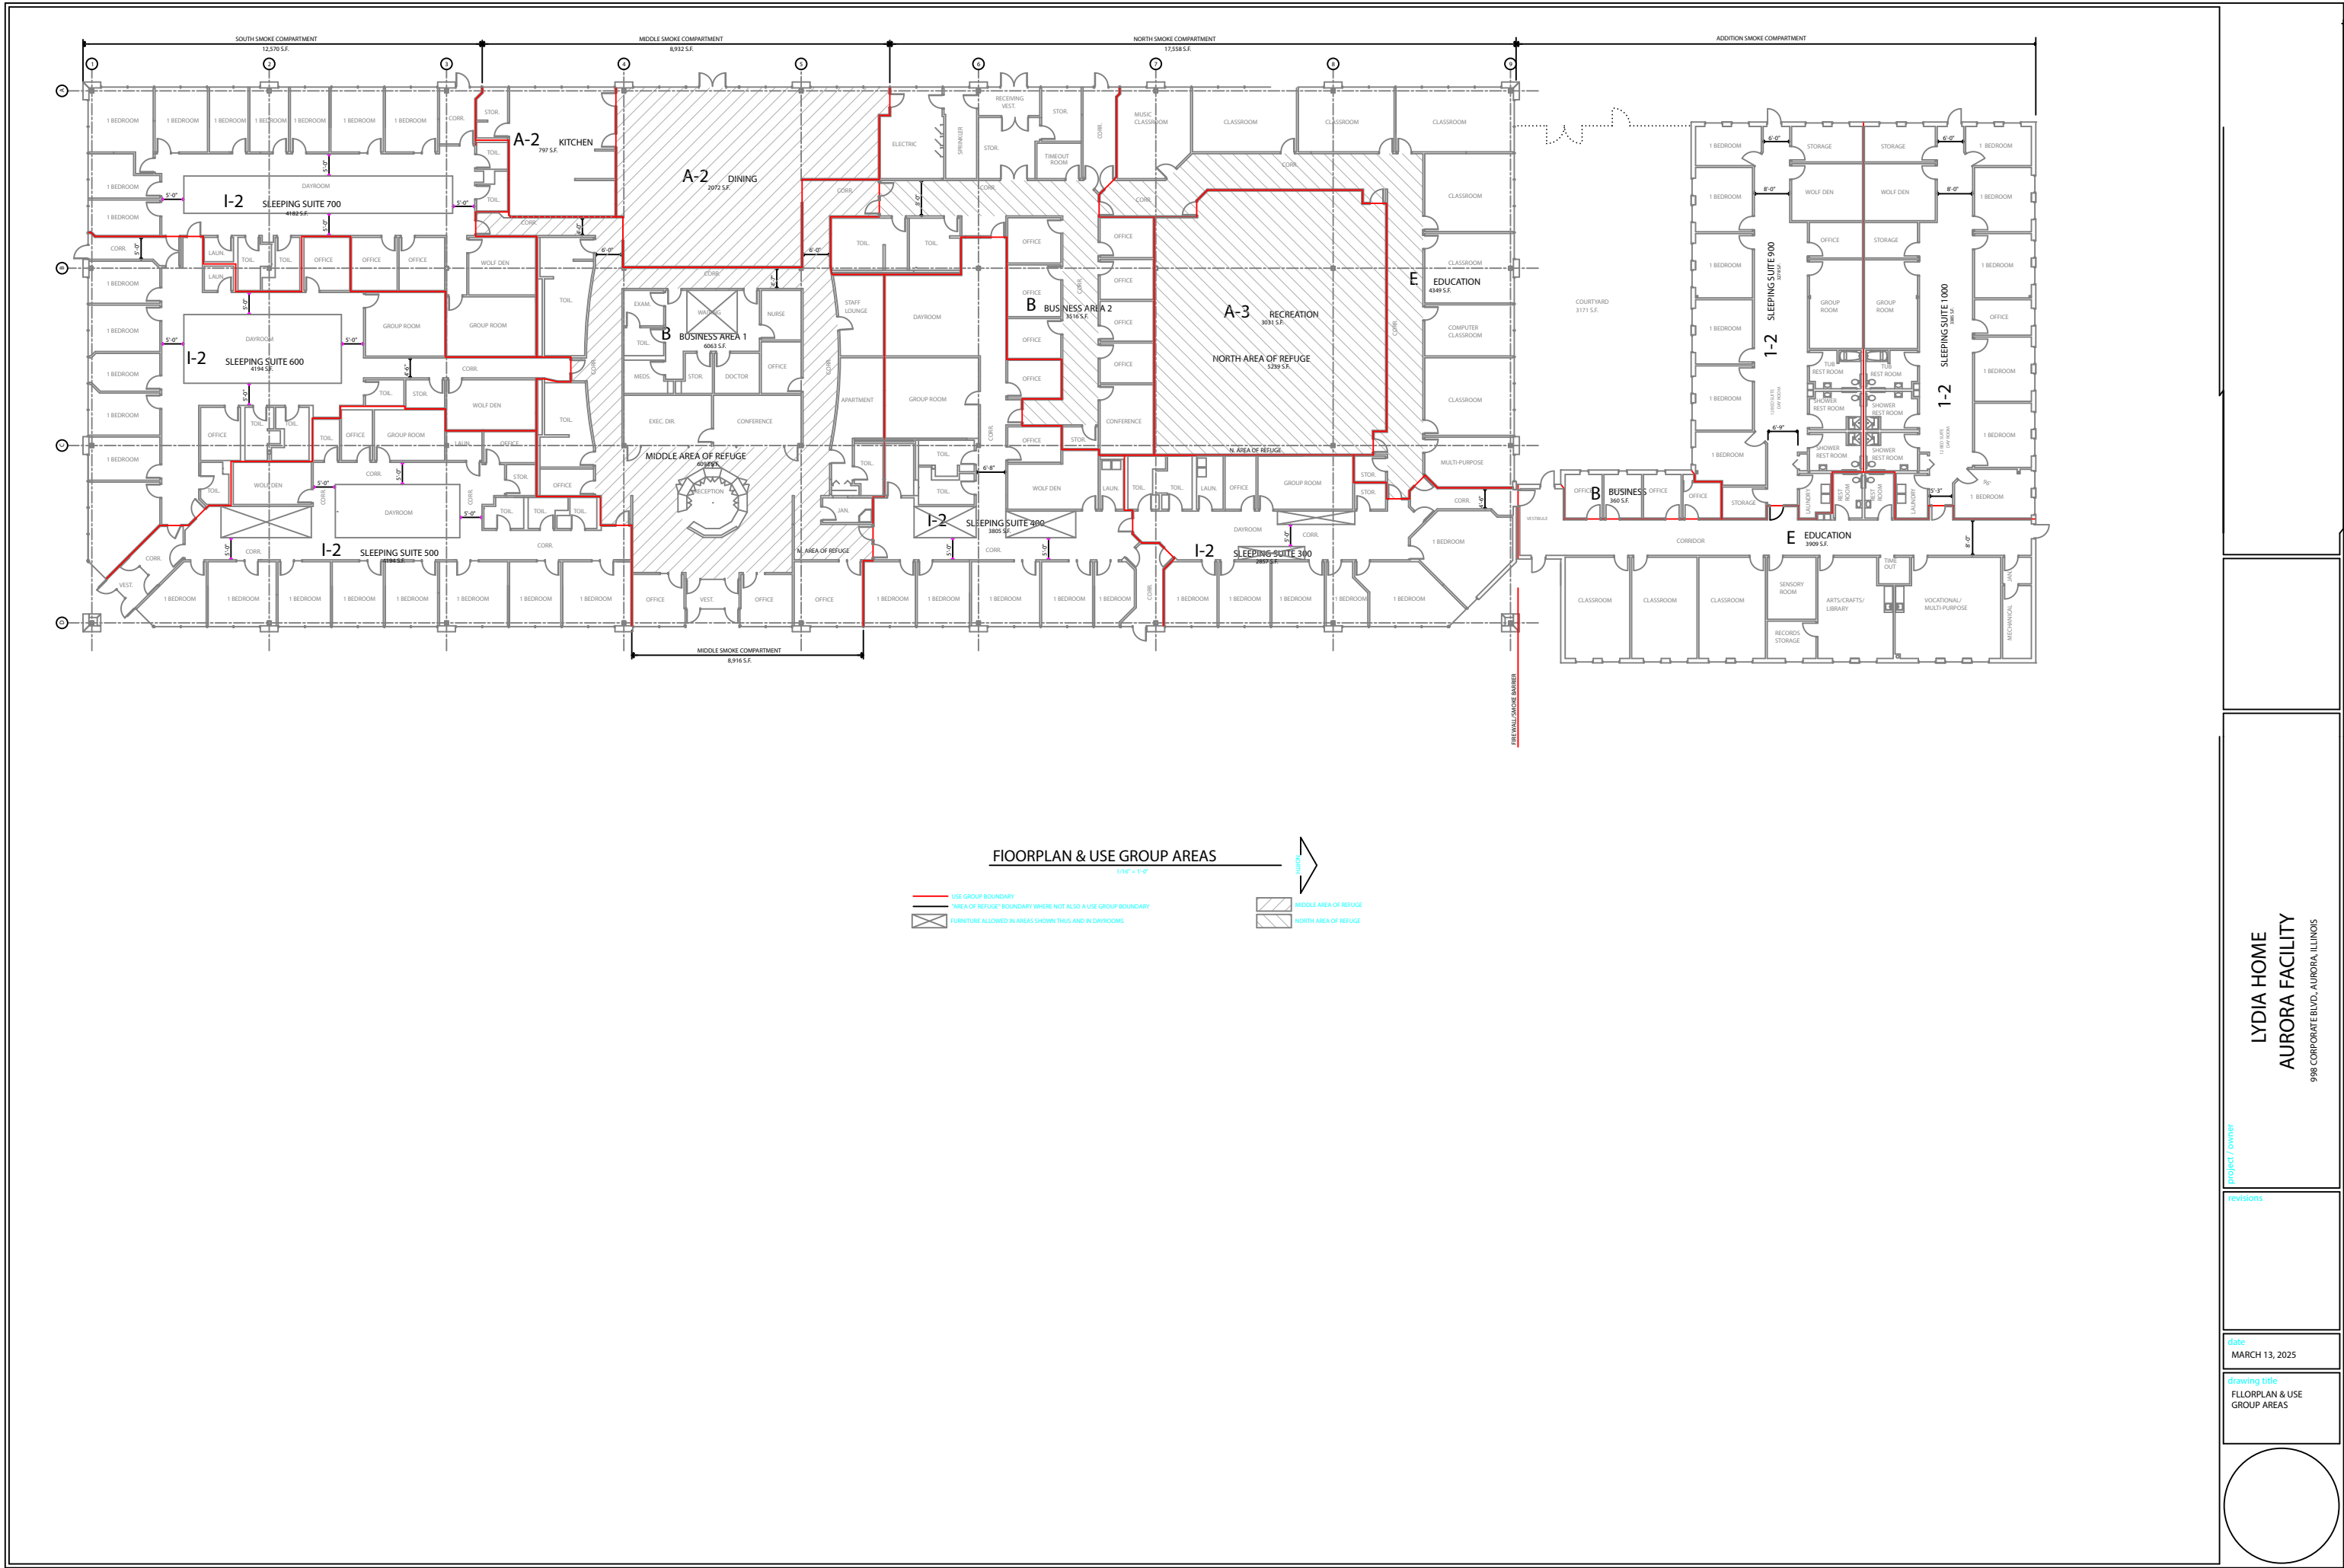

LYDIA HOME
AURORA FACILITY
998 CORPORATE BLVD., AURORA, ILLINOIS

PROJECT / OWNER

10/20/2025

DATE
MARCH 13, 2025

DRAWING TITLE
FLOORPLAN & USE
GROUP AREAS

