

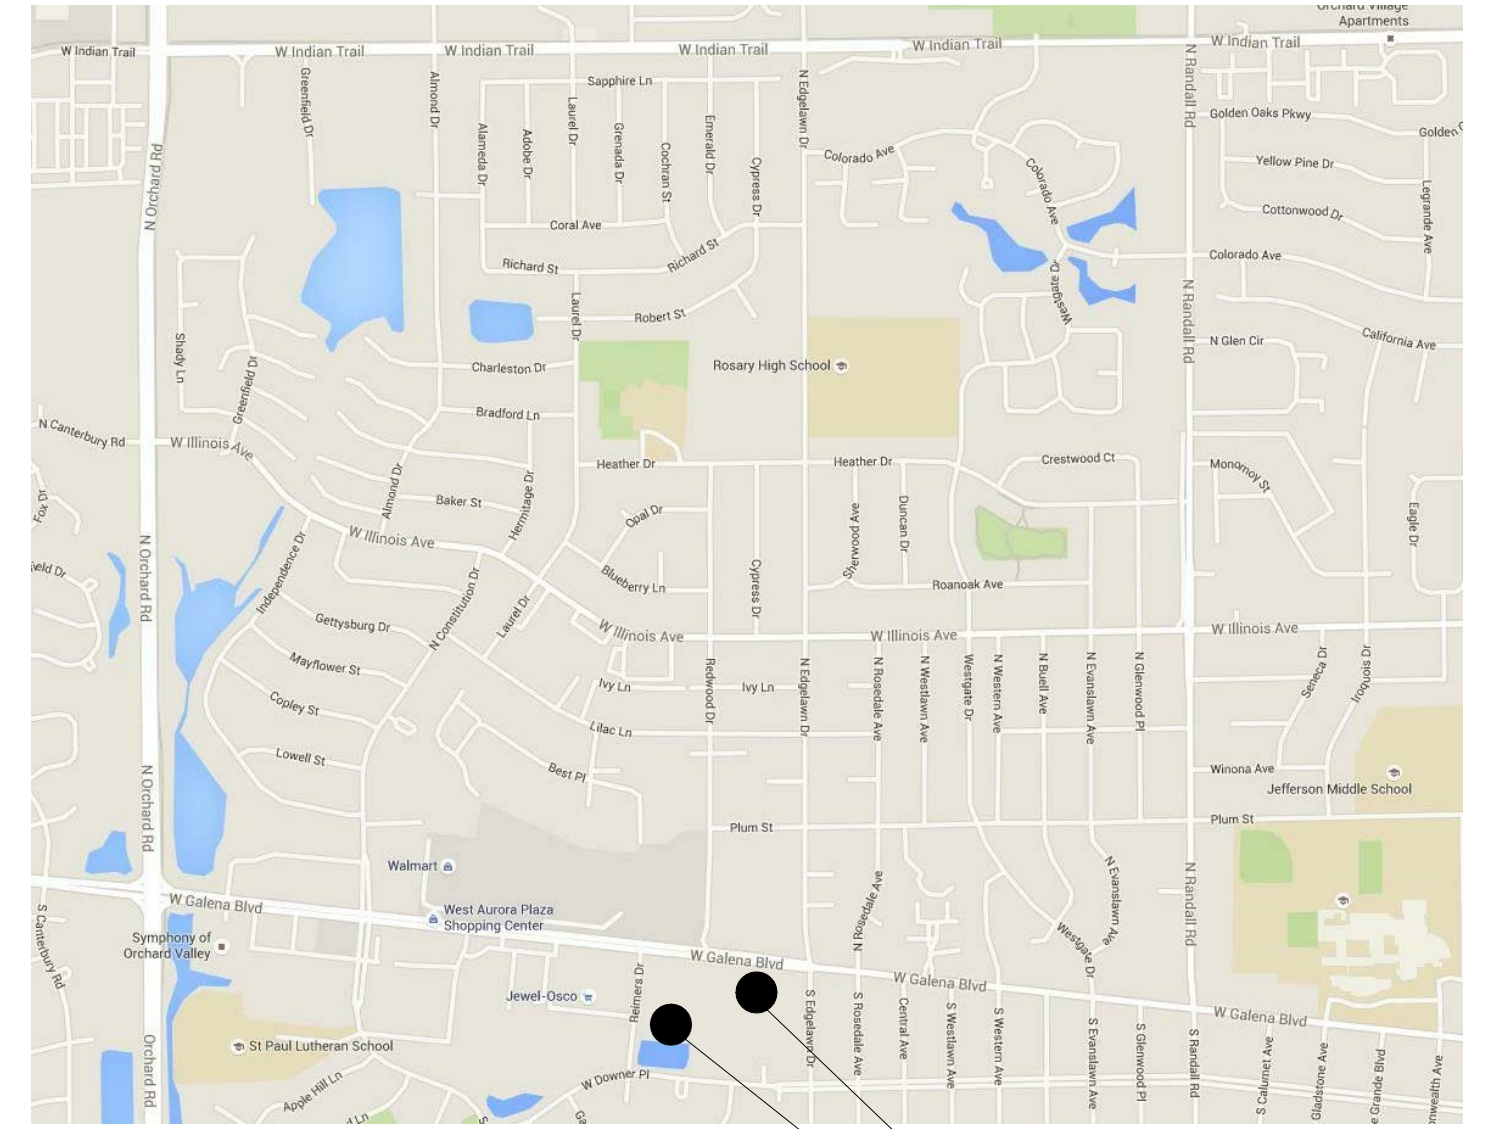


## LANDSCAPE PLAN FOR THE WEISNER FAMILY TECHNICAL CENTER

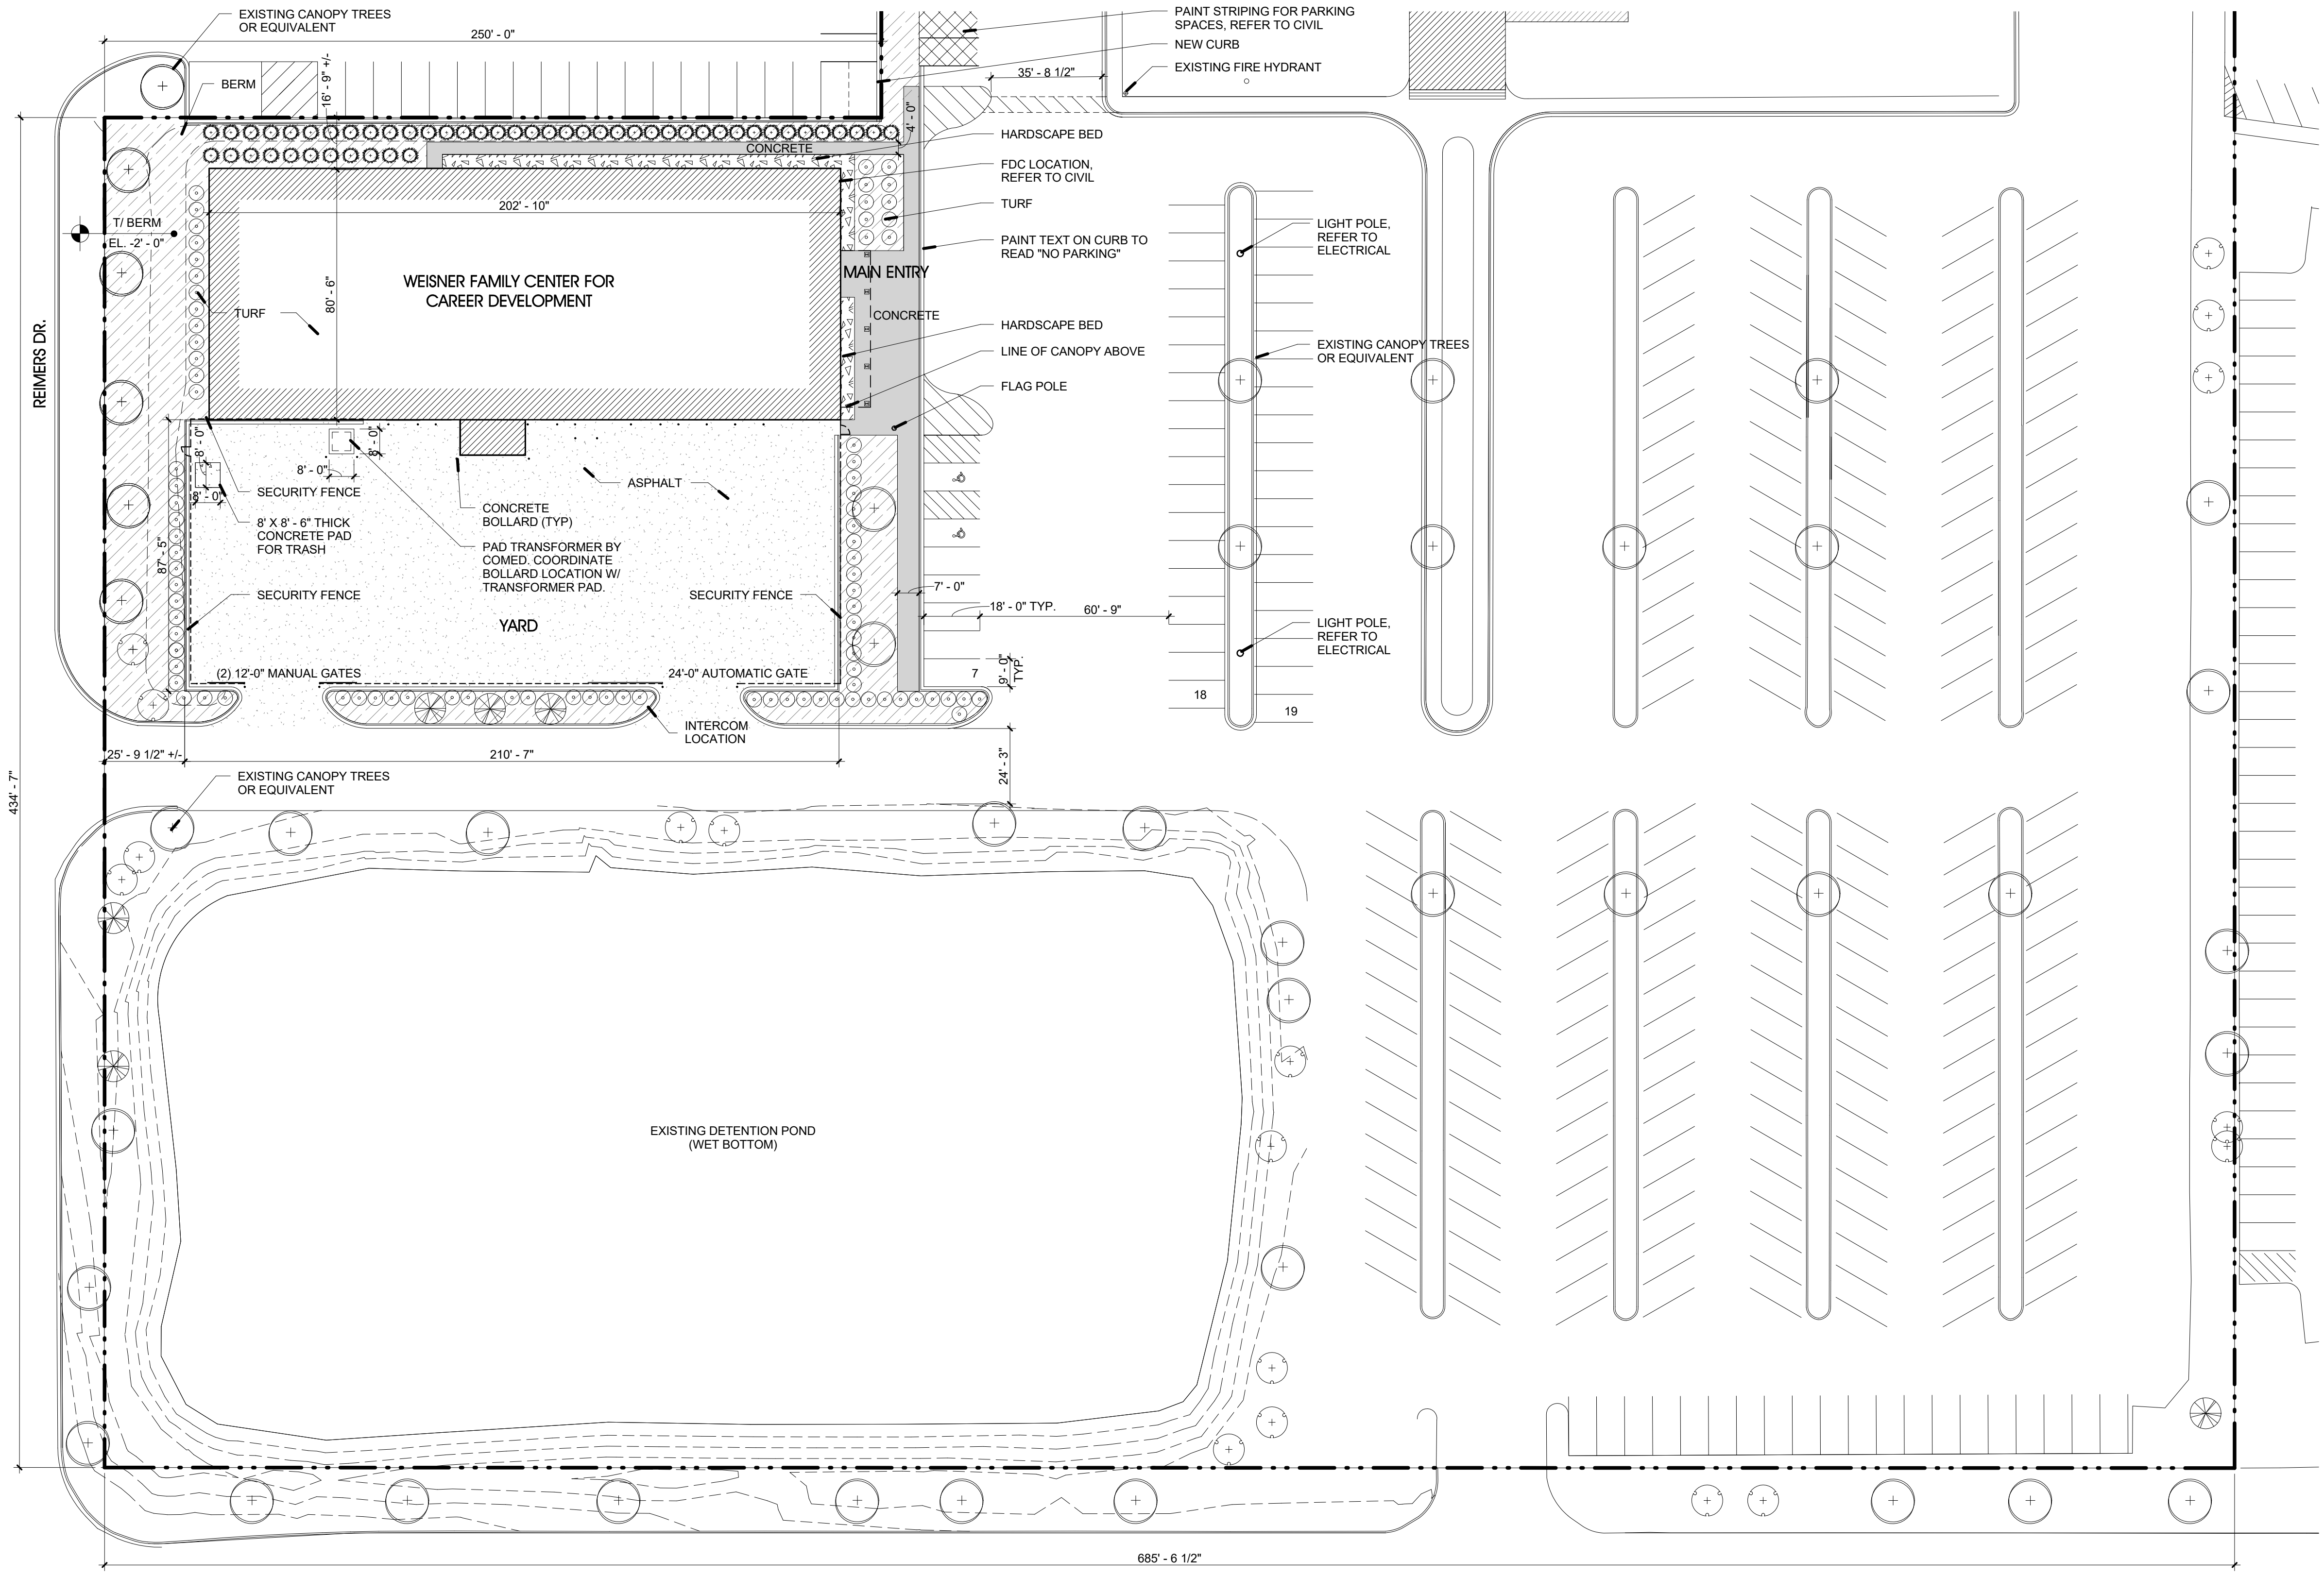

1870 WEST GAENA BOULEVARD  
PROJECT SITE

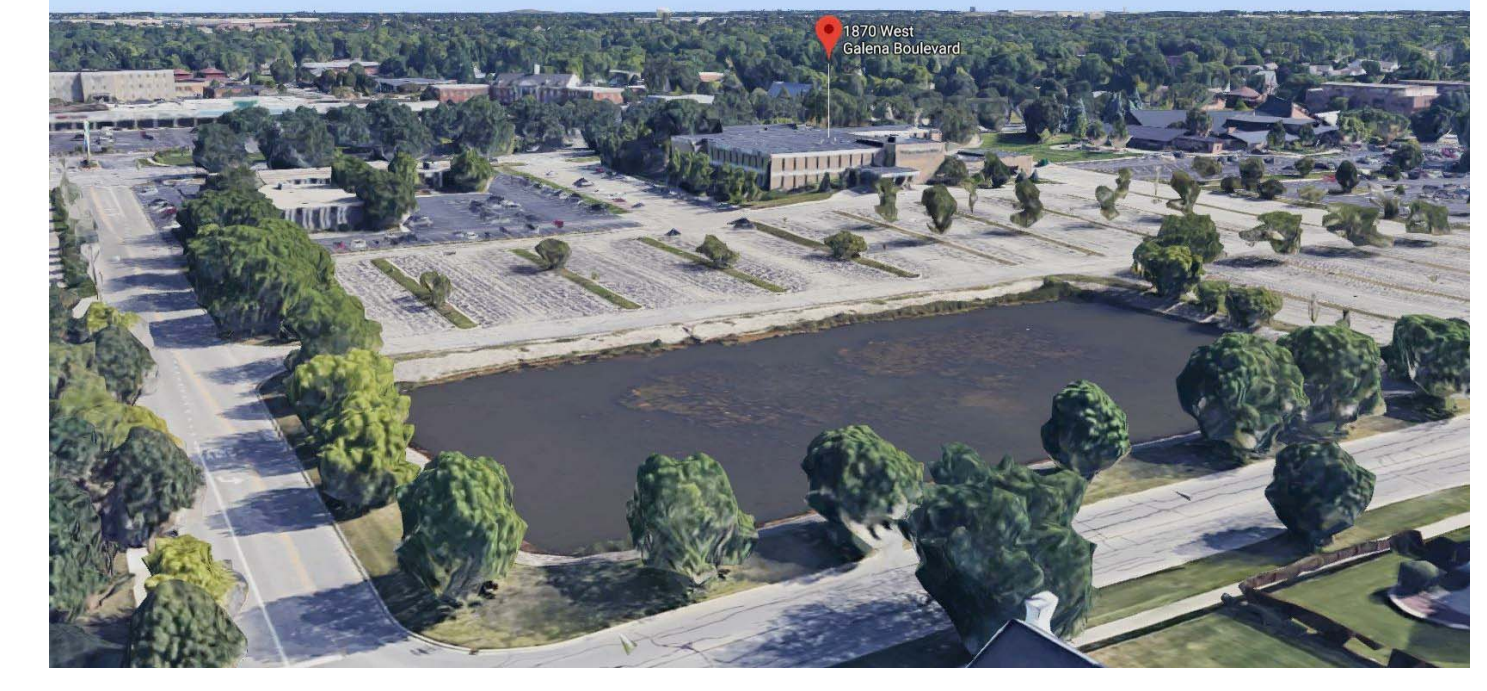

EXISTING SITE CONDITIONS


NORTH  
**1** LANDSCAPE PLAN  
1" = 30'-0"

Landscape Data Table: CTEs Provided			
	CTE Value	Count Provided	Total CTEs Provided
Canopy Trees	1	43	43
Evergreen Trees	1/3	6	2
Understory Trees	1/3	18	6
Deciduous Shrubs	1/20	87	4
Evergreen Shrubs	1/20	50	3
<b>Total:</b>		<b>204</b>	<b>58</b>

SITE PLAN LEGEND	
SYMBOL	DESCRIPTION
---	PROPERTY LINE
•	BOLLARD
(diagonal hatching)	TURF (SEEDED)
(stippled)	HARDSCAPE
(dotted)	ASPHALT
(solid grey)	CONCRETE

Landscape Data Table: Planting Material Key	
Note: Symbols are blackline for proposed and white for existing	
Canopy Trees (minimum size 2.5 caliper) Count:	43
Evergreen Trees (minimum size 6 feet) Count:	6
Understory Trees (minimum size 2.5 caliper or 8 feet if multi-stemmed) Count:	18
Evergreen Shrubs (minimum of 18 inches) Count:	50
Deciduous Shrubs (minimum of 18 inches) Count:	87
Ornamental Grasses Count:	0
Perennials Count:	0
Annuals Count:	0
Groundcover Square Footage:	0
Turf (Seeded) Square Footage:	12306
Turf (Sod) Square Footage:	0
Native Prairie Planting Square Footage:	0
Native Wetland Planting Square Footage:	0

CORDOGAN CLARK & ASSOCIATES INC. ARCHITECTS • ENGINEERS  
 Chicago, IL 60461  
 100 North La Salle Avenue  
 Chicago, IL 60602  
 Tel: 312.551.7000  
 Fax: 312.551.6771

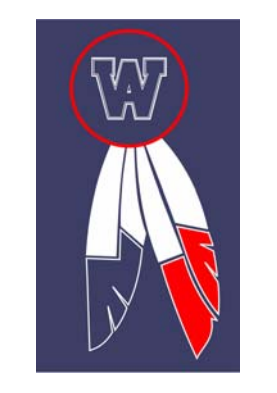

**WEISNER FAMILY CENTER FOR CAREER DEVELOPMENT**  
**WEST AURORA SCHOOL DISTRICT 129**  
 1877 WEST DOWNER PLACE, AURORA, IL 60506

LANDSCAPE PLAN FOR WEISNER FAMILY TECHNICAL CENTER

JOB NUMBER 15358  
 DATE 06.12.2018

REVISIONS:

L1.0

6/27/2018 11:41:19 AM  
 COPYRIGHT © 2018 ALL RIGHTS RESERVED