



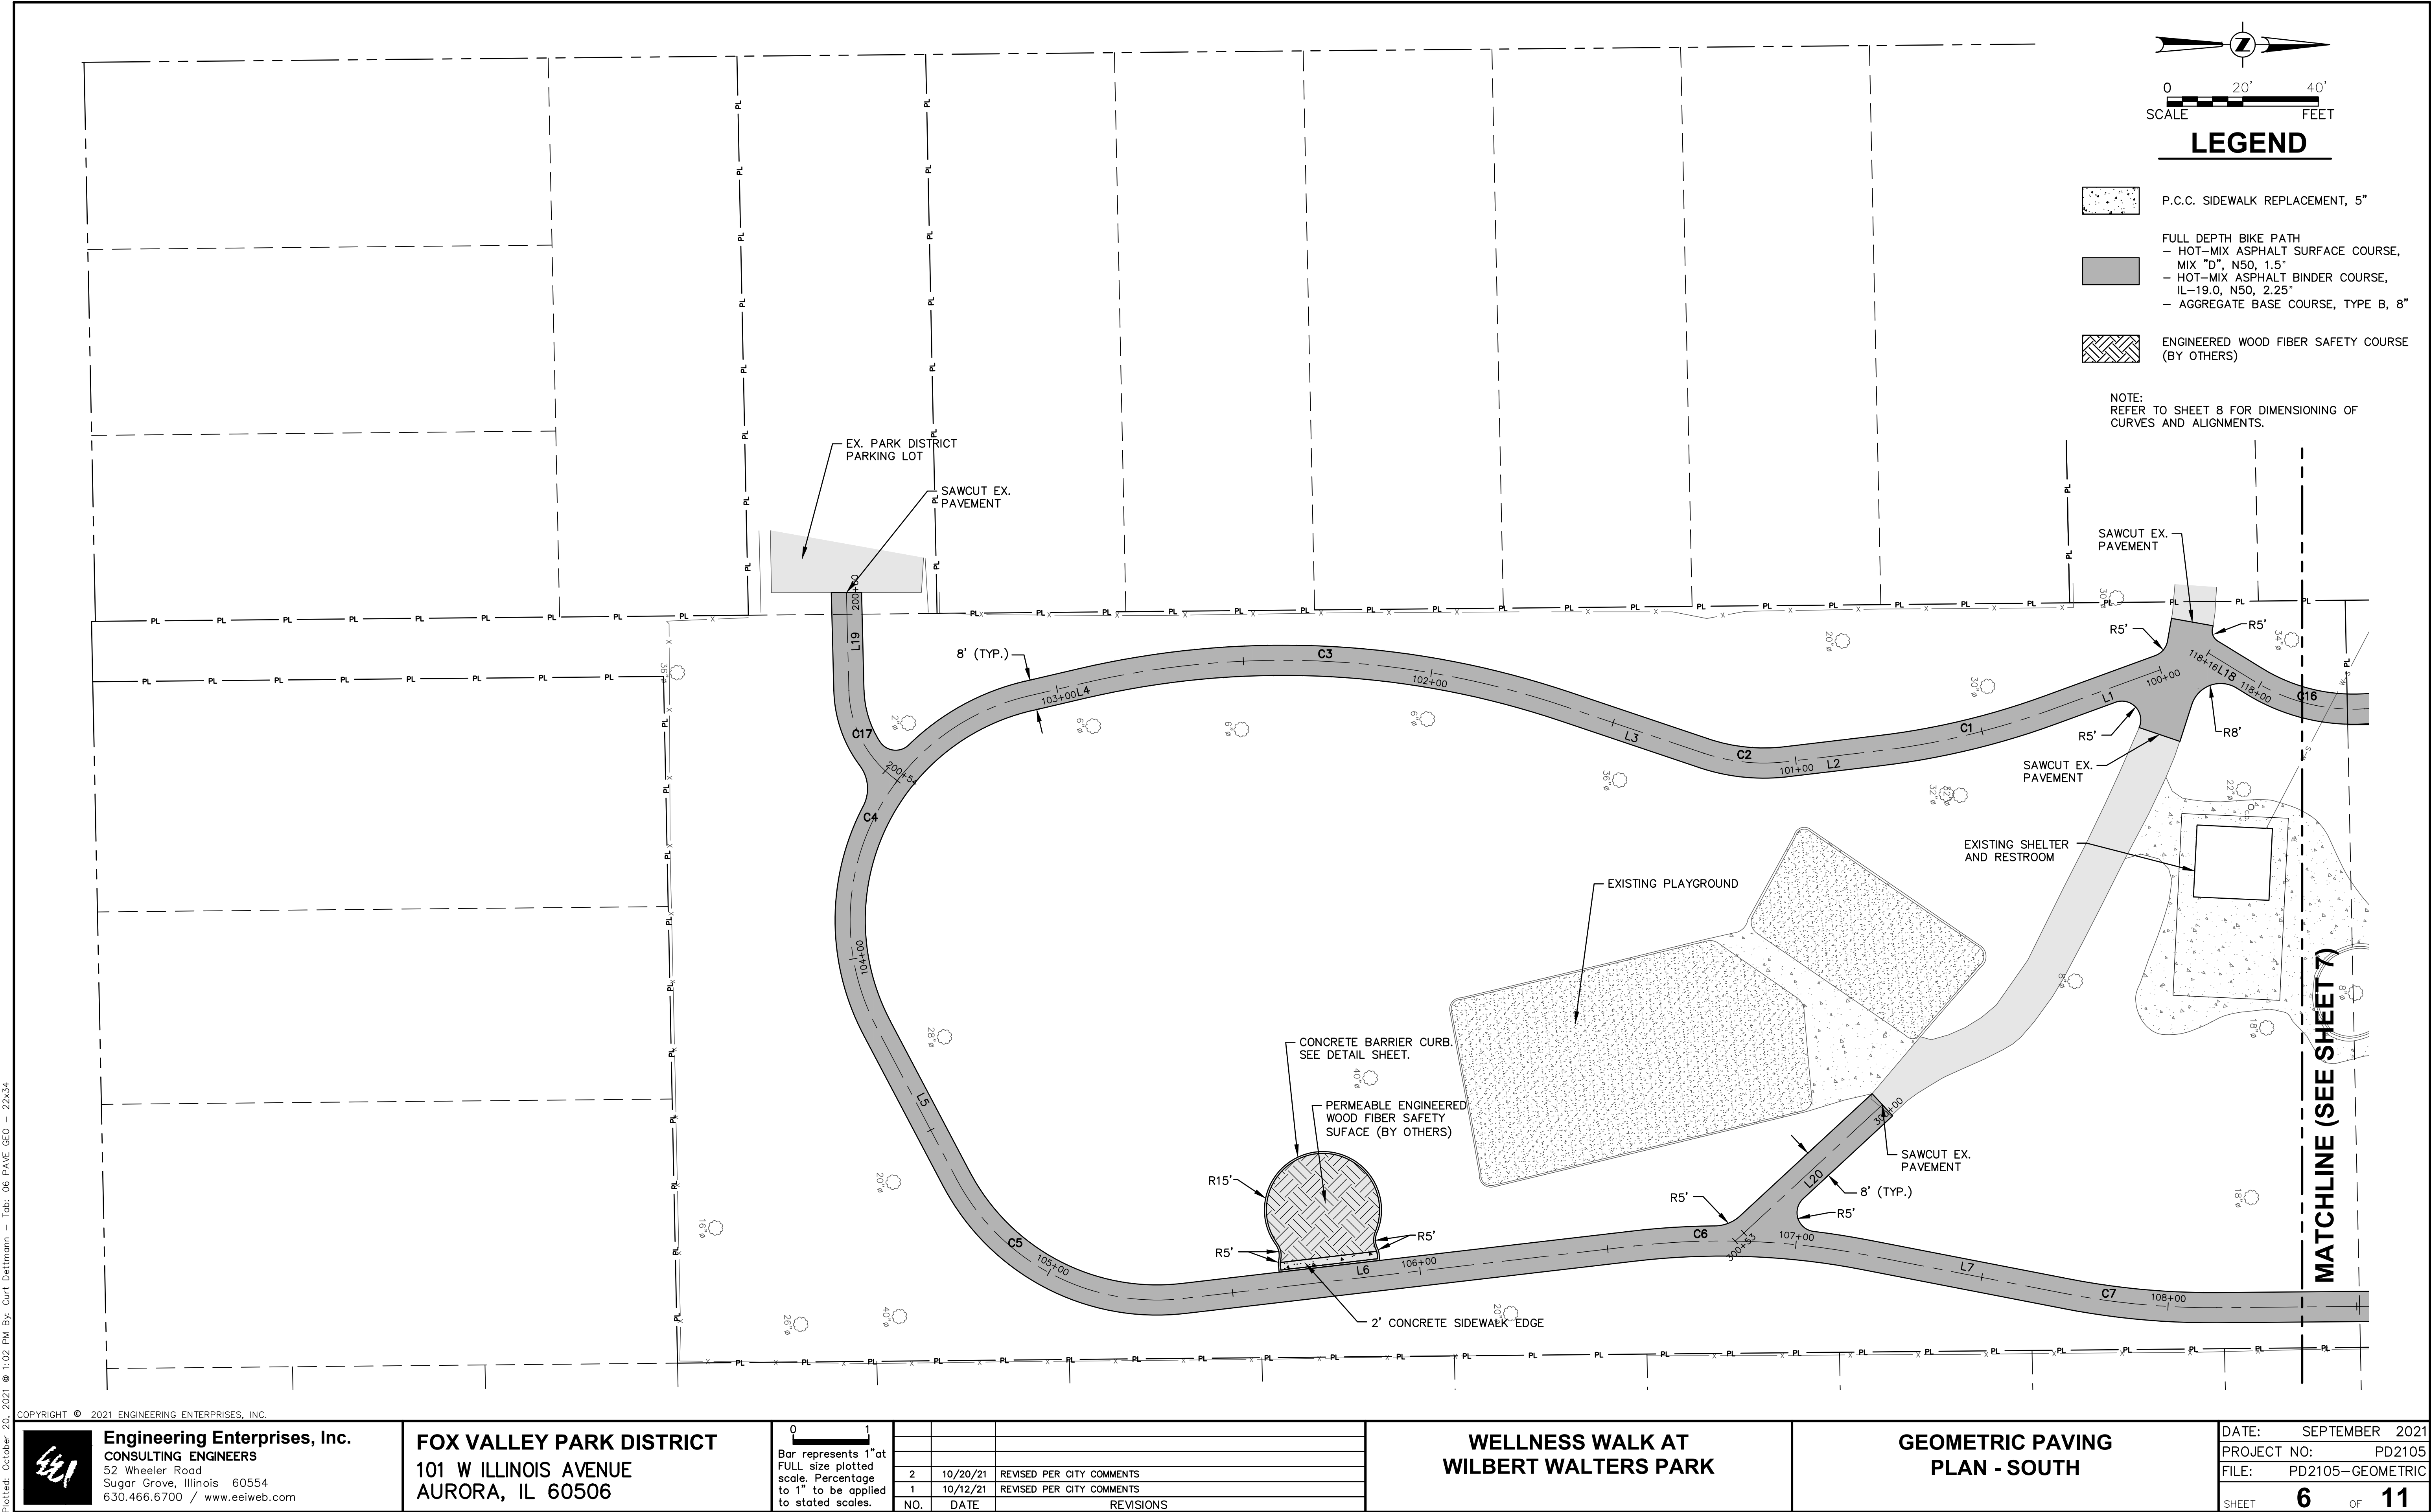

Plotted: October 20, 2021 @ 1:01 PM By: Curt Bettmann - Tab: 07 PAVE GEO - 22x34

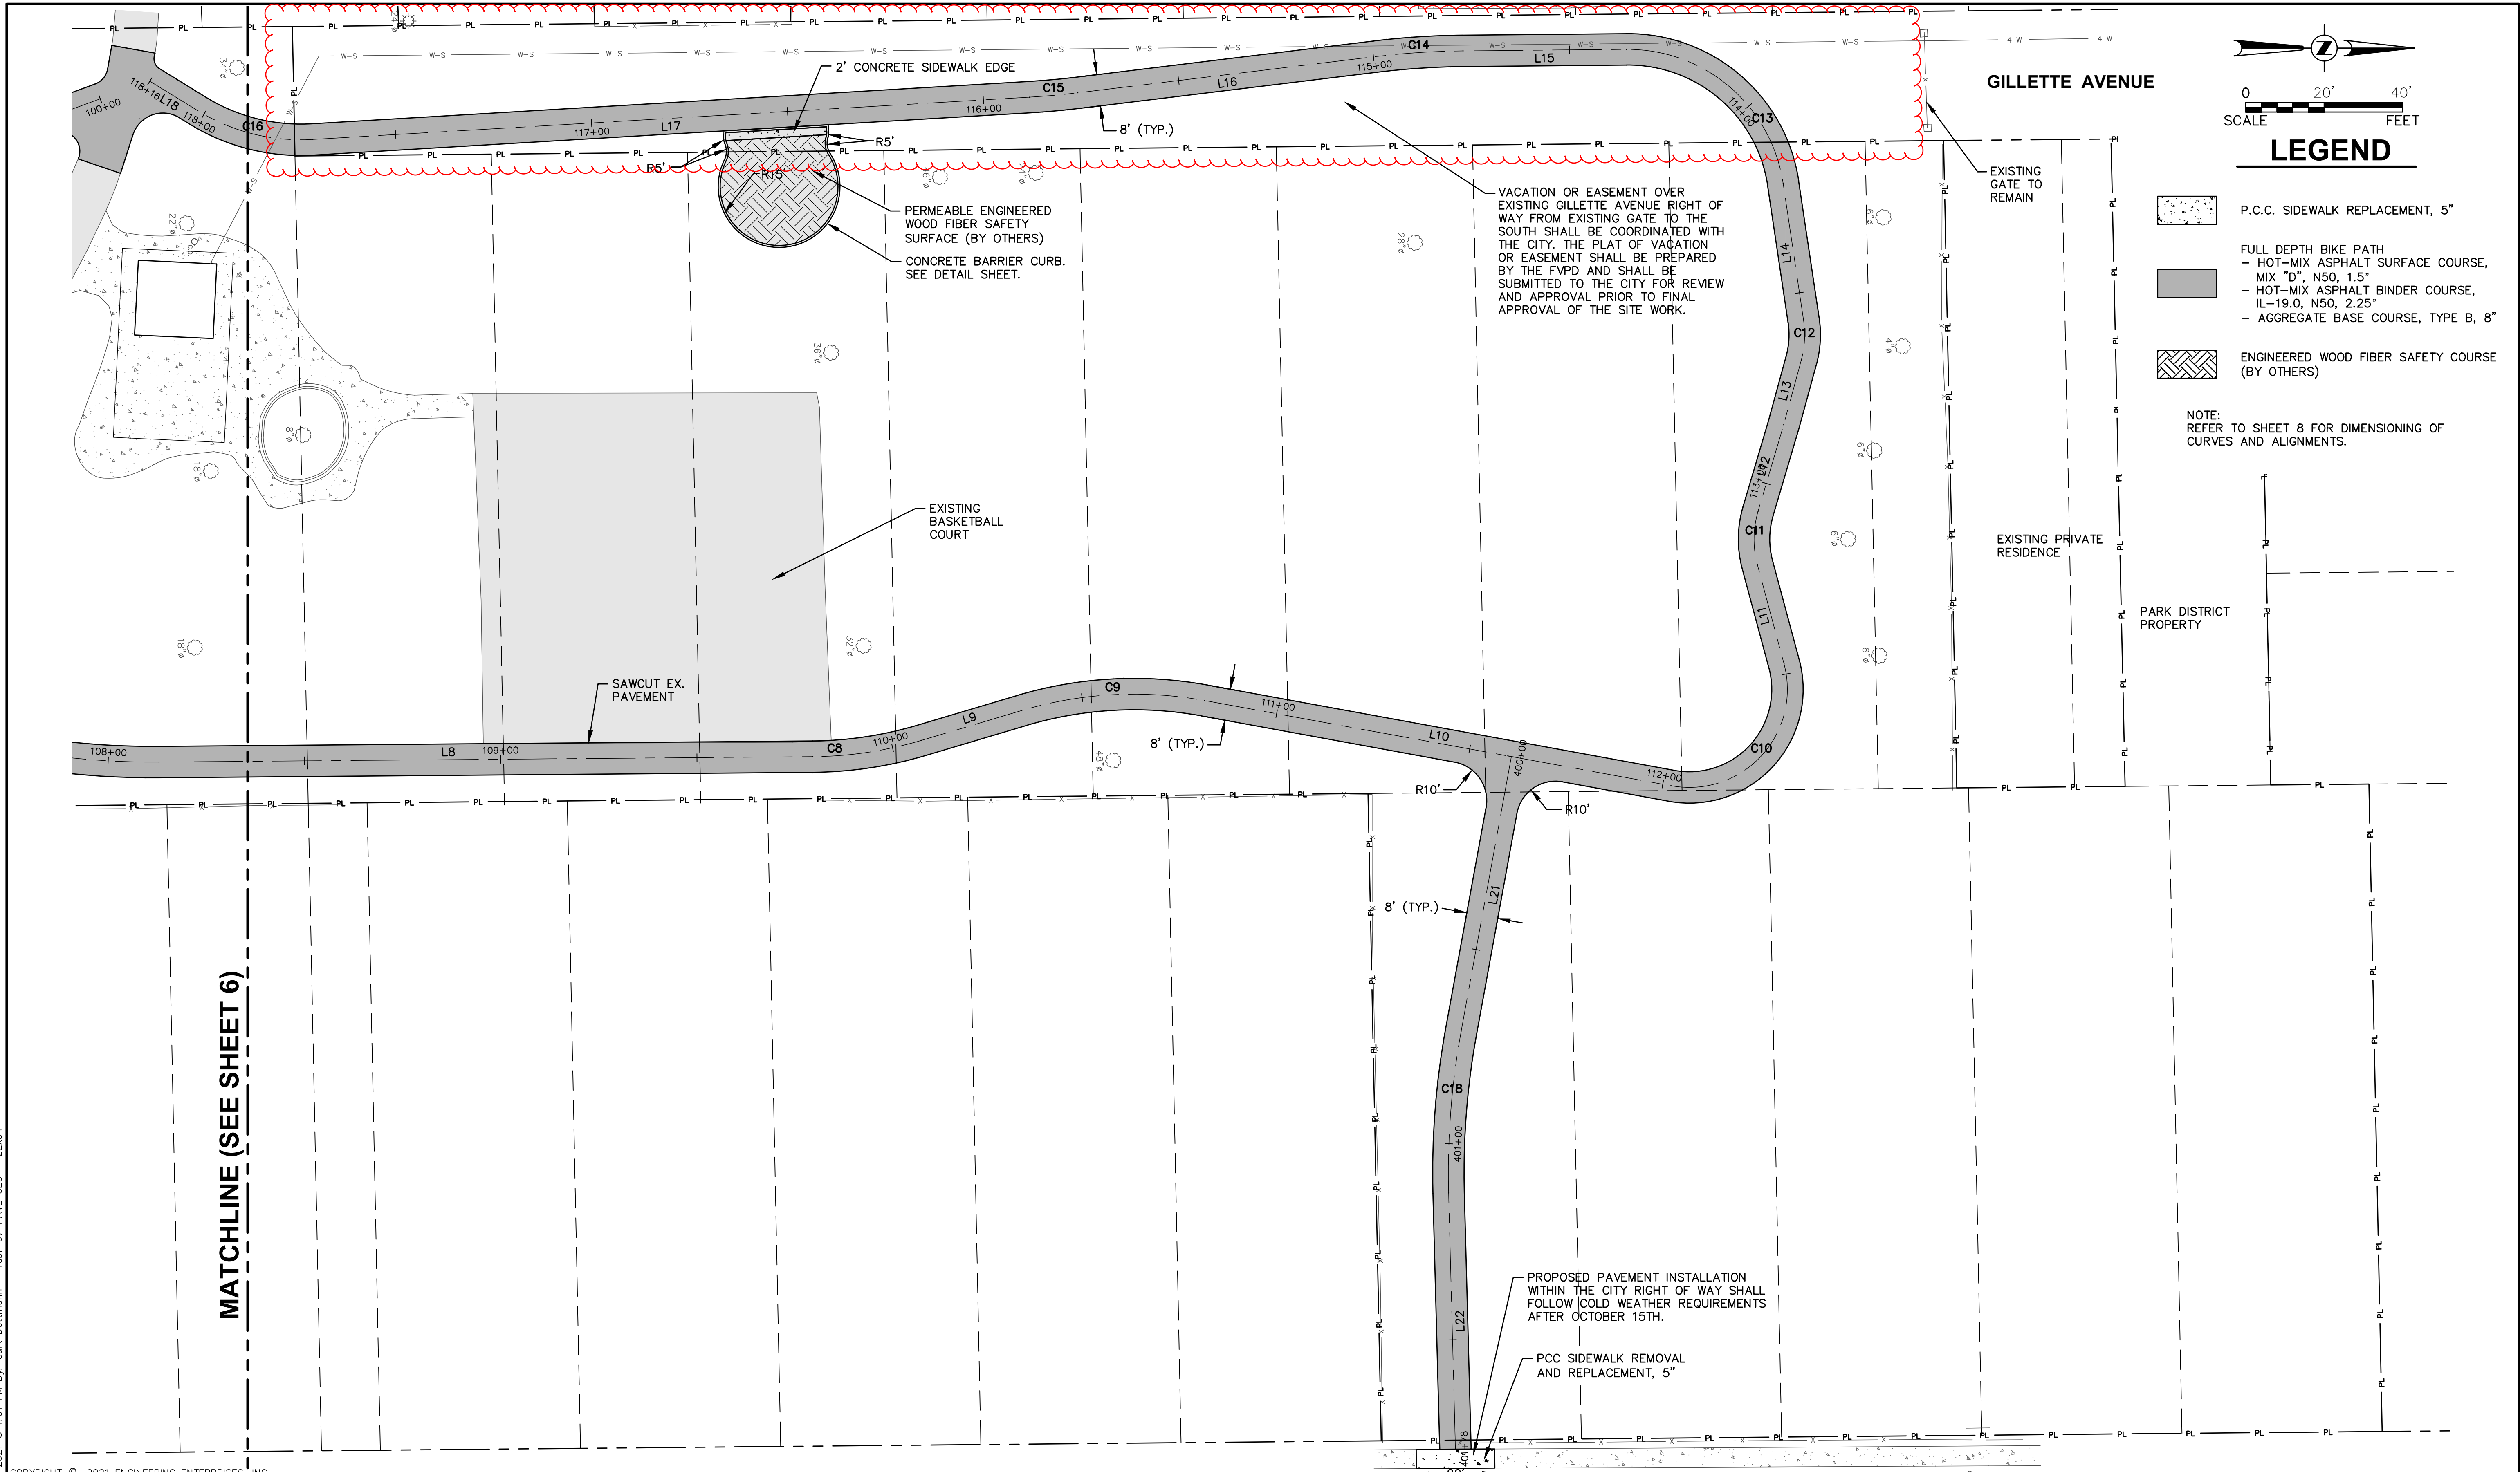

COPYRIGHT © 2021 ENGINEERING ENTERPRISES, INC.

Engineering Enterprises, Inc.
CONSULTING ENGINEERS
52 Wheeler Road
Sugar Grove, Illinois 60554
630.466.6700 / www.eeiweb.com

FOX VALLEY PARK DISTRICT
101 W ILLINOIS AVENUE
AURORA, IL 60506

0 1
Bar represents 1" at
FULL size plotted
scale. Percentage
to 1" to be applied
to stated scales.

NO.	DATE	REVISIONS
2	10/20/21	REVISED PER CITY COMMENTS
1	10/12/21	REVISED PER CITY COMMENTS

**WELLNESS WALK AT
WILBERT WALTERS PARK**

**GEOMETRIC PAVING
PLAN - NORTH**

DATE:	SEPTEMBER 2021
PROJECT NO:	PD2105
FILE:	PD2105-GEOMETRIC
SHEET	7 OF 11

Path:H:\SDSKPROJ\PD-PARK DISTRICTS\2021\PD2105\DWG FINAL ENG\PD2105-GEOMETRIC