


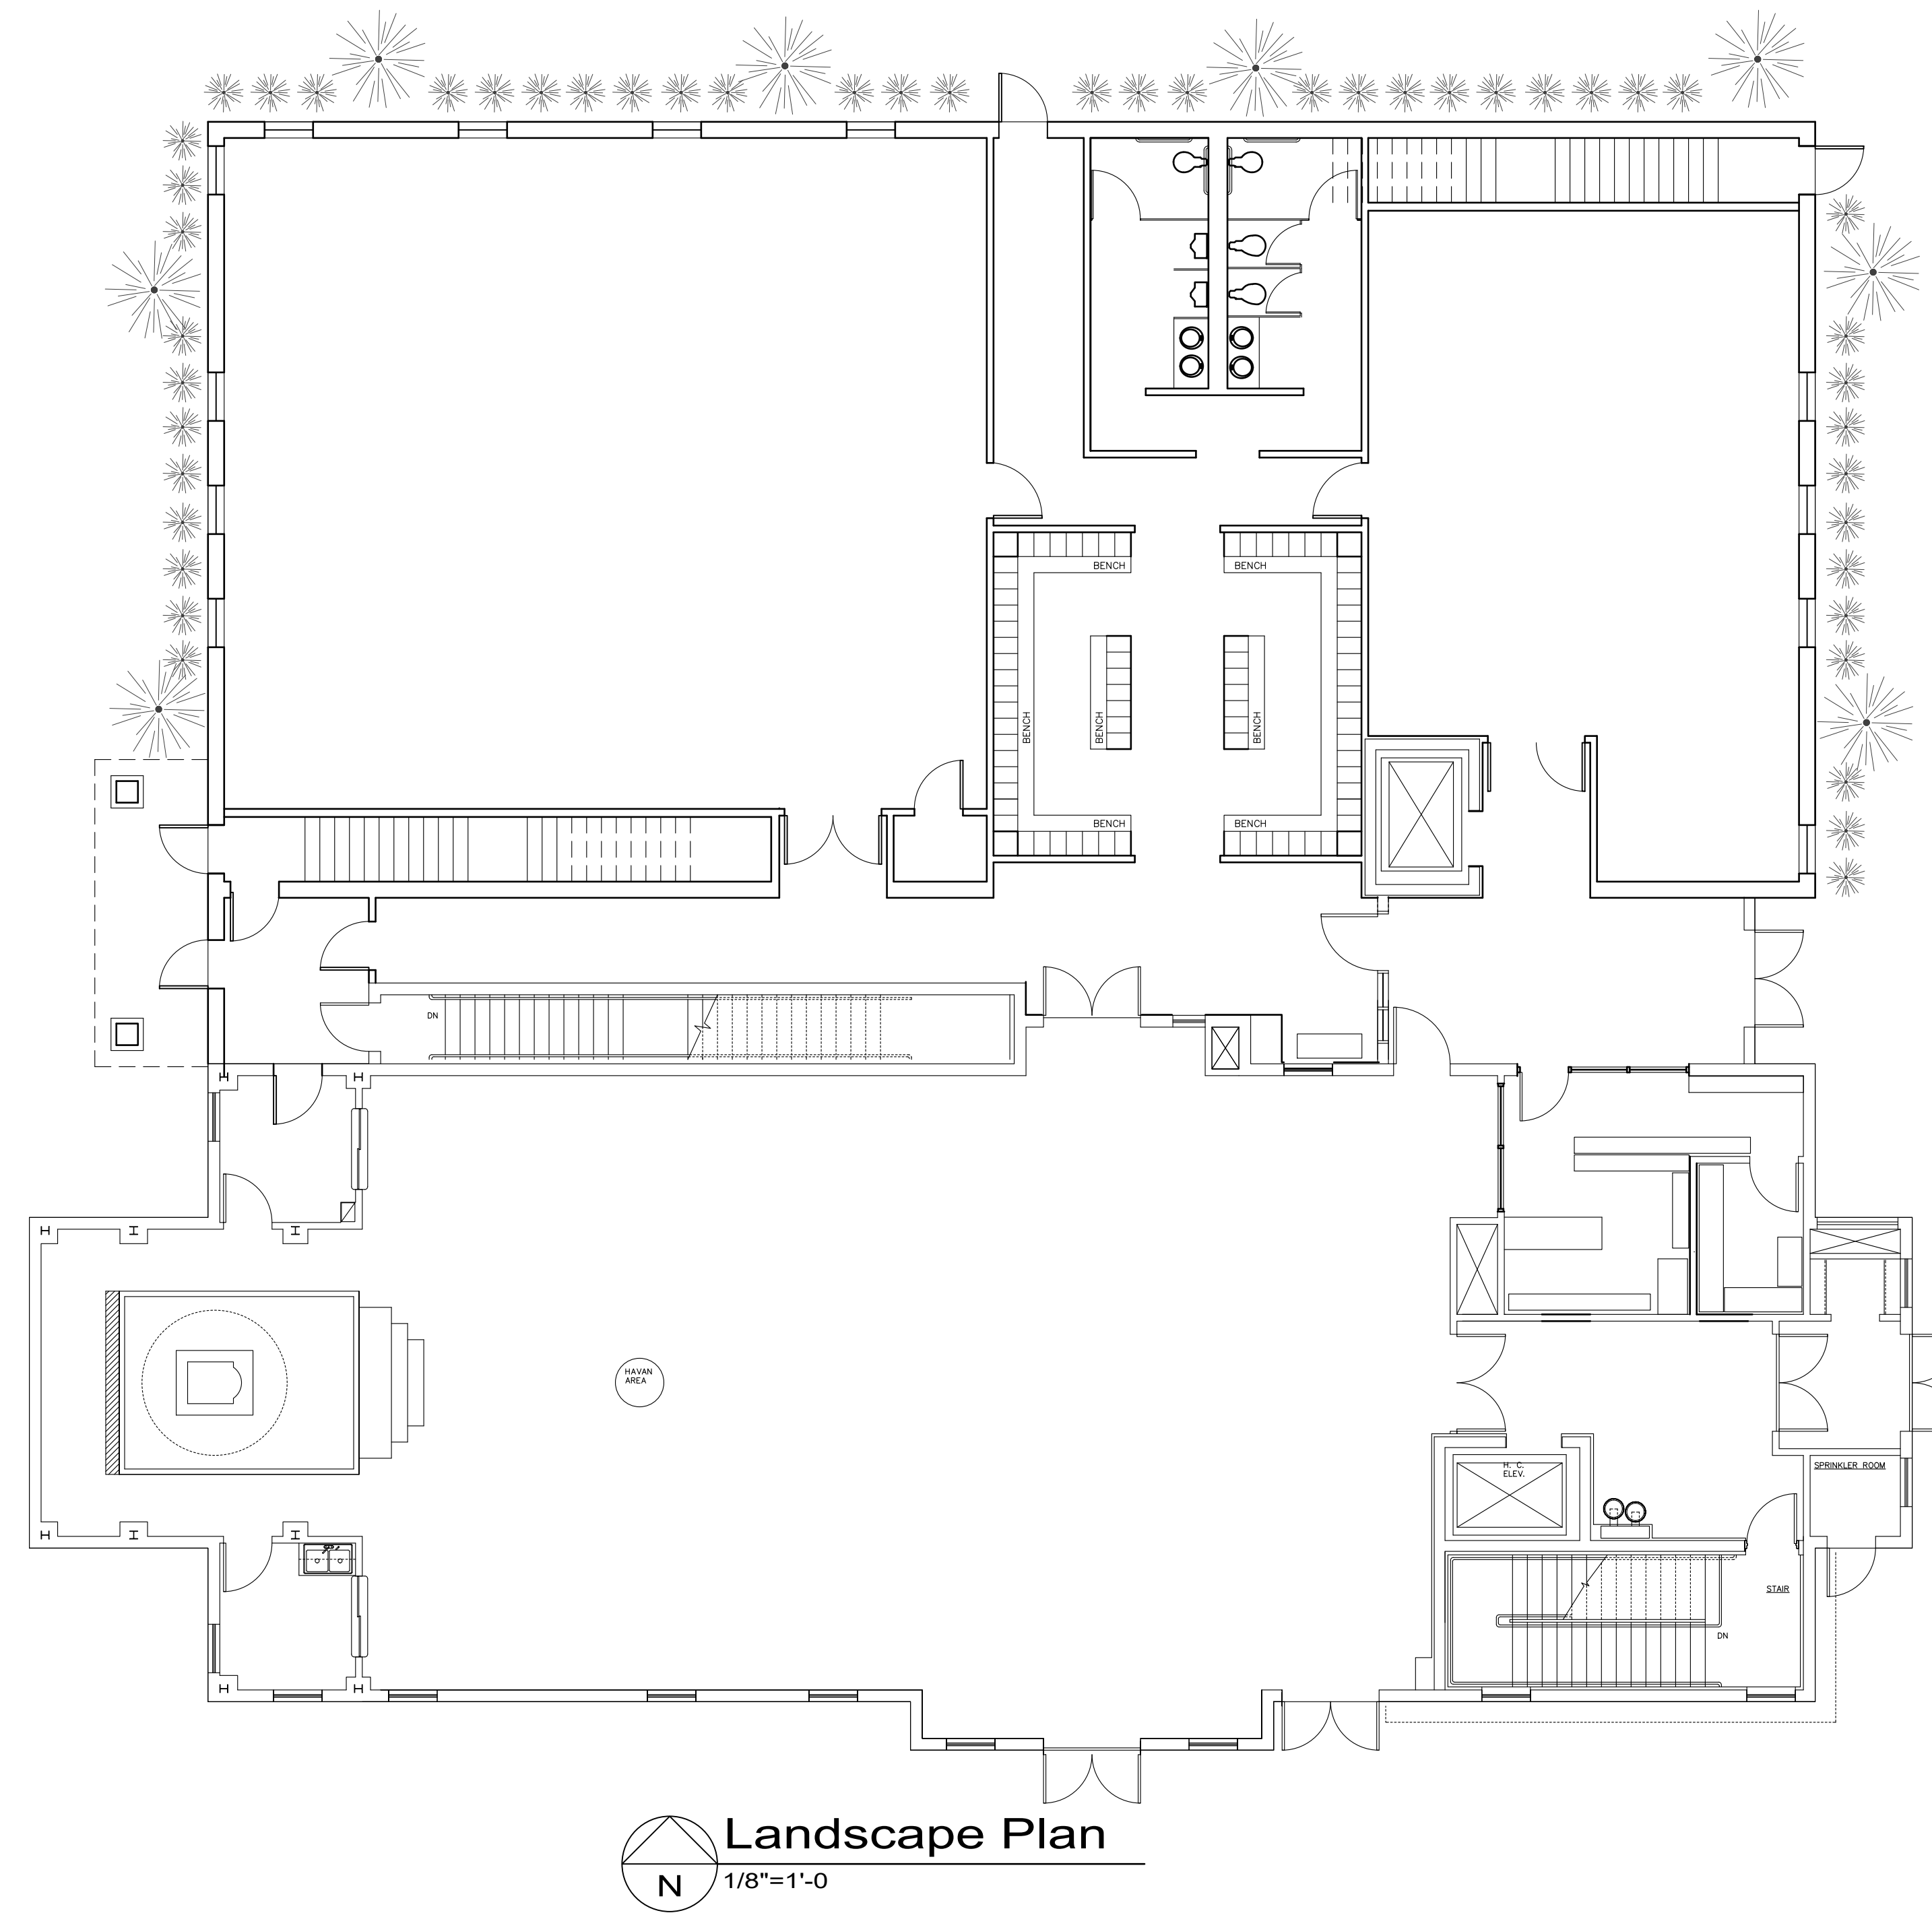

LANDSCAPE PLAN



LANDSCAPE SCHEDULE			
TAG	SPECIES	SIZE	QTY: CTE
E1	COLUMNAR ARBORAVITAE	6' HT.	7 2.31
S3	YEW DENSAFORMA	18"	48 2.4
			TOTAL CTE 4.7
NOTES: ALL LANDSCAPING SHALL BE INSTALLED PER CITY OF AURORA LANDSCAPING REQUIREMENTS			
REQ'D CANOPY TREE EQUIVALENTS (CTE) 186 L.F. FOUNDATION x .01 = 1.86 CTE			
LANDSCAPE SYMBOL LEGEND			
 E1 COLUMNAR ARBORAVITAE  E2 YEW DENSAFORMA			
NEW LANDSCAPING FOR FOUNDATION ONLY NOTE: NEW FOUNDATION IS EQUIVELANT TO EXISTING			

Shri Shirdi Saibaba Mandir
Addition
Aurora, Illinois

07.03.24