


ELEVATIONS

Elevation Data Table: Elevations		
Description	Value	Unit
a) Building Height in feet (typical)	39.00	feet
b) Total Building Square Footage (typical)	104,752.00	Square Feet
c) First Floor Building Square Footage (typical)	52,376.00	Square Feet
d) Number of building stories (typical)	2.00	Square Feet
e) Exterior Material List (including colors) for all buildings and accessory strutures:		
Masonry- Echelon: Harvard brick color Coppertone, Cordova Stone color Buff ground face, Split face block color Locust, Cordova Stone color Buff Rock face; MBCI metal panel CF horizontal; CF Architectural color Almond, CF Architectural Brite Red, CF Architectural Regal Grey; Storefront: Anodized Aluminum with Clear Glass, gutters and downspouts color Brown		

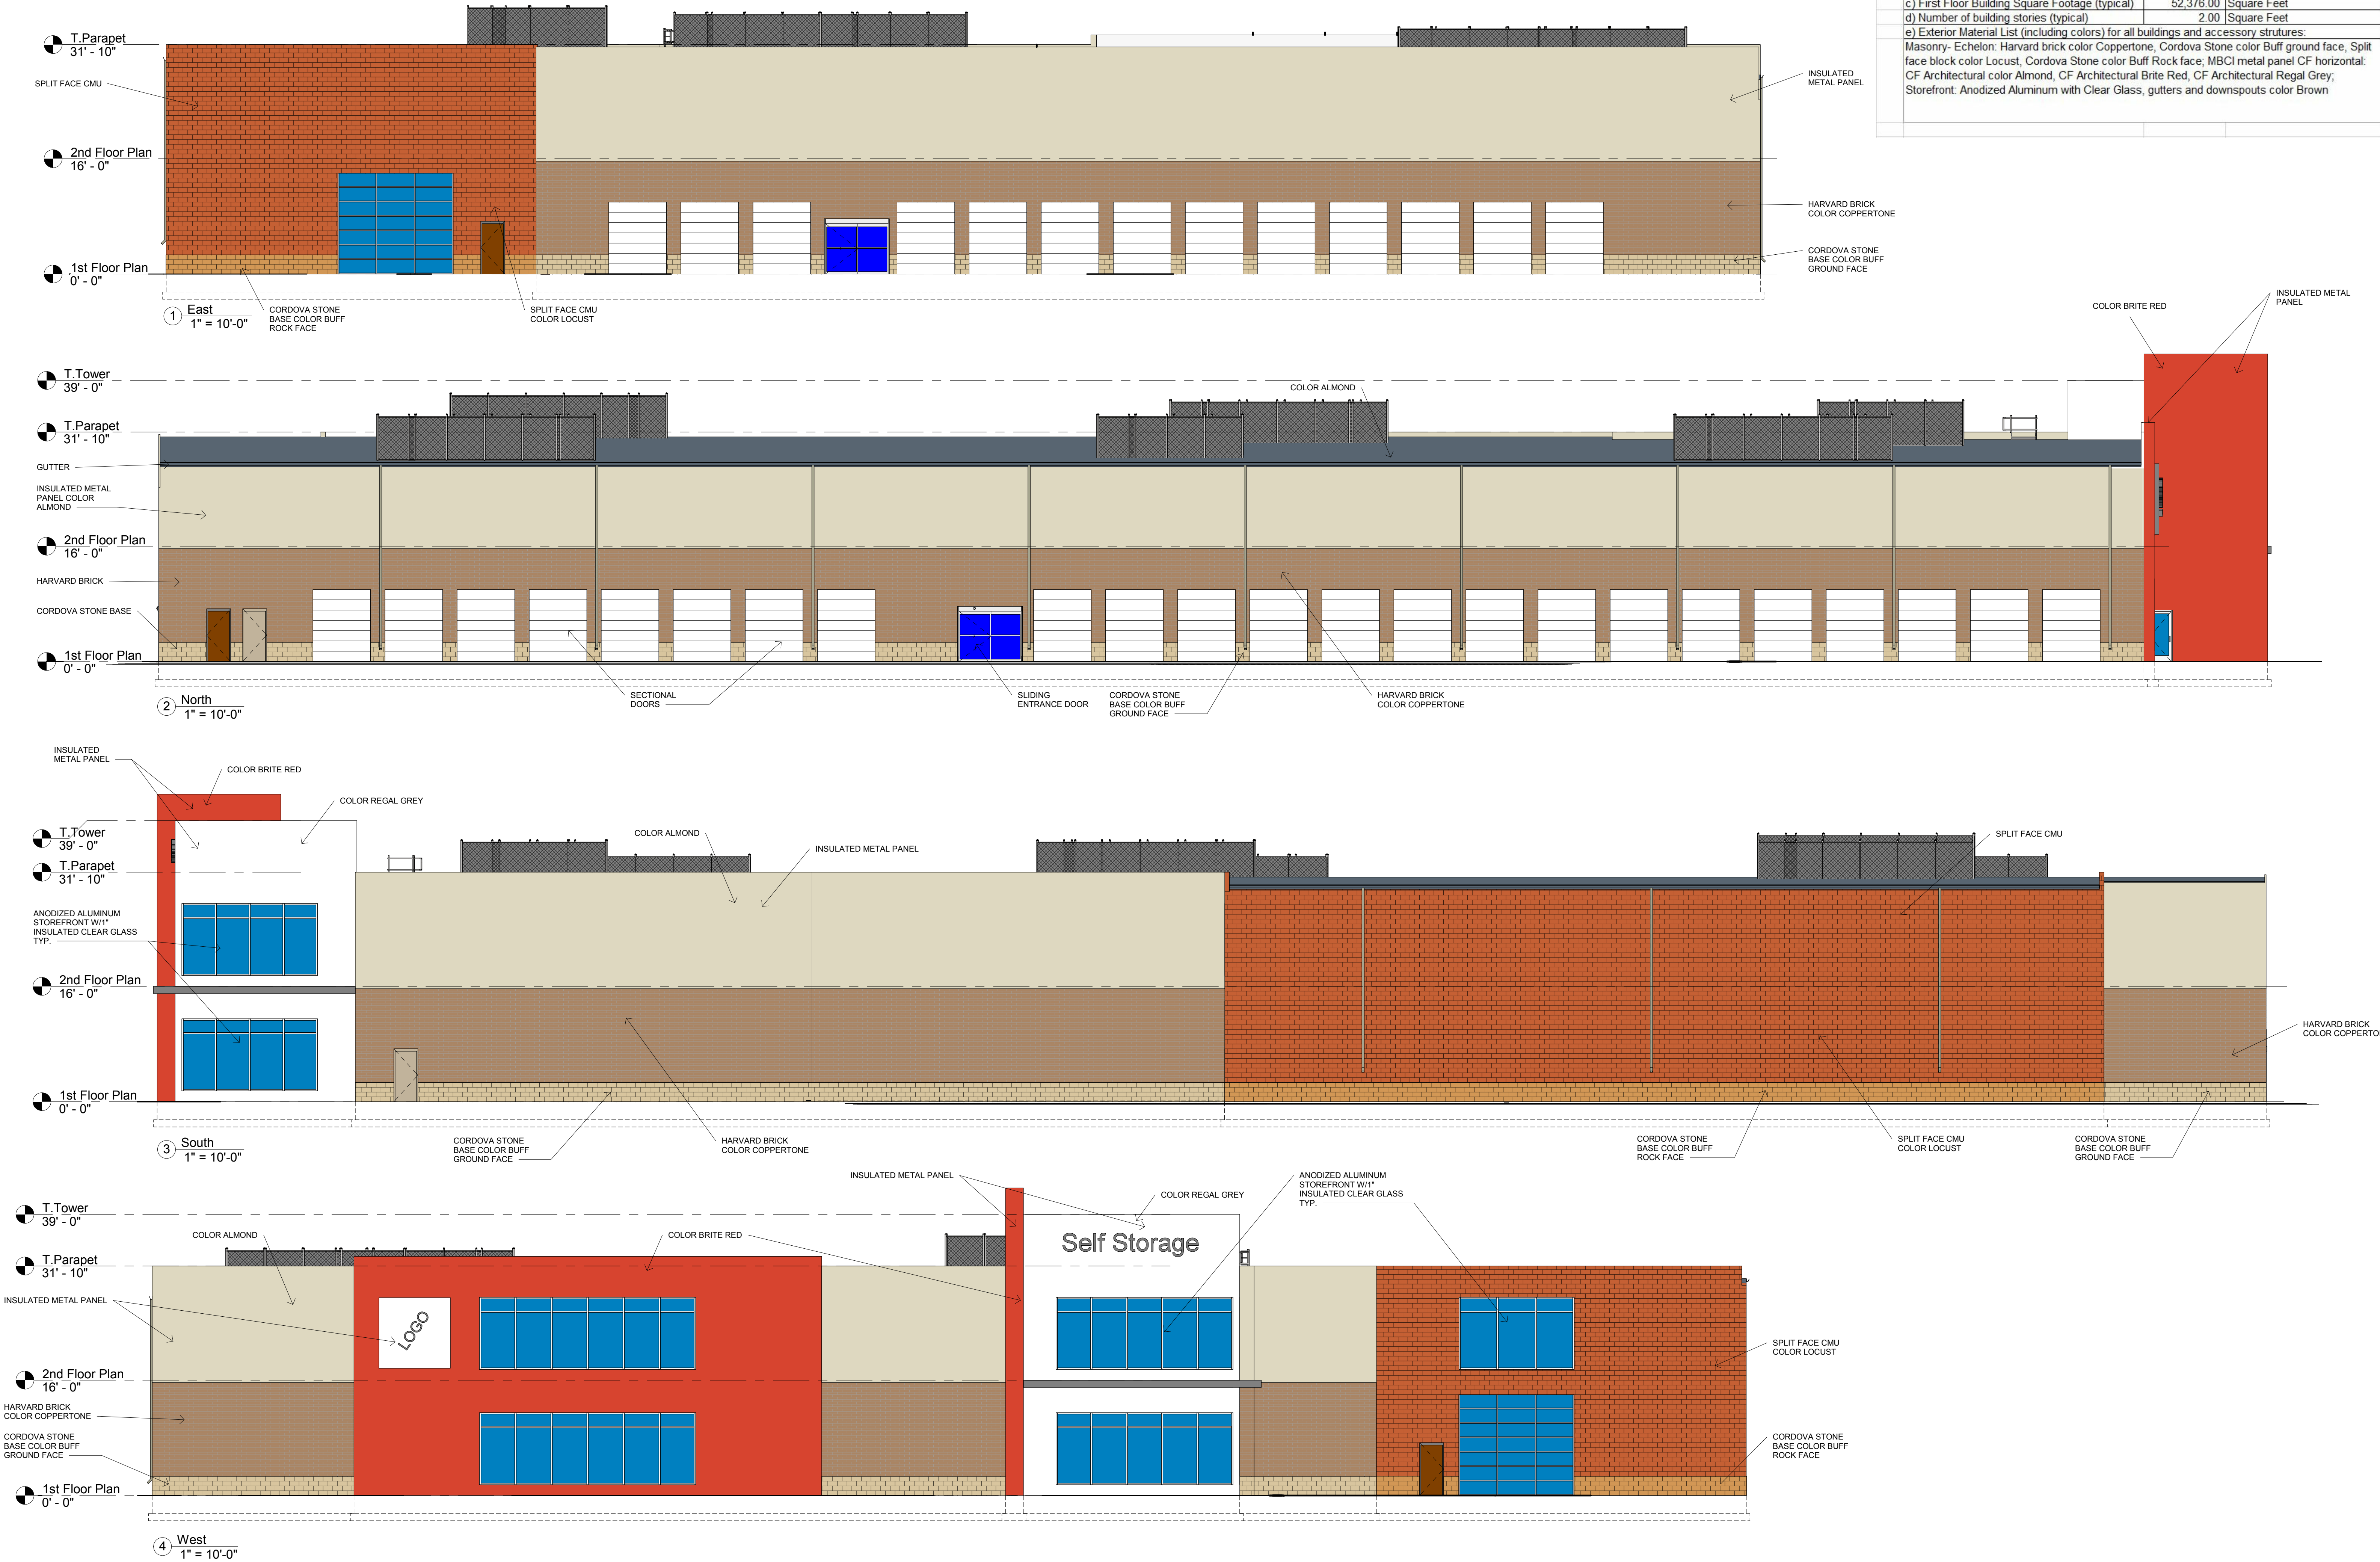

DATE

DESCRIPTION

NO.

U R B A N & A S S O C I A T E S , I N C .

ARCHITECTS, INC.

2529 ILLINOIS ROAD, NORTHBROOK, ILLINOIS 60062

WWW.URBANASSOCIATES.NET (847) 291.9570

U R B A N & A S S O C I A T E S I N E R E D Y C O P Y R I G H T A N D O T H E R P R O P E R T Y R I G H T S R E S E R V E D . T H E S E D R A W I N G S A R E T O B E U S E D F O R T H E P U R P O S E S S T A T E D I N T H E I N S T R U C T I O N S A N D N O T B E R E P R O D U C E D , C O P I E D , O R W H A T E V E R A N D N O R E T U R N E D T O U R B A N & A S S O C I A T E S , I N C . W I T H O U T P R E C E D E N T .

THE DESIGN IS THE PROPERTY OF URBAN & ASSOCIATES, INC.

SHEET TITLE

ELEVATIONS

1" = 10'-0"

SCALE

Project Number

2024

PROJECT NAME

AURORA SELF STORAGE

410 HILL AVENUE

AURORA, ILLINOIS

CHRISTOPHER M. URBANCZYK

REG. ARCHITECT

COMMISSION EXPIRES 11/30/2022

A3.0