


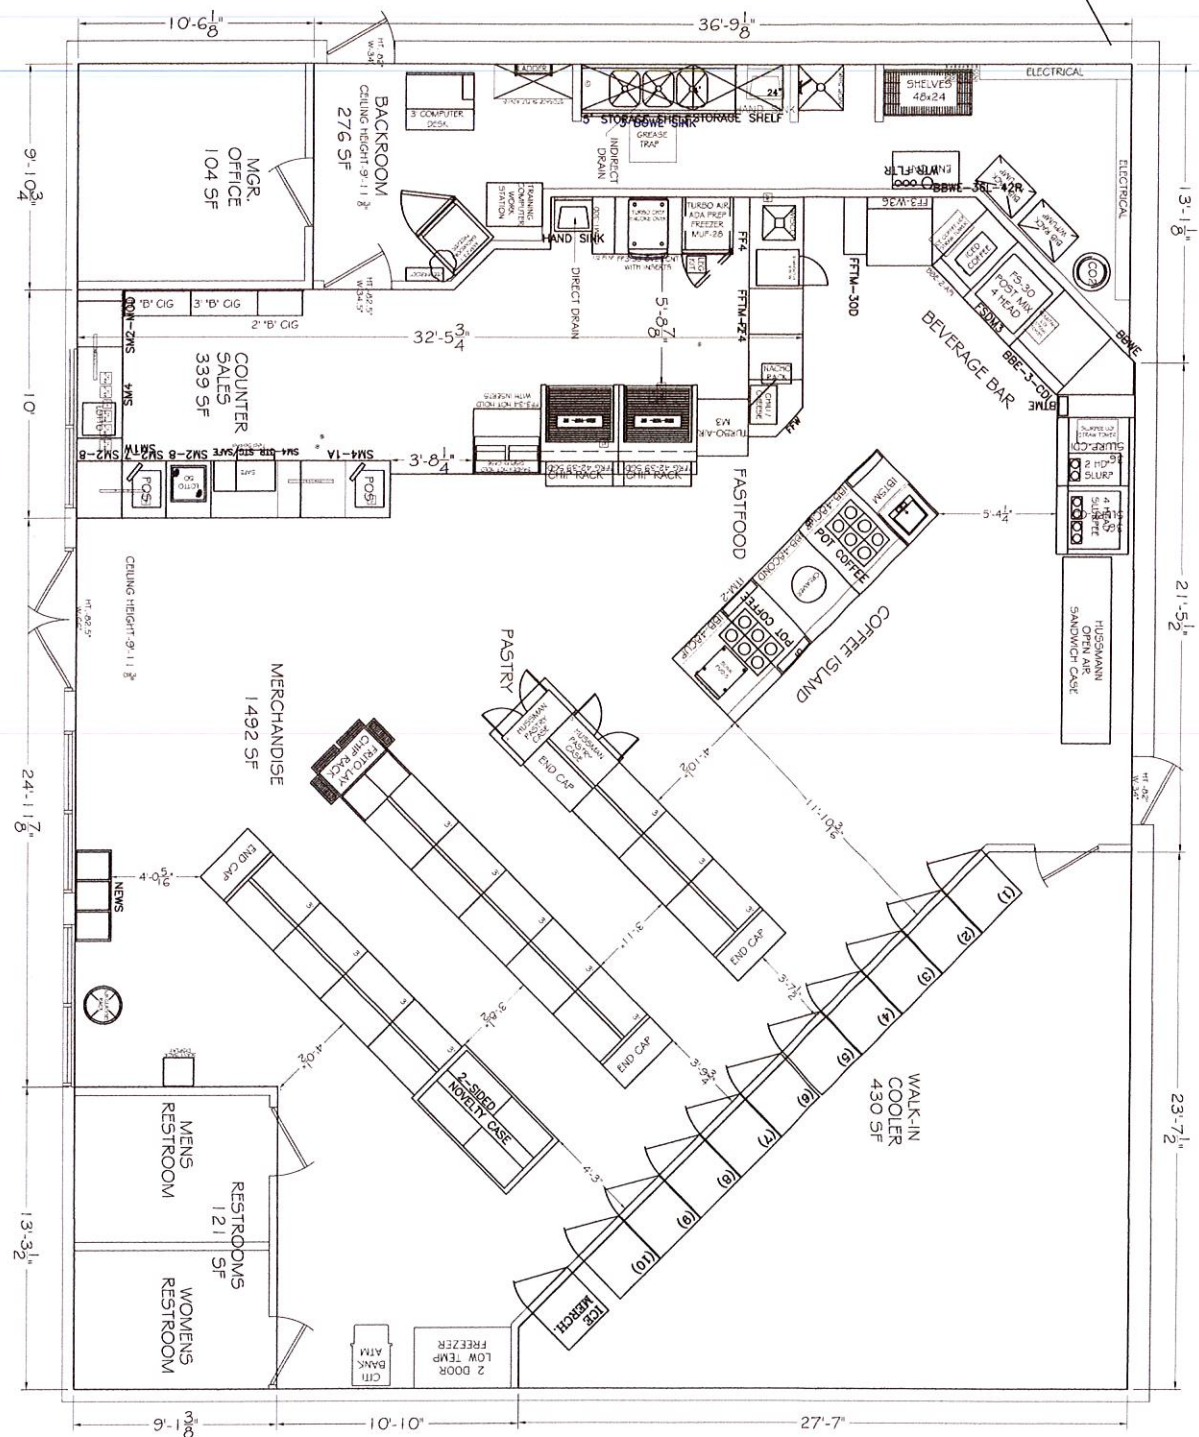

MERCHANDISE	1492 SF
SALES COUNTER	339 SF
WALK-IN COOLER	430 SF
RESTROOMS	121 SF
MGR. OFFICE	104 SF
BACKROOM	276 SF
SF TOTAL	2762 SF



7-ELEVEN

DISCLAIMER:
THIS IS NOT A LEGAL
DOCUMENT. INTENT TO
EQUIPMENT CONDITIONS

7-ELEVEN		
REVISIONS		
REV#	DATE	DESCRIPTION
REV	DATE	DESCRIPTION
REV	DATE	DESCRIPTION
REV	DATE	DESCRIPTION
REV	DATE	DESCRIPTION
REV	DATE	DESCRIPTION
REV	DATE	DESCRIPTION

32202

1202 N. EOLA ROAD

AURORA, IL.

60502

DATE: 05/16/2016

SHEET: SHEET

DRAWING # 32202