
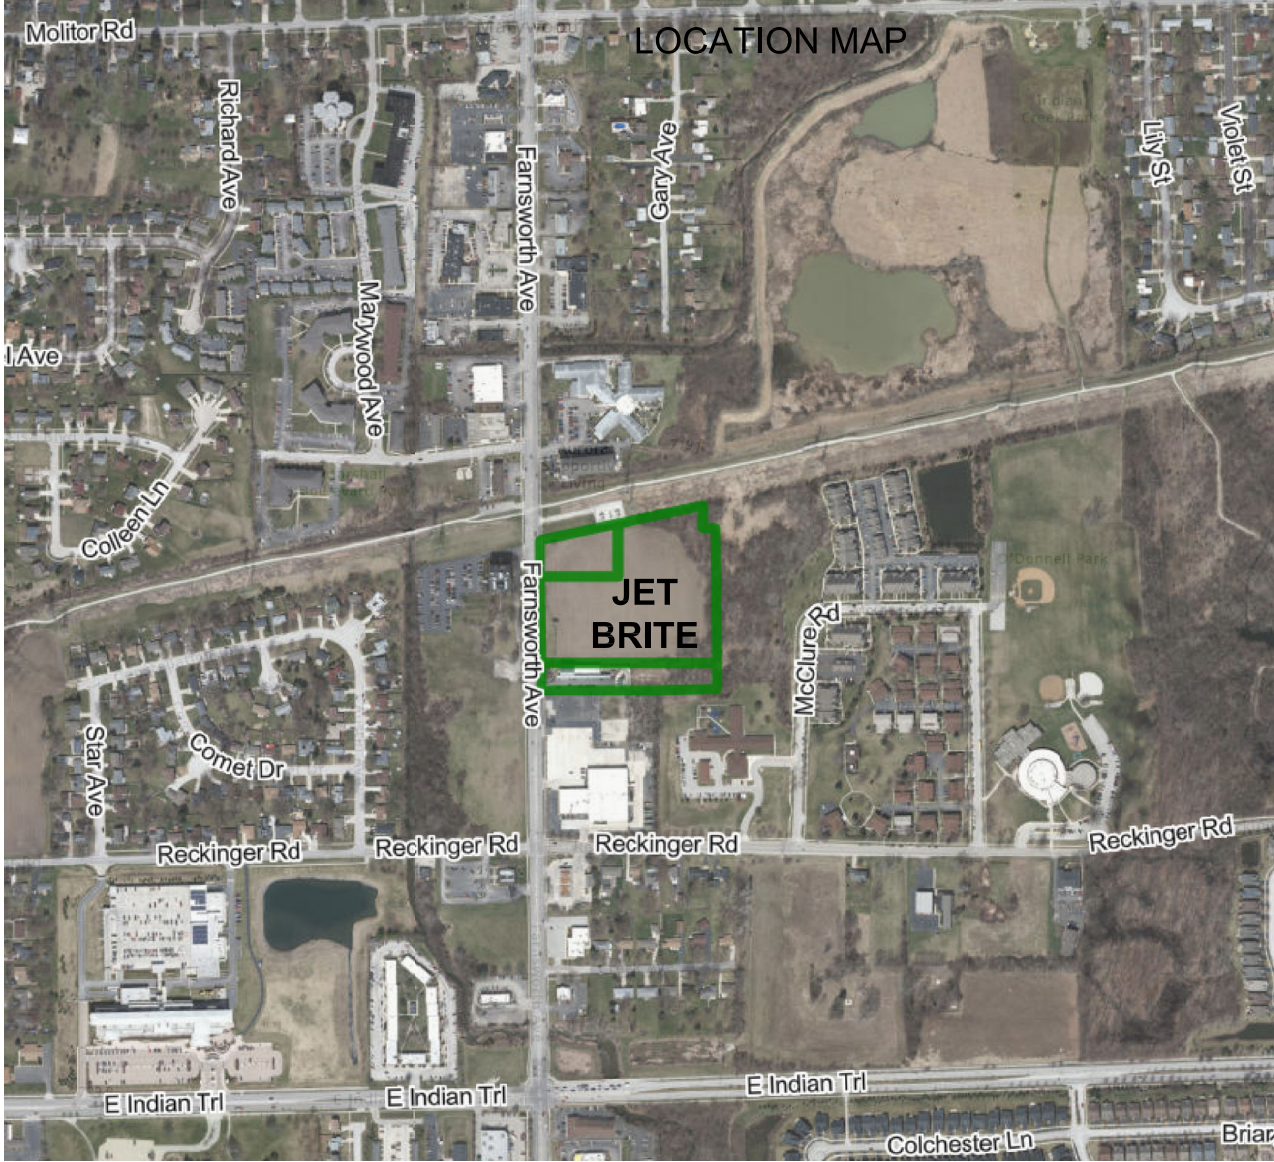
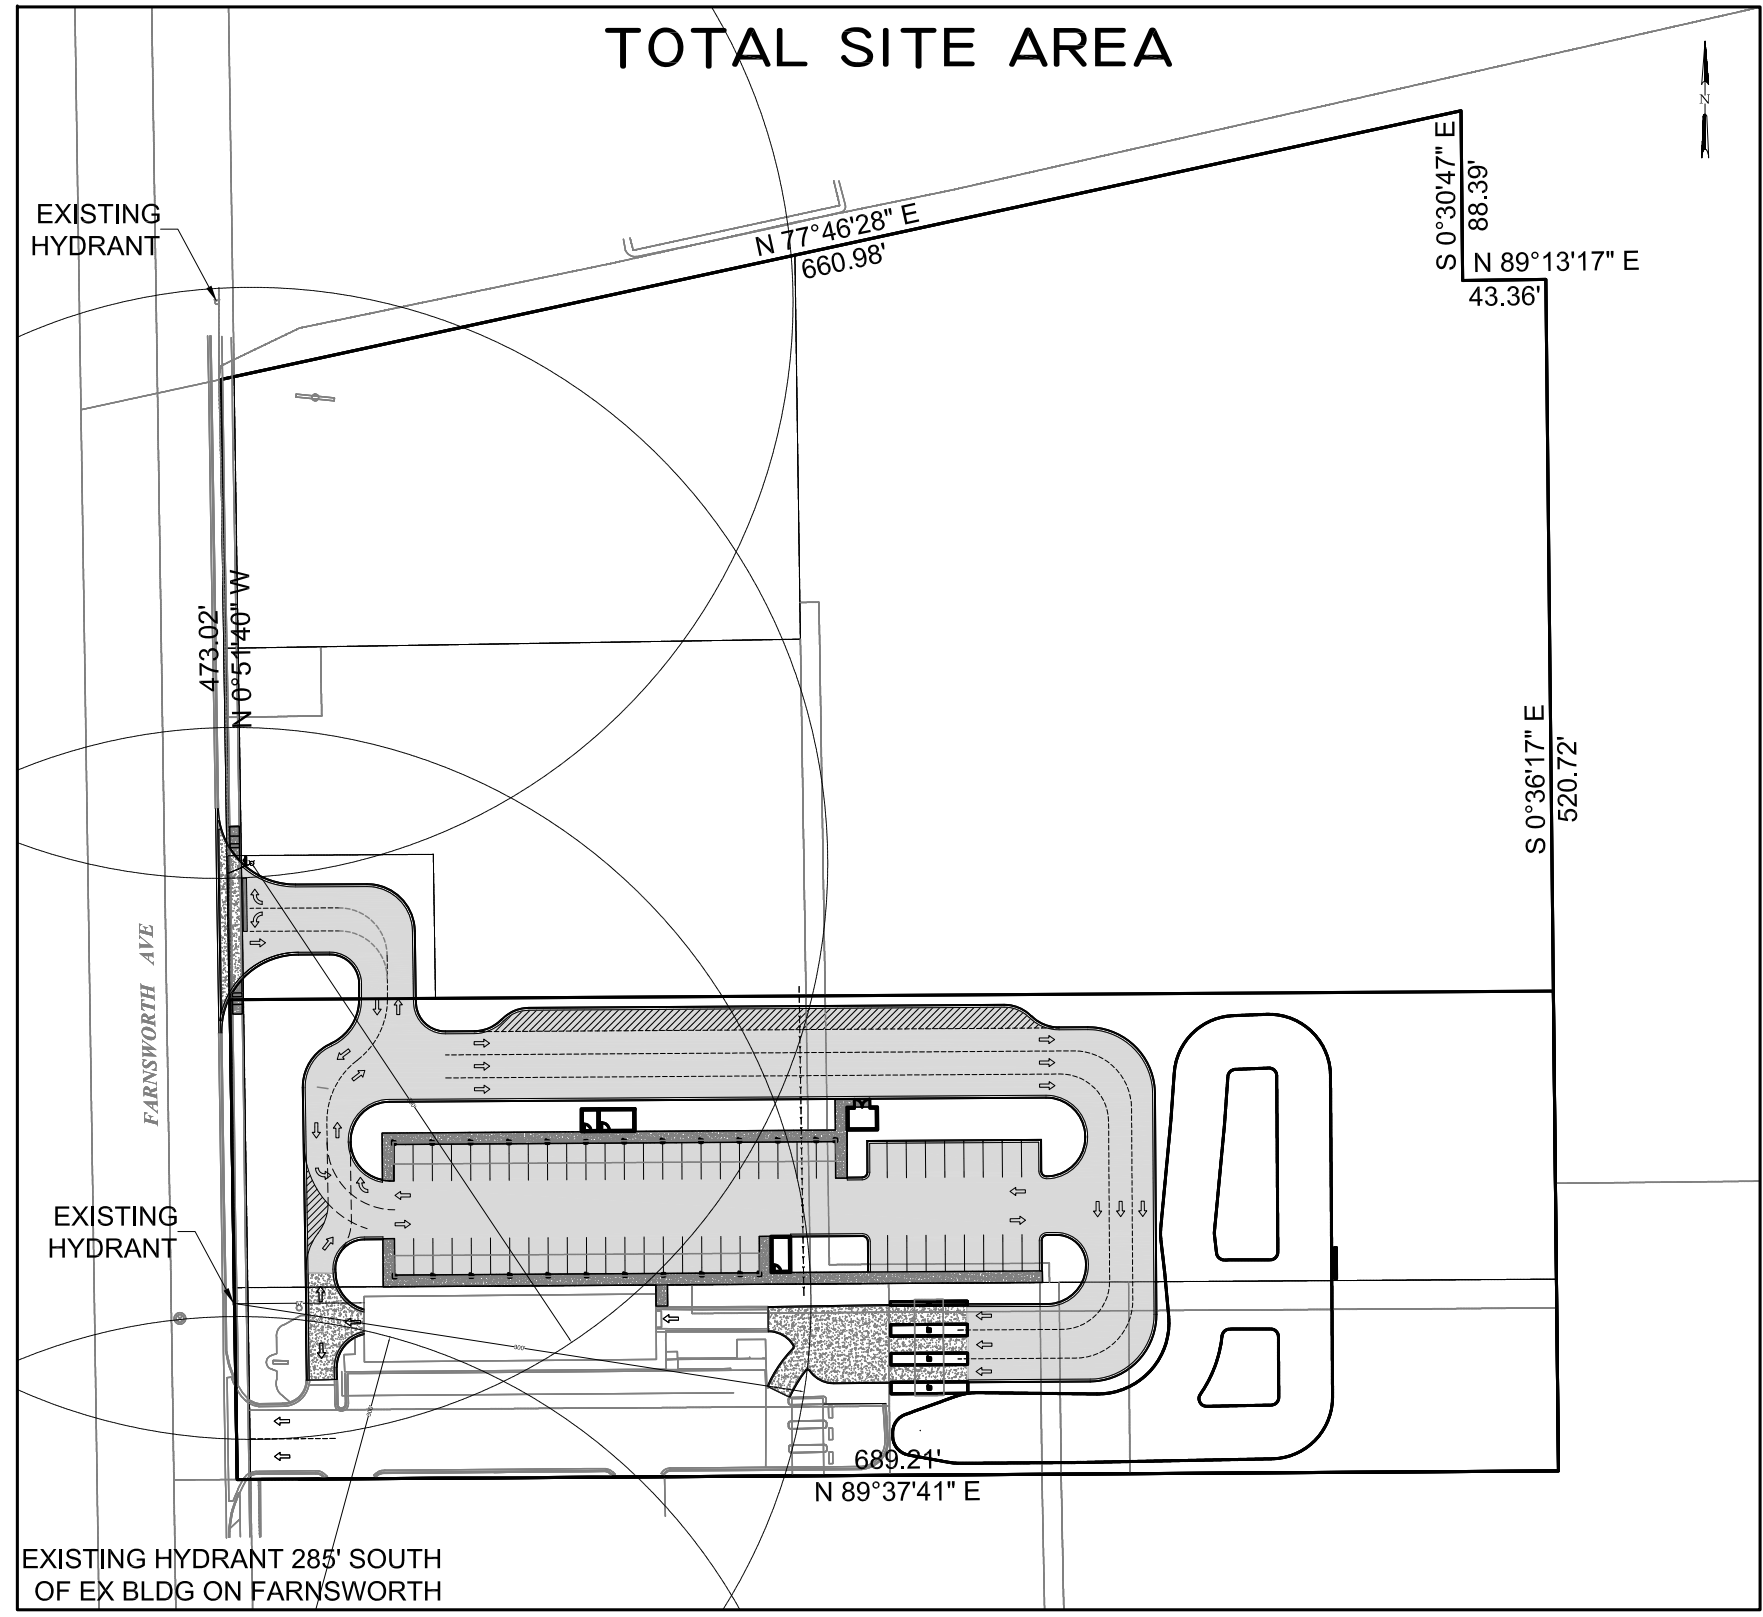


FIRE PLAN JET BRITE CAR WASH QUEUE LANE AND VACUUM EXPANSION

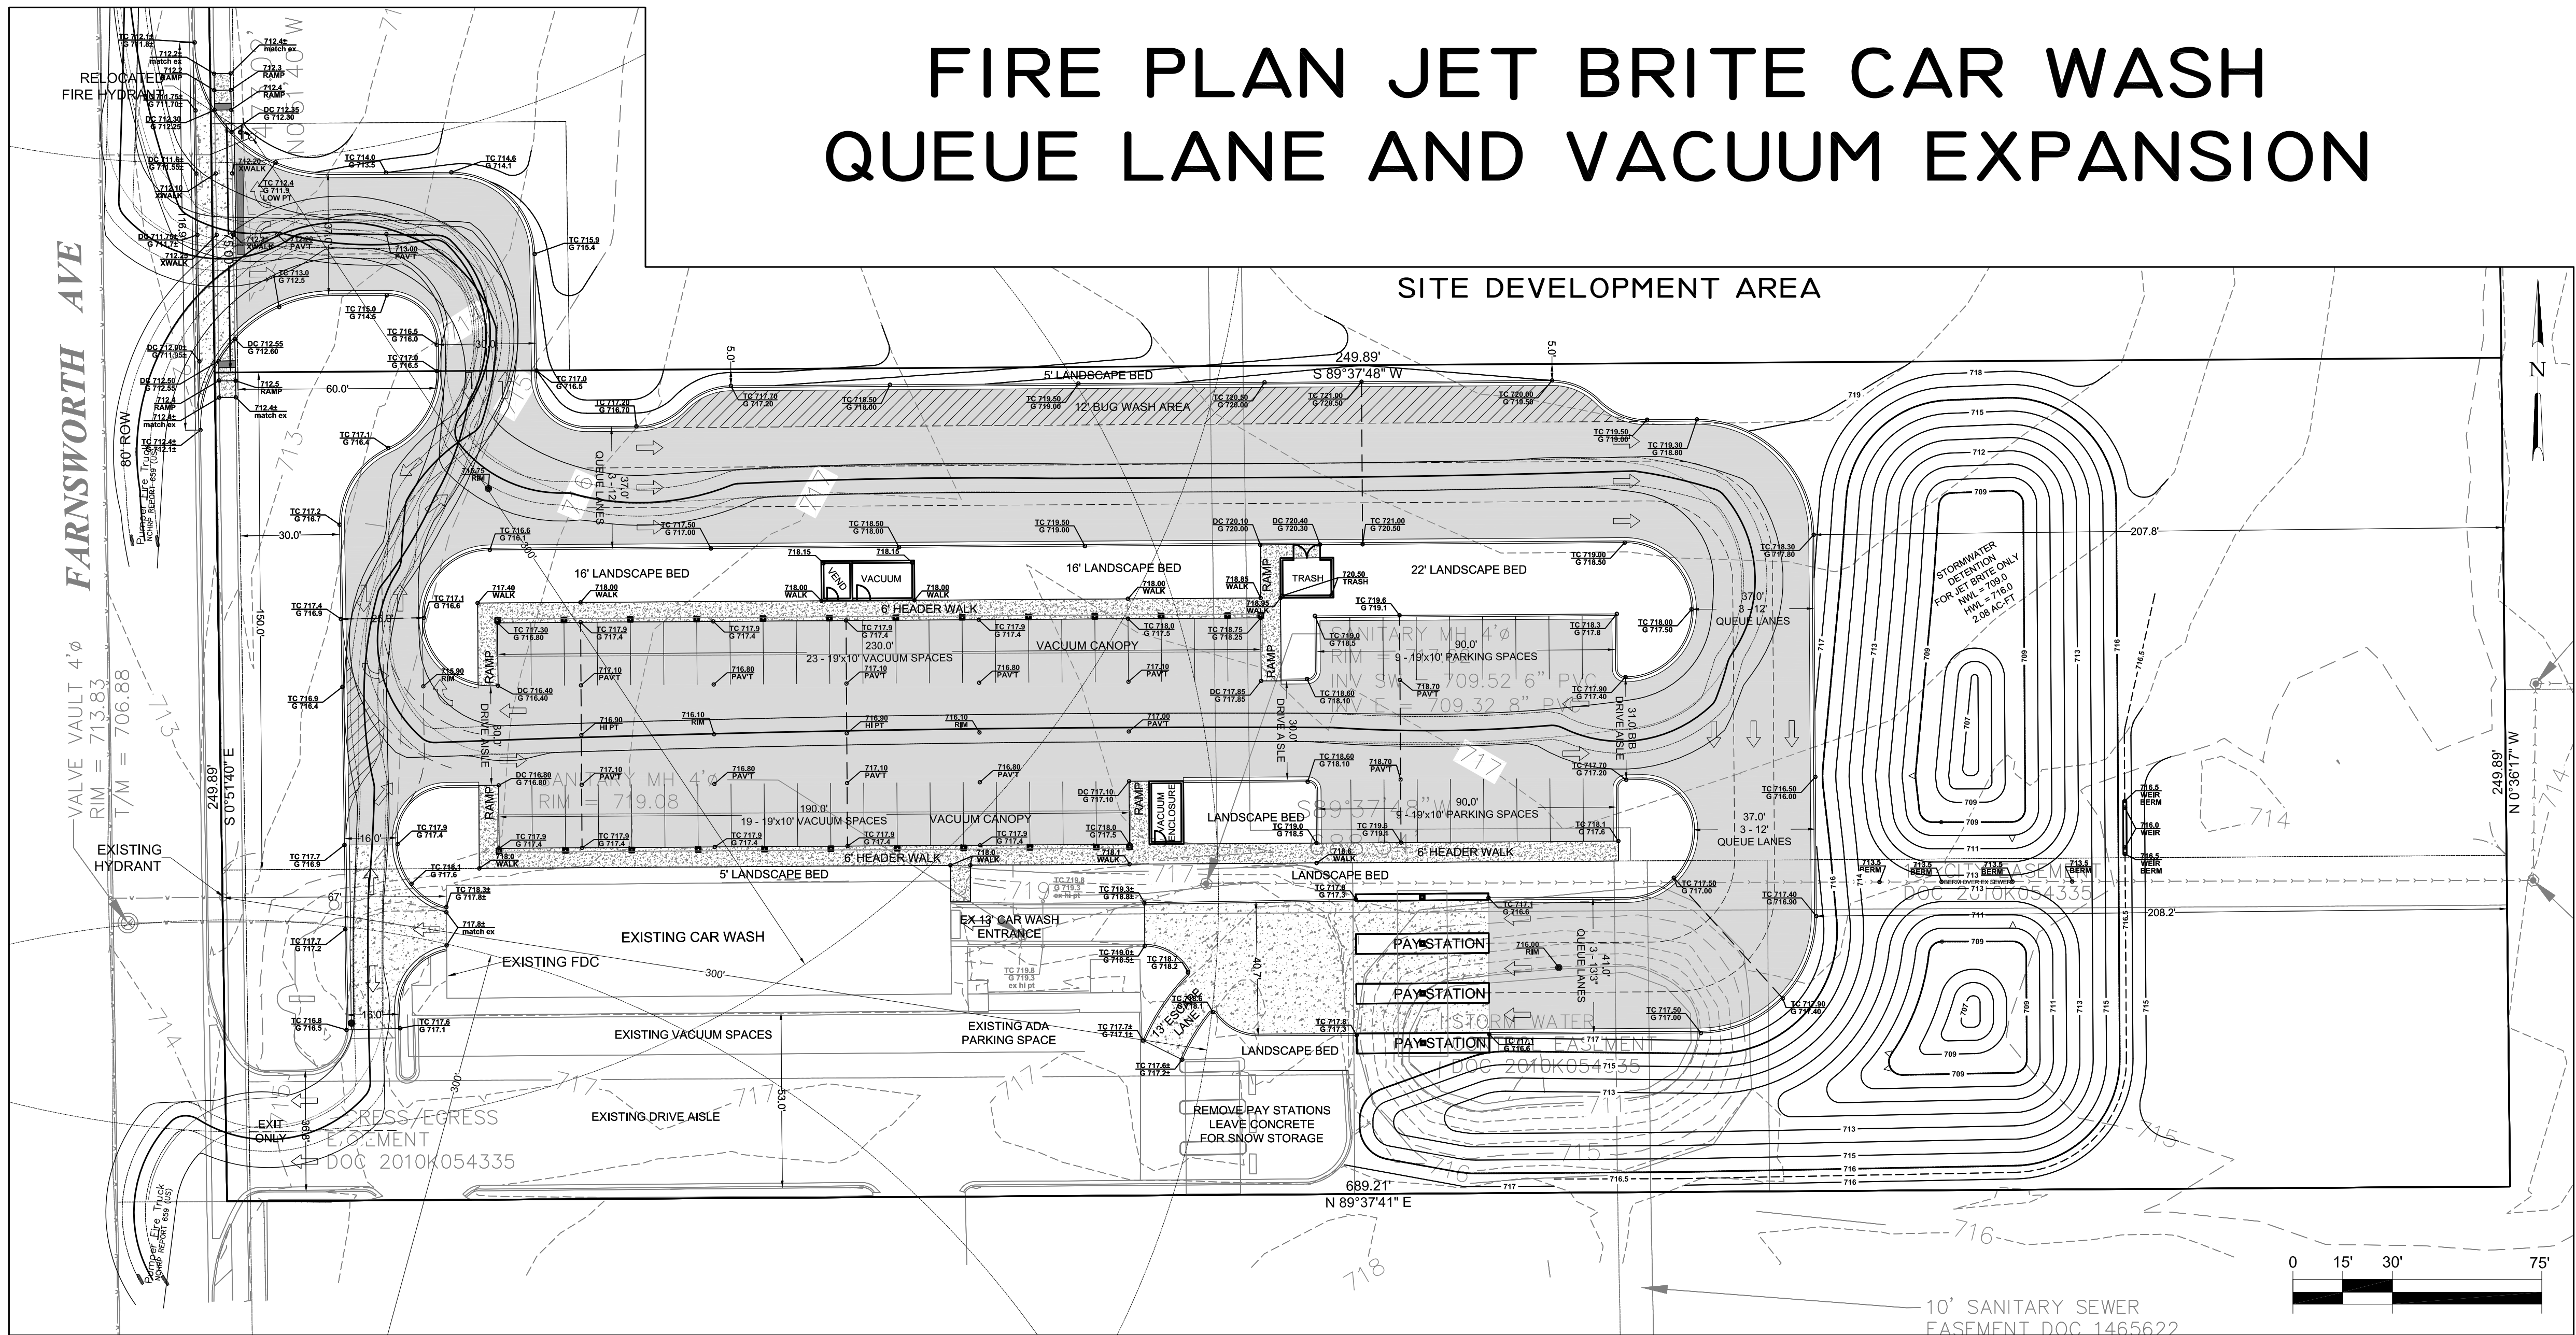

PAVEMENT LEGEND	
	HEAVY DUTY PARKING LOT PAVEMENT 1 1/2" BITUMINOUS SURFACE COURSE, SUPERPAVE, MIX D, N50 3" BITUMINOUS BINDER COURSE, SUPERPAVE, IL-19, N50 12" AGGREGATE BASE COURSE CA-6, TYPE B
	DOT STANDARD B-6.12 CURB AND GUTTER
	SIDEWALKS 4" PORTLAND CEMENT CONCRETE 2" COMPACTED AGGREGATE BASE COURSE CA-6
	APRONS, DRIVEWAY, TRASH & VACUUM ENCLOSURE 6" PORTLAND CEMENT CONCRETE W4 WOVEN WIRE REINFORCEMENT 4" COMPACTED AGGREGATE BASE COURSE CA-6
	DETECTABLE WARNING AND DEPRESSED CURB REPLACEABLE RED POLYMER COMPOSITE PLATES

FIRE ACCESS DATA TABLE:

BUILDING HEIGHT

EXISTING BUILDING - LESS THAN 30' TALL

BUILDING SQUARE FOOTAGE

EXISTING BUILDING - n/a

GENERAL DESCRIPTION

EXISTING TUNNEL CAR WASH, PROJECT IS FOR ADDITIONAL VACUUM SPACES AND QUEUING LANES

BUILDING FIRE SUPPRESSION

EXISTING BUILDING - n/a

DATE	05-05-21
REVISIONS	
ISSUE	1
PROJECT STAFF	
PROJECT MANAGER	B. BOND D.E.
ENGINEER	A. WALKER
TECHNICIAN	

BCI

BONO CONSULTING, INC.
CIVIL ENGINEERS

1601 BOND STREET
SUITE 305
NAPERVILLE, IL 60563

PH : (331) 229-3512
Park Ridge: (847) 823-3300
walker@bonoconsulting.com

FINAL PLAN

1427 N FARNSWORTH AVE, AURORA, IL

JET BRITE CAR WASH

PETITIONER:

DAVE DALESANDRO
JET BRITE CAR WASH INC.
590 KILDEER DR
BOLINGBROOK, IL 60440

COPYRIGHT:
THIS DRAWING SHALL NOT BE USED,
REPRODUCED, MODIFIED OR SOLD EITHER
WHOLLY OR IN PART, EXCEPT WHEN
AUTHORIZED IN WRITING BY THE ENGINEER.

PROJECT NO.: 18313

BASE FILE:

SHEET FILE:

ISSUE DATE: MAY 5, 2021

SCALE: varies

SHEET NUMBER

FIRE PLAN